


- NOTES
- 1 The Contractor must check and confirm all dimensions
 - 2 All discrepancies must be reported and resolved by the Architect before works commence
 - 3 This drawing is not to be scaled
 - 4 All work and materials to be in accordance with current applicable Statutory Legislation and to comply with all relevant Codes of Practice and British Standards

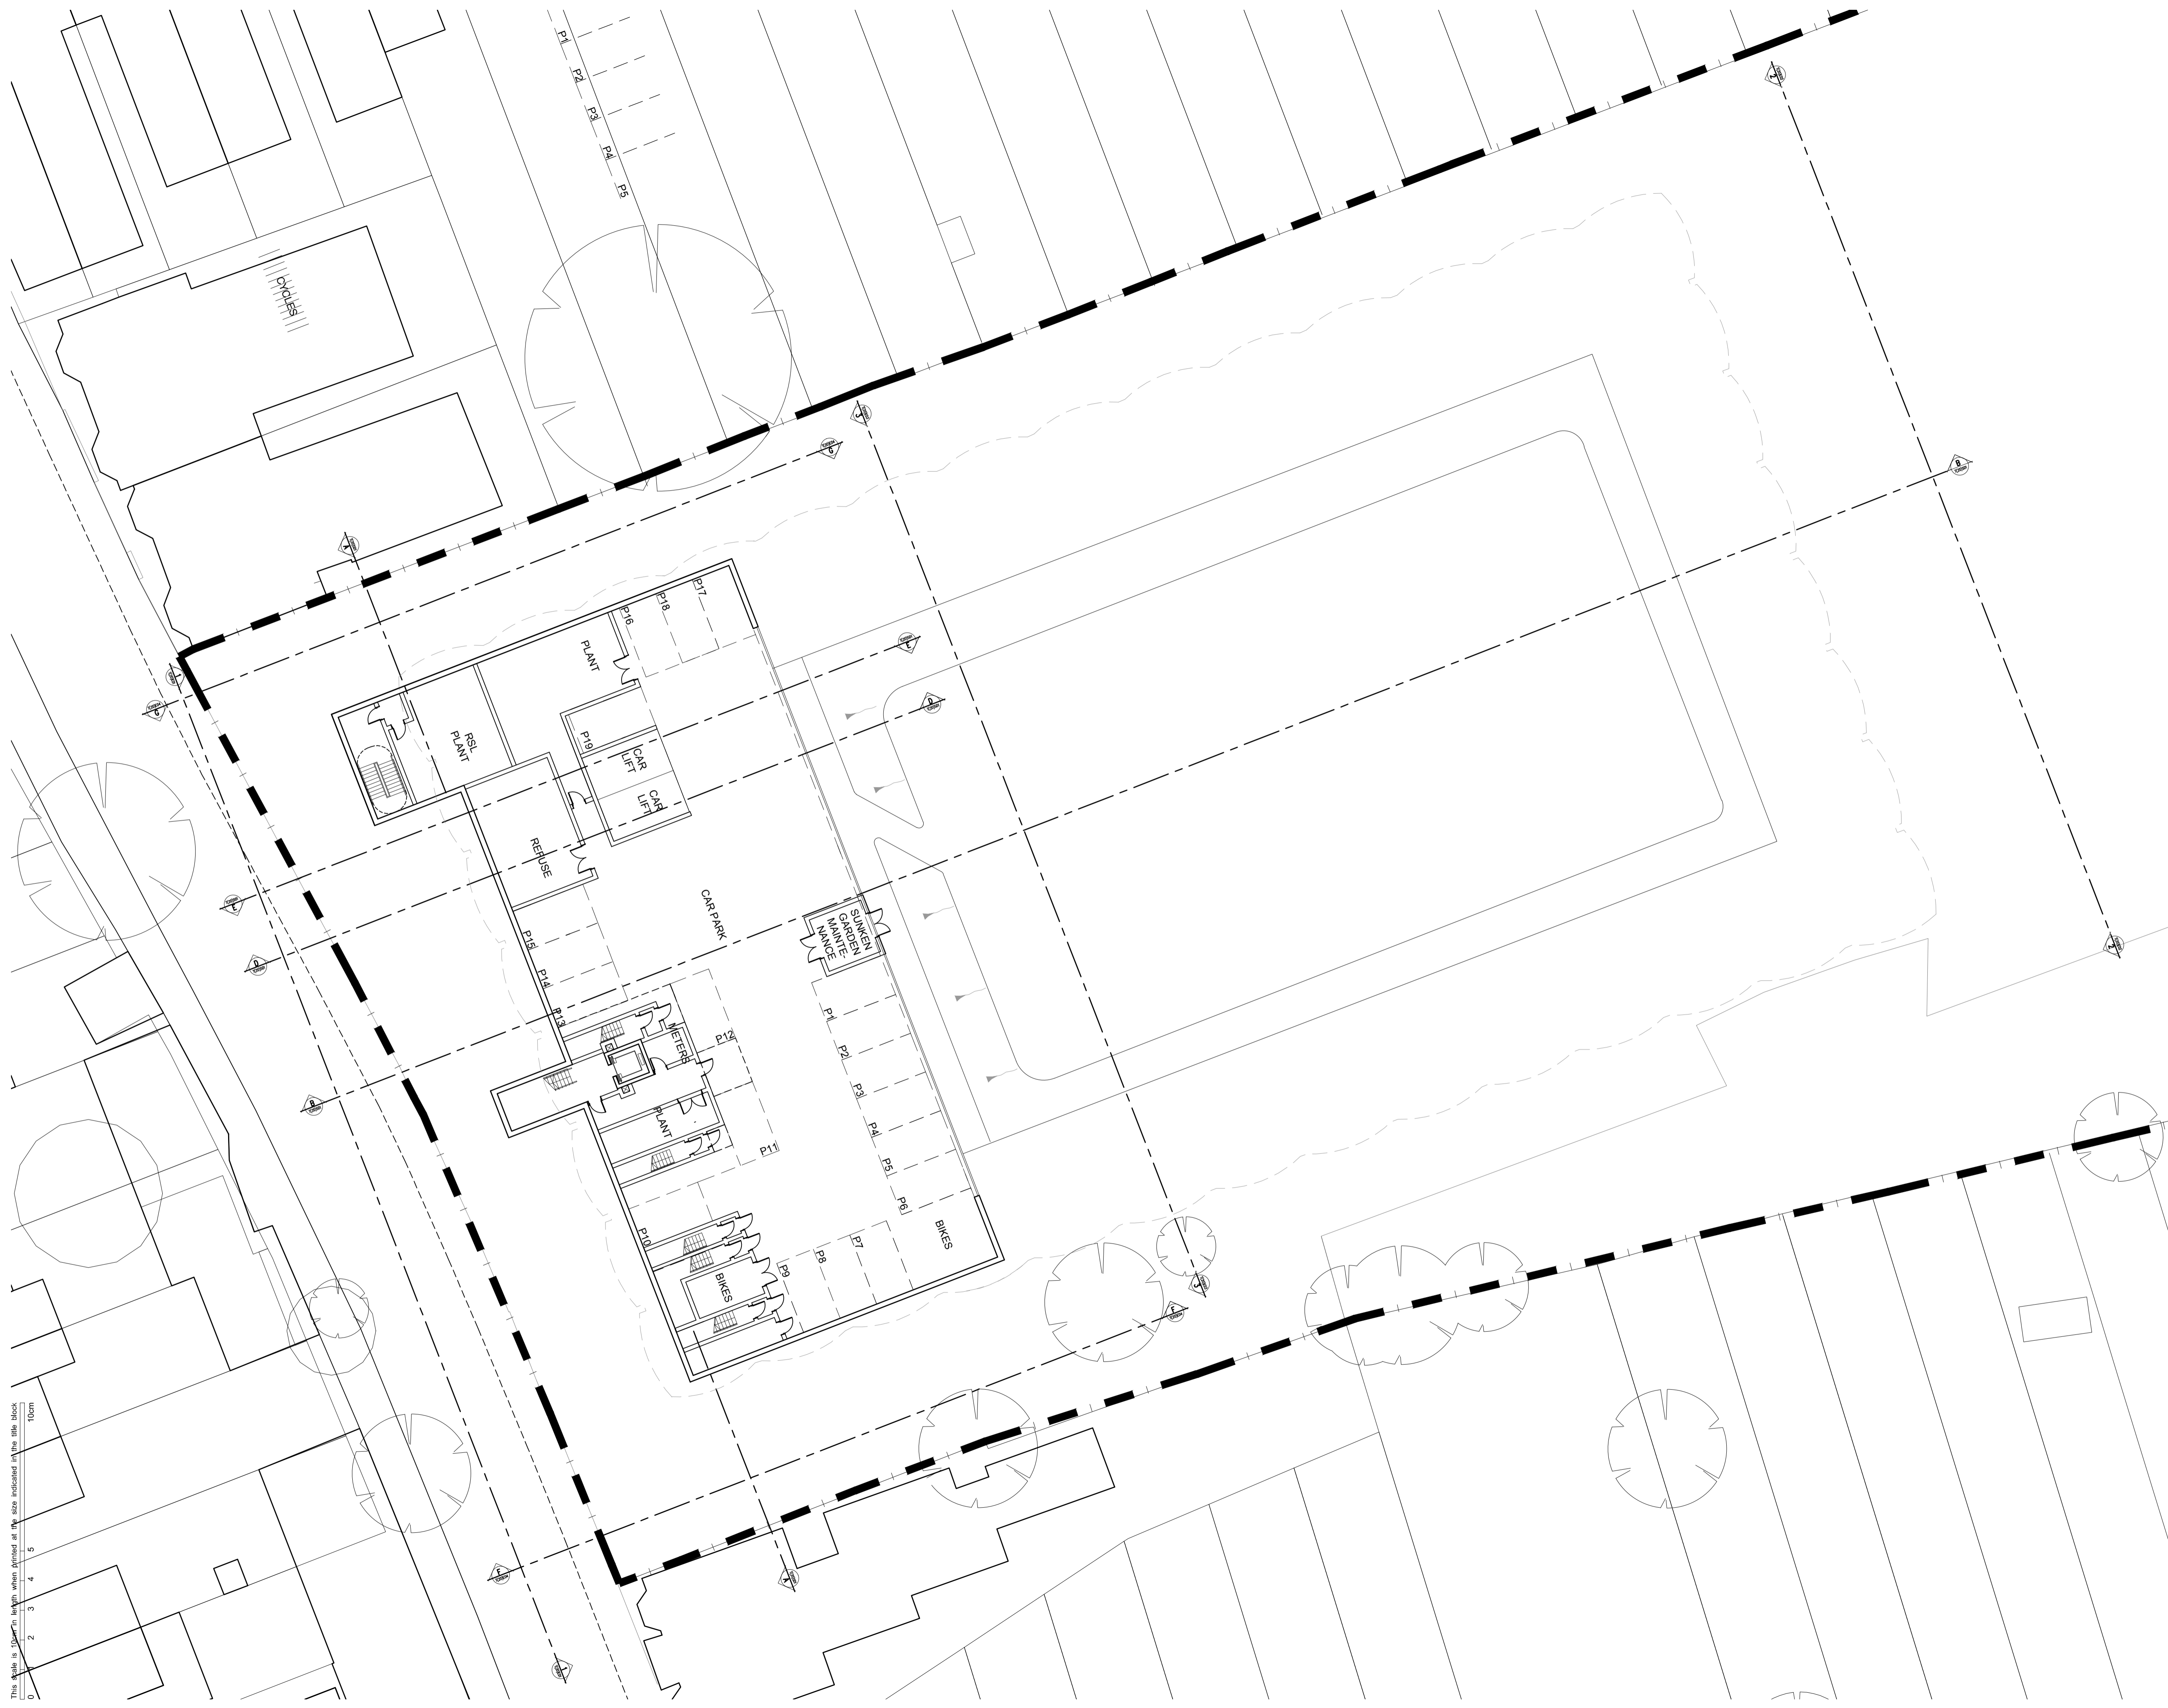

This scale is 1:100 when printed at the size indicated in the title block

D	Final planning submission drawings	18/11/13
C	Planning Submission	12/11/13
B	Revised plan	06/11/13
A	Preliminary set	27/09/13
Rev		Date

Rolfe Judd

Architecture Planning Interiors
 Old Church Court, Claylands Road, The Oval, London SW8 1NZ
 T 020 7556 1500
 www.rolfe-judd.co.uk

Client
**LINDEN WATES
 (WEST HAMPSTEAD) LTD.**

Project
**GONDAR GARDENS
 FRONTAGE SCHEME**

Drawing
**PLAN
 BASEMENT LEVEL**

Scale	Date	Status
1:100 (A1)	Sep 13	Planning
Job Number	Drawing Number	Revision
5388	T(20) P0-2	D

G:\5388\T_Series\T20\T20P0-2