


- Copyright Rolfe Judd Ltd
- NOTES
- 1 The Contractor must check and confirm all dimensions
 - 2 All discrepancies must be reported and resolved by the Architect before works commence
 - 3 This drawing is not to be scaled
 - 4 All work and materials to be in accordance with current applicable Statutory Legislation and to comply with all relevant Codes of Practice and British Standards

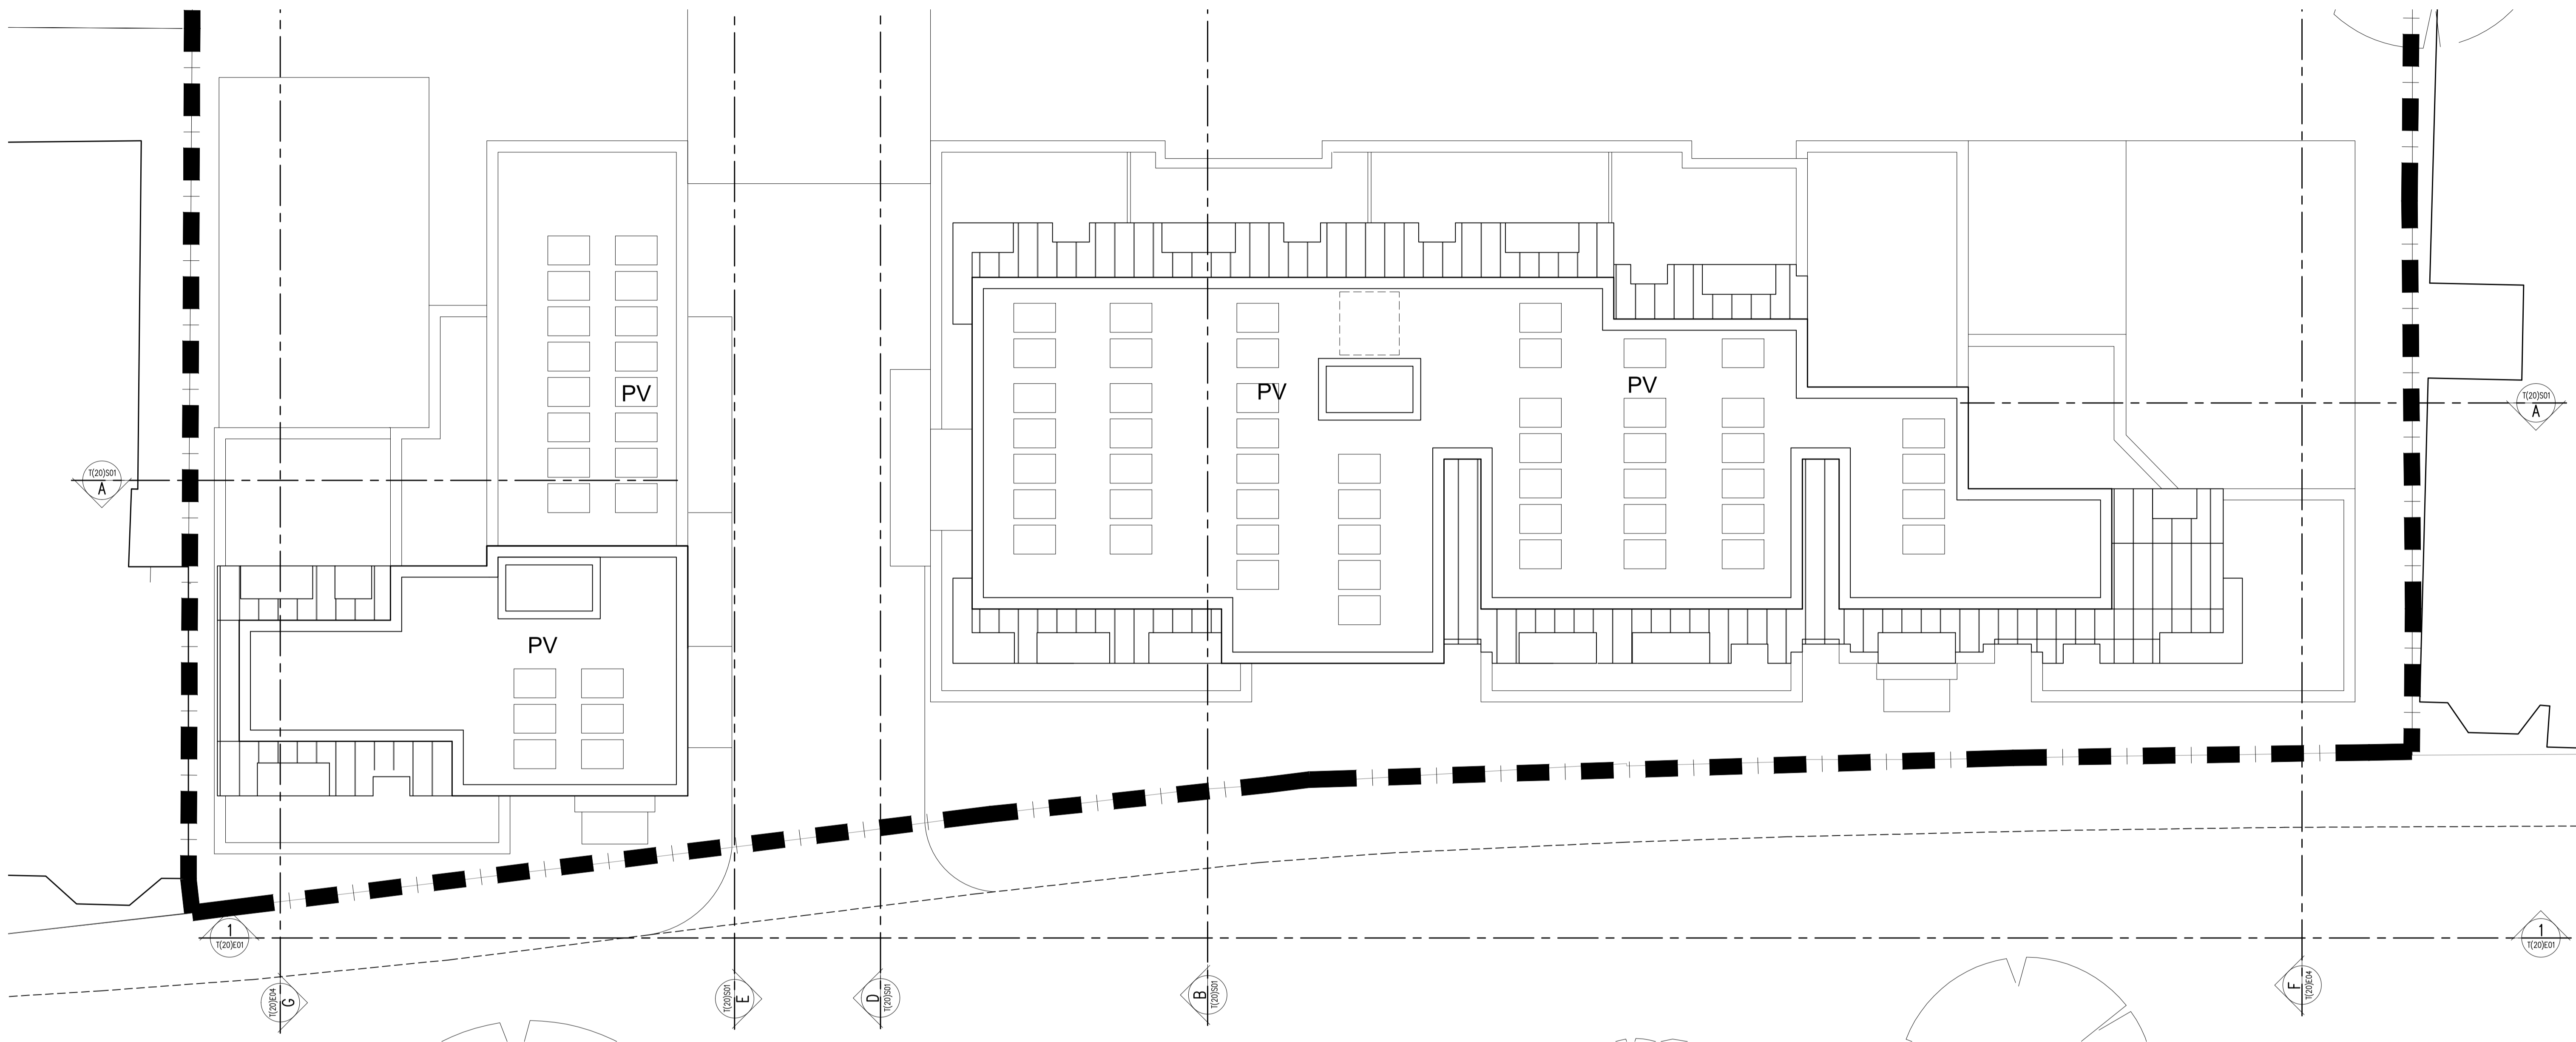

E	Final planning submission drawings	18/11/13
D	Planning Submission	12/11/13
C	Plan revised	??/??/??
B	Plan revised	28/10/13
A	Preliminary set	27/09/13
Rev		Date

Rolfe Judd

Architecture Planning Interiors
 Old Church Court, Claylands Road, The Oval, London SW8 1NZ
 T 020 7556 1500
 www.rolfe-judd.co.uk

Client
**LINDEN WATES
 (WEST HAMPSTEAD) LTD.**

Project
**GONDAR GARDENS
 FRONTAGE SCHEME**

Drawing
**PLAN
 ROOF LEVEL**

Scale Date Status
1:100 (A1) Sep 13 Planning

Job Number Drawing Number Revision
5388 T(20) P04 E

G:\5388\T_Series\T20\T20P04

This scale is 10cm in length when printed at the size indicated in the title block

