


Copyright: All rights reserved. This drawing must not be reproduced without permission.
 Only the original drawing should be relied upon. Contractors, sub-contractors and suppliers must verify all dimensions on site before commencing any work or making any shop drawings.
 All shop drawings to be submitted to the architect / interior designer for comment prior to fabrication.
 This drawing is to be read in conjunction with the architect's / interior designer's specification, bills of quantities / schedules, structural, mechanical & electrical drawings and all discrepancies are to be reported to the architect / interior designer.
 Do not scale from this drawing. Dimensions are in millimetres unless otherwise stated.

NOTES

- - - Application Site Boundary
- - - 163 Iverson Consented scheme boundary
- B1 Replacement
- Affordable Units

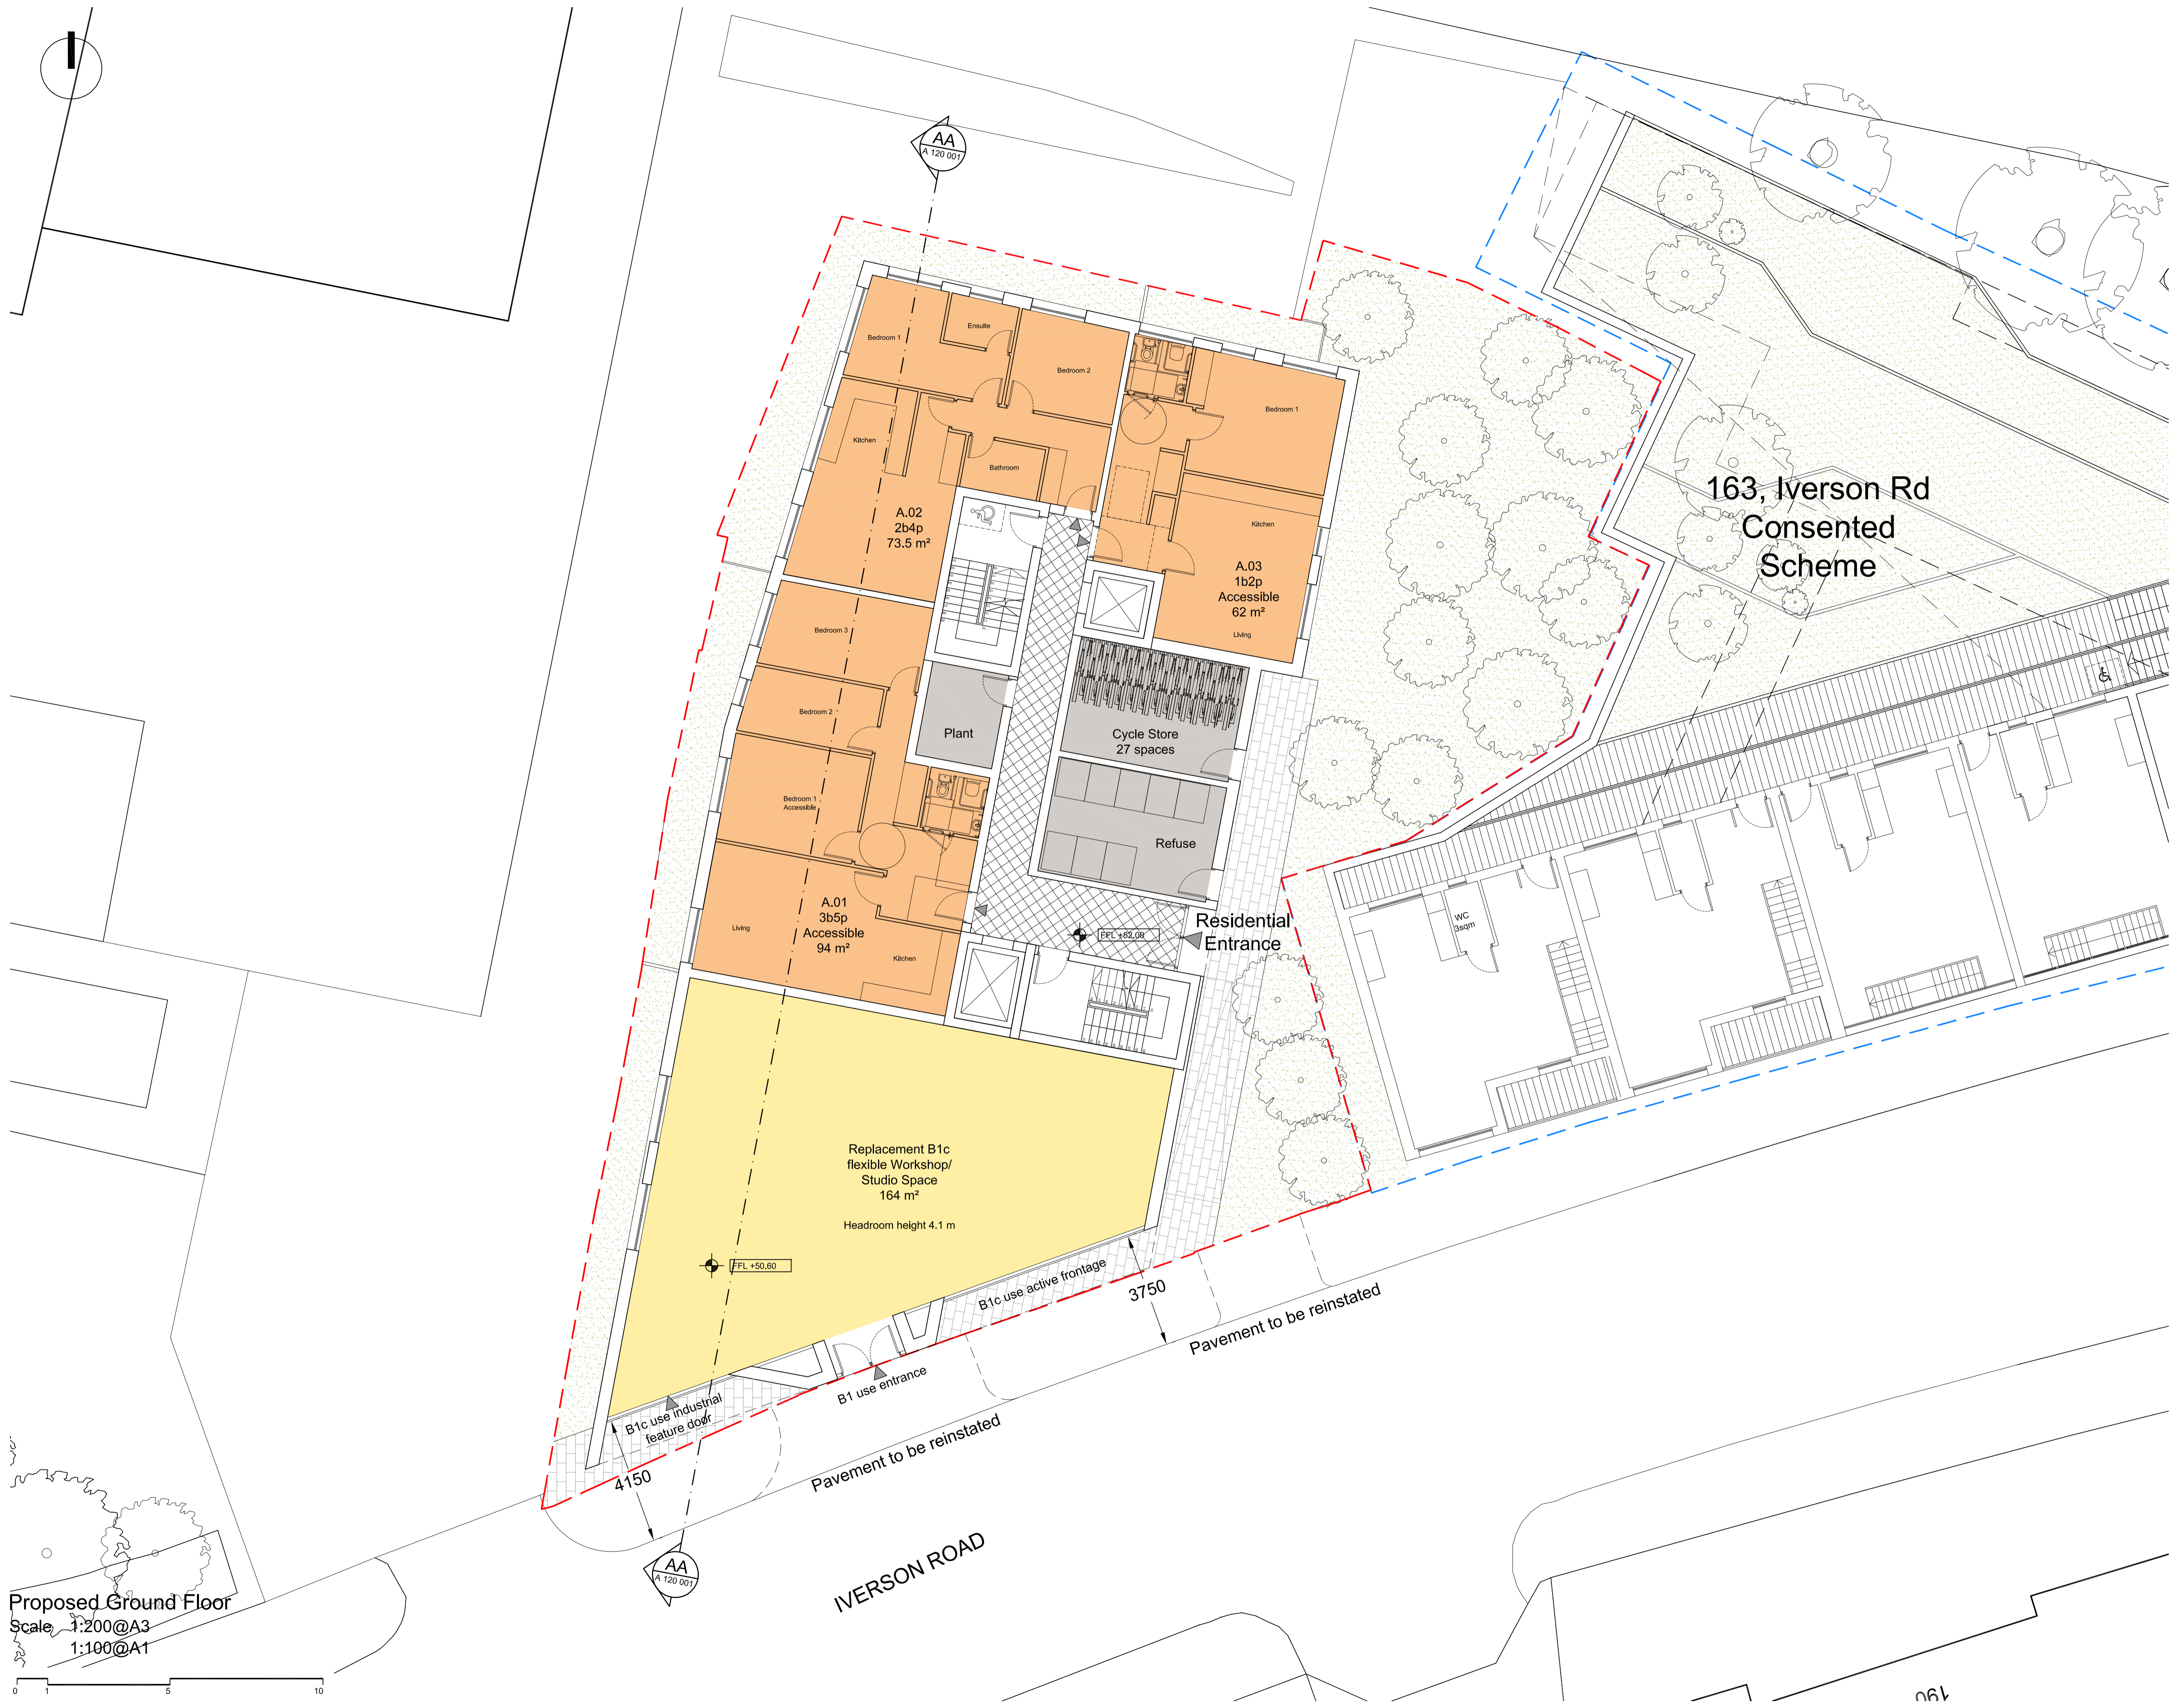

163, Iverson Rd
 Consented
 Scheme

Proposed Ground Floor
 Scale 1:200@A3
 1:100@A1

P0 Issued for Planning	20.11.13	JB
rev amendments	date	by
dexter moren associates		
architecture urban design interior design creative media www.dextermoren.com dm@dextermoren.com	57d jamestown road london nw1 7db UK	t: 020 7267 4440 f: 020 7267 6044
architecture		
project 159-161 Iverson Rd.		
client McGregor Homes Ltd.		
drawing title Ground Floor		
drawing status Planning		
scale	date	drawn by
1:100 @ A1	11.11.13	JB
1:200 @ A3		
job no.	drawing no.	revision
0974	A-100-001	P0