



Copyright: All rights reserved. This drawing must not be reproduced without permission.
 Only the original drawing should be relied upon. Contractors, sub-contractors and suppliers must verify all dimensions on site before commencing any work or making any shop drawings.
 All shop drawings to be submitted to the architect / interior designer for comment prior to fabrication.
 This drawing is to be read in conjunction with the architect's / interior designer's specification, bills of quantities / schedules, structural, mechanical & electrical drawings and all discrepancies are to be reported to the architect / interior designer.
 Do not scale from this drawing. Dimensions are in millimetres unless otherwise stated.

NOTES

--- Application Site Boundary

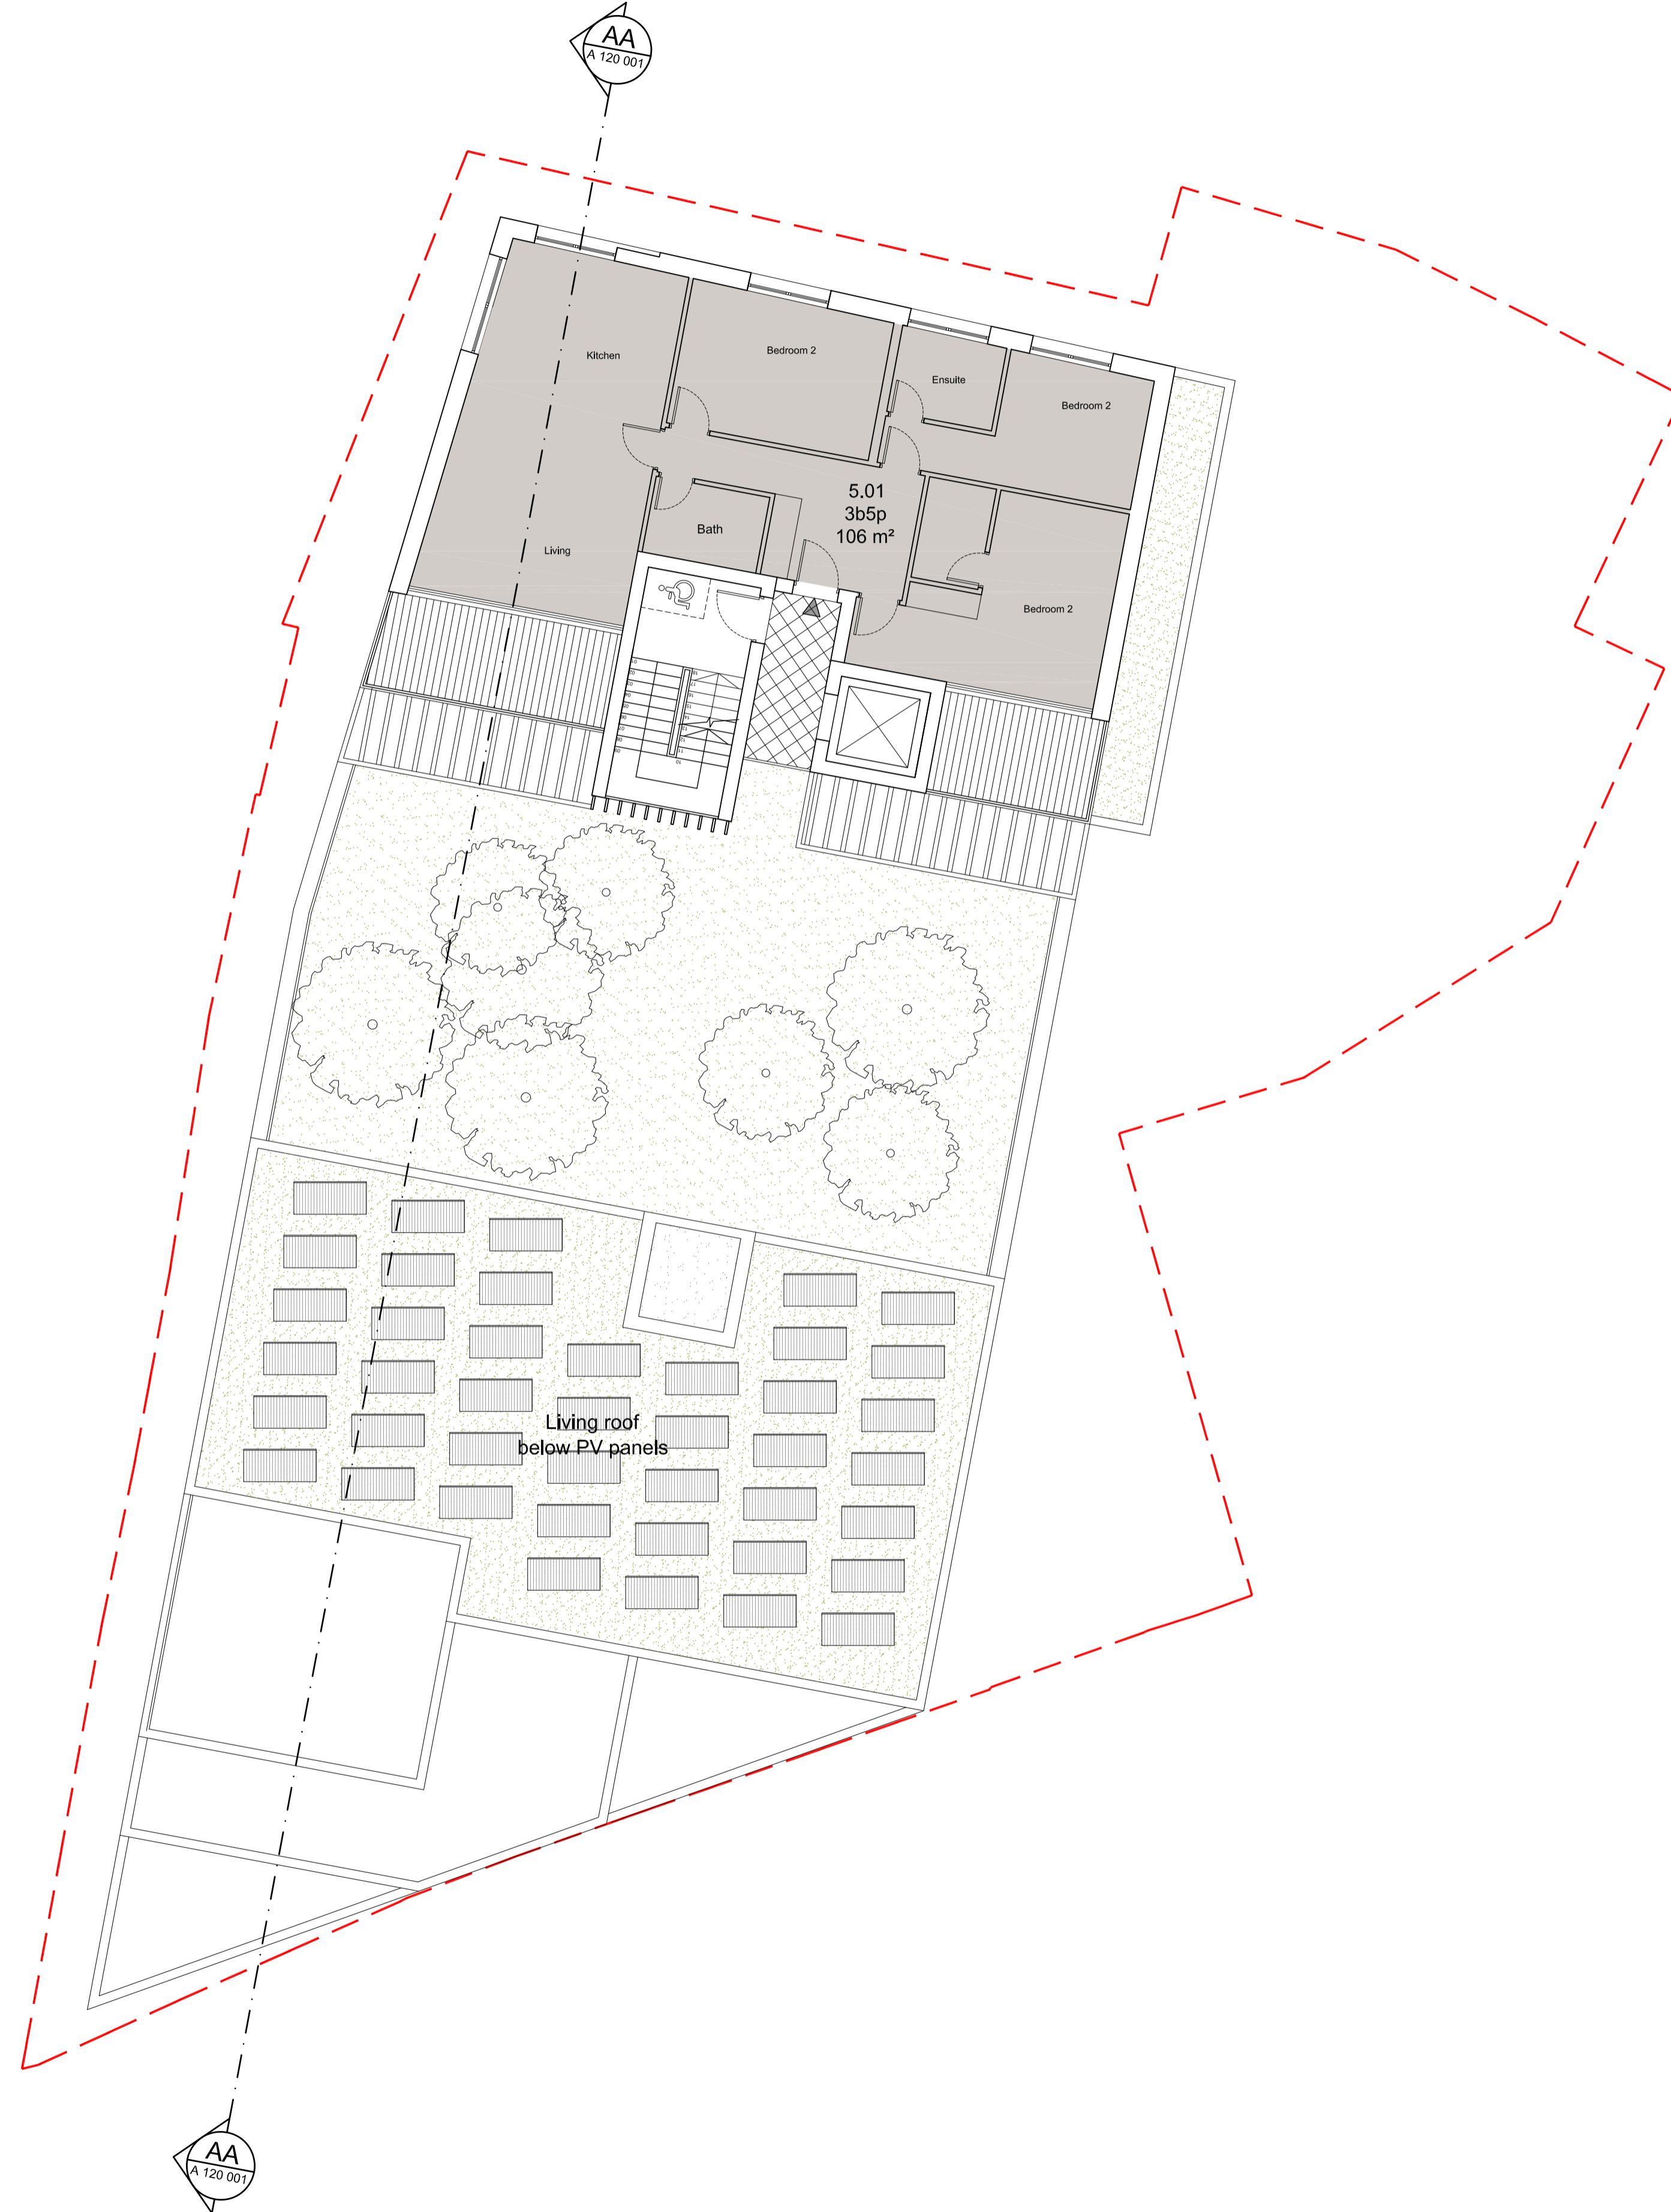

Fifth Floor
 Scale 1:200@A3
 1:100@A1

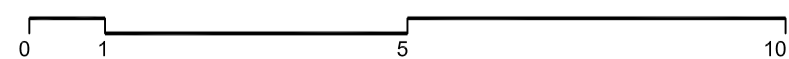

rev	amendments	date	by
P0	Issued for Planning	20.11.13	JB

dexter moren associates
 architecture urban design
 interior design creative media
 www.dextermoren.com
 dms@dextermoren.com

57d
 jamestown road
 london nw1 7db
 UK

t: 020 7267 4440
 f: 020 7267 6044

architecture

project
 159-161 Iverson Rd.

client
 McGregor Homes Ltd.

drawing title
 Fifth Floor

drawing status
 Planning

scale	date	drawn by	checked by
1:100 @ A1	11.11.13	JB	HL
1:200 @ A3			

job no.	drawing no.	revision
0974	A-100-005	P0