
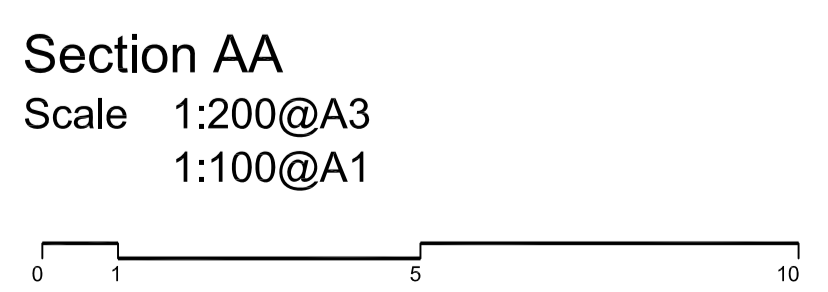


Copyright: All rights reserved. This drawing must not be reproduced without permission.
 Only the original drawing should be relied upon. Contractors, sub-contractors and suppliers must verify all dimensions on site before commencing any work or making any shop drawings.
 All shop drawings to be submitted to the architect / interior designer for comment prior to fabrication.
 This drawing is to be read in conjunction with the architect's / interior designer's specification, bills of quantities / schedules, structural, mechanical & electrical drawings and all discrepancies are to be reported to the architect / interior designer.
 Do not scale from this drawing. Dimensions are in millimetres unless otherwise stated.

NOTES

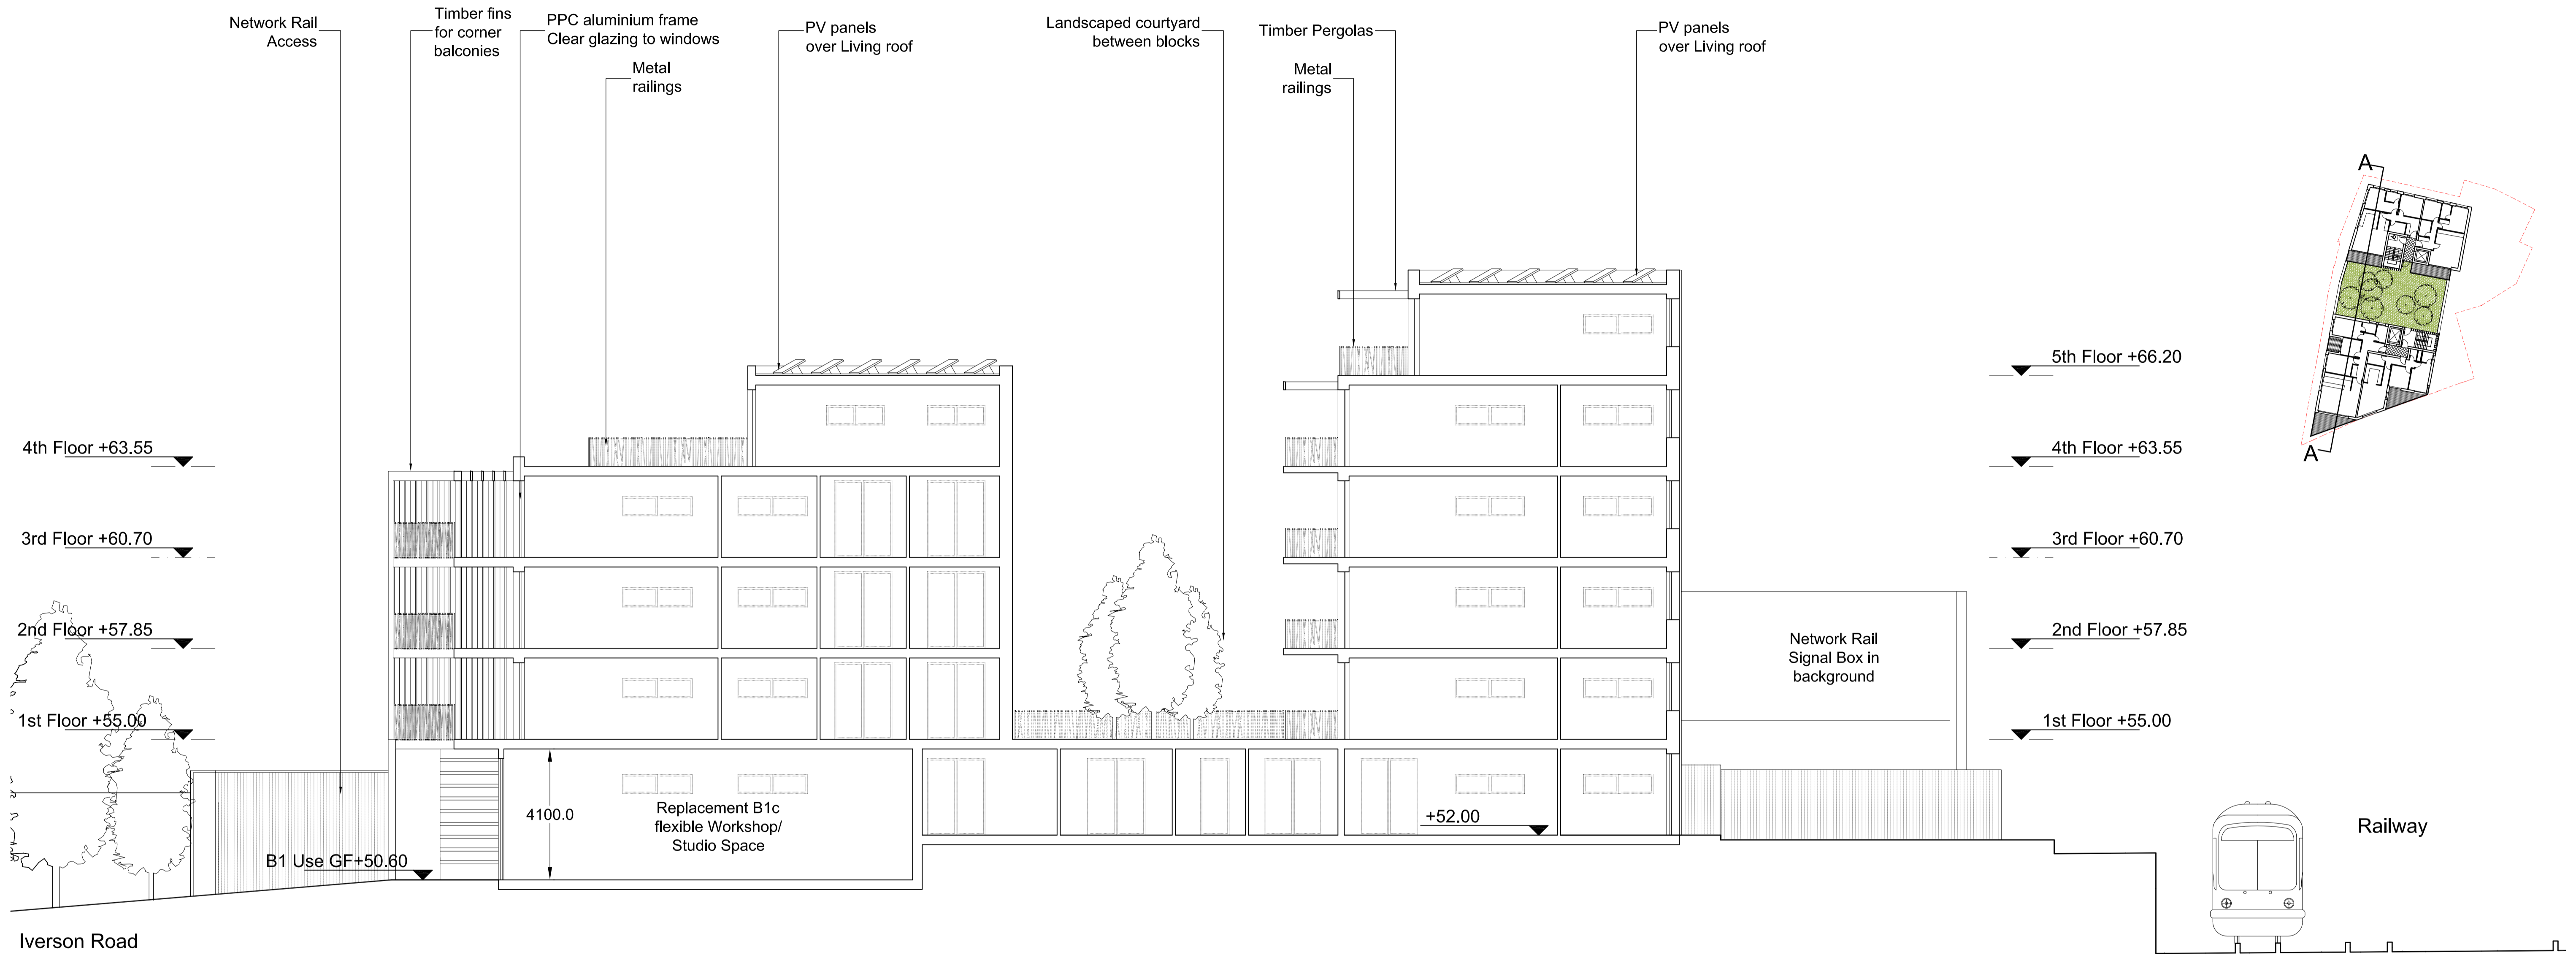

| rev | amendments | date | by |
|-----|---------------------|----------|----|
| P0 | Issued for Planning | 20.11.13 | JB |

dexter moren associates
 architecture urban design
 interior design creative media
 www.dextermoren.com
 dmail@dextermoren.com

57d jamestown road
 london nw1 7db
 UK

t: 020 7267 4440
 f: 020 7267 6044

project
 159-161 Iverson Rd.

client
 McGregor Homes Ltd.

drawing title
 Section AA

drawing status
 Planning

| scale | date | drawn by | checked by |
|------------|----------|----------|------------|
| 1:100 @ A1 | 11.11.13 | JB | HL |
| 1:200 @ A3 | | | |

| job no. | drawing no. | revision |
|---------|-------------|----------|
| 0974 | A-120-001 | P0 |