


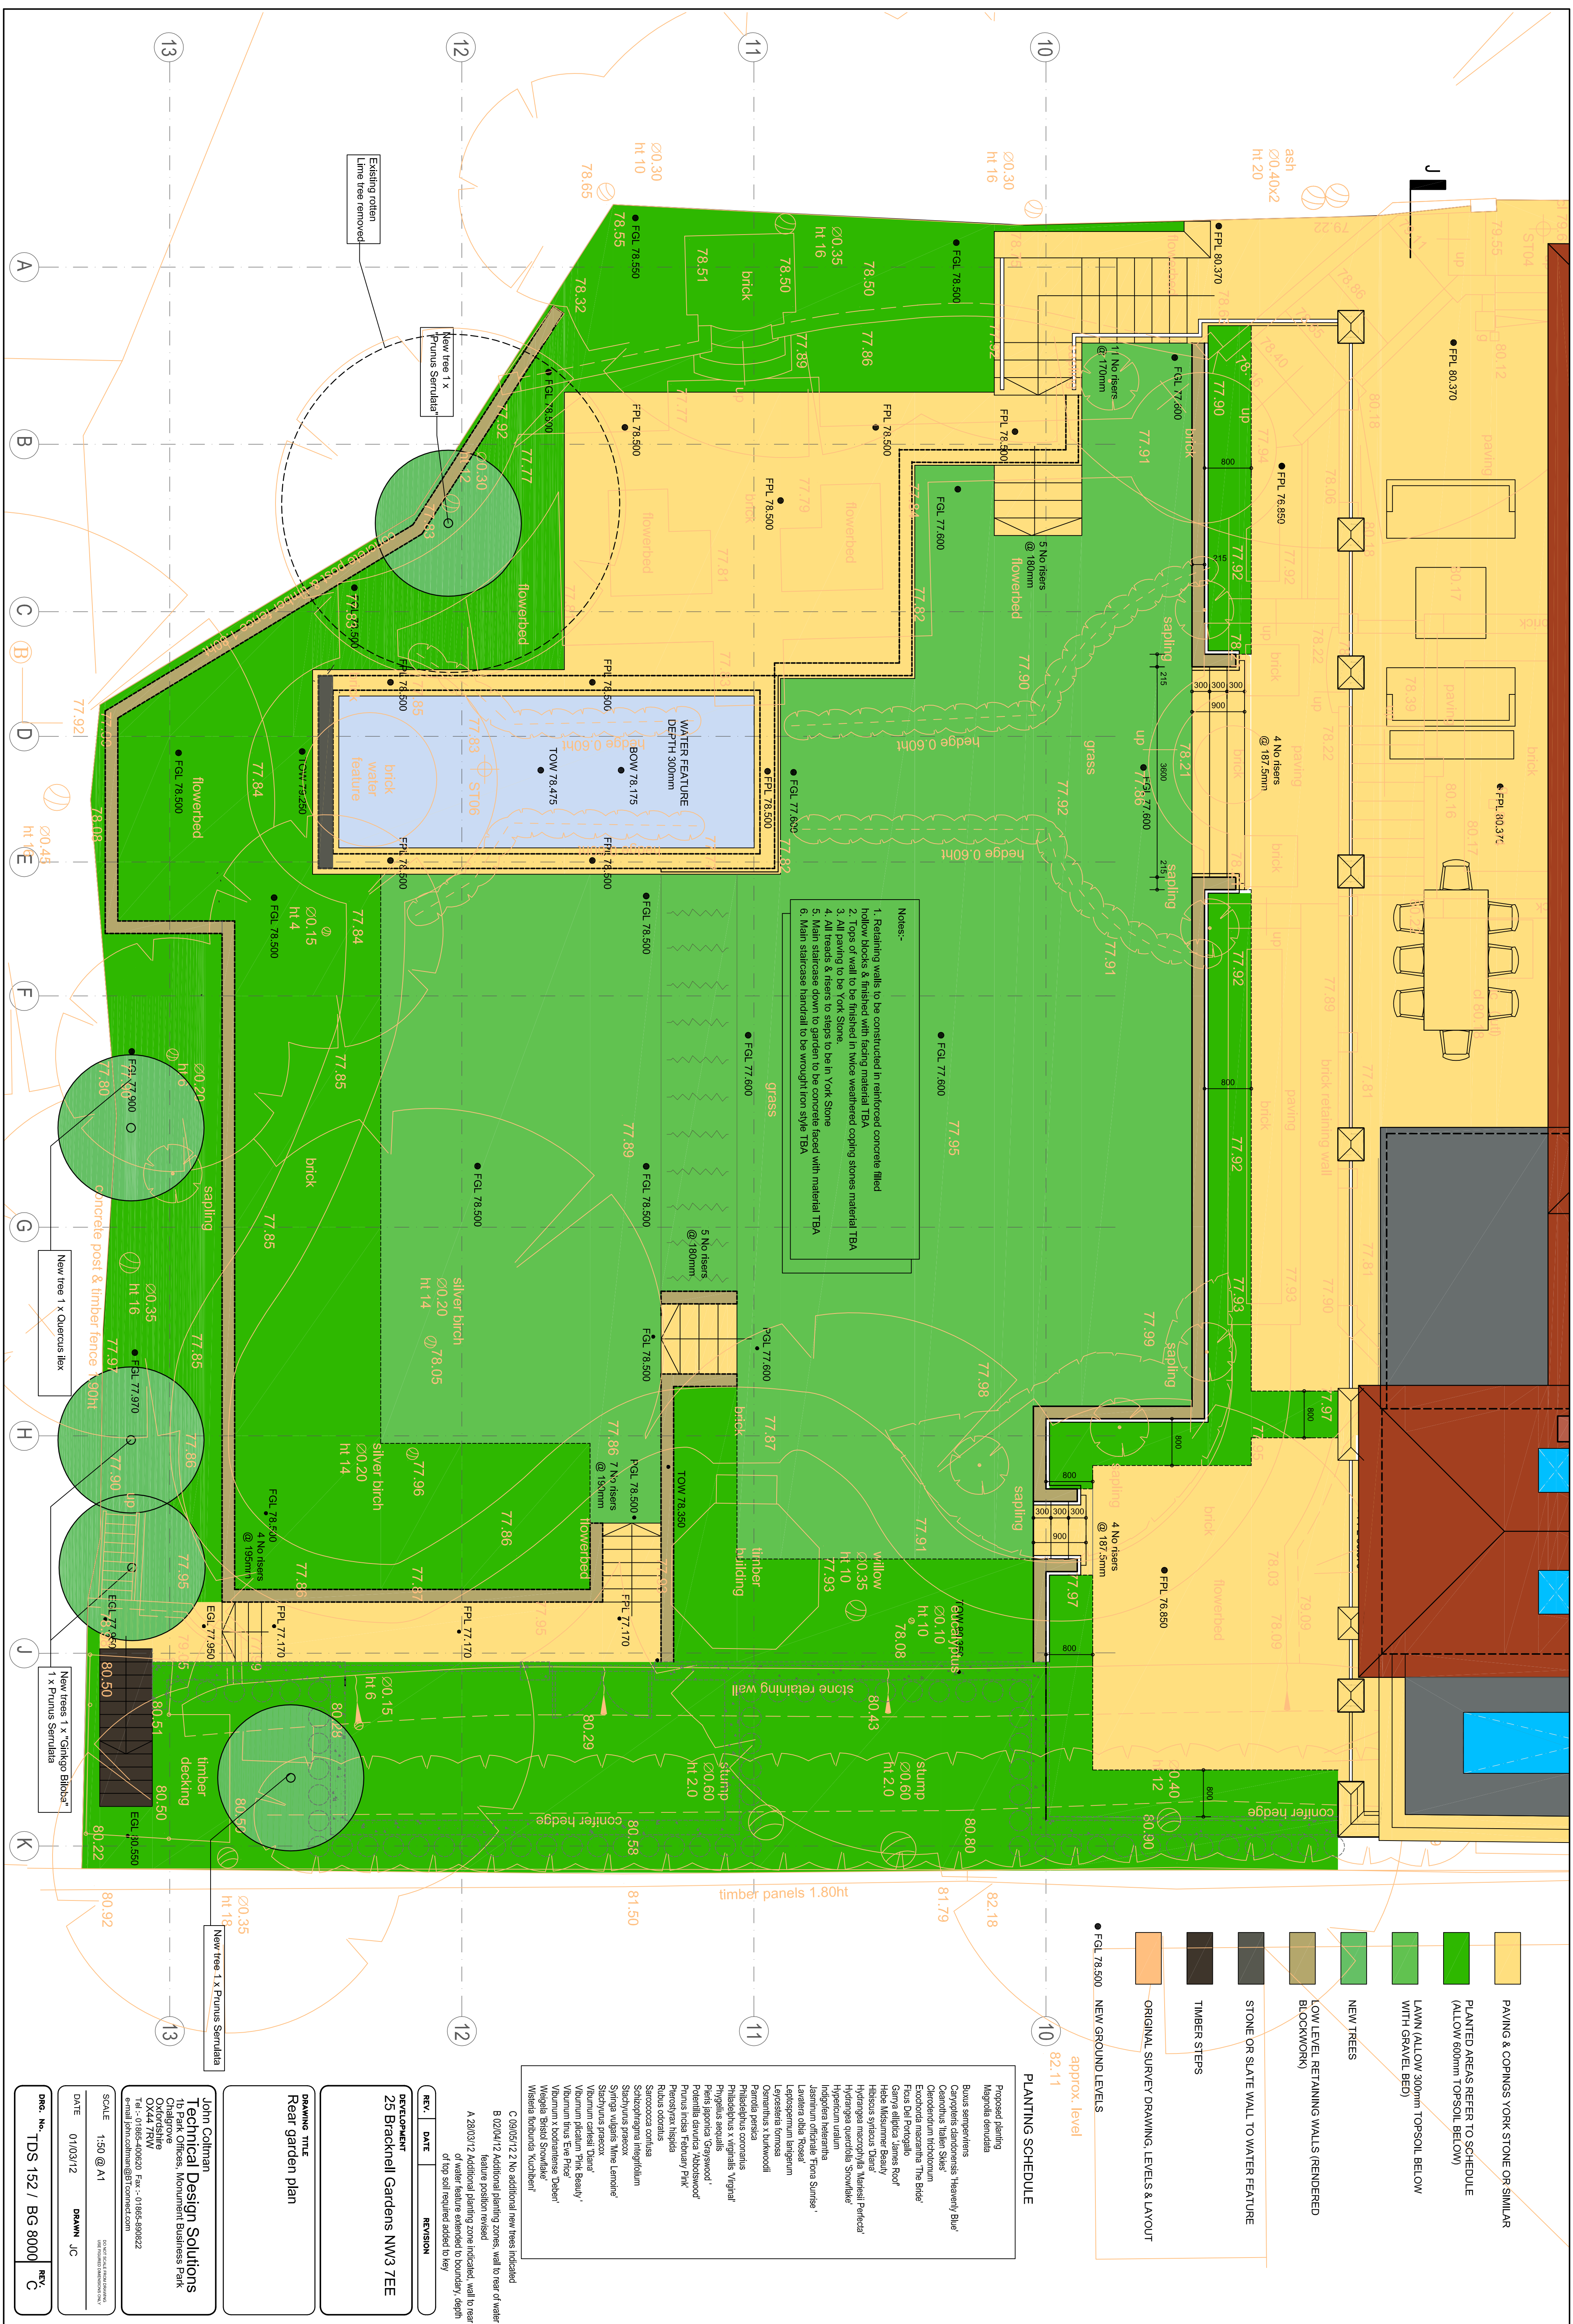

REV.	DATE	REVISION
------	------	----------

25 Bracknell Gardens NW3 7EE

DRAWING TITLE
Rear garden plan

New tree 1 x Prunus Serrulata

Technical Design Solutions
1b Park Offices, Monument Business Park
Chalgrave
Oxfordshire
OX44 7RW
Tel : 01865-400620 Fax : 01865-890822
e-mail john.colman@BTconnect.com

SCALE
1:50 @ A1

DATE	01/03/12	DRAWN	JC
------	----------	-------	----

DRG. No.	REV.
----------	------