




Upstand cavity wall detail

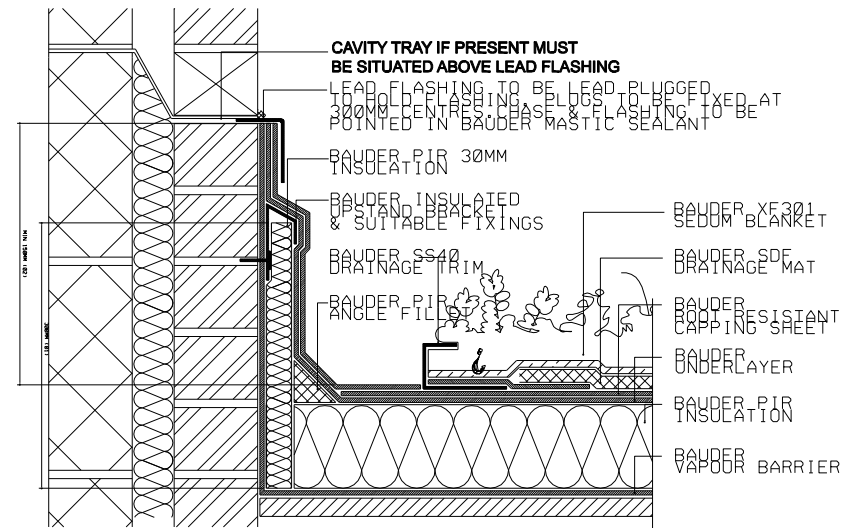

Typical detail

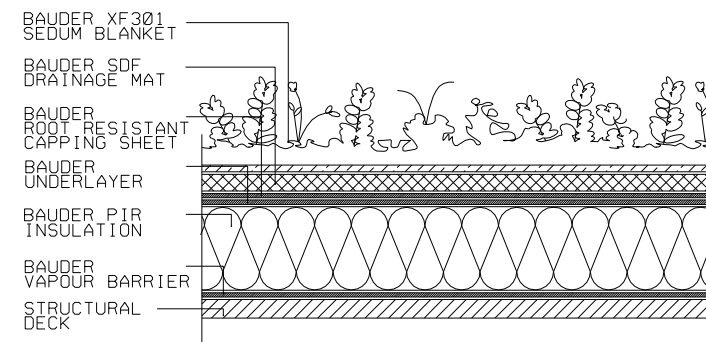

Perimeter kerb detail

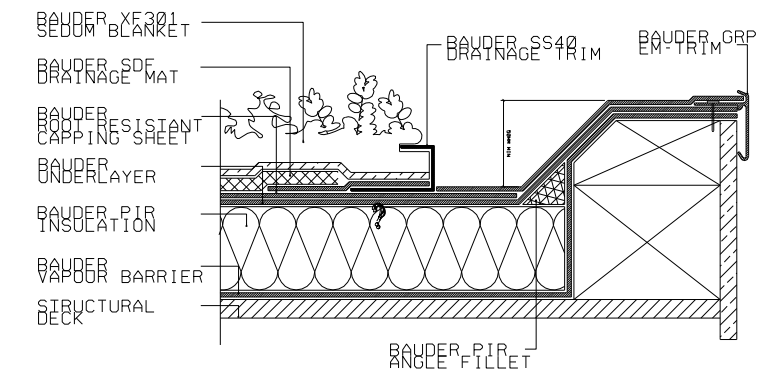

Sedum species in XF301 blanket:

Sedum acre
Sedum album 'Bella d' Inverno'
Sedum album 'Coral Carpet'
Sedum ewersii
Sedum kamtschaticum subsp. Ellacombianum
Sedum kamtschaticum var. floriferum 'Weihenstephaner Gold'
Sedum montanum subsp. orientale
Sedum pulchellum
Sedum rupestre (reflexum)
Sedum sexangulare
Sedum spurium mesemlanthemum = Delosferma
Sedum spurium mesemlanthemum = hallii
Sedum verticillatum

Revisions:										Revisions:										Job Name:										european urban																																							
Suffix / Date / Drawn by										Suffix / Date / Drawn by																				architecture																																							
-										-										PLANNING										4TH FLOOR, SOPHIA HOUSE																																							
-										-																				32 -34 FEATHERSTONE STREET, LONDON, EC1Y 2BJ																																							
-										-																				TEL: 020 7250-0090 FAX: 020 7250-0883																																							
-										-																				www.europeanurban.com																																							
-										-	
-										-	
Scale: 1:20@A3										Date: 11/2013										Drawn: AS										Checked: PW										Job Ref: 1046R										Drawing number: AL(00) 36										Revision: -									