


SE ELEVATION

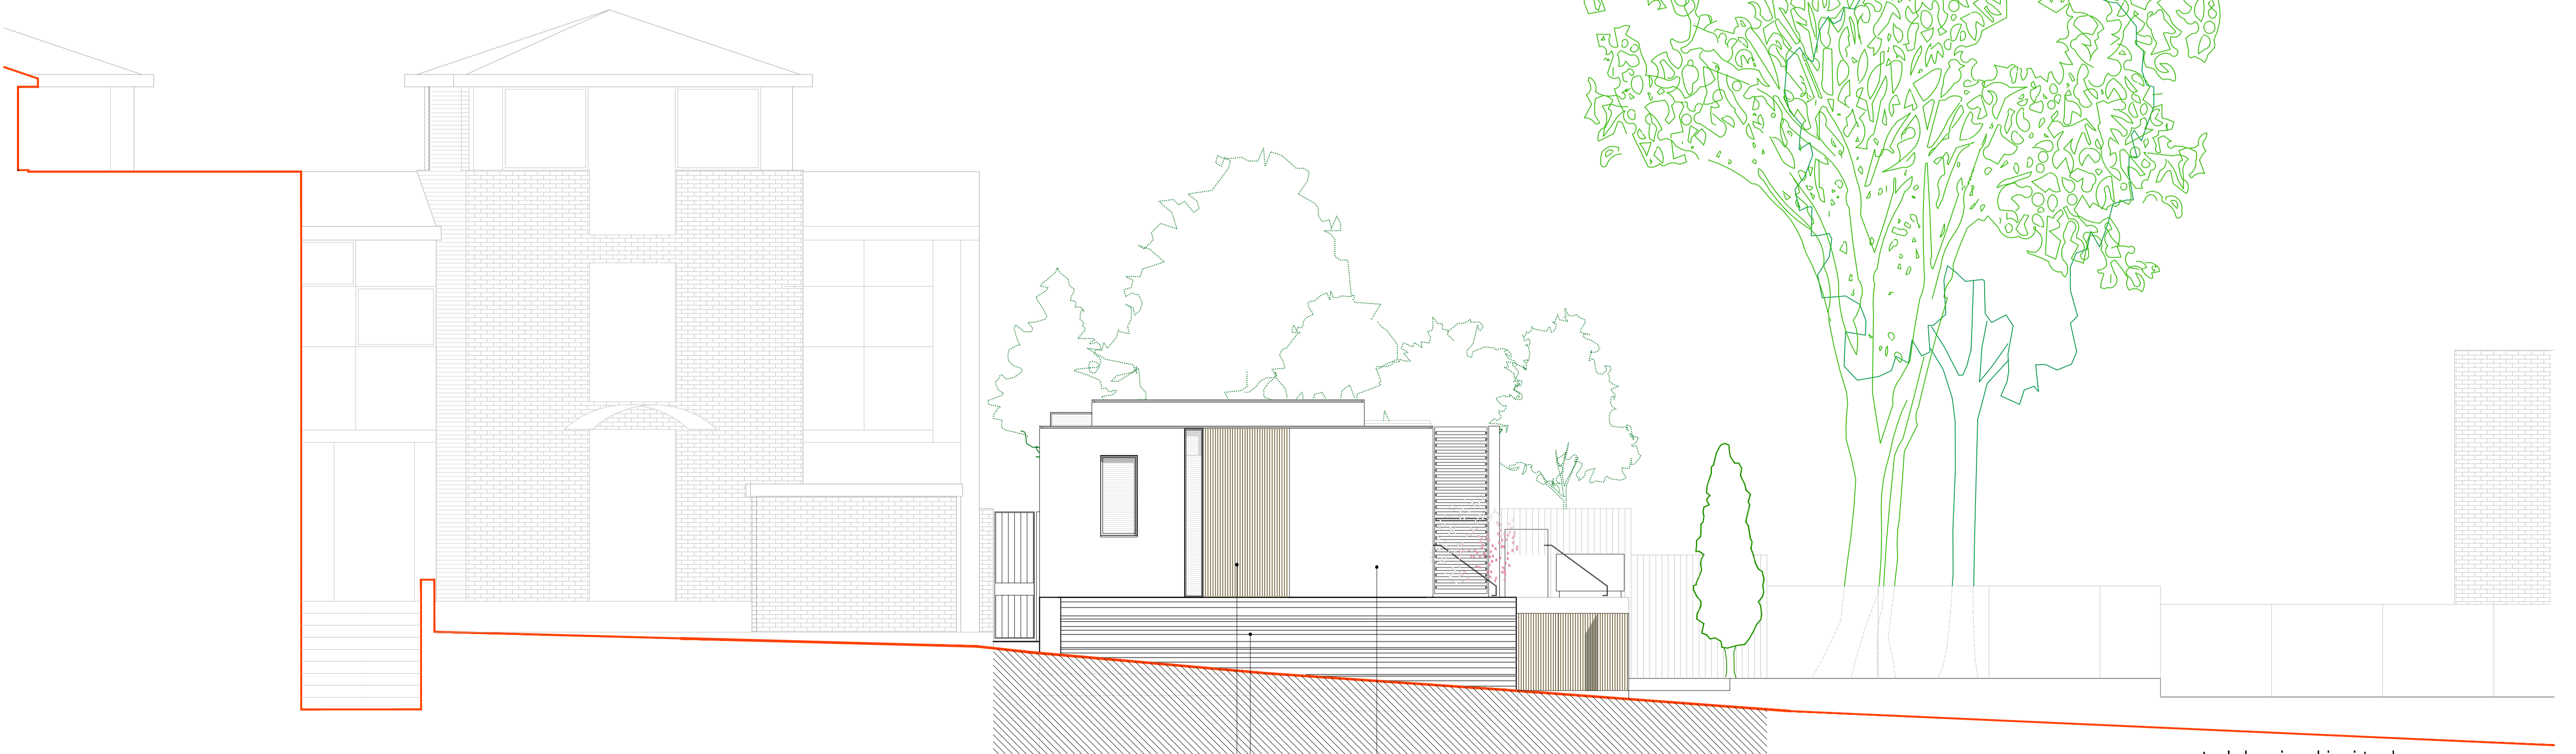

SW ELEVATION

WHITE RENDER
 BASALT CLADDING
 HARDWOOD VERTICAL CLADDING

etchdesignlimited

REV.	PROJECT			PROPOSED NEW HOUSES, REAR OF 1 FROGNAL, LONDON.	
	ISSUE STATUS			PROPOSED ELEVATIONS (SE & SW) - AS APPROVED	
	DRAWING No.	ED/1FR/402	DRAWN BY	MC	82 Mount View Road London N4 4JR
	DATE	MAY 12	SCALE	1:50	Tel: 0208 340 2002 info@etchdesign.com