


Site subject to existing planning consent.

Proposed 'No Dig' Bin Store Area

Existing Boundary Wall

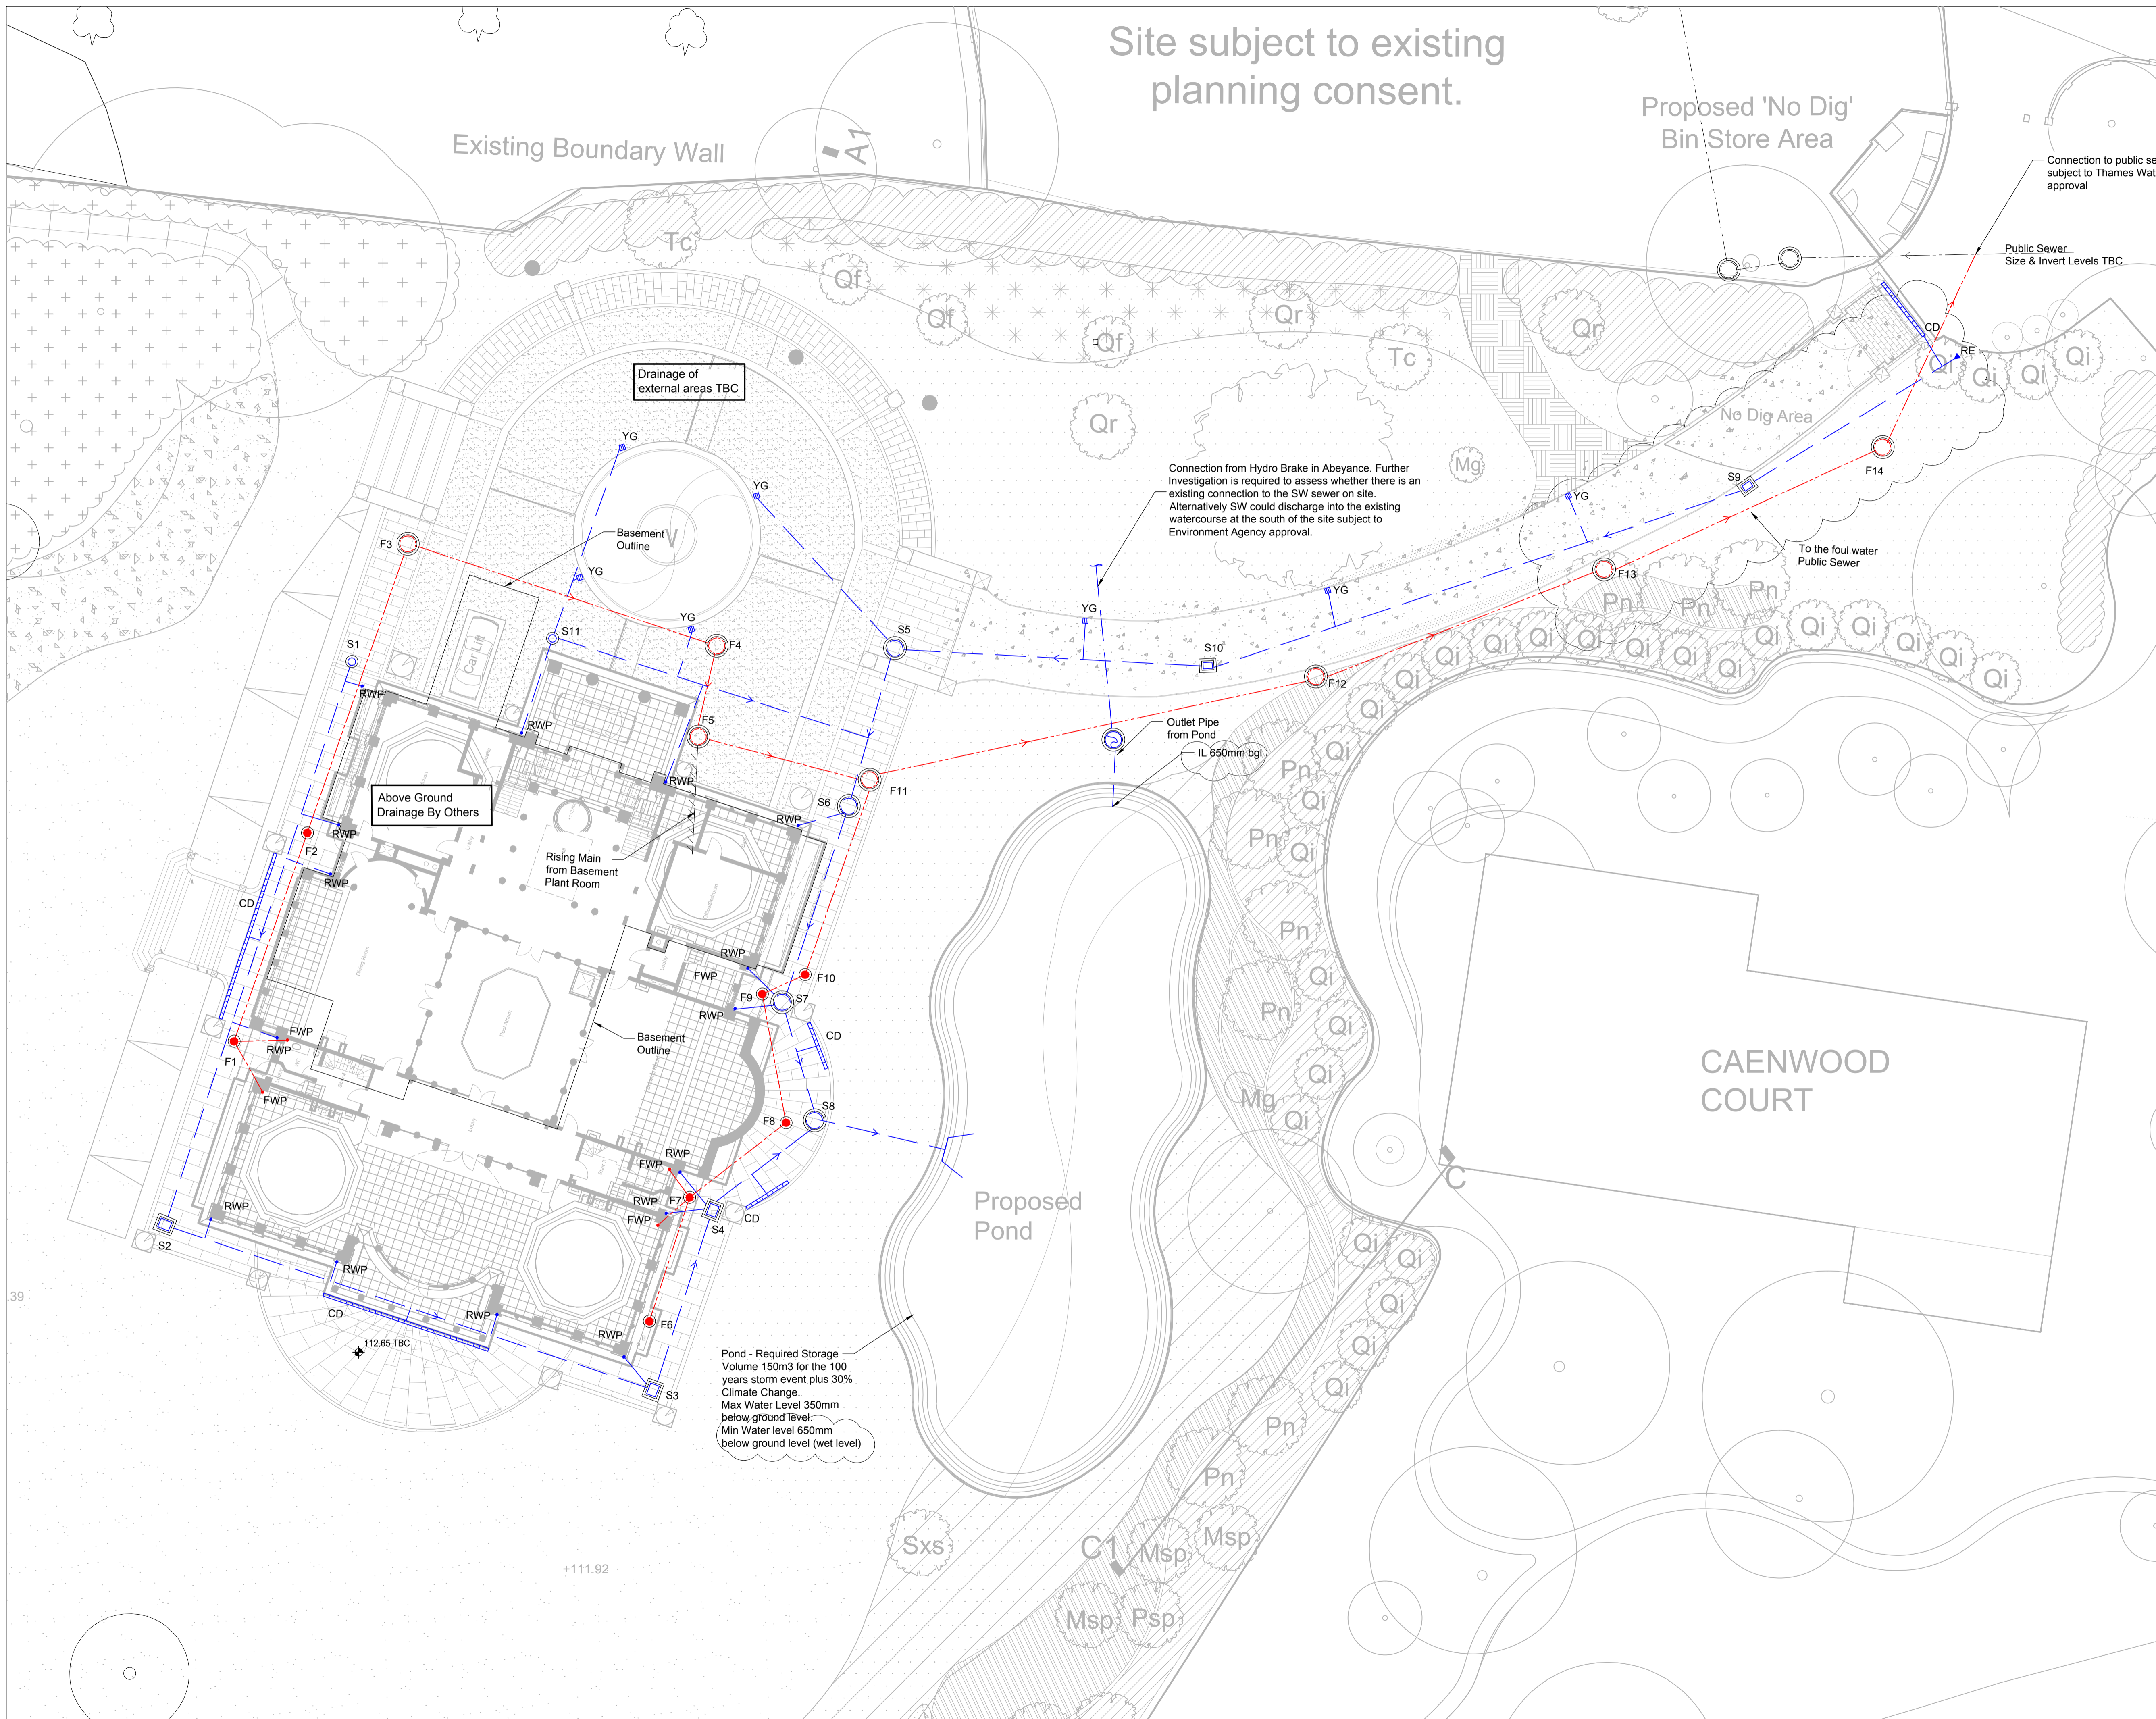

Notes :

1. This Drawing is to be read in conjunction with all relevant Architect's Engineer's and specialists' drawings and specifications.
2. Do not scale from this drawing in either paper or digital form. Use written dimensions only. To check drawing has been printed to the intended scale this bar should be 50mm long @ A1 or 25mm long @ A3.
3. Health & Safety : All specific drawing notes are to be read in conjunction with the project "Information Pack" and "Site Rules".
4. This drawing is for information only.
5. All drainage points are indicative and TBC by others.
6. Connection to public sewers subject to Thames Water approval.
7. All pipework to be vitrified clay U.N.O
8. Above Ground Drainage By Others.

DRAINAGE LEGEND

New FW Sewer	
New SW Sewer	
Rising Main	

DRAINAGE KEY

	RWP	Rainwater Down Pipe
	FWP	Foul Waste Pipe
	YG	Yard Gully
	CD	Channel Drain
	RE	Rodding Eye
	S1	Surface Water Manhole Chamber
	F1	Foul Water Manhole Chamber

ABBREVIATIONS

FW	- Foul Water Manhole
SW	- Surface Water Manhole
FWP	- Foul Waste Pipe
RWP	- Rainwater pipe
YG	- Yard gully

INFORMATION ONLY

P4	03.10.13	SG	SG	Issued for Planning-Revised as shown-Revised Landscape plan
P3	01.07.13	SG	SG	Issued for Planning-Revised as shown
P2	17.06.13	SG	SG	Issued for Planning
P1	14.06.13	SG	SG	Issued for Information
Rev	Date	Drawn	Eng	Amendment

ATHLONE HOUSE

BELOW GROUND DRAINAGE PROPOSALS

Drawn TQ Eng SG

Scales 1:200 at A1 at A3

Drawing No 16756\_D01 Rev P4

PRICE & MYERS

Consulting Engineers  
30 Newman Street London W1T 1LT  
T 020 7631 5128 F 020 7462 1390  
E name@pricemyers.com www.pricemyers.com