



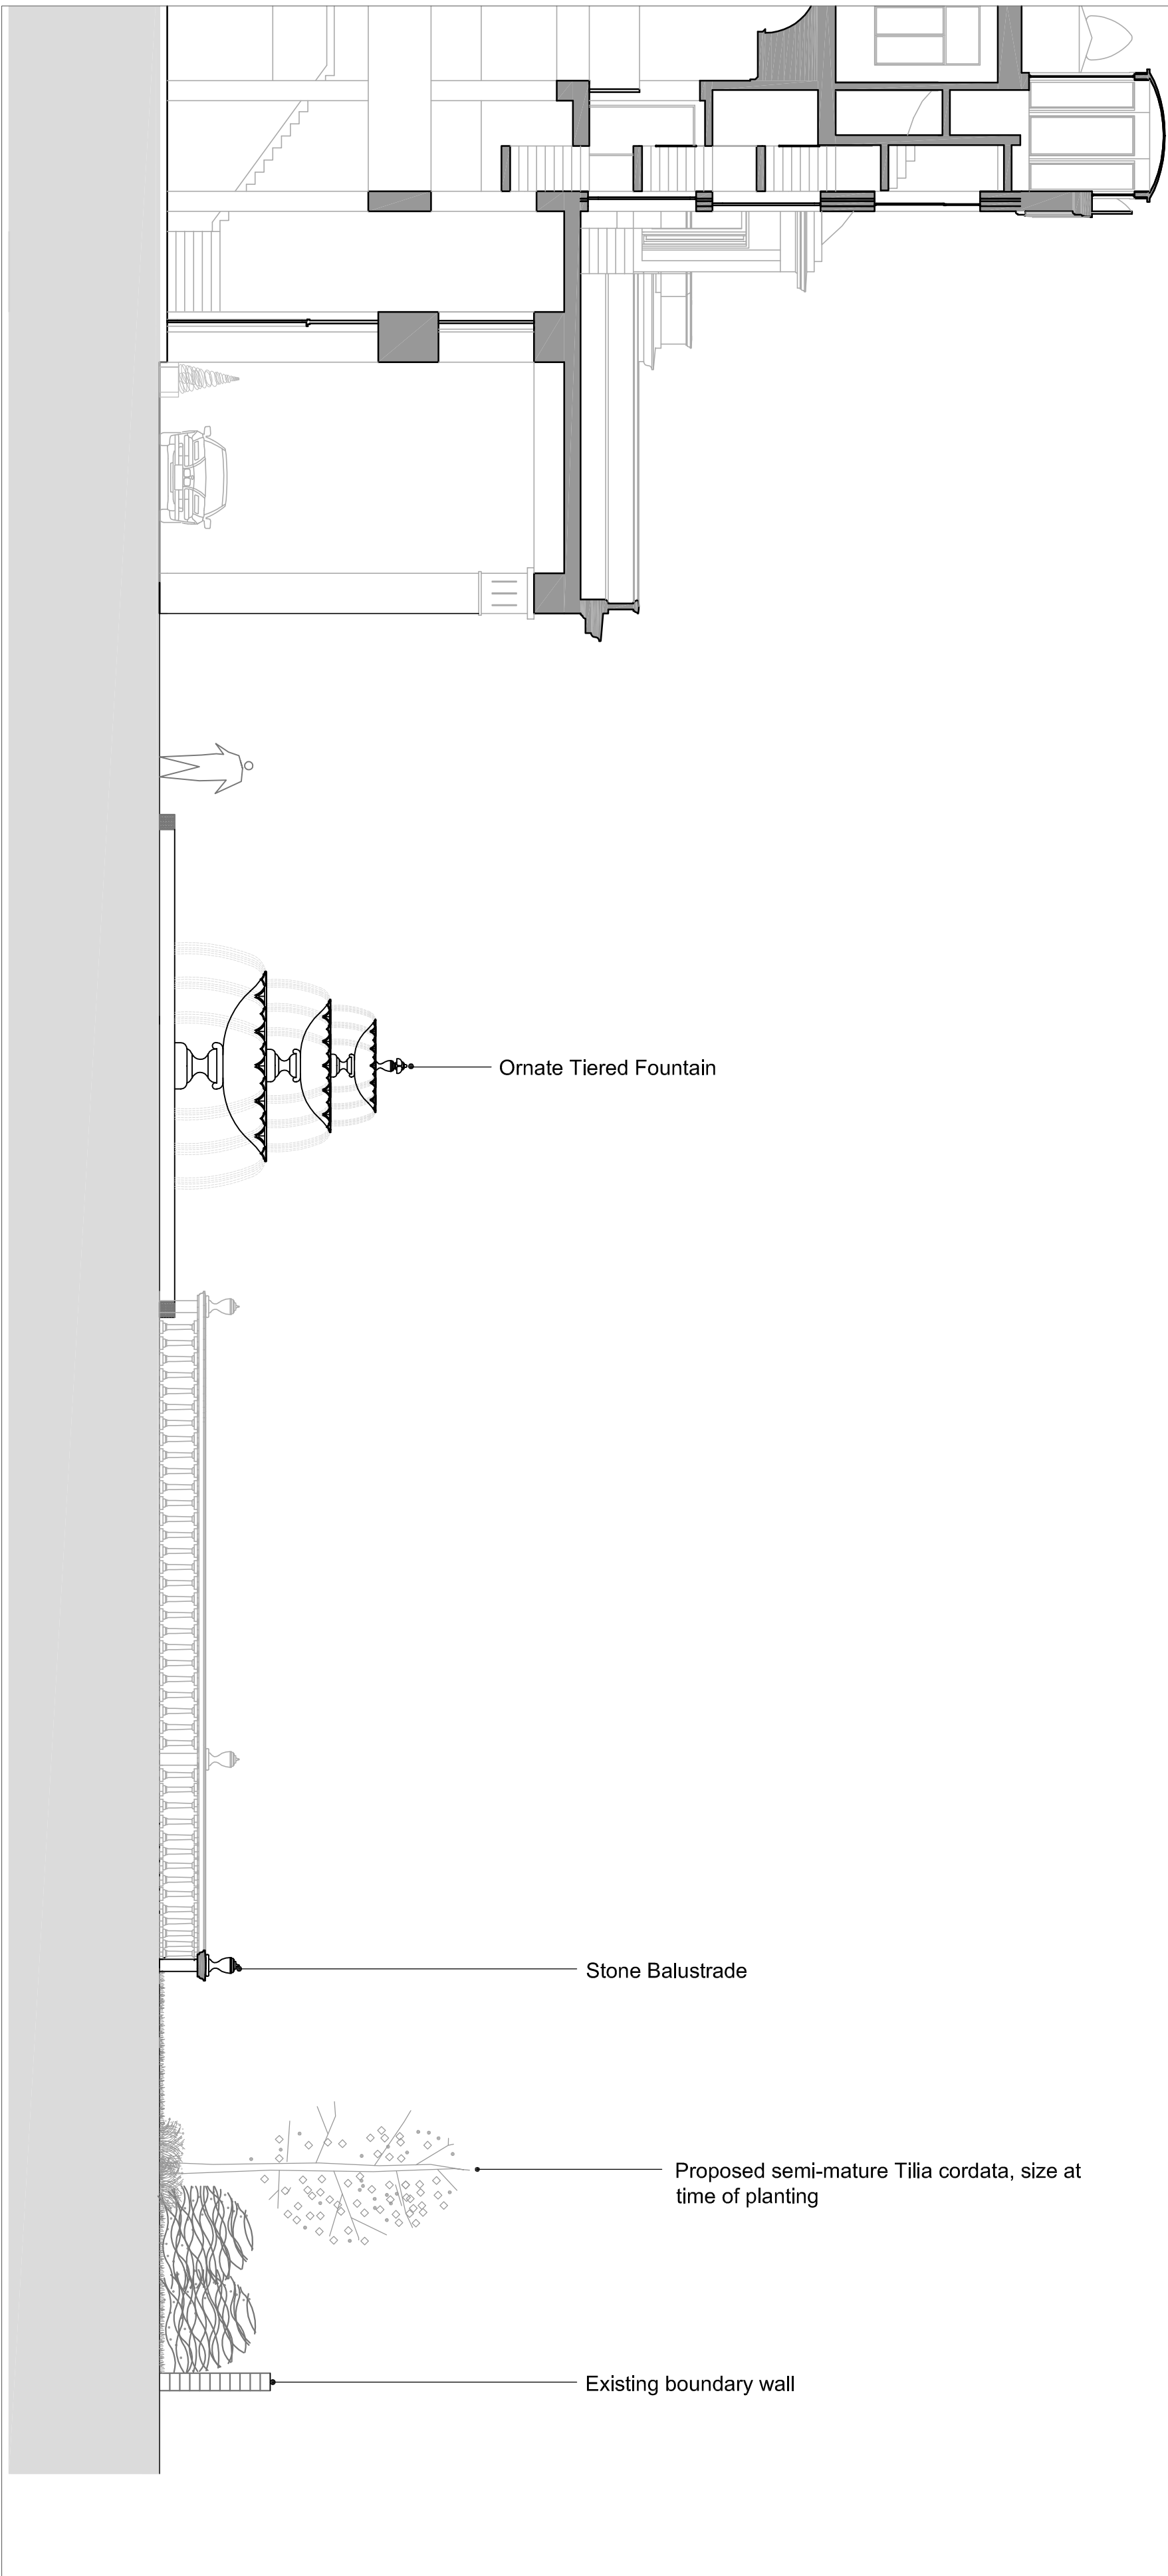

Scale
1:100 @ A1

Section A- A1

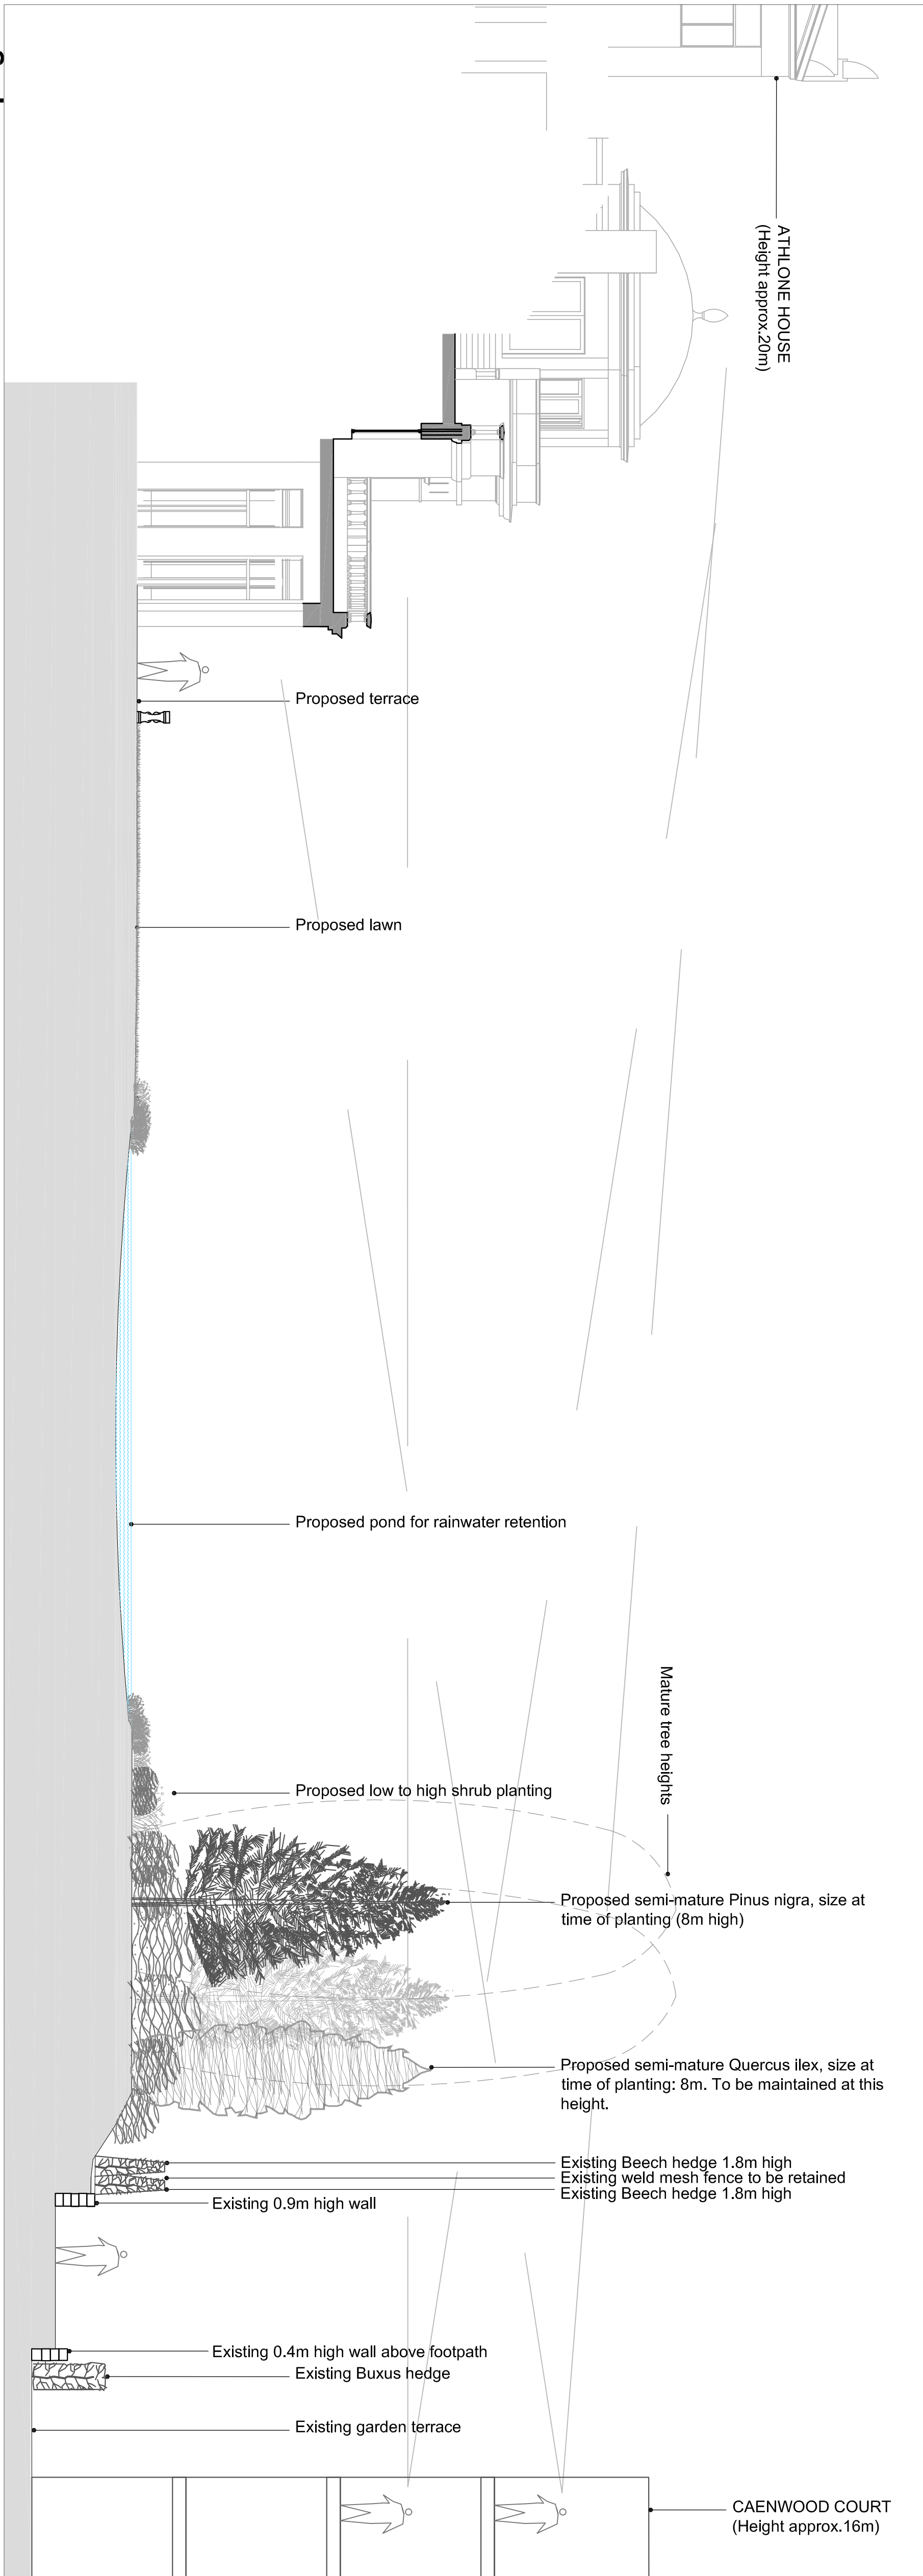

Scale
1:100 @ A1

Section B- B1



Pinus nigra
Approximate mature height: 15m



Fagus sylvatica
Approximate mature height: 20m

Proposed Tree Species at
Caenwood Court Boundary

Athlone House Landscape Cross Sections

Dwg No: JFA-9135-08 Rev C
Date: 10/06/2013
Drawn by: UB Checked by: NN