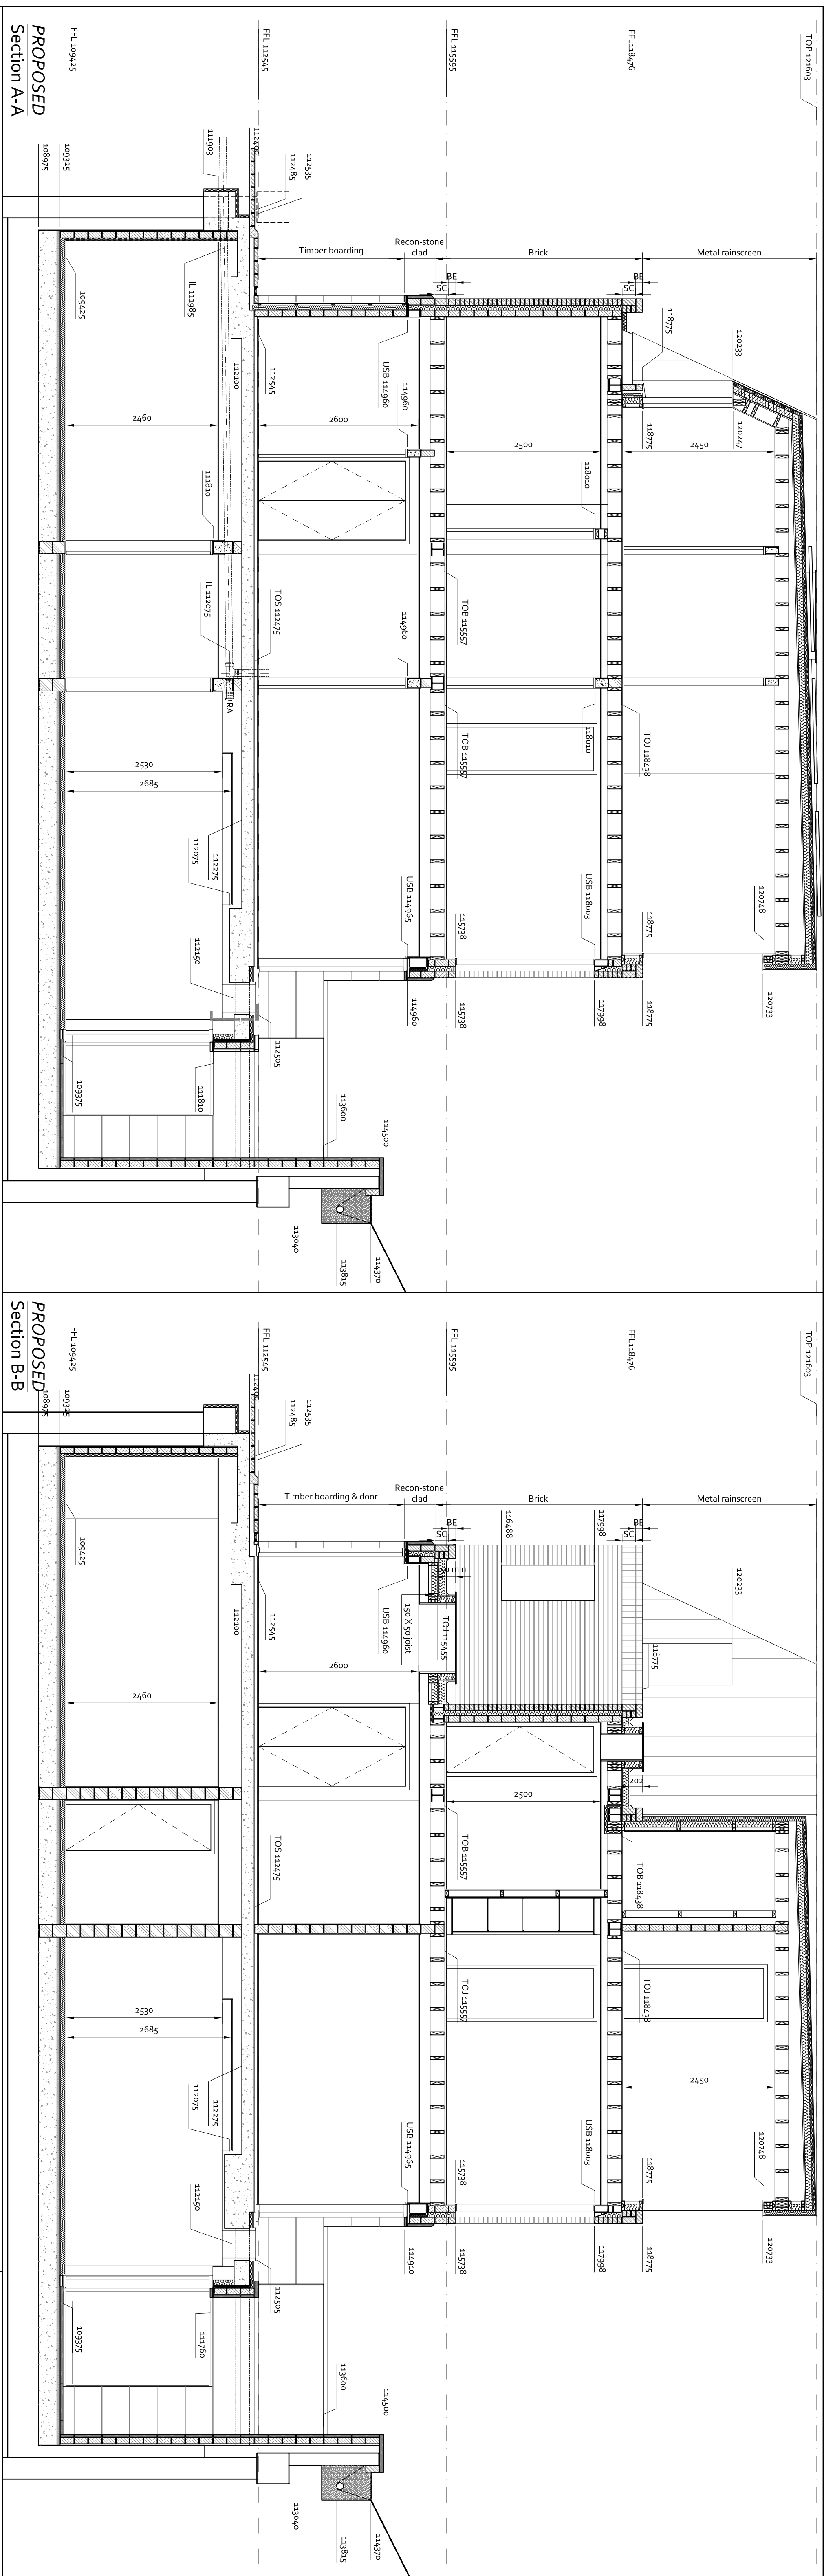


[illegible]


Revisions	
No.	Description
	Date

Notes	

Instruction	
No dimensions shall be scaled from this drawing. Contractor to verify all dimensions on site prior to construction. Any discrepancy all dimensions shall be referred back to Proletti Associates. This drawing is the property of Proletti Associates, and may not be reproduced without prior consent.	

Drawing Status	
CONSTRUCTION	

Client	
Northend Property Ltd	
Project	
4 North End London	
Title	
PROPOSED Sections A-A, B-B & C-C	
Scale 1:50	
375/C1A5	
Drawing No.	
Rev.	
Date 16/09/2013	

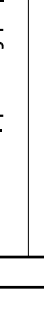	PROLETTI DESIGN <i>Architects</i> <i>Interior Designers</i>
16 Crane Avenue • Isleworth • Middlesex • TW7 7JL Tel/Fax : 0208 538 9888 E-mail : mp@prolettidesign.co.uk	