



Camden Care Homes Phase 2 – Wellesley Road Site Traffic Strategy

Refurbishment works to existing residential properties being carried out on behalf of LB Camden by other contractors.

Construction Monitoring Group set up with all contractors working in the area to review and monitor traffic arrangements, and to liaise with regards to large / abnormal deliveries.

-  Vehicular Access
-  Site Boundary

Access 1 (Main)

Vehicles approach from Malden Road.

Turn into Malden Place under Traffic Marshall Supervision.


Exit under Traffic Marshall Supervision back onto Malden Road.

Access 2 (Secondary)

Vehicles approach from Malden Road.


Turn into Haverstock Road & then into Wellesley Road.

Exit via Haverstock Road back onto Malden Road.

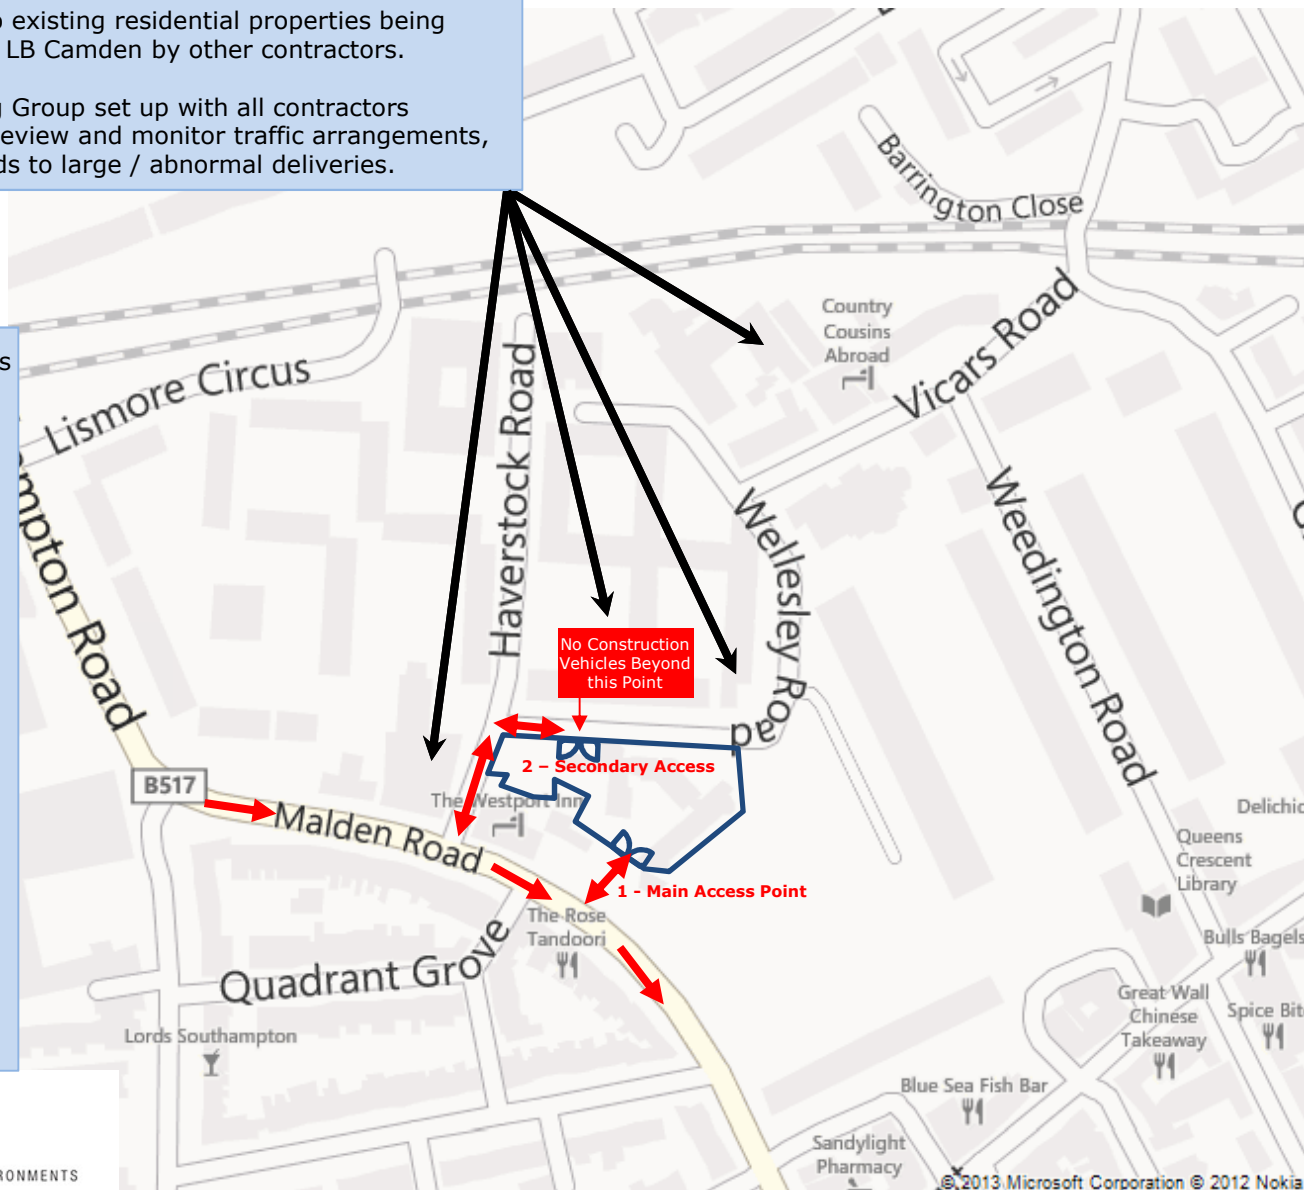

Wellesley Road Care Home – Logistics & Traffic Management Plan Stage 1


Access for Small Vehicles Only

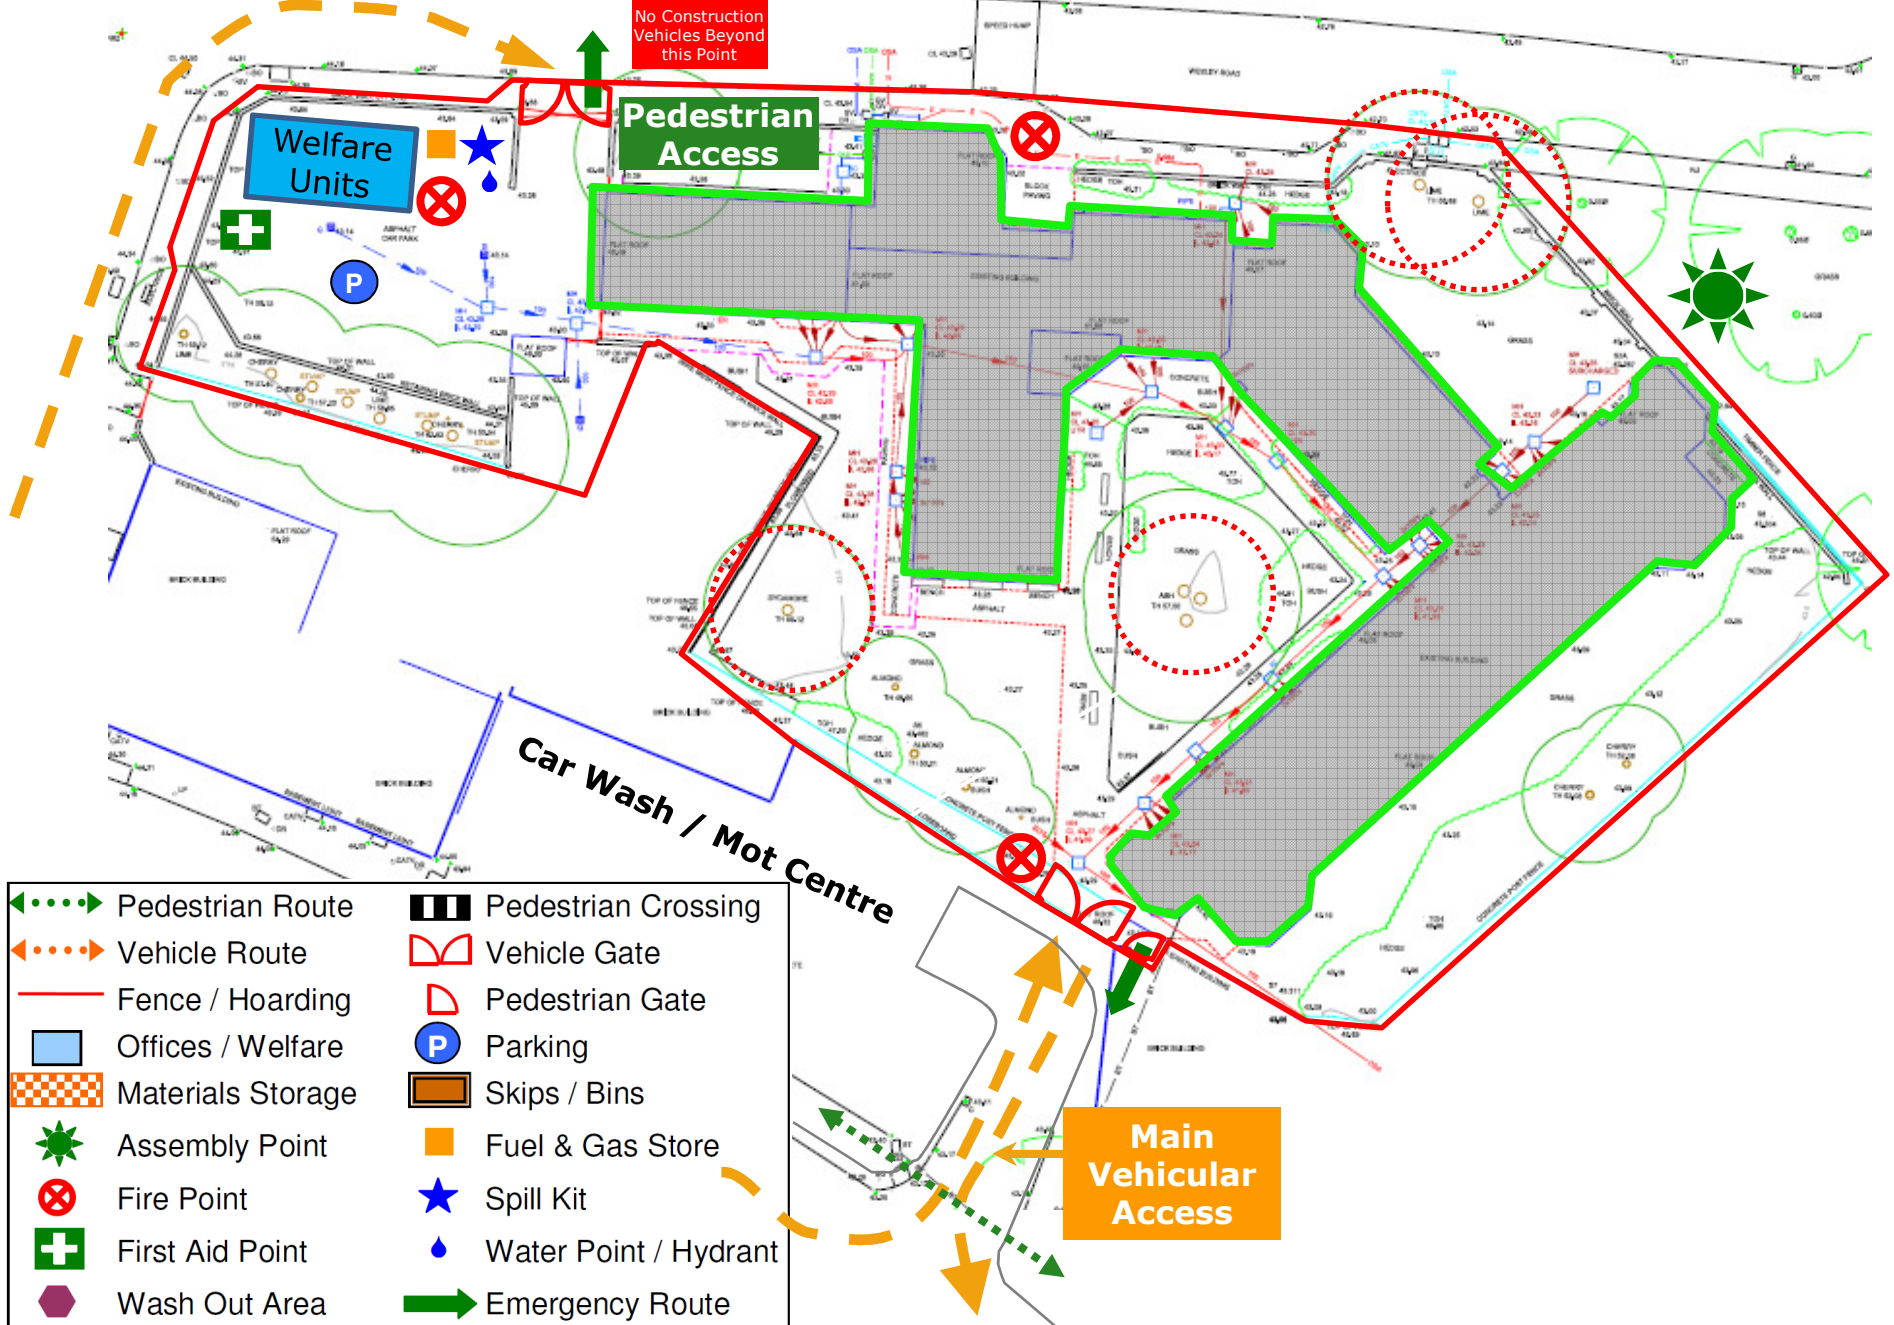

Wellesley Road Care Home – Logistics & Traffic Management Plan


Stage 2

Access for Small Vehicles Only

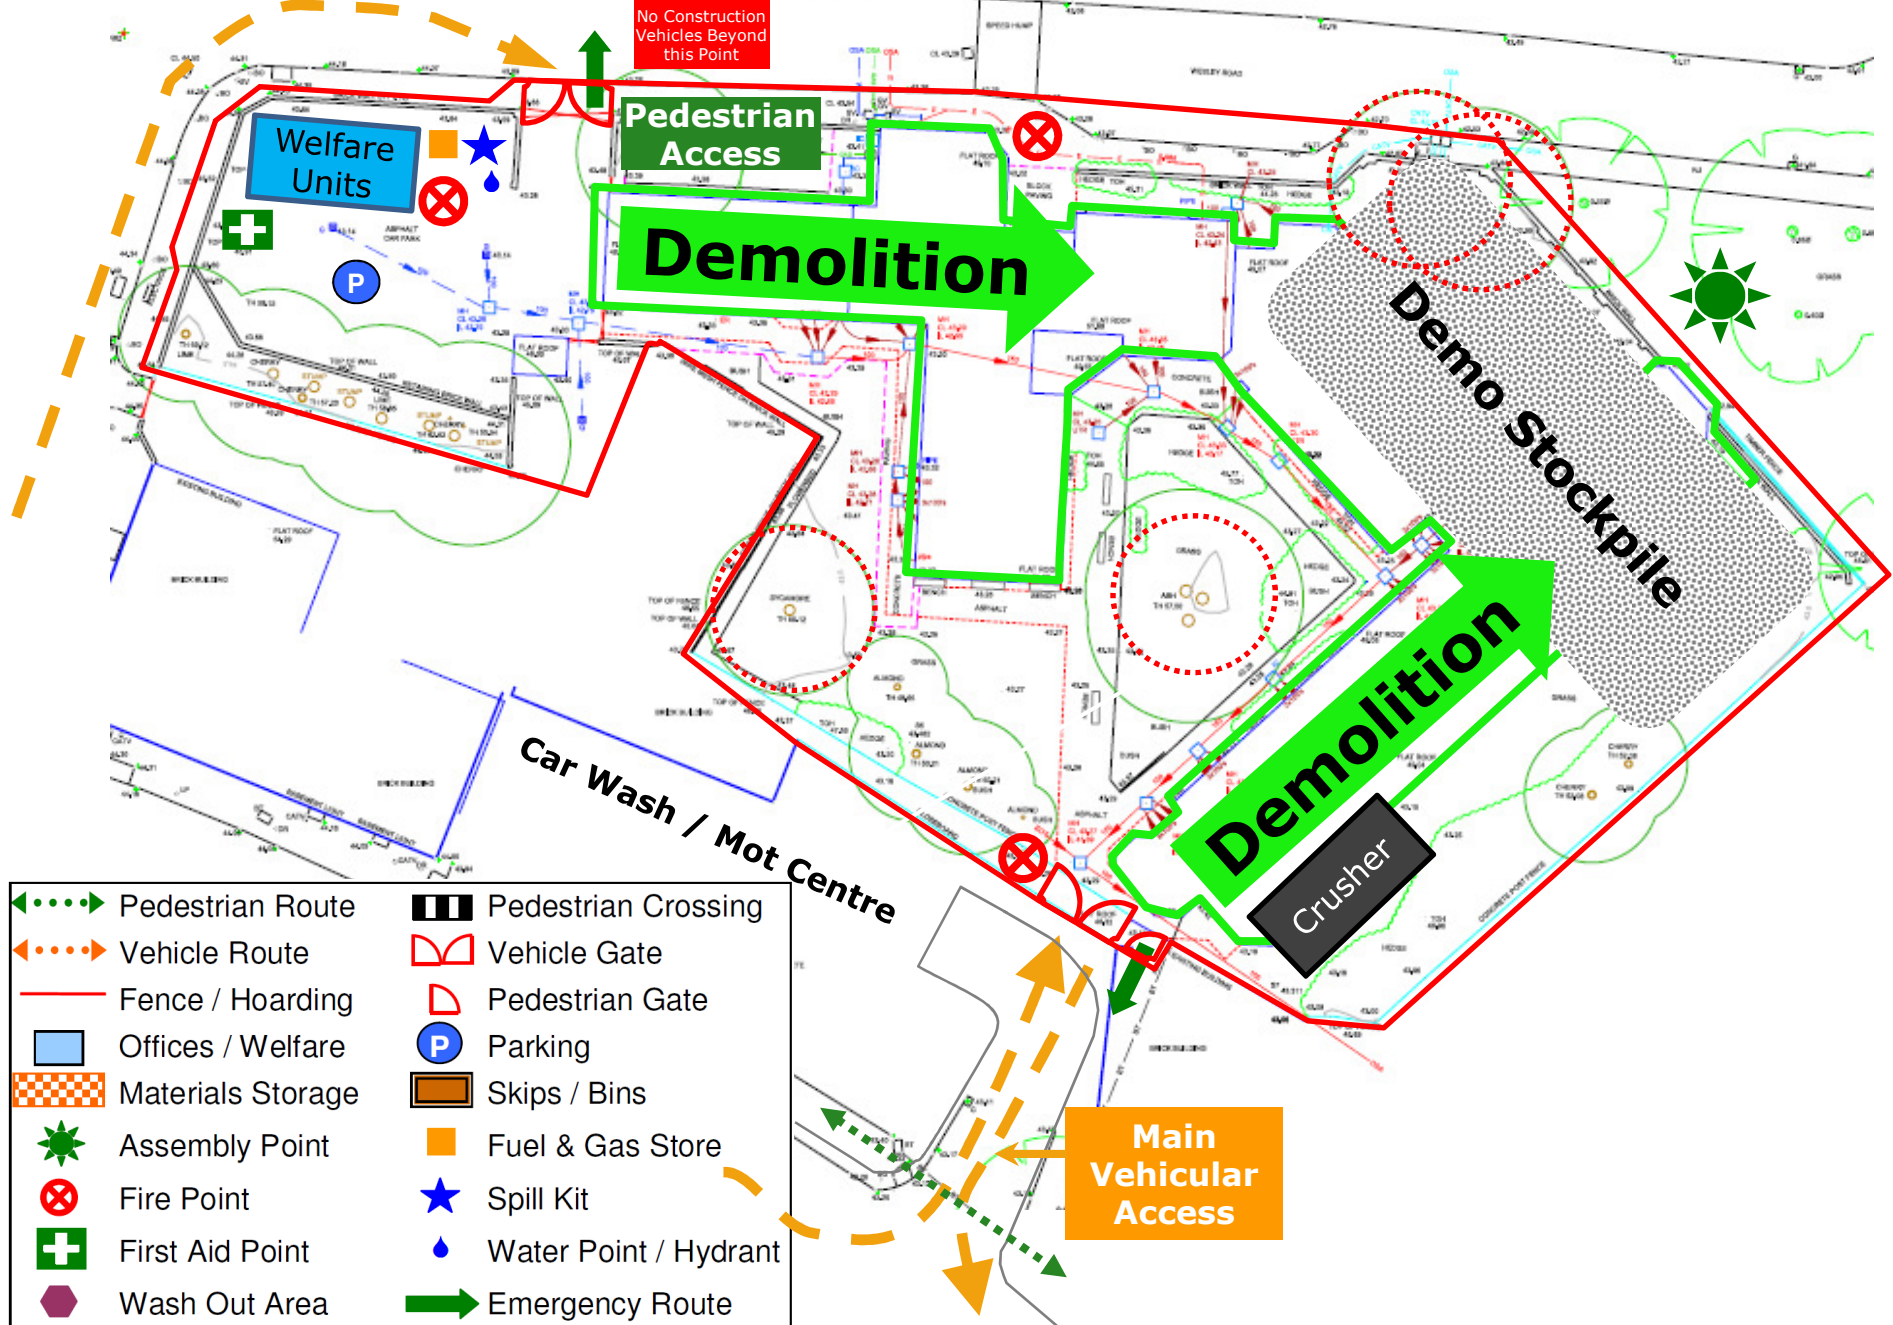


Wellesley Road Care Home – Logistics & Traffic Management Plan


Stage 3

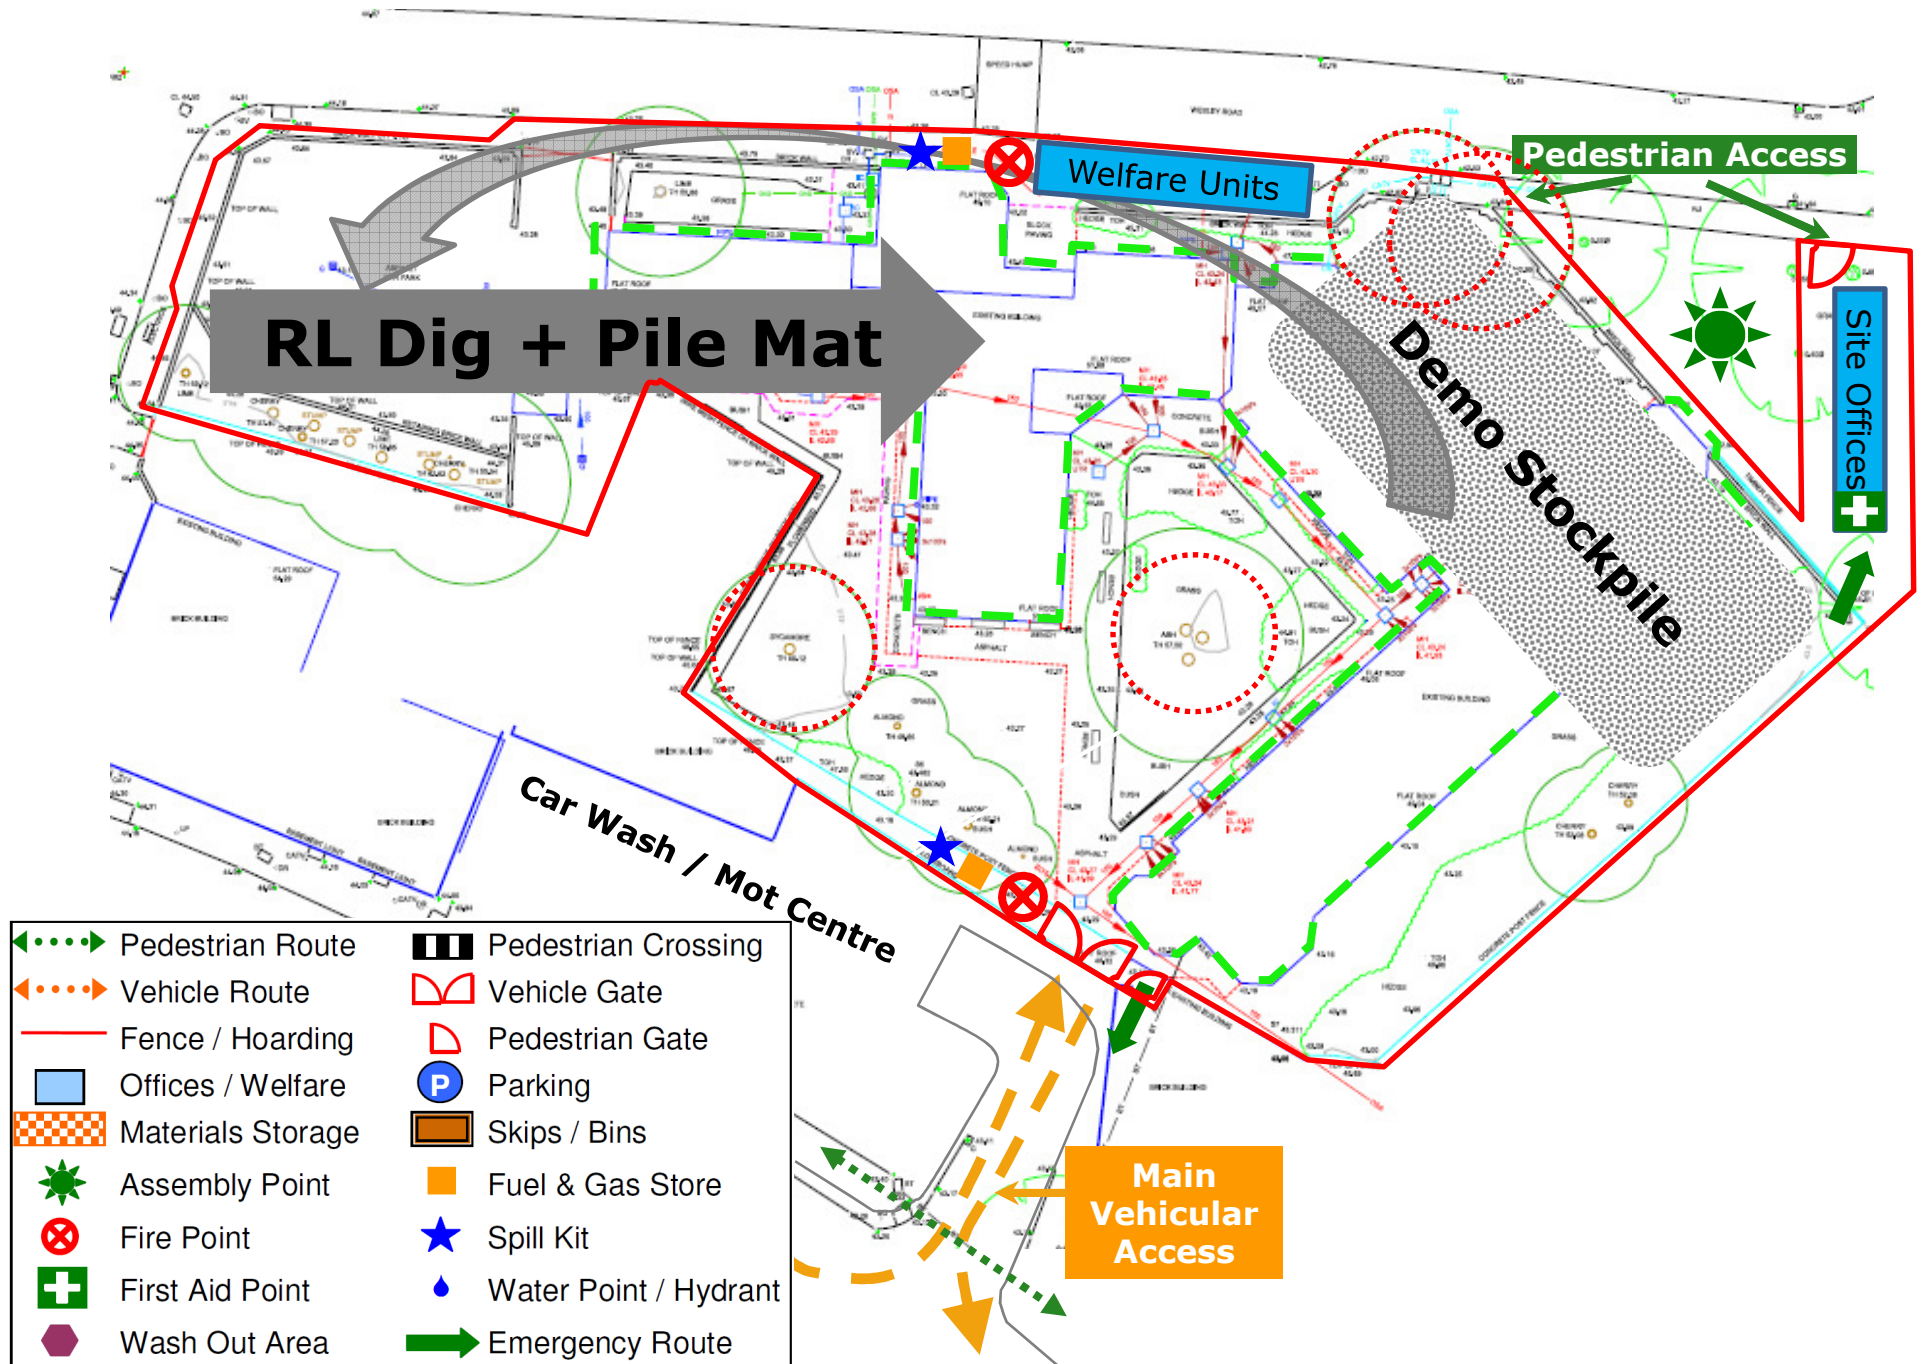


Wellesley Road Care Home – Logistics & Traffic Management Plan Stage 4

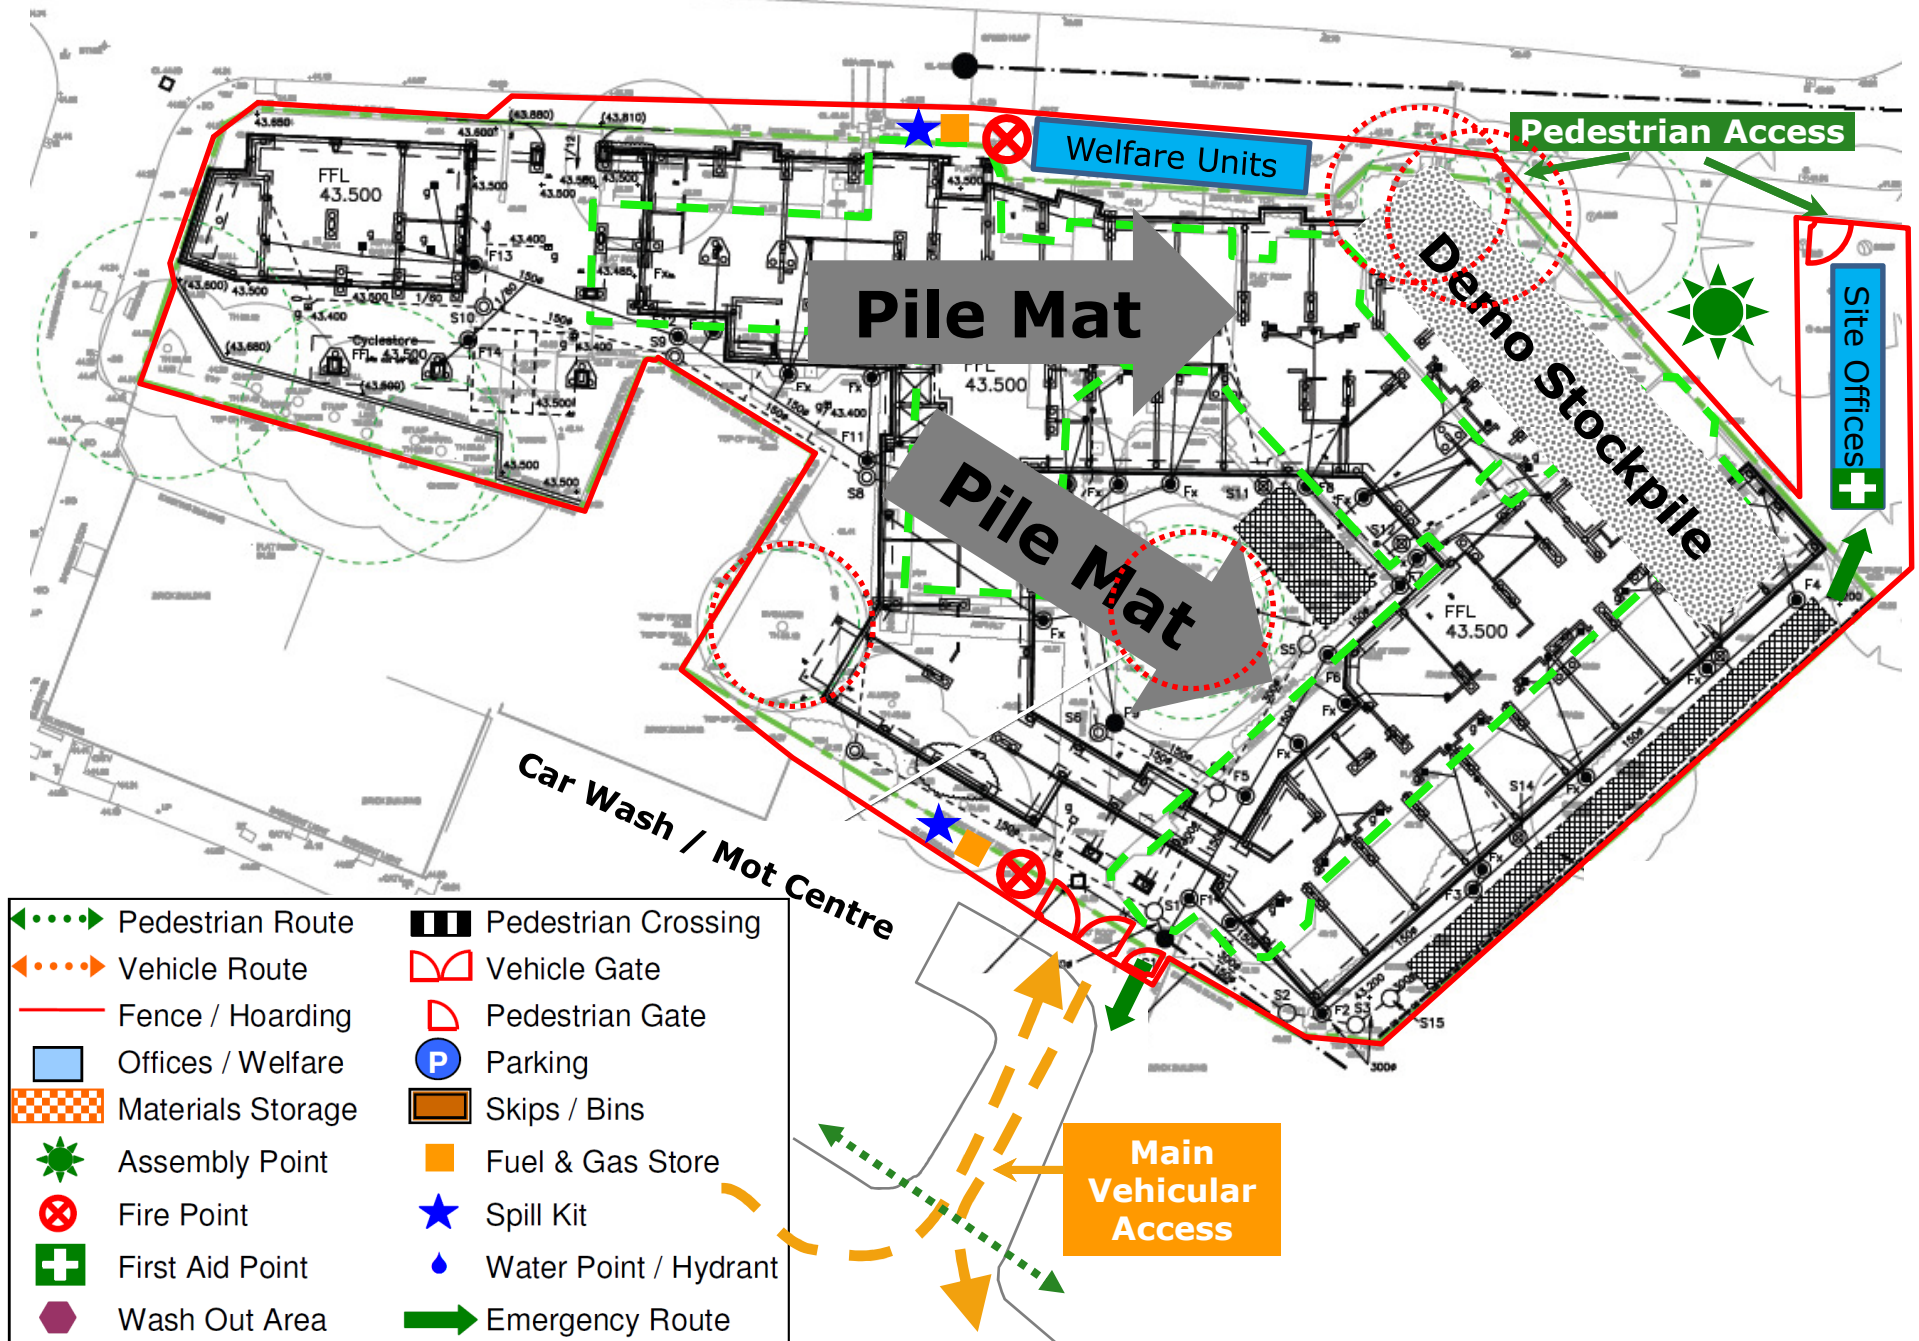

Wellesley Road Care Home – Logistics & Traffic Management Plan Stage 5

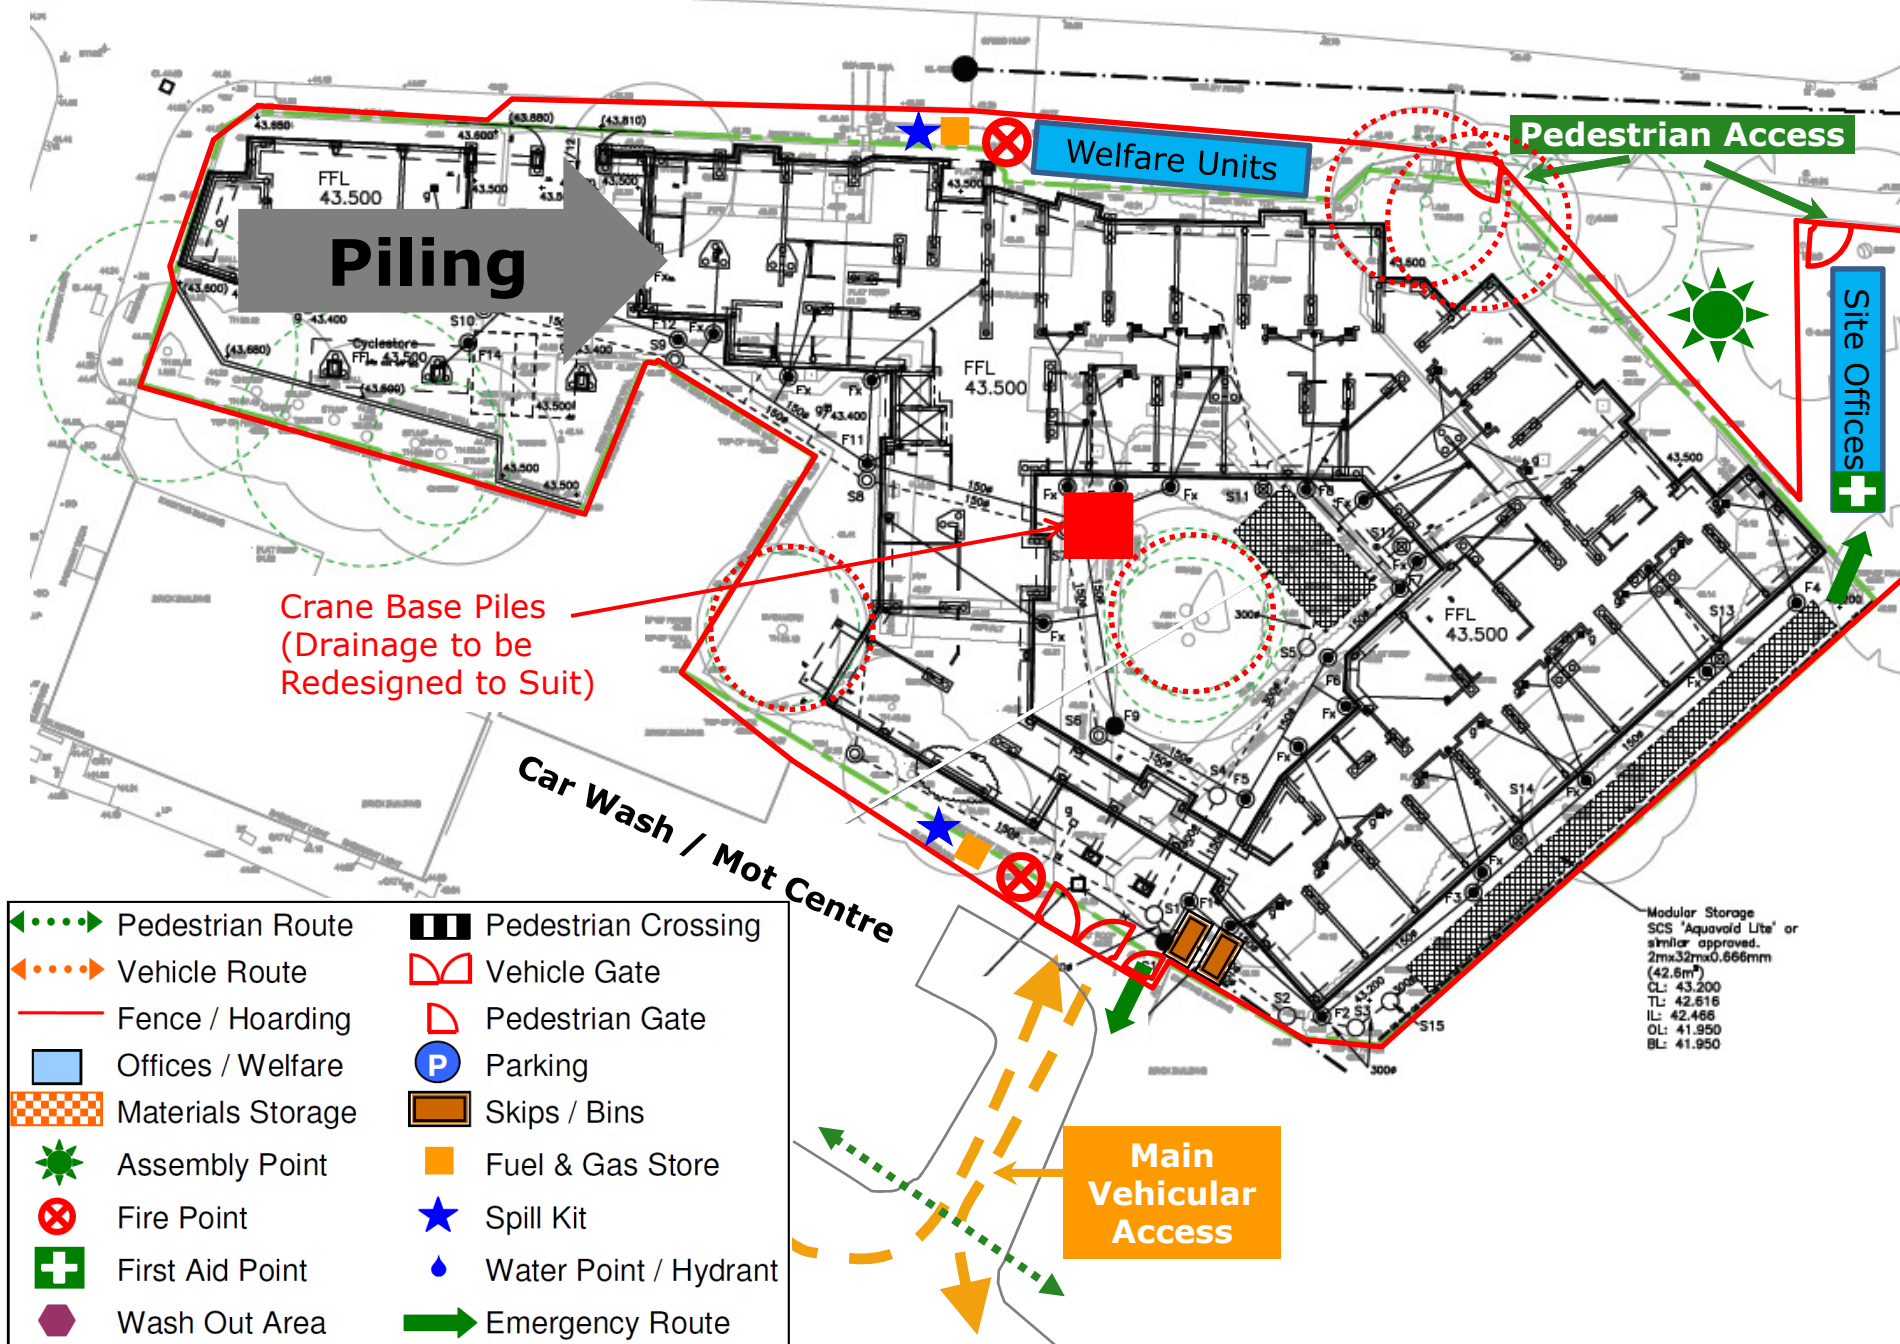


Wellesley Road Care Home – Logistics & Traffic Management Plan Stage 6

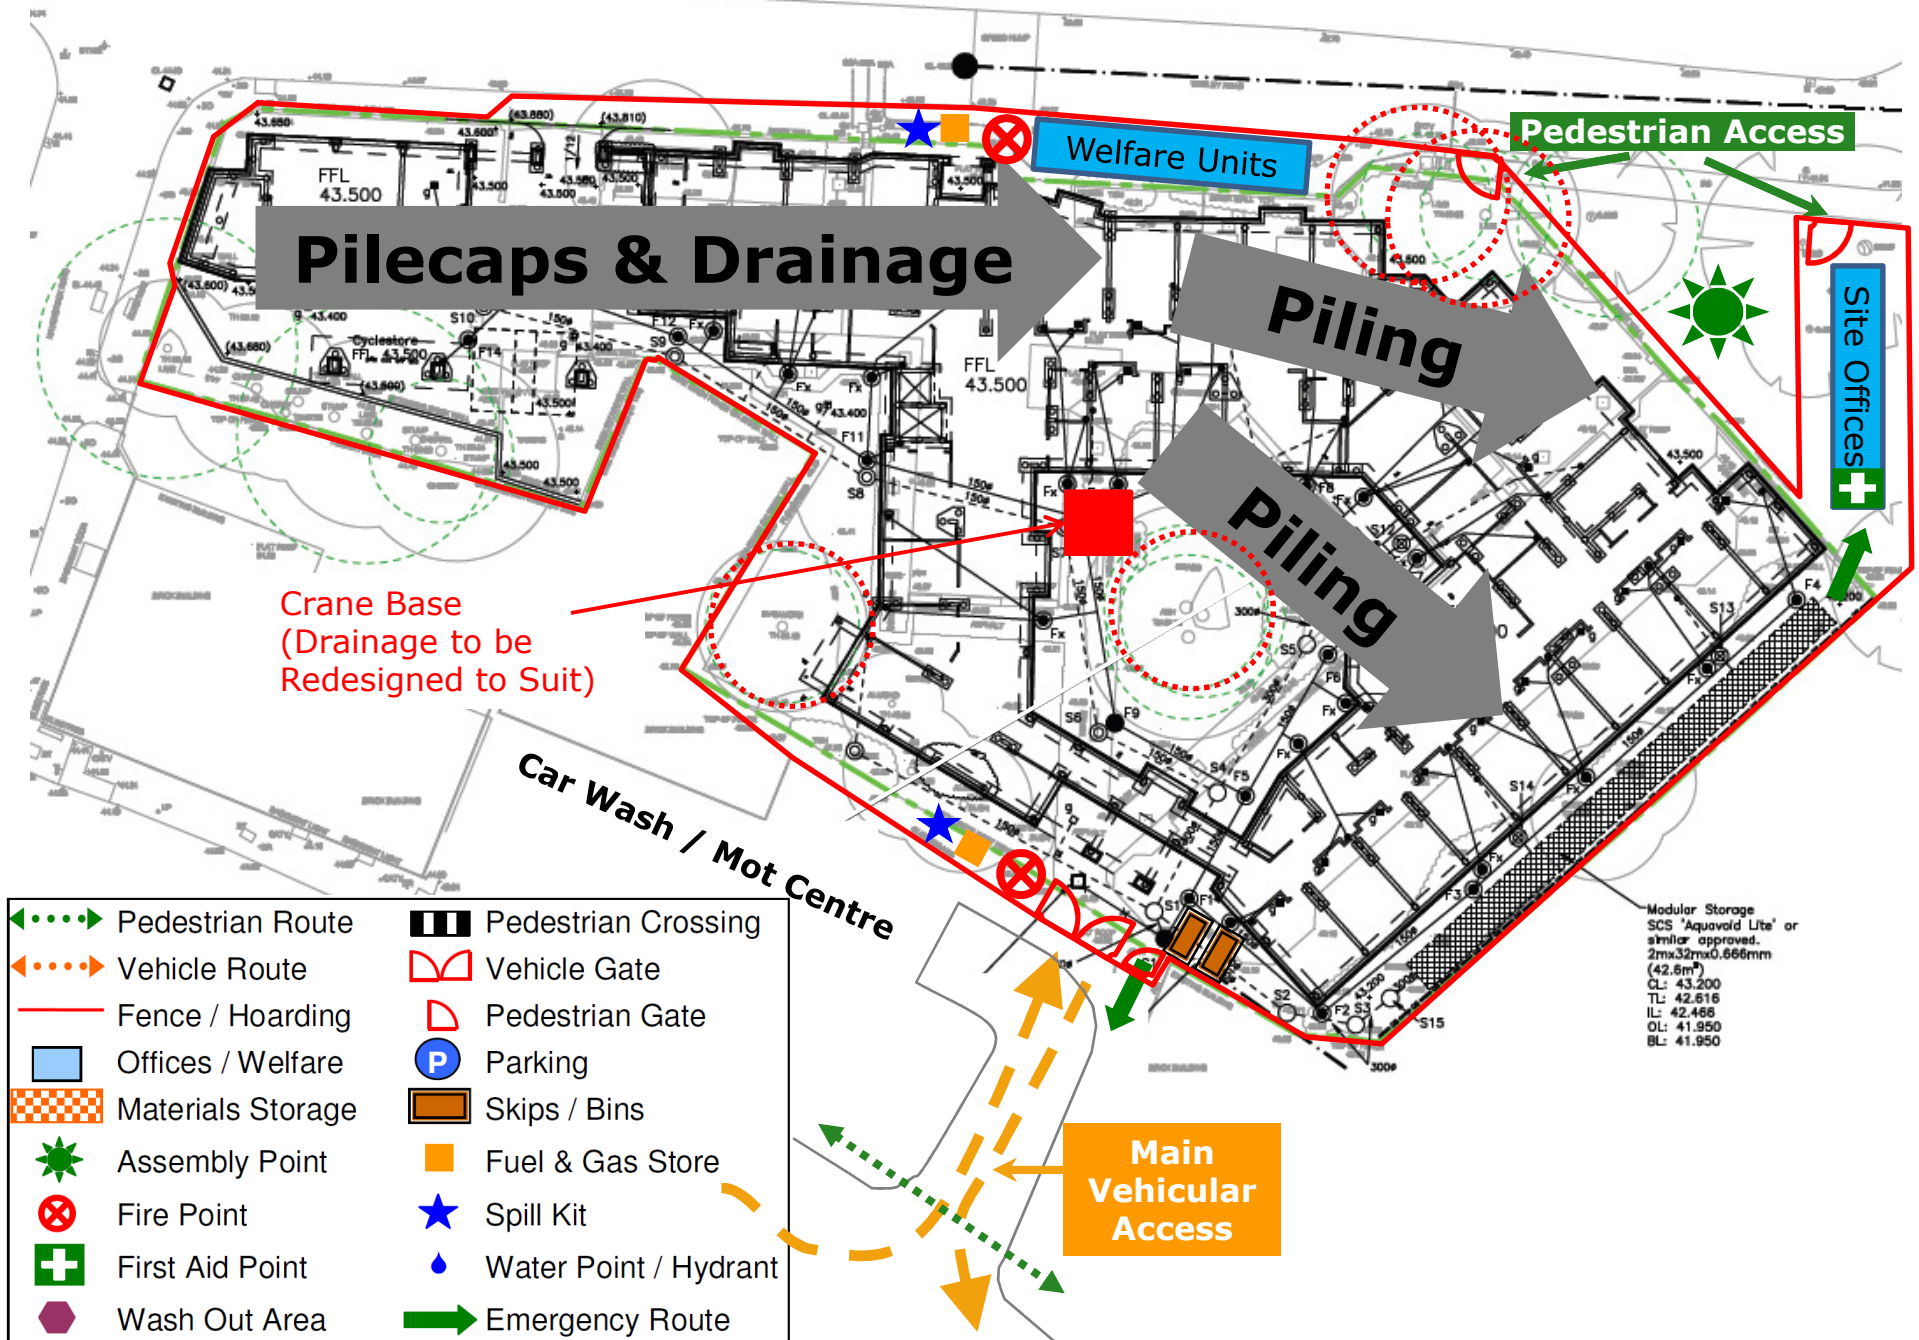


Wellesley Road Care Home – Logistics & Traffic Management Plan


Stage 7

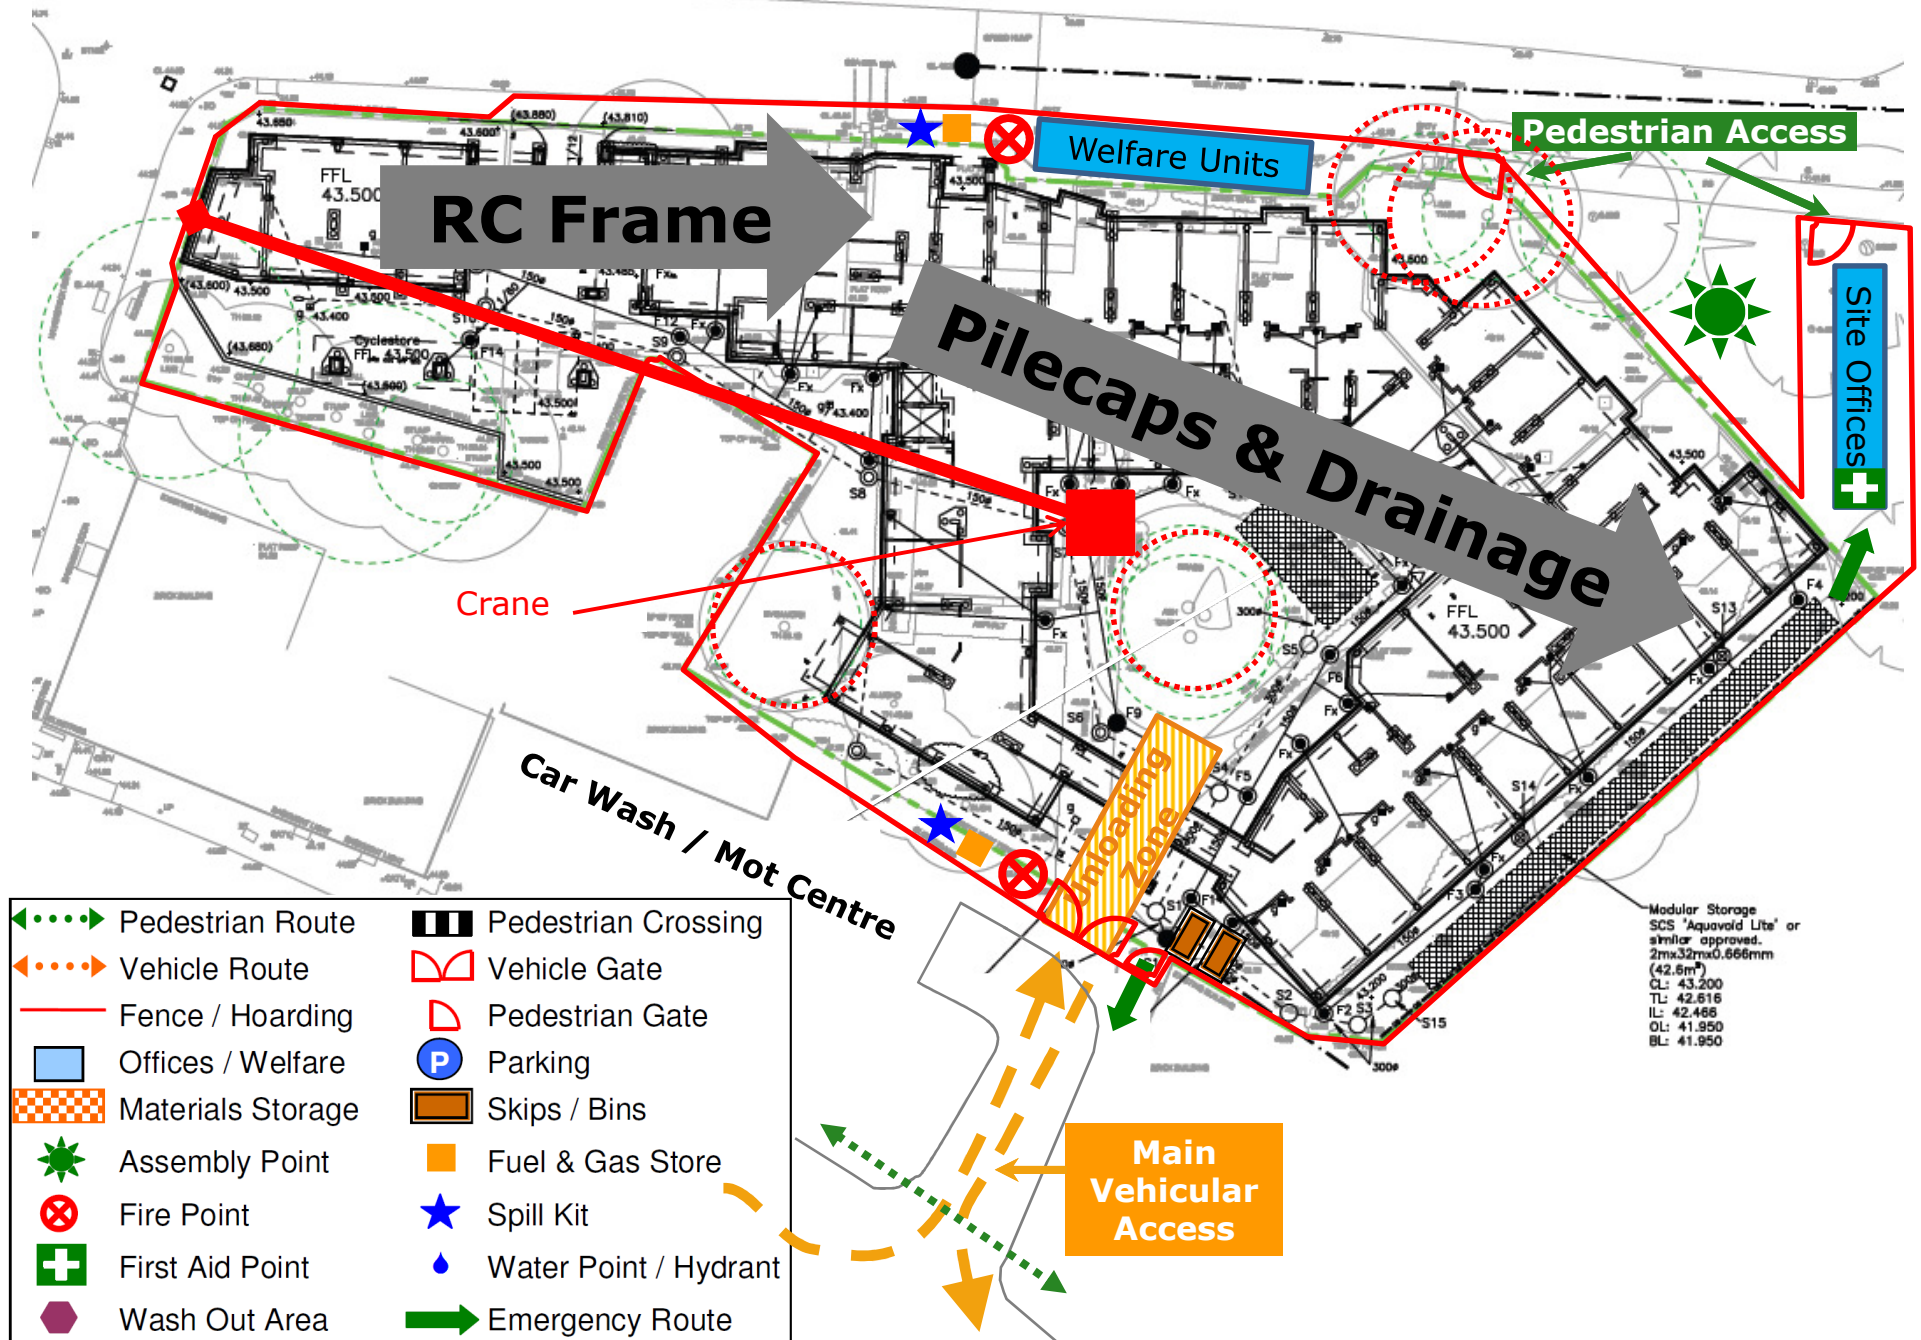


Wellesley Road Care Home – Logistics & Traffic Management Plan Stage 8

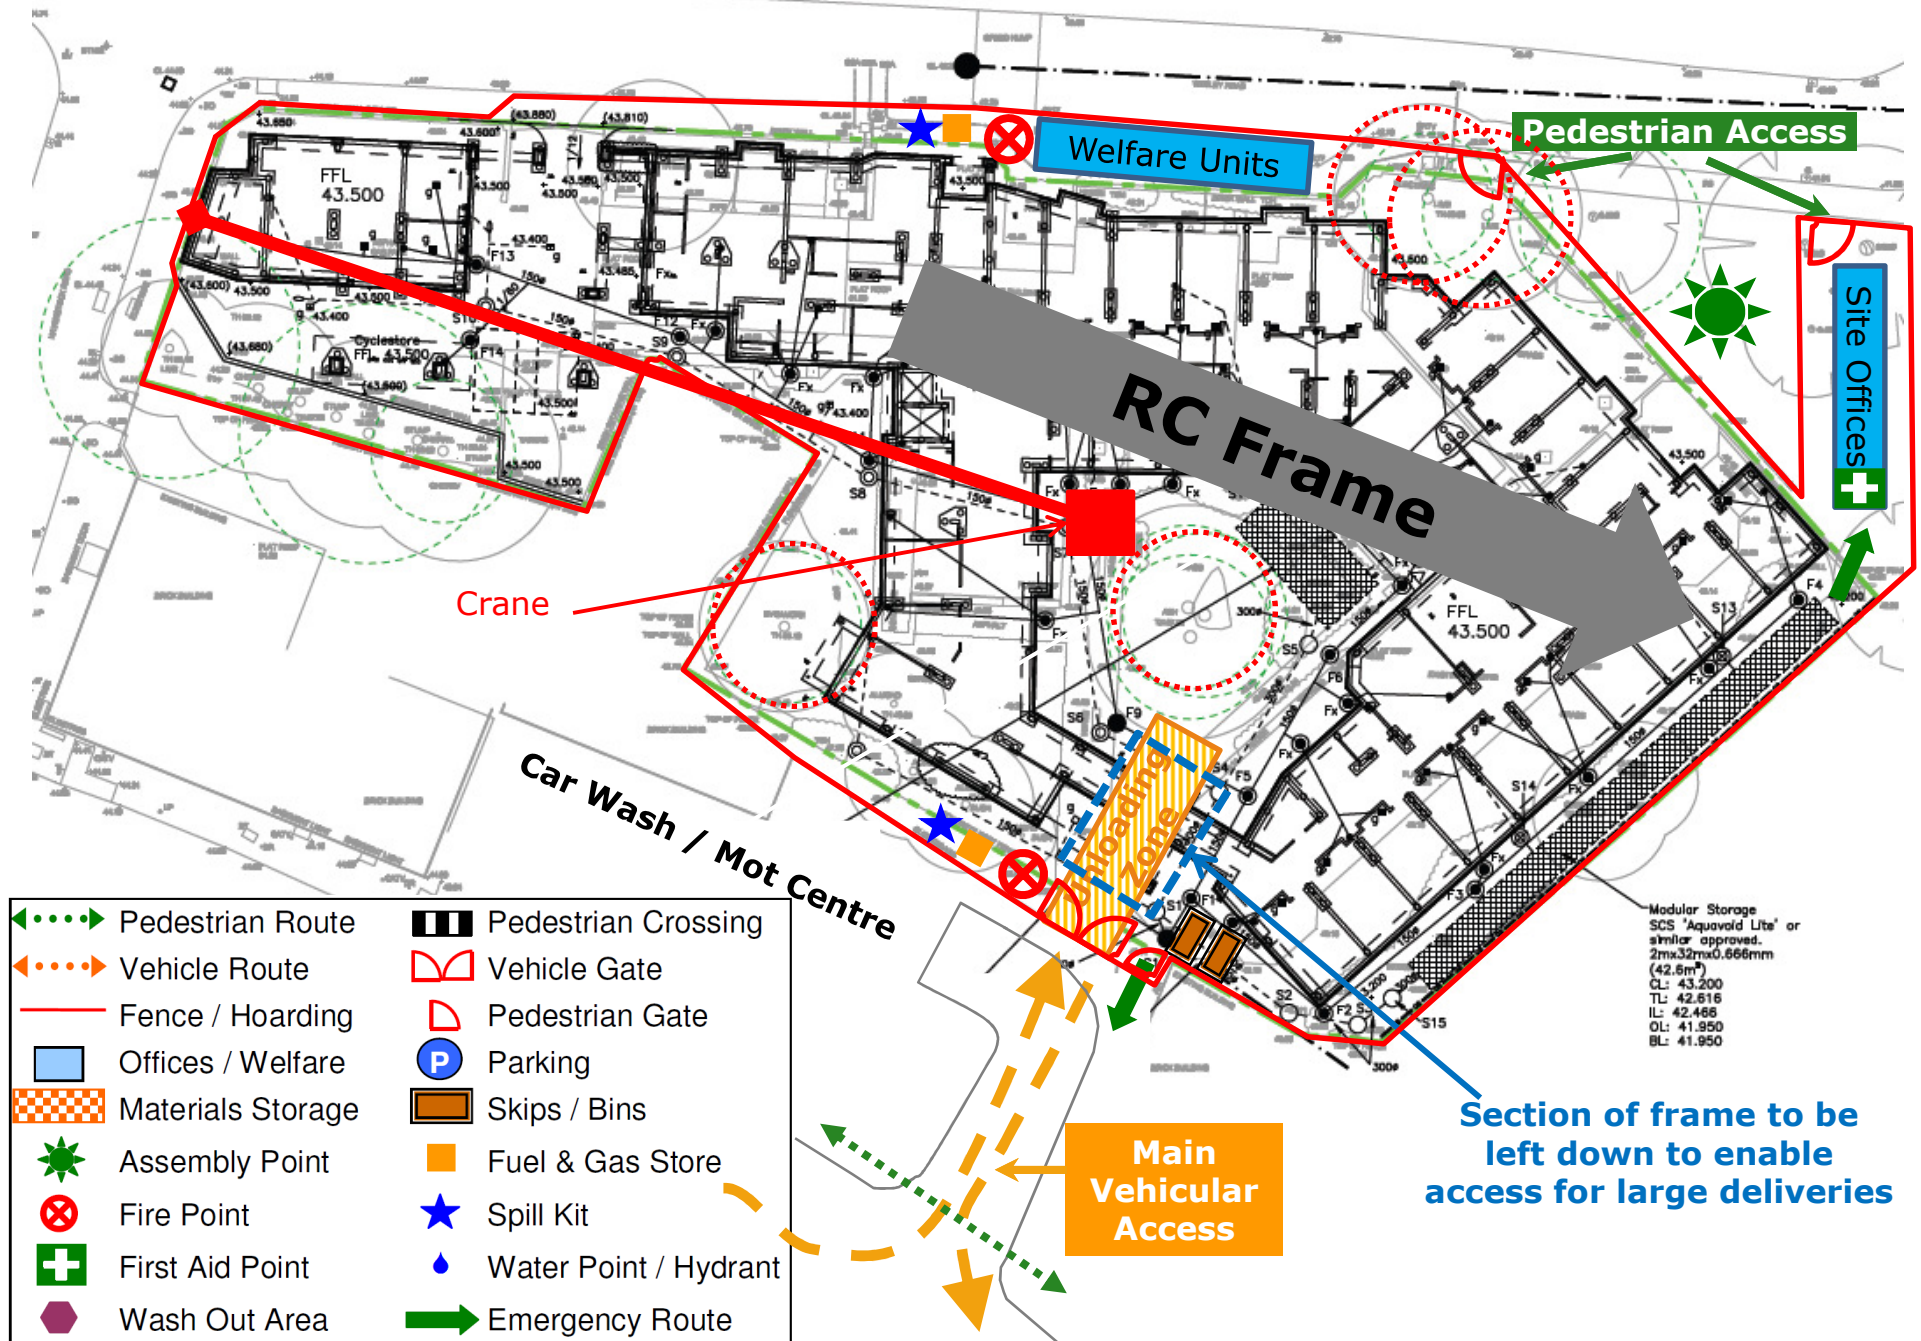

Wellesley Road Care Home – Logistics & Traffic Management Plan Stage 9

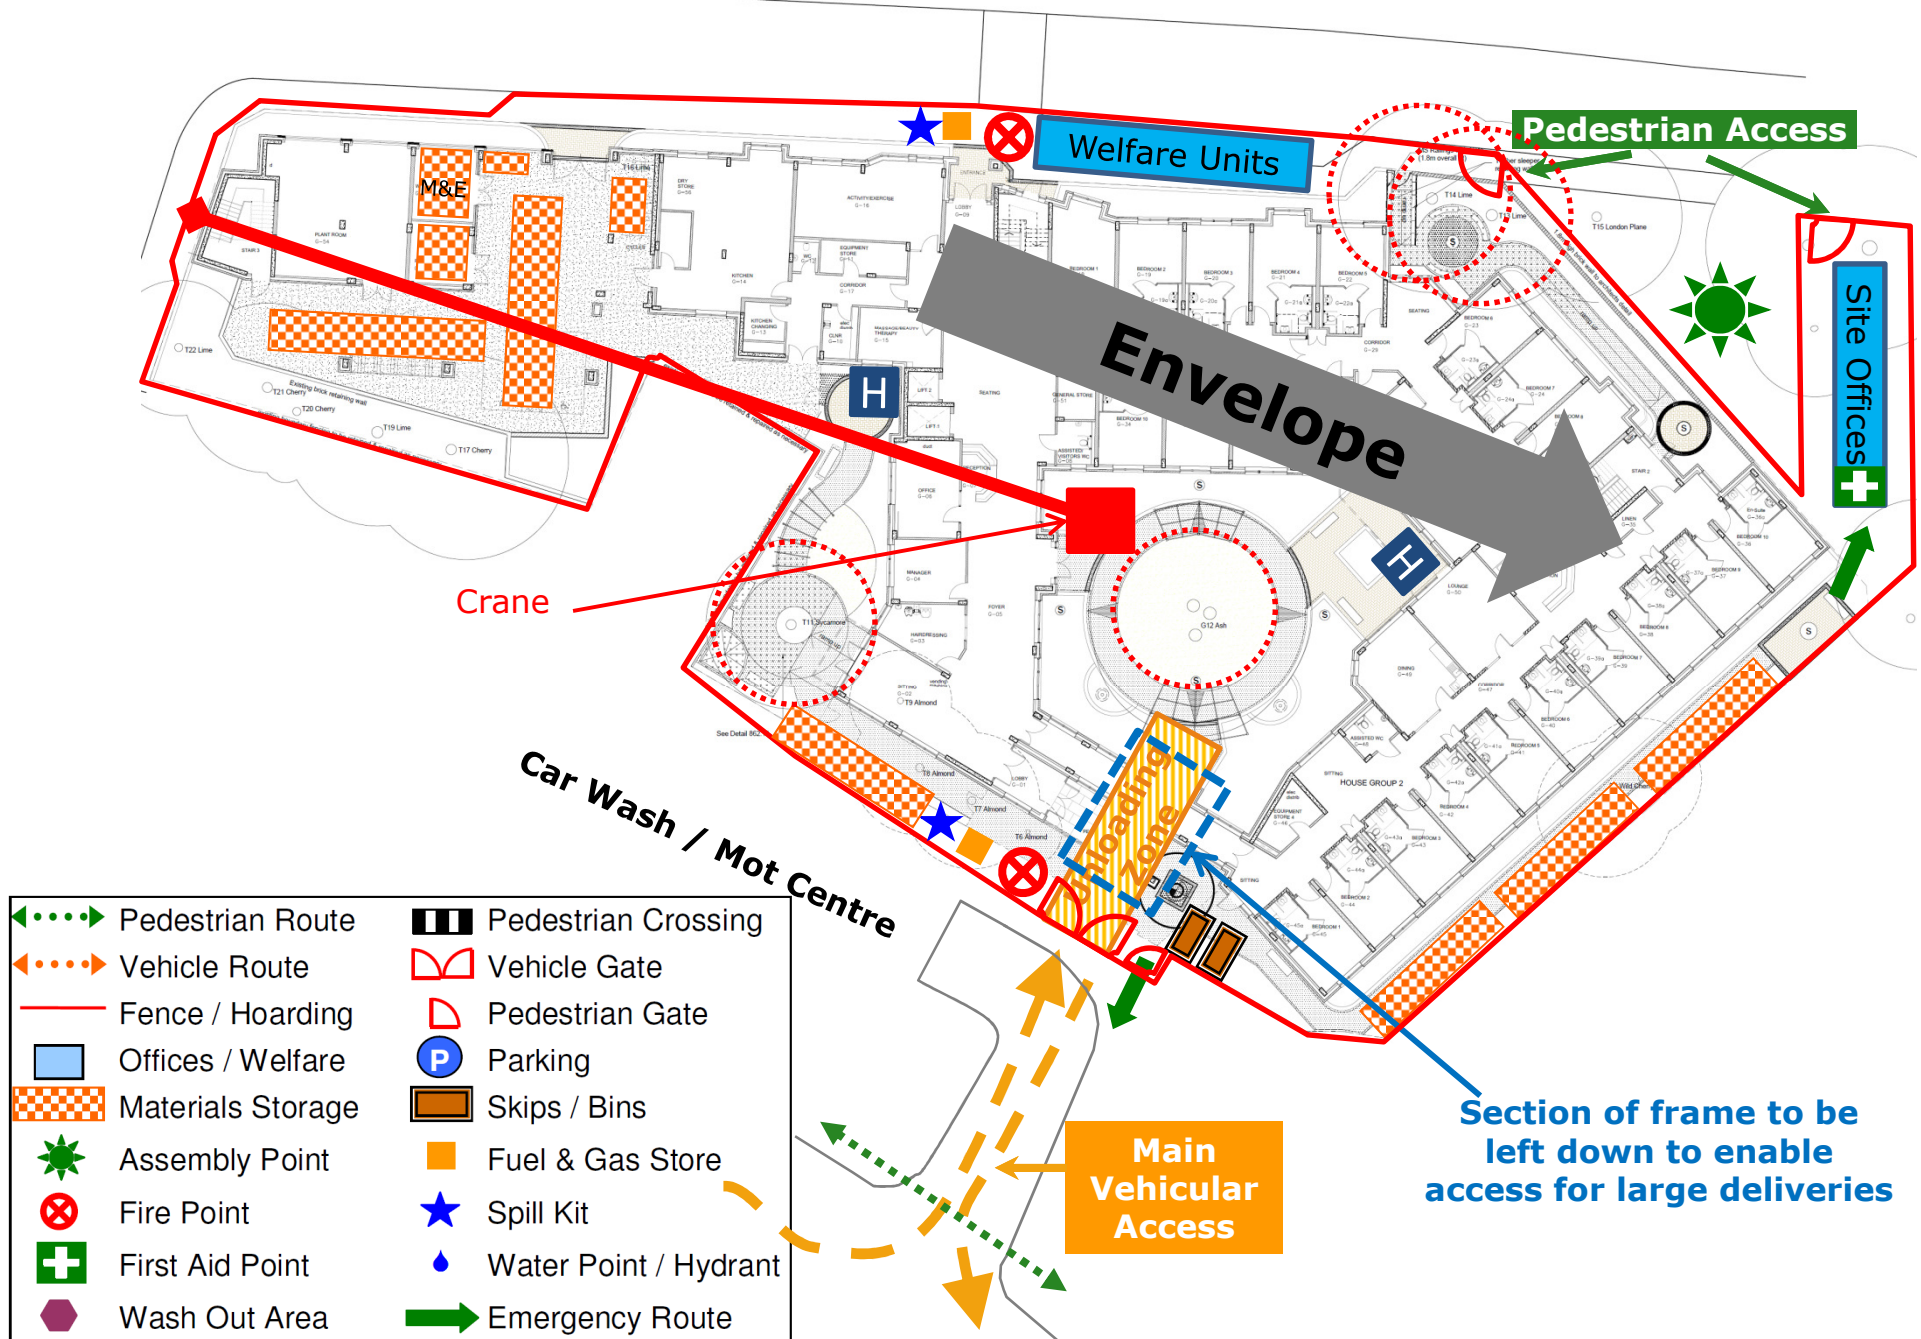


Wellesley Road Care Home – Logistics & Traffic Management Plan Stage 10

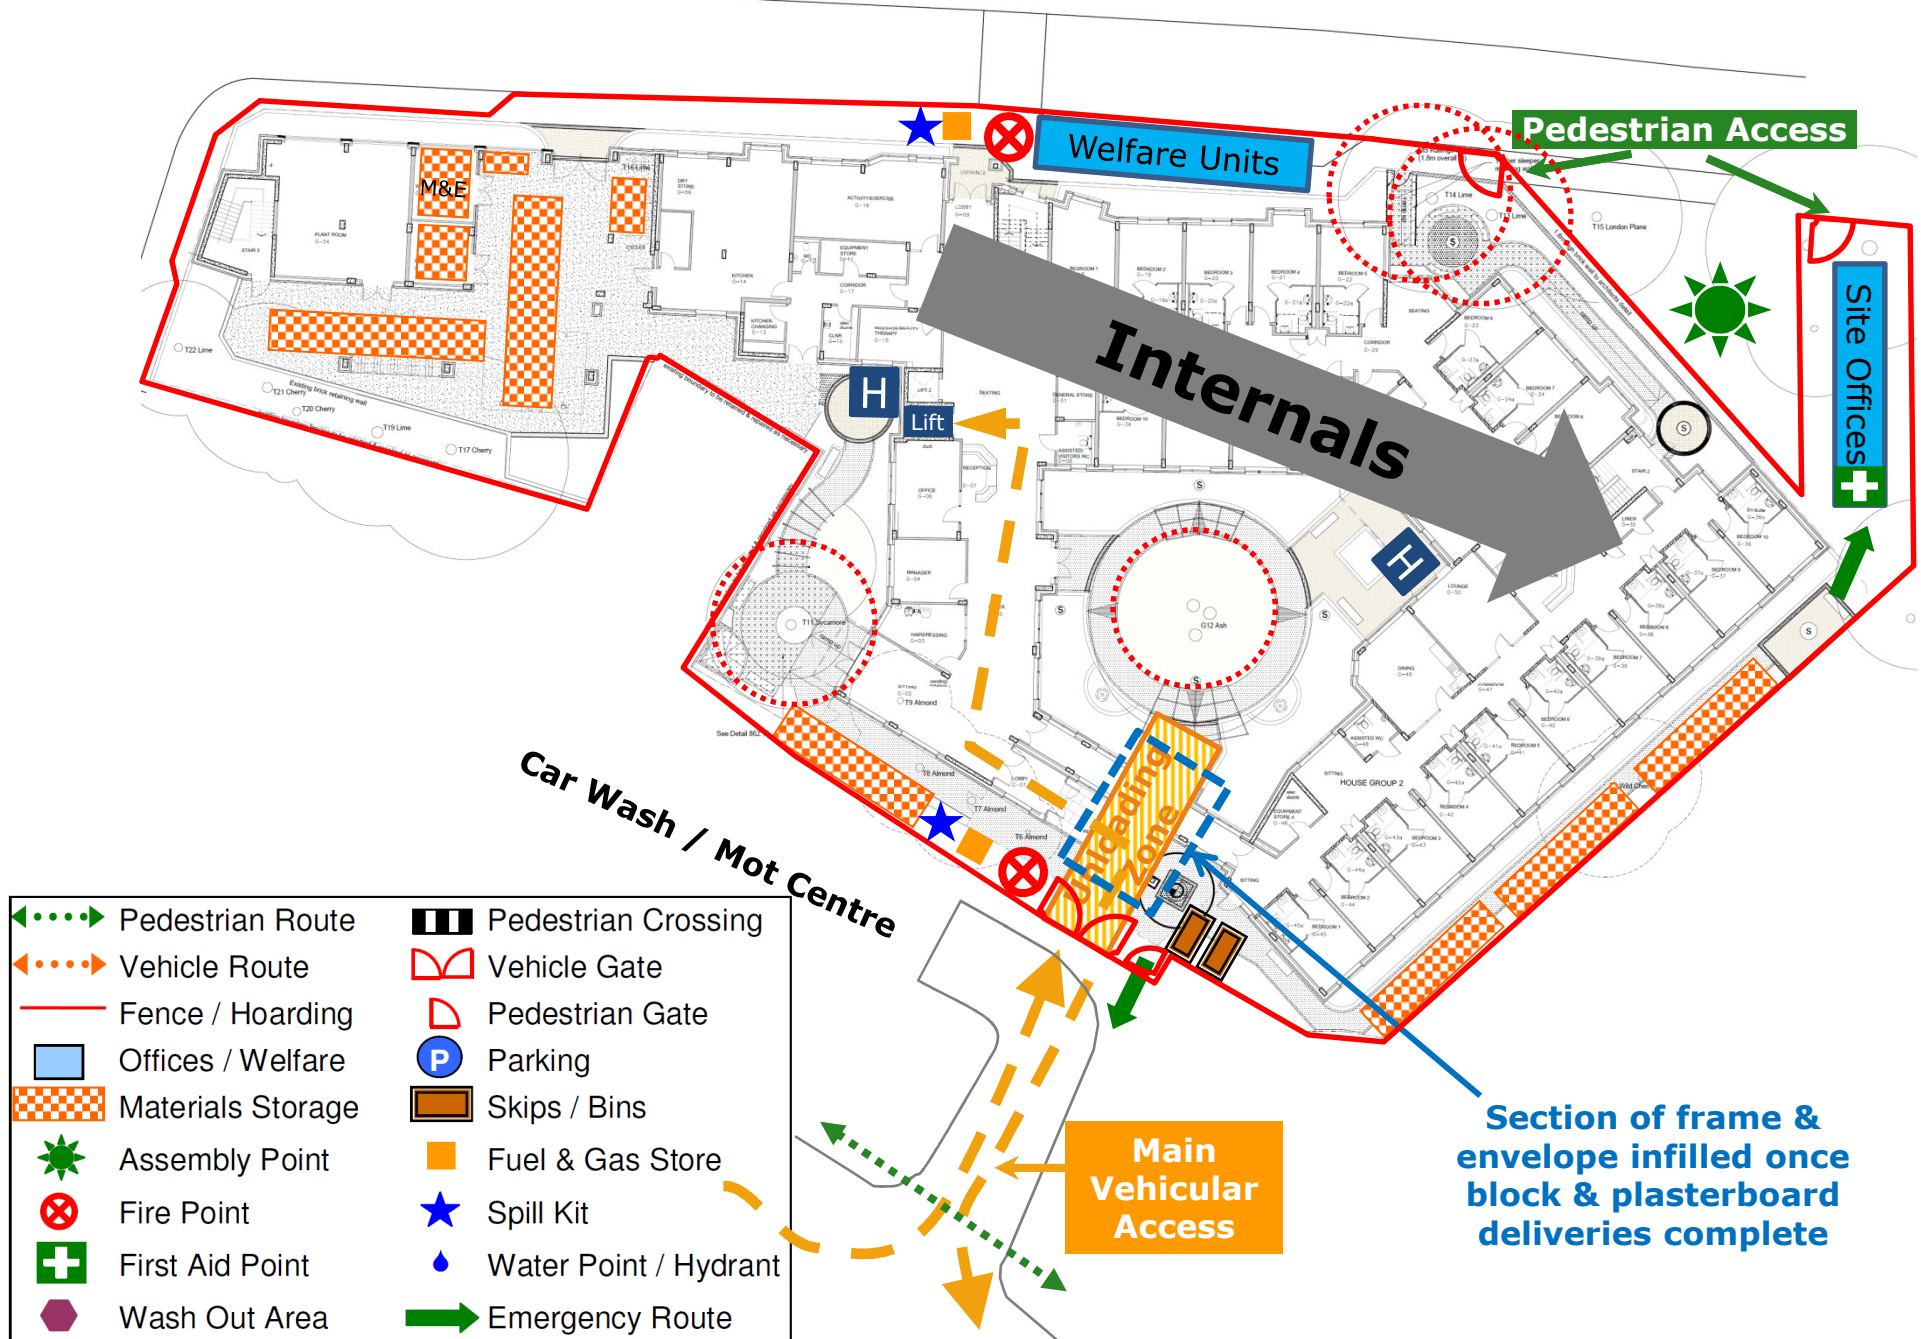

Wellesley Road Care Home – Logistics & Traffic Management Plan Stage 11

Access for Small Vehicles Only

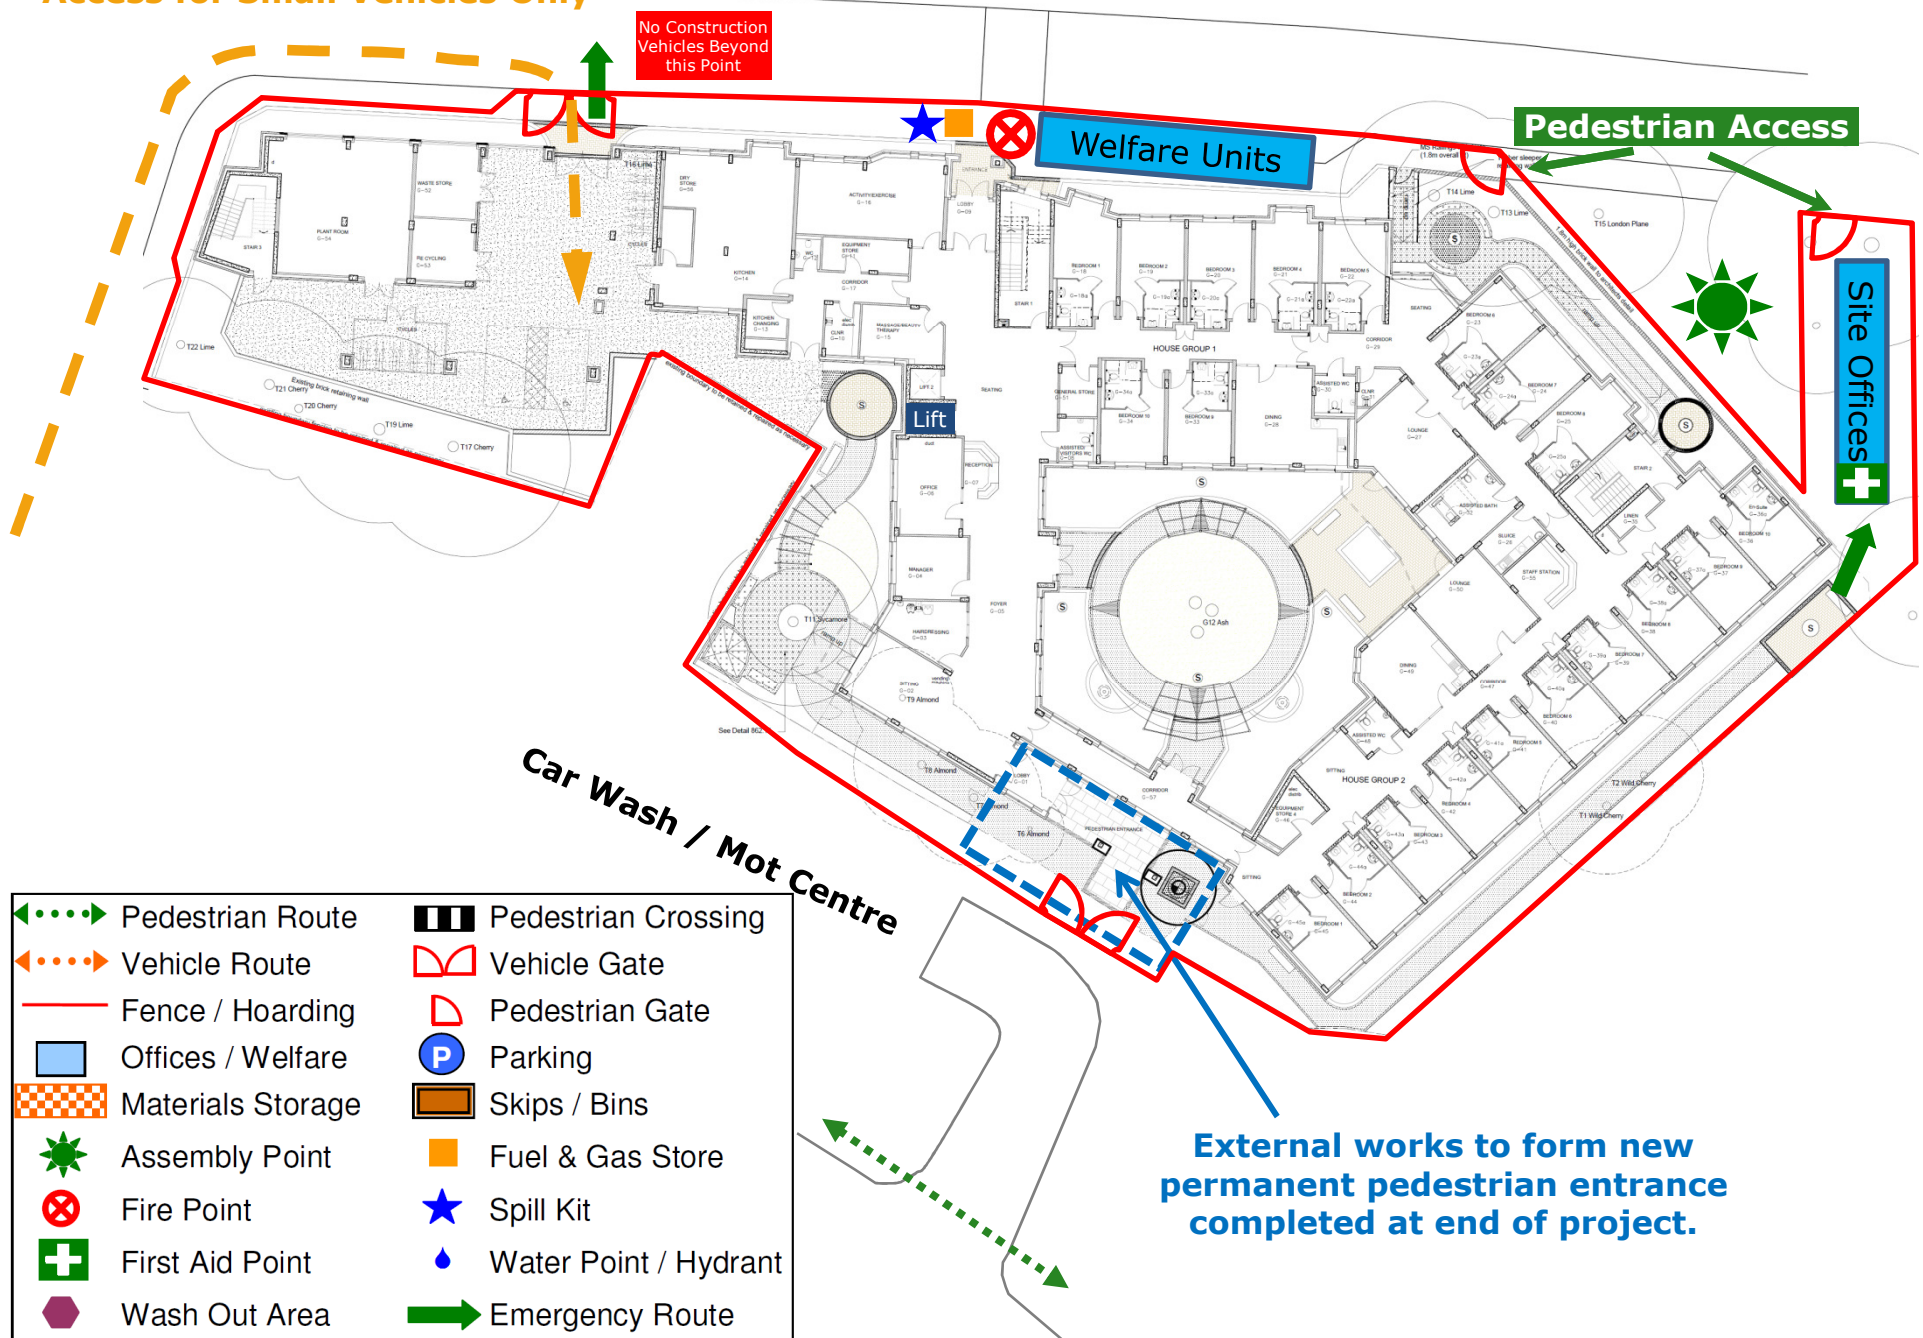

Wellesley Road Care Home – Logistics & Traffic Management Plan Stage 12

