
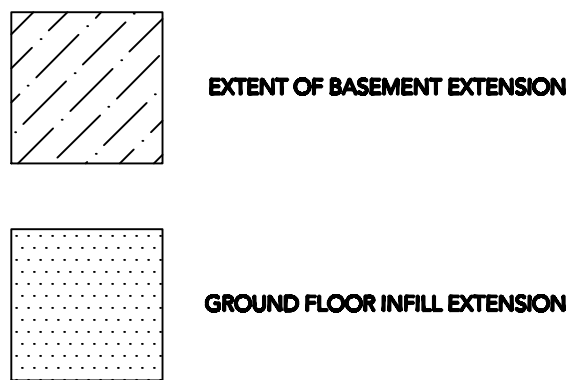


NOTE
DO NOT SCALE FROM THIS DRAWING
THIS IS A CONCEPT DRAWING AND FORMS THE CONCEPT BRIEF TO THE PROJECT ARCHITECT
INFORMATION CONTAINED WITHIN THIS DRAWING IS THE SOLE COPYRIGHT OF
TG STUDIO AND IS NOT TO BE REPRODUCED WITHOUT PERMISSION
TG STUDIO IS TO BE NOTIFIED IMMEDIATELY OF ANY DISCREPANCIES

REVISIONS
-
DD.MM.YY
PLANNING SUBMISSION
20.06.2013
FULL PLANNING SUBMISSION
14.10.2013

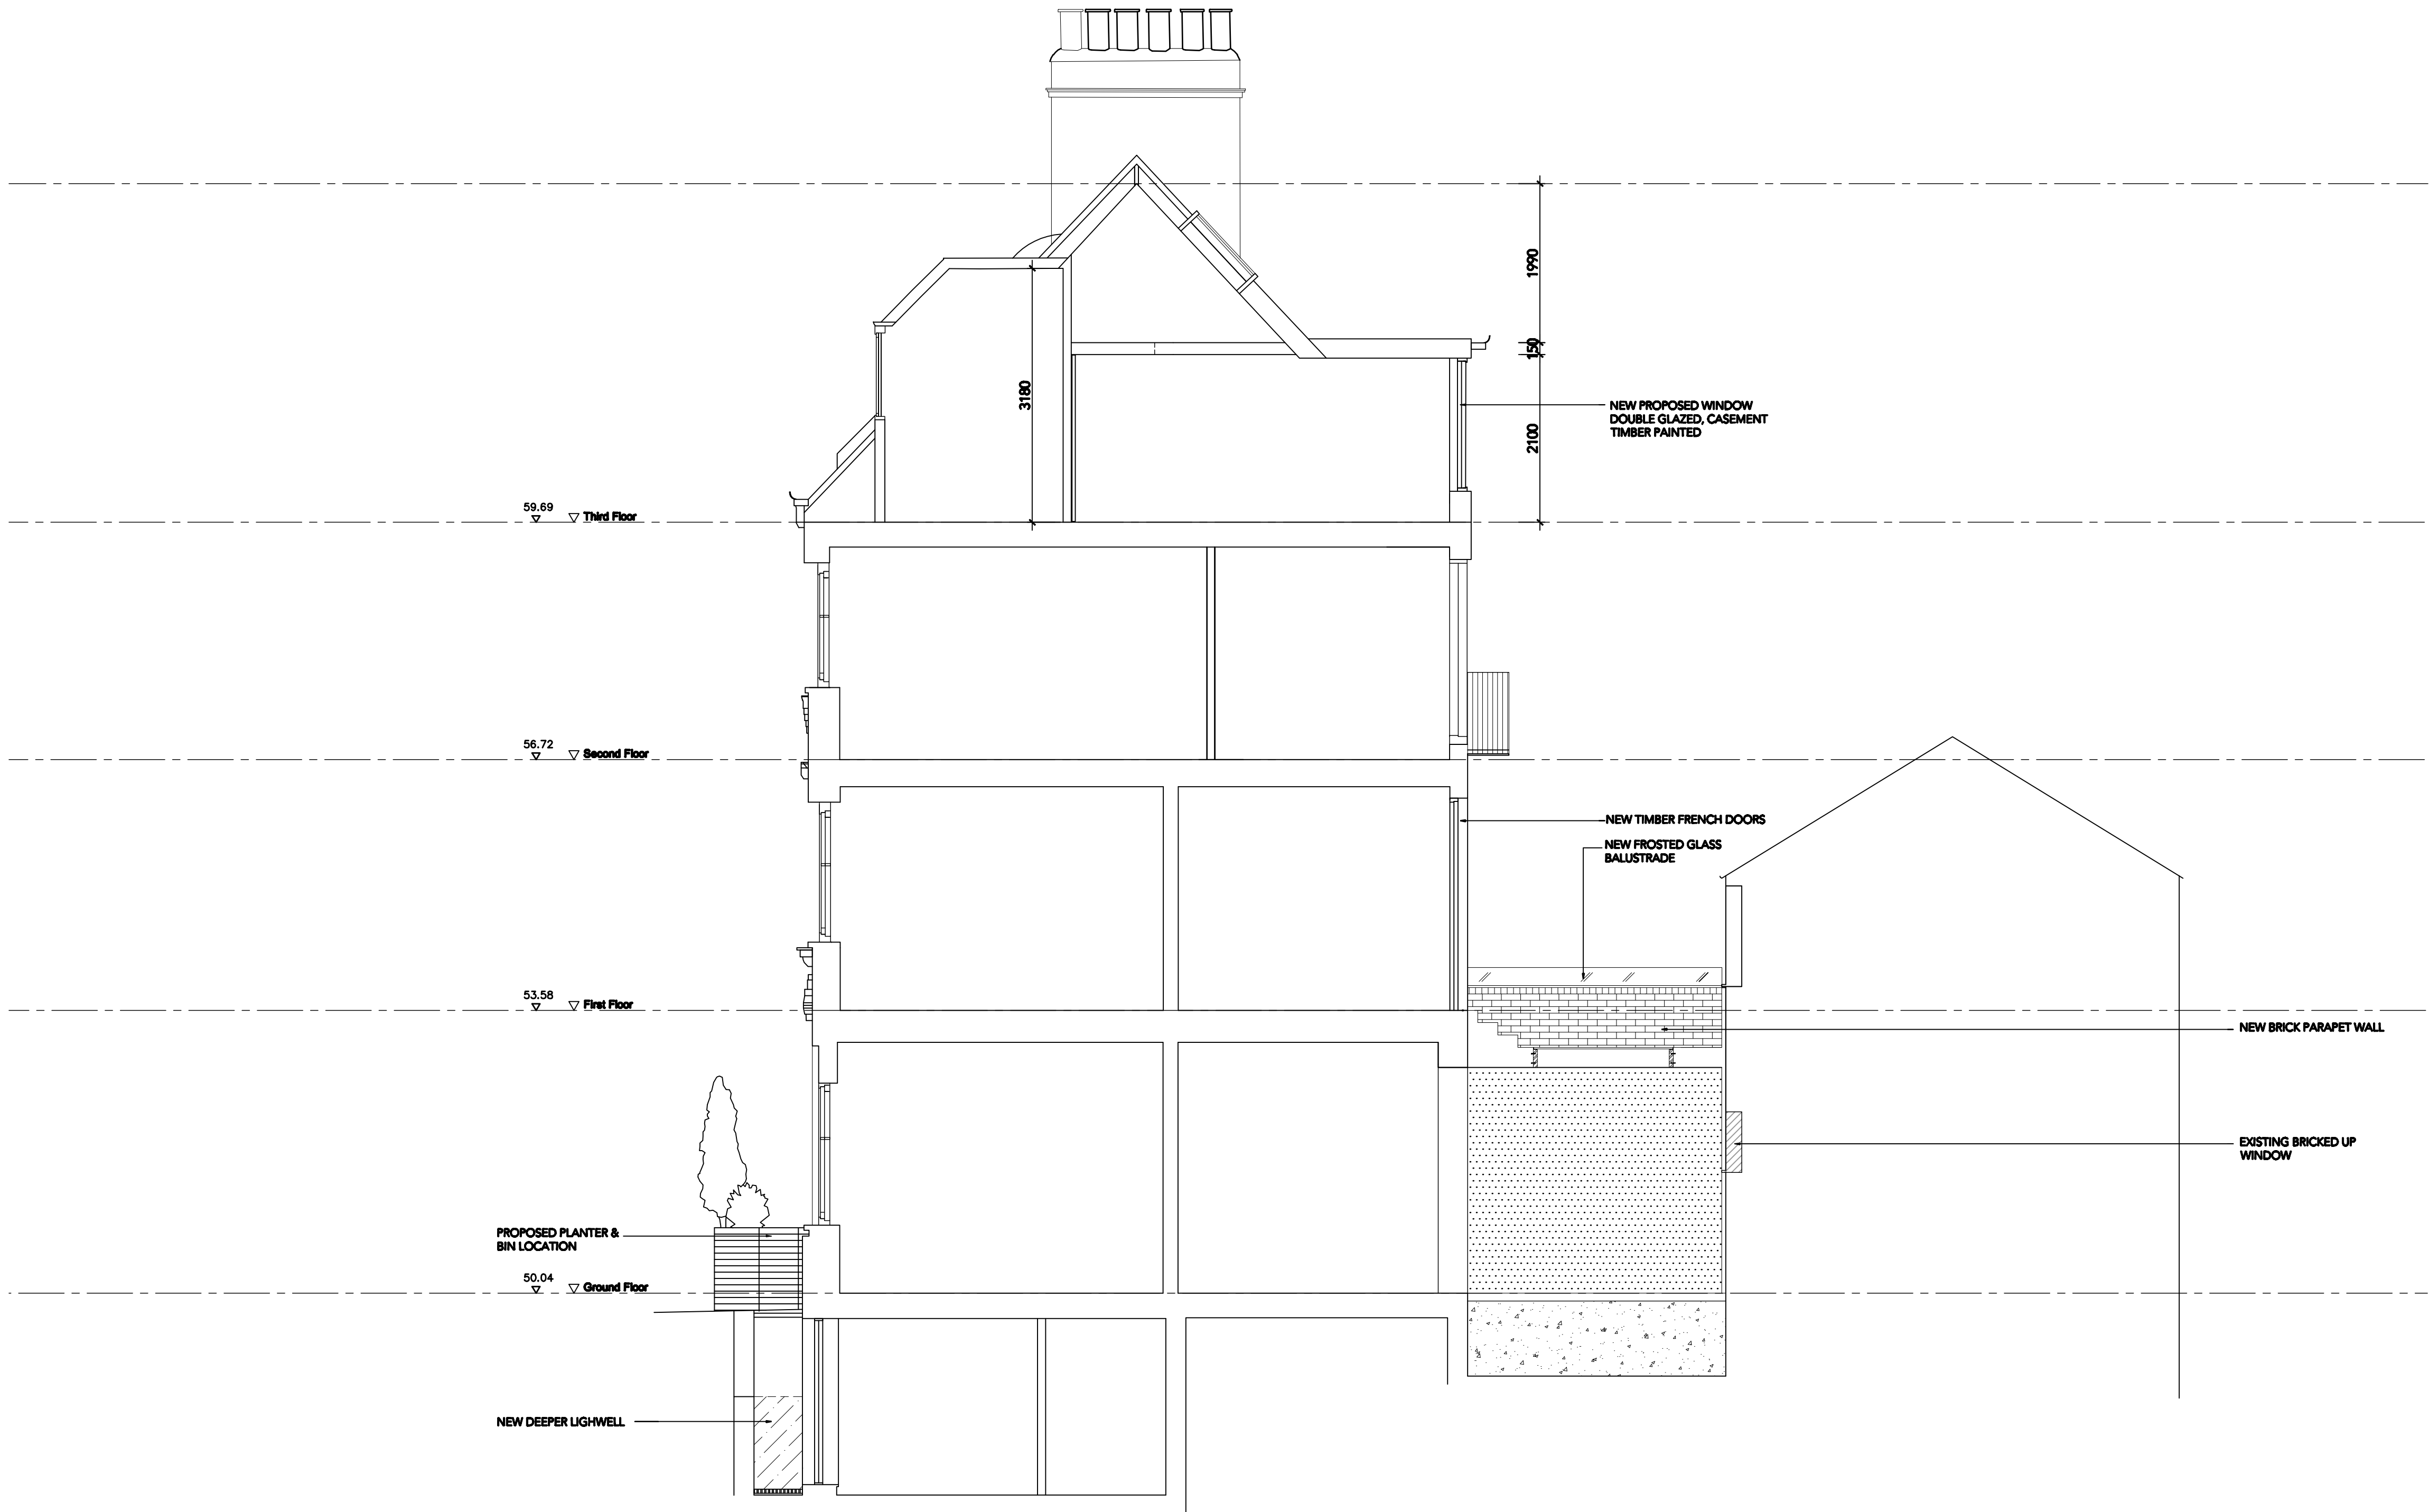

TG
STUDIO
Architecture & Interior Design
10 RATHBONE PLACE LONDON W1T 1HP T 020 7436 3838 F 020 7436 5699 WWW.TG-STUDIO.CO.UK

PROJECT
1A WELL ROAD
NW3 1LJ

DRAWING
PROPOSED SECTION A

DATE	2013.06.20	DRAWN BY	WL	CHECKED BY	TG
STATUS	PLANNING	SCALE @ A1	1:50		
DWG NO.	SE - 111	REV	-		