


IMPORTANT NOTE
Concrete wall to be provided for the guide frame fixings - see Typical drg no 27 for structural loads


Building work required

- 1 - Provide power supply
- 2 - Provide upper floor adequate for fixing the guides
- 3 - Provide level surface on lower and upper level

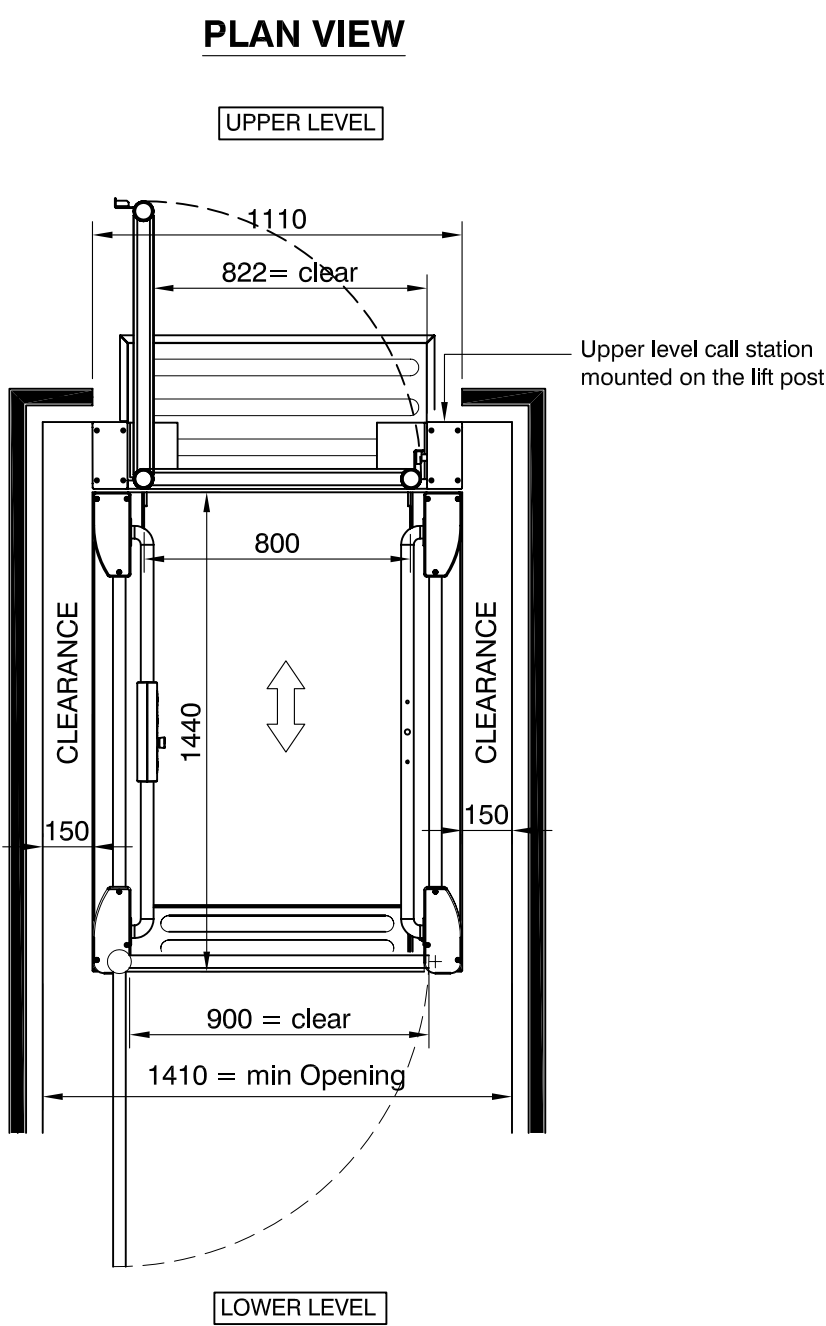

Vertical Lift Platform Specification

Load: 500kg
Drive: Direct Acting Hydraulic
Speed: 0.1m / sec
Travel: Max 2m
Stops: 2
Power: 230v 1ph 50Hz 13A
Colour: RAL 9007 as standard
(alternative RAL colours available)

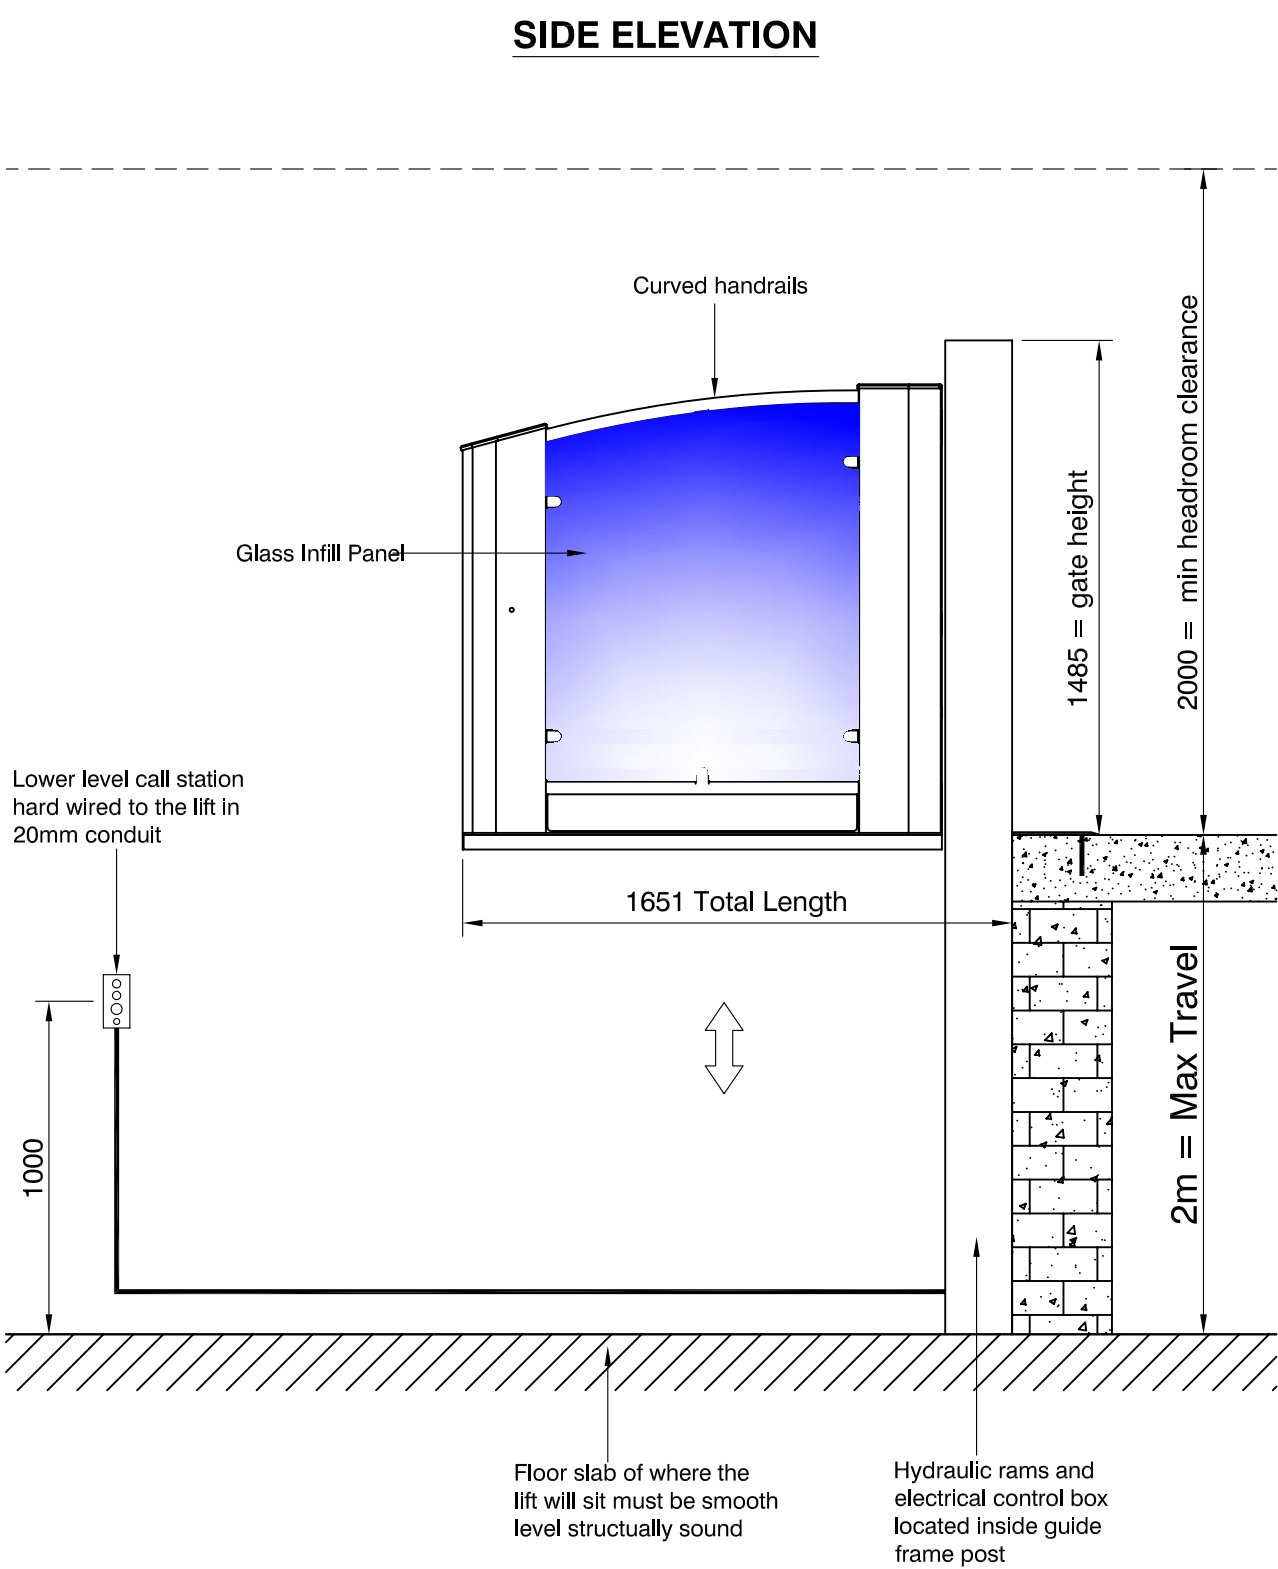

Platform LiftCompany

Apsley Barns, Apsley, Near Andover, Hants, SP11 6NA
Tel - 01256 896000
Fax - 01256 896900
E-mail - info@platformliftco.co.uk
website - www.platformliftco.co.uk

TITLE 2m Independence - 800mm Width			
DWG NO. Typical 25			REV A
SCALE NTS	DATE 10/8/10	DRAWN RH	