



REVISIONS			
Rev.	Date	By	

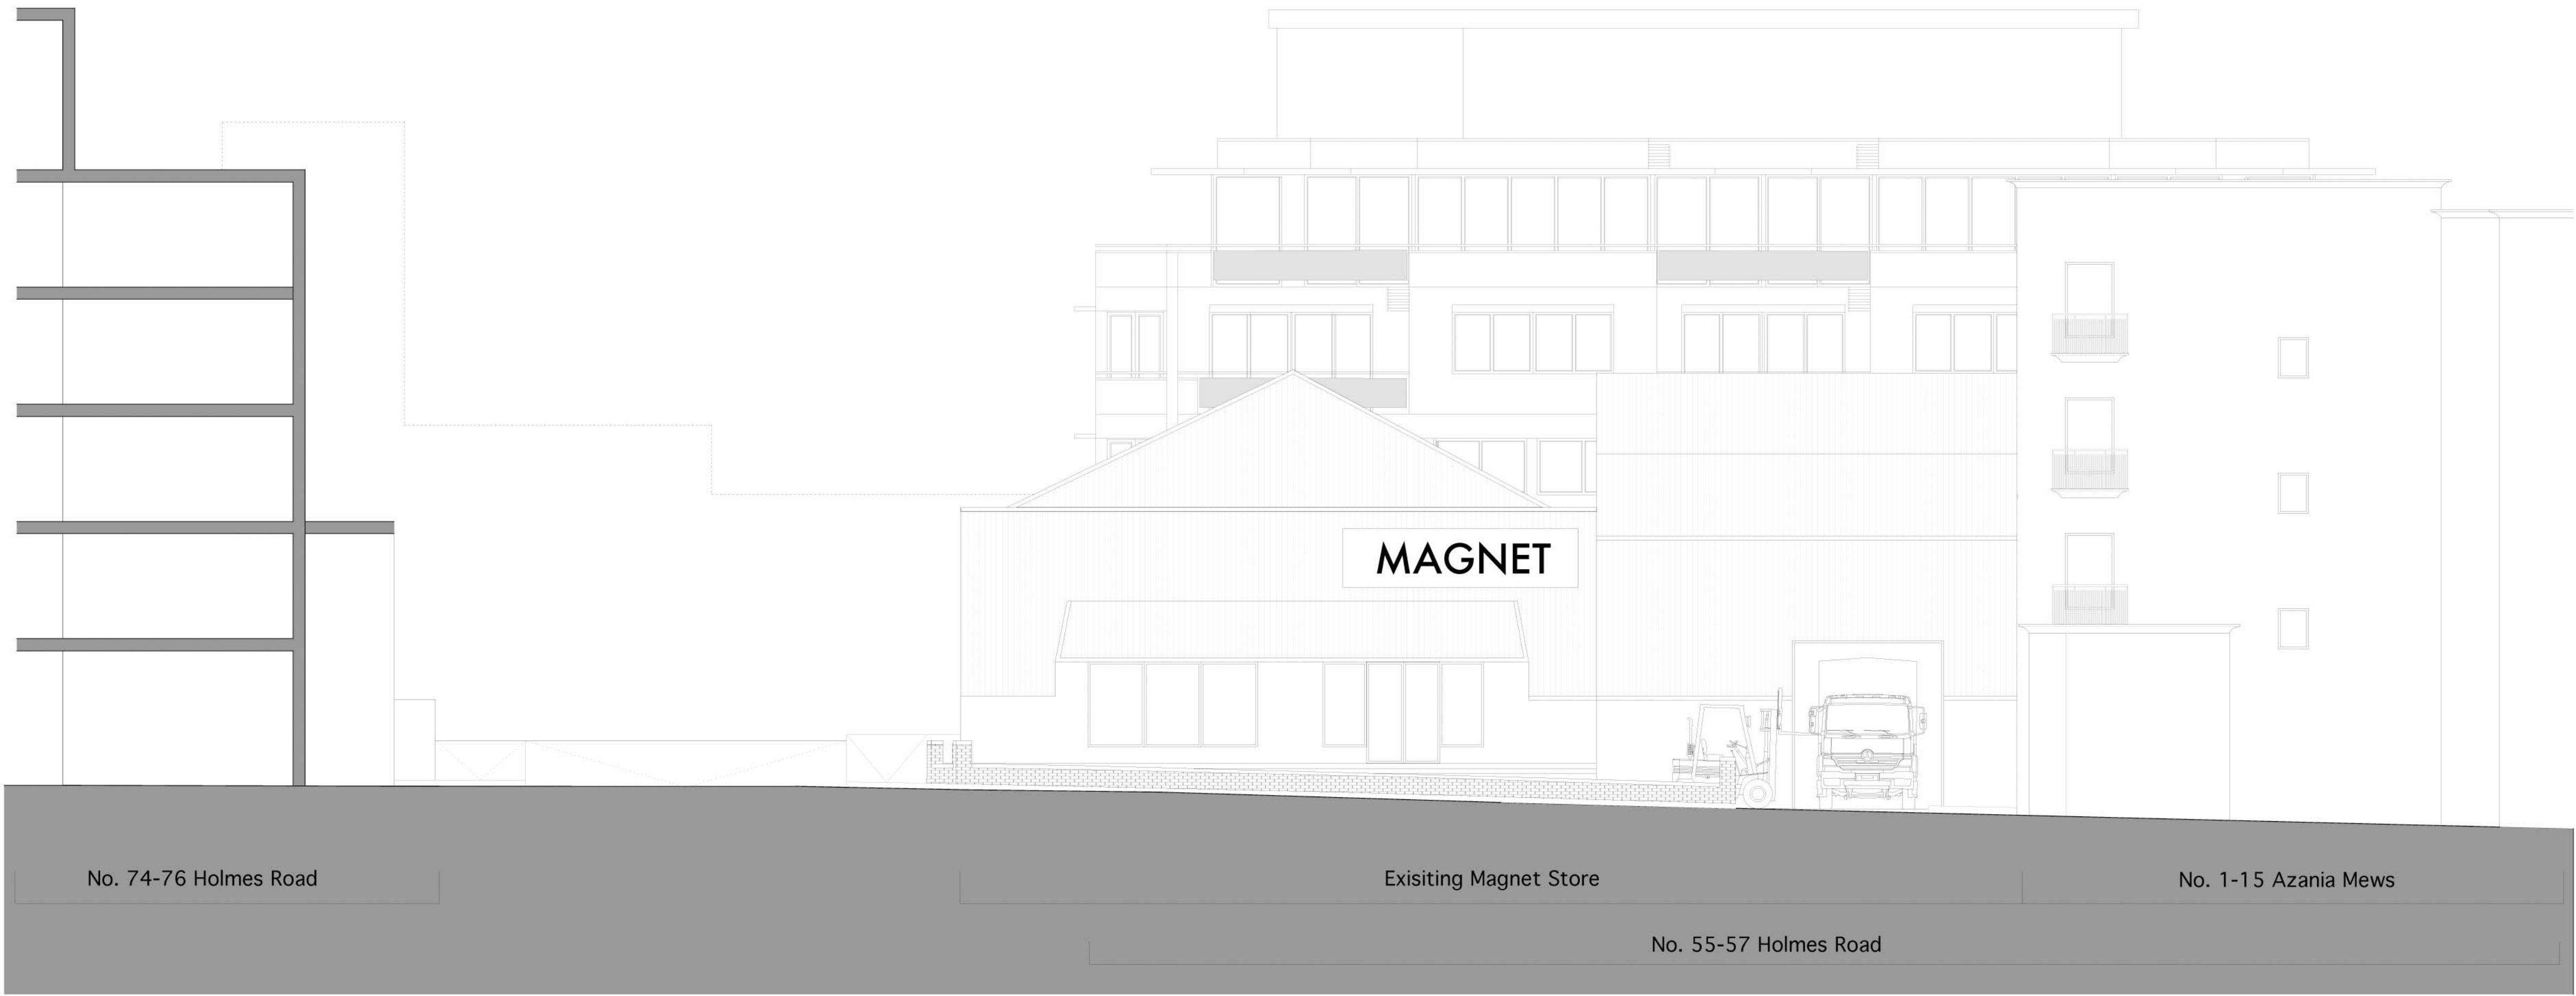

01 Existing Cathcart Street Elevation
EX.02 Scale: 1: 100

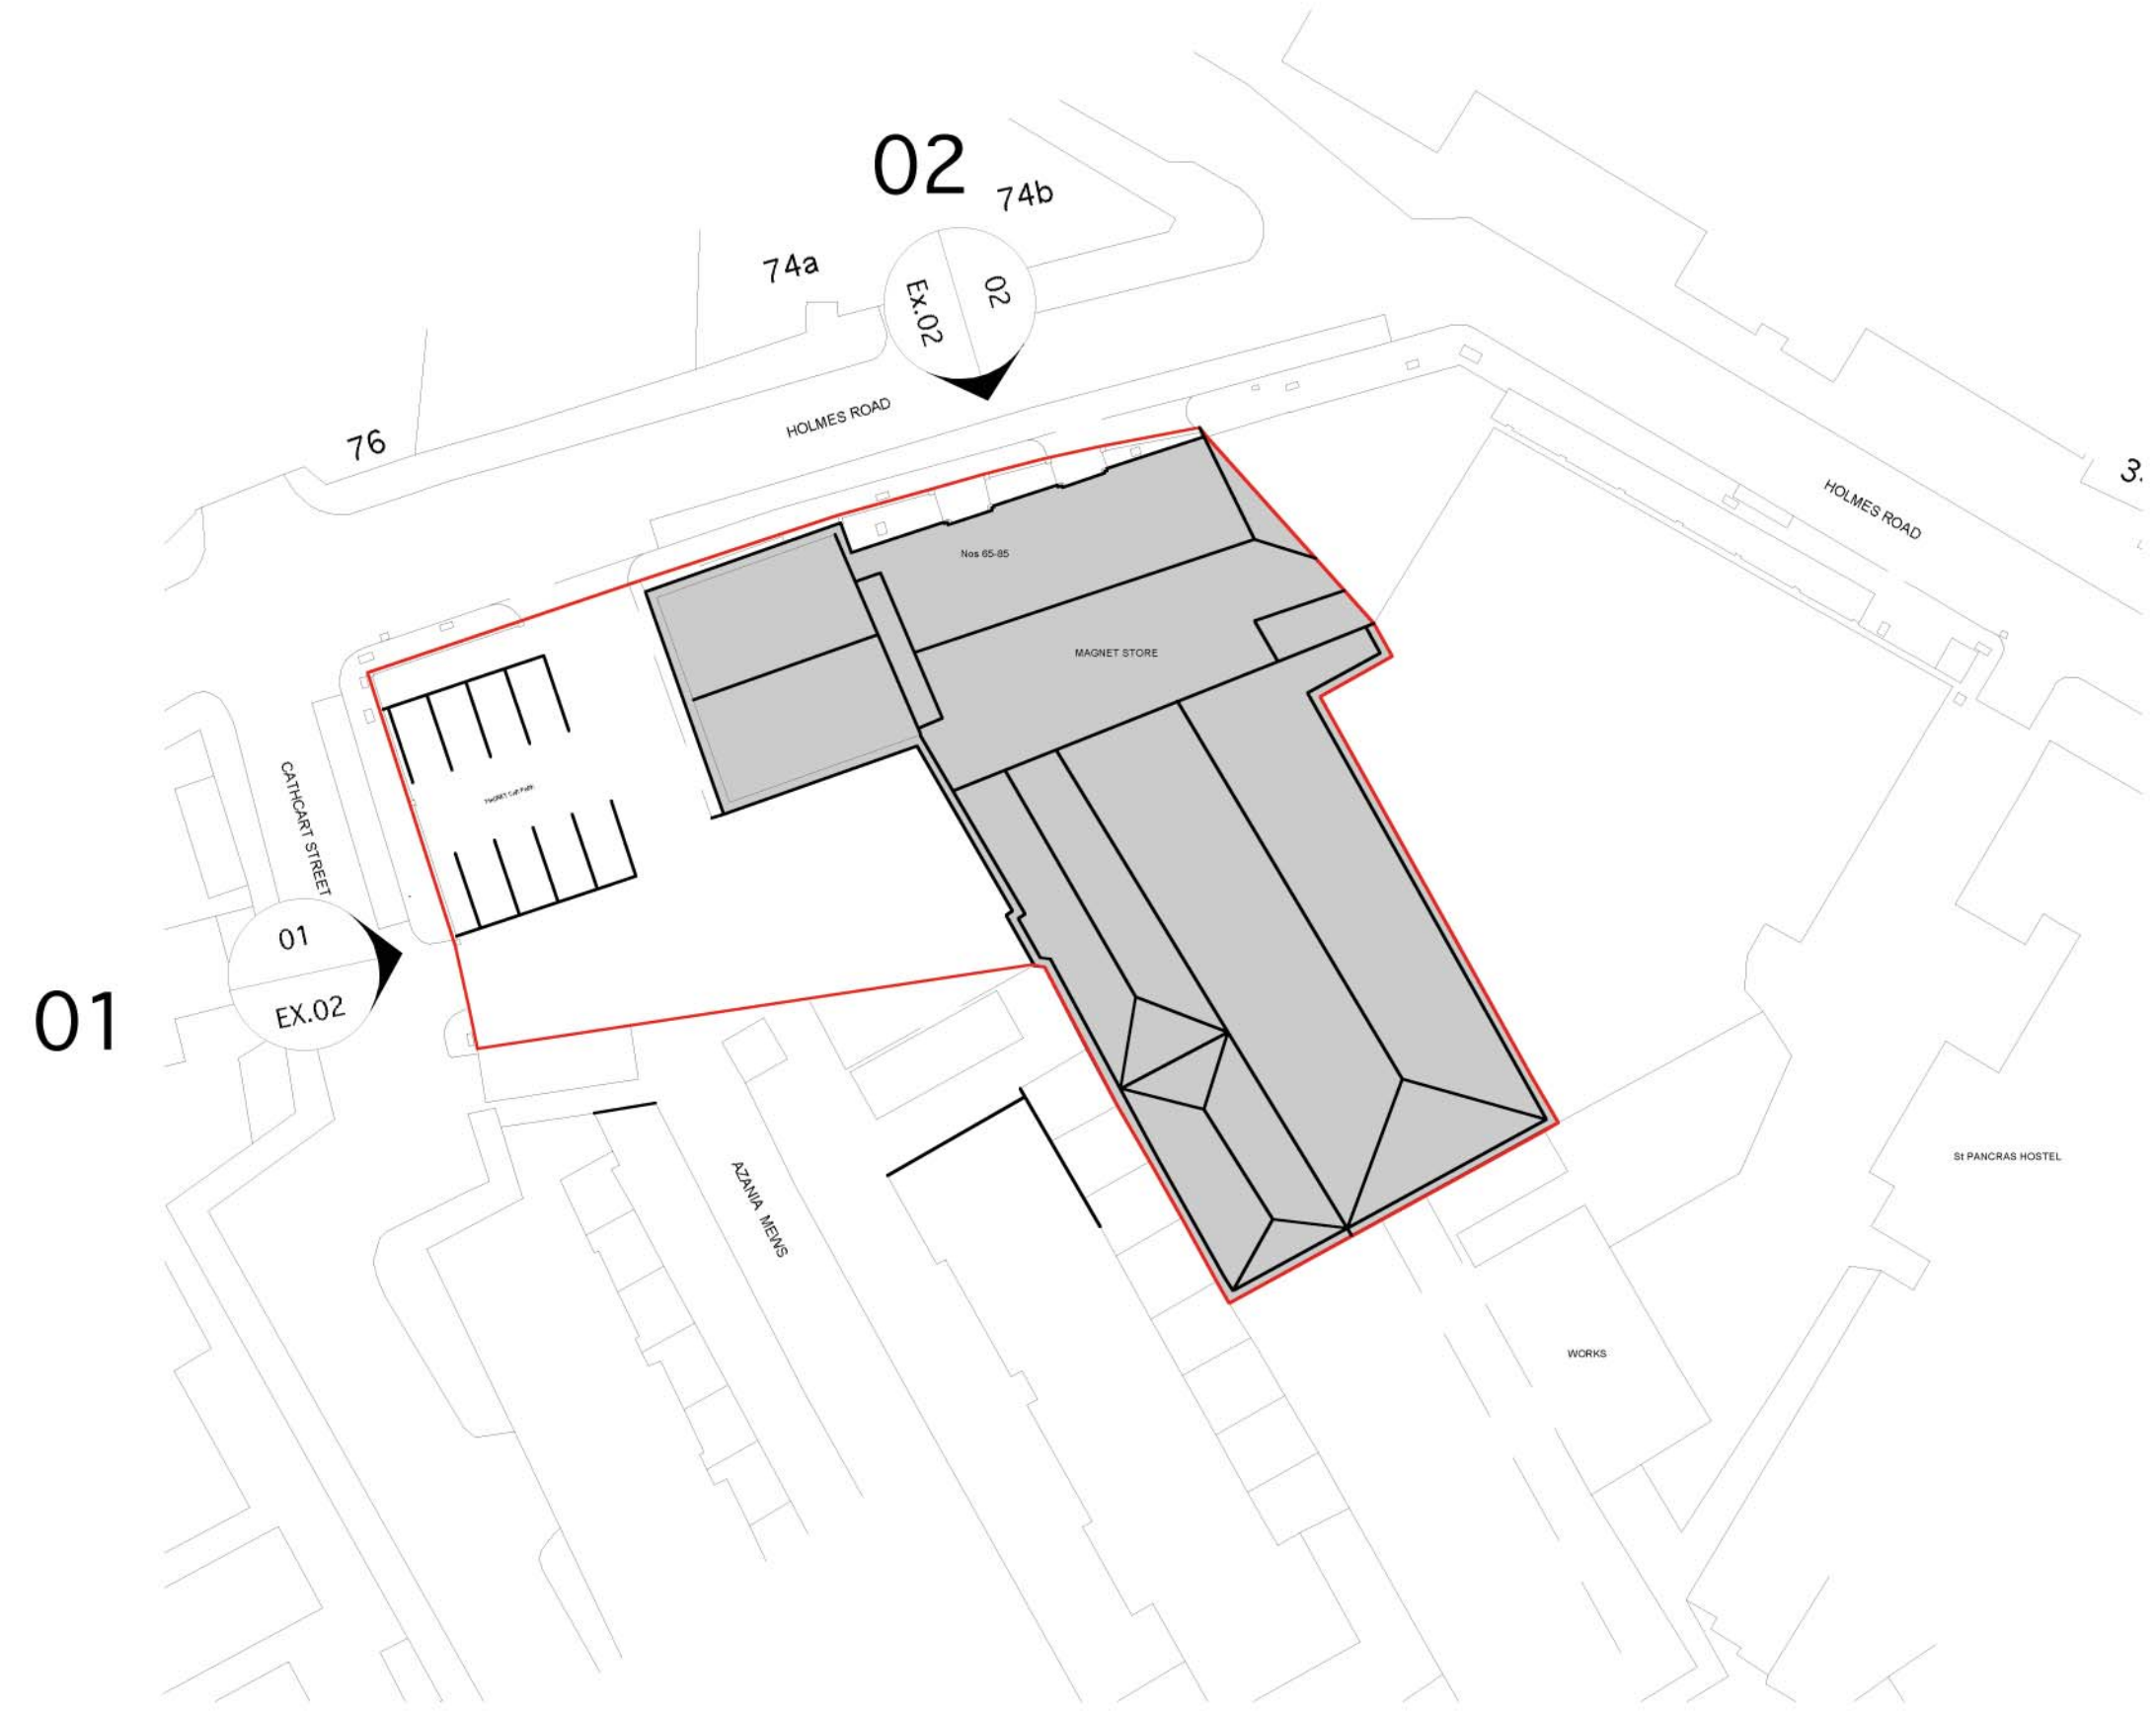


02 Existing Holmes Road Elevation
EX.02 Scale: 1: 100

0 1 2 3 4 5 10m

PLANNING APPLICATION

ALL DIMENSIONS TO BE CHECKED ON SITE.
WORK TO FIGURED DIMENSIONS ONLY.
REPORT DISCREPANCIES TO THE ARCHITECT
AT ONCE BEFORE PROCEEDING.

Contemporary Design Solutions

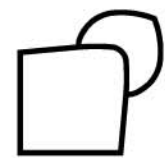

40 Great Marlborough Street
London
W1F 7JN
Telephone: 020 7494 8000 Fax: 020 7494 4944

Client

HALLMARK PROPERTY GROUP

Project Title

STUDENT ACCOMMODATION
65-69 Holmes Road

Drawing Title

EXISTING ELEVATIONS

Scale: 1: 100@A2 NTS@A3 Date: April 2010

Drawn: CT Checked: Rtn:

EX.02

CAD plot date: 07 Apr 2010 - 02:10pm