
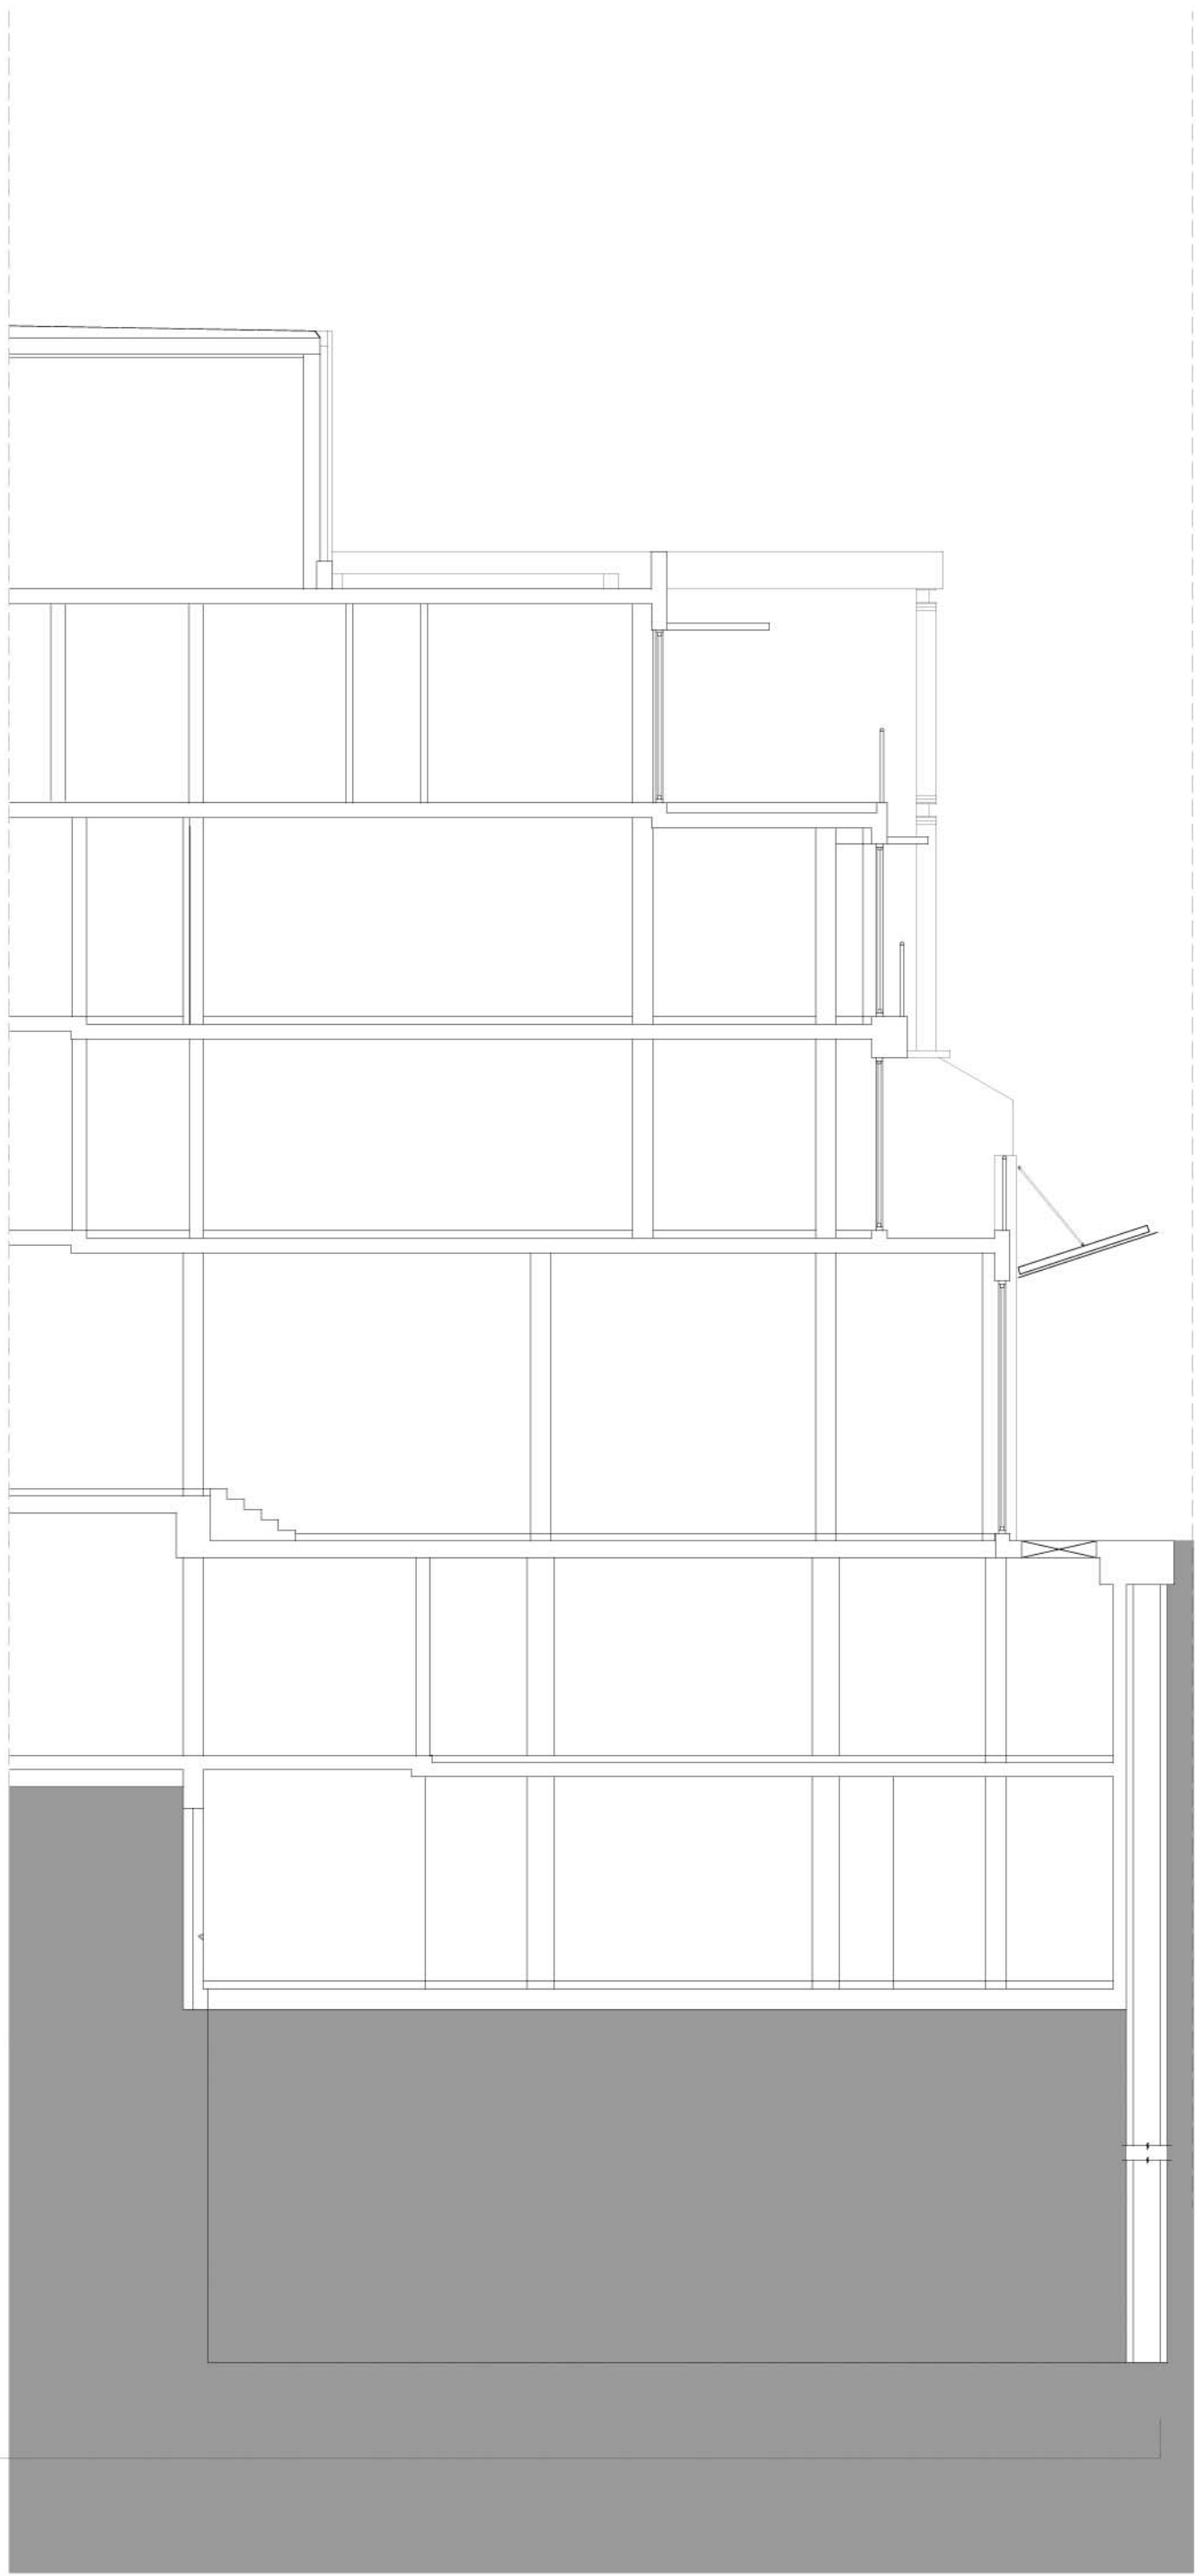
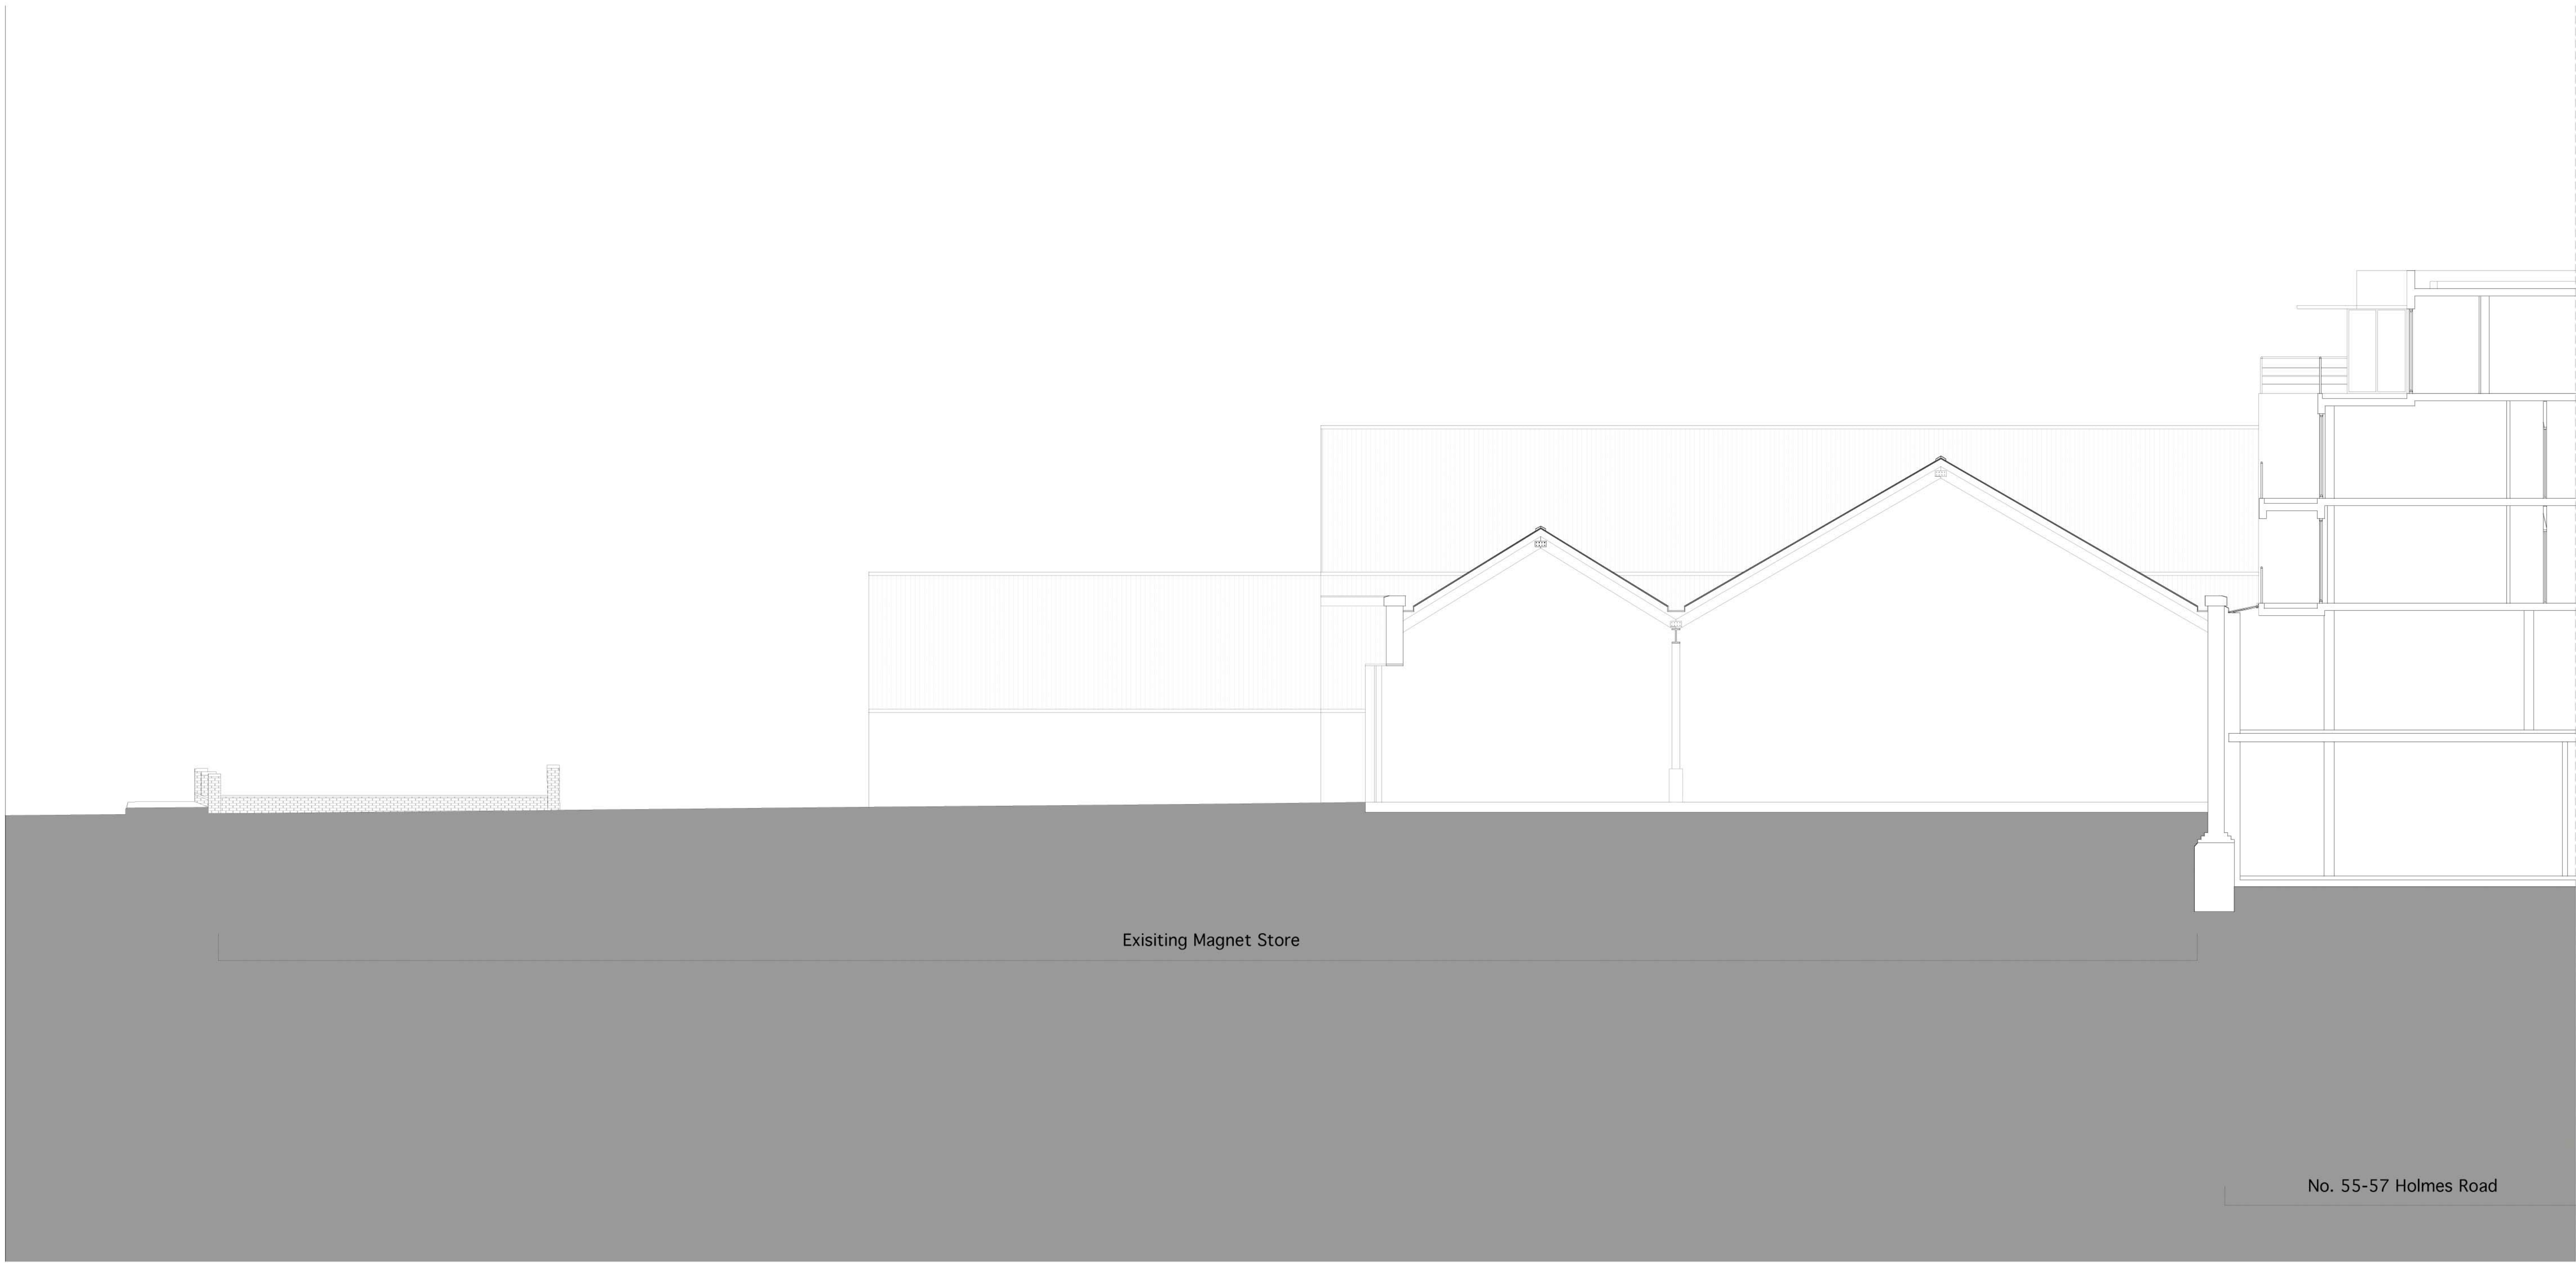


REVISIONS			
Rev.	Date	By	
1			

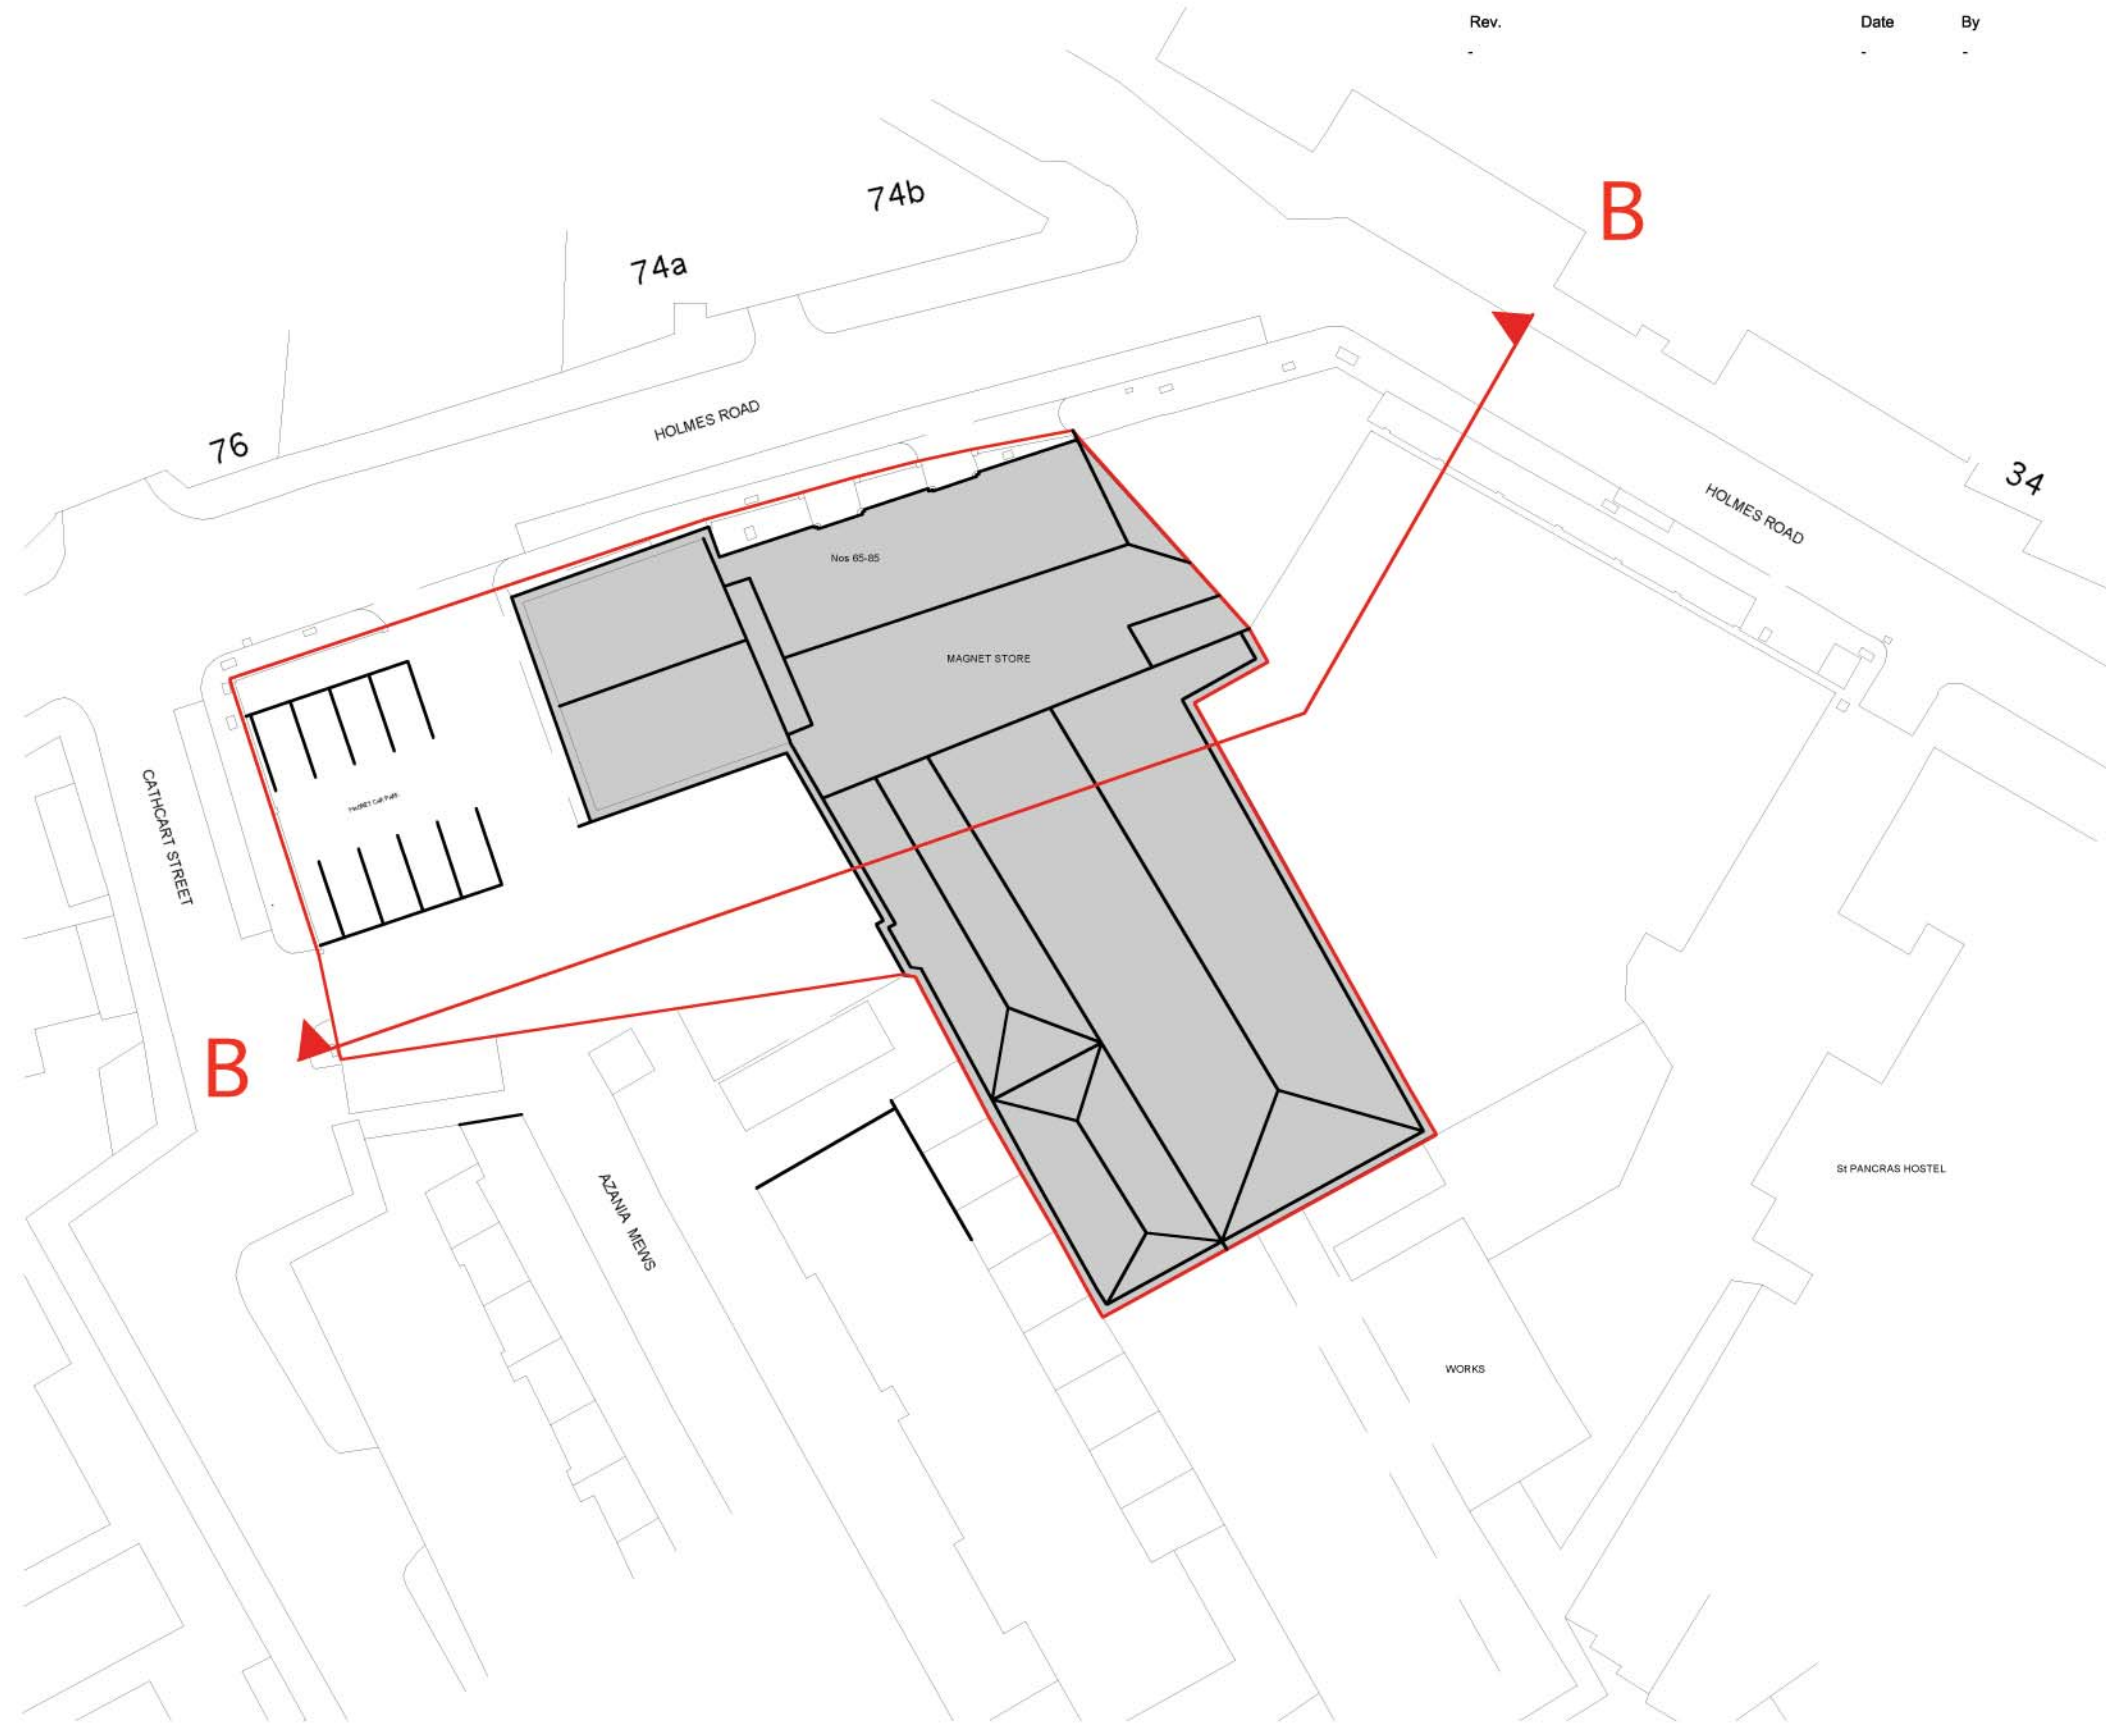

PLANNING APPLICATION

ALL DIMENSIONS TO BE CHECKED ON SITE
WORK TO FIGURED DIMENSIONS ONLY
REPORT DISCREPANCIES TO THE ARCHITECT
AT ONCE BEFORE PROCEEDING

Contemporary Design Solutions



40 Great Marknaghe Street
Limerick
T91T 7JX
Telephone: 020 7494 8800 Fax: 020 7494 4944

Client
HALLMARK PROPERTY GROUP

Project Title
**STUDENT ACCOMMODATION
65-69 Holmes Road**

Drawing Title
EXISTING SECTION B_B

Scale	1: 100@A0 NTS@A3	Date	April 2010
Drawn	CT	Checked	
Drawn By		Checked By	

EX.04

CAD plot date: 07 Apr 2010 - 02:12pm

Cathcart Street

Holmes Road

01 Existing Section B-B
EX.02 Scale: 1: 100