


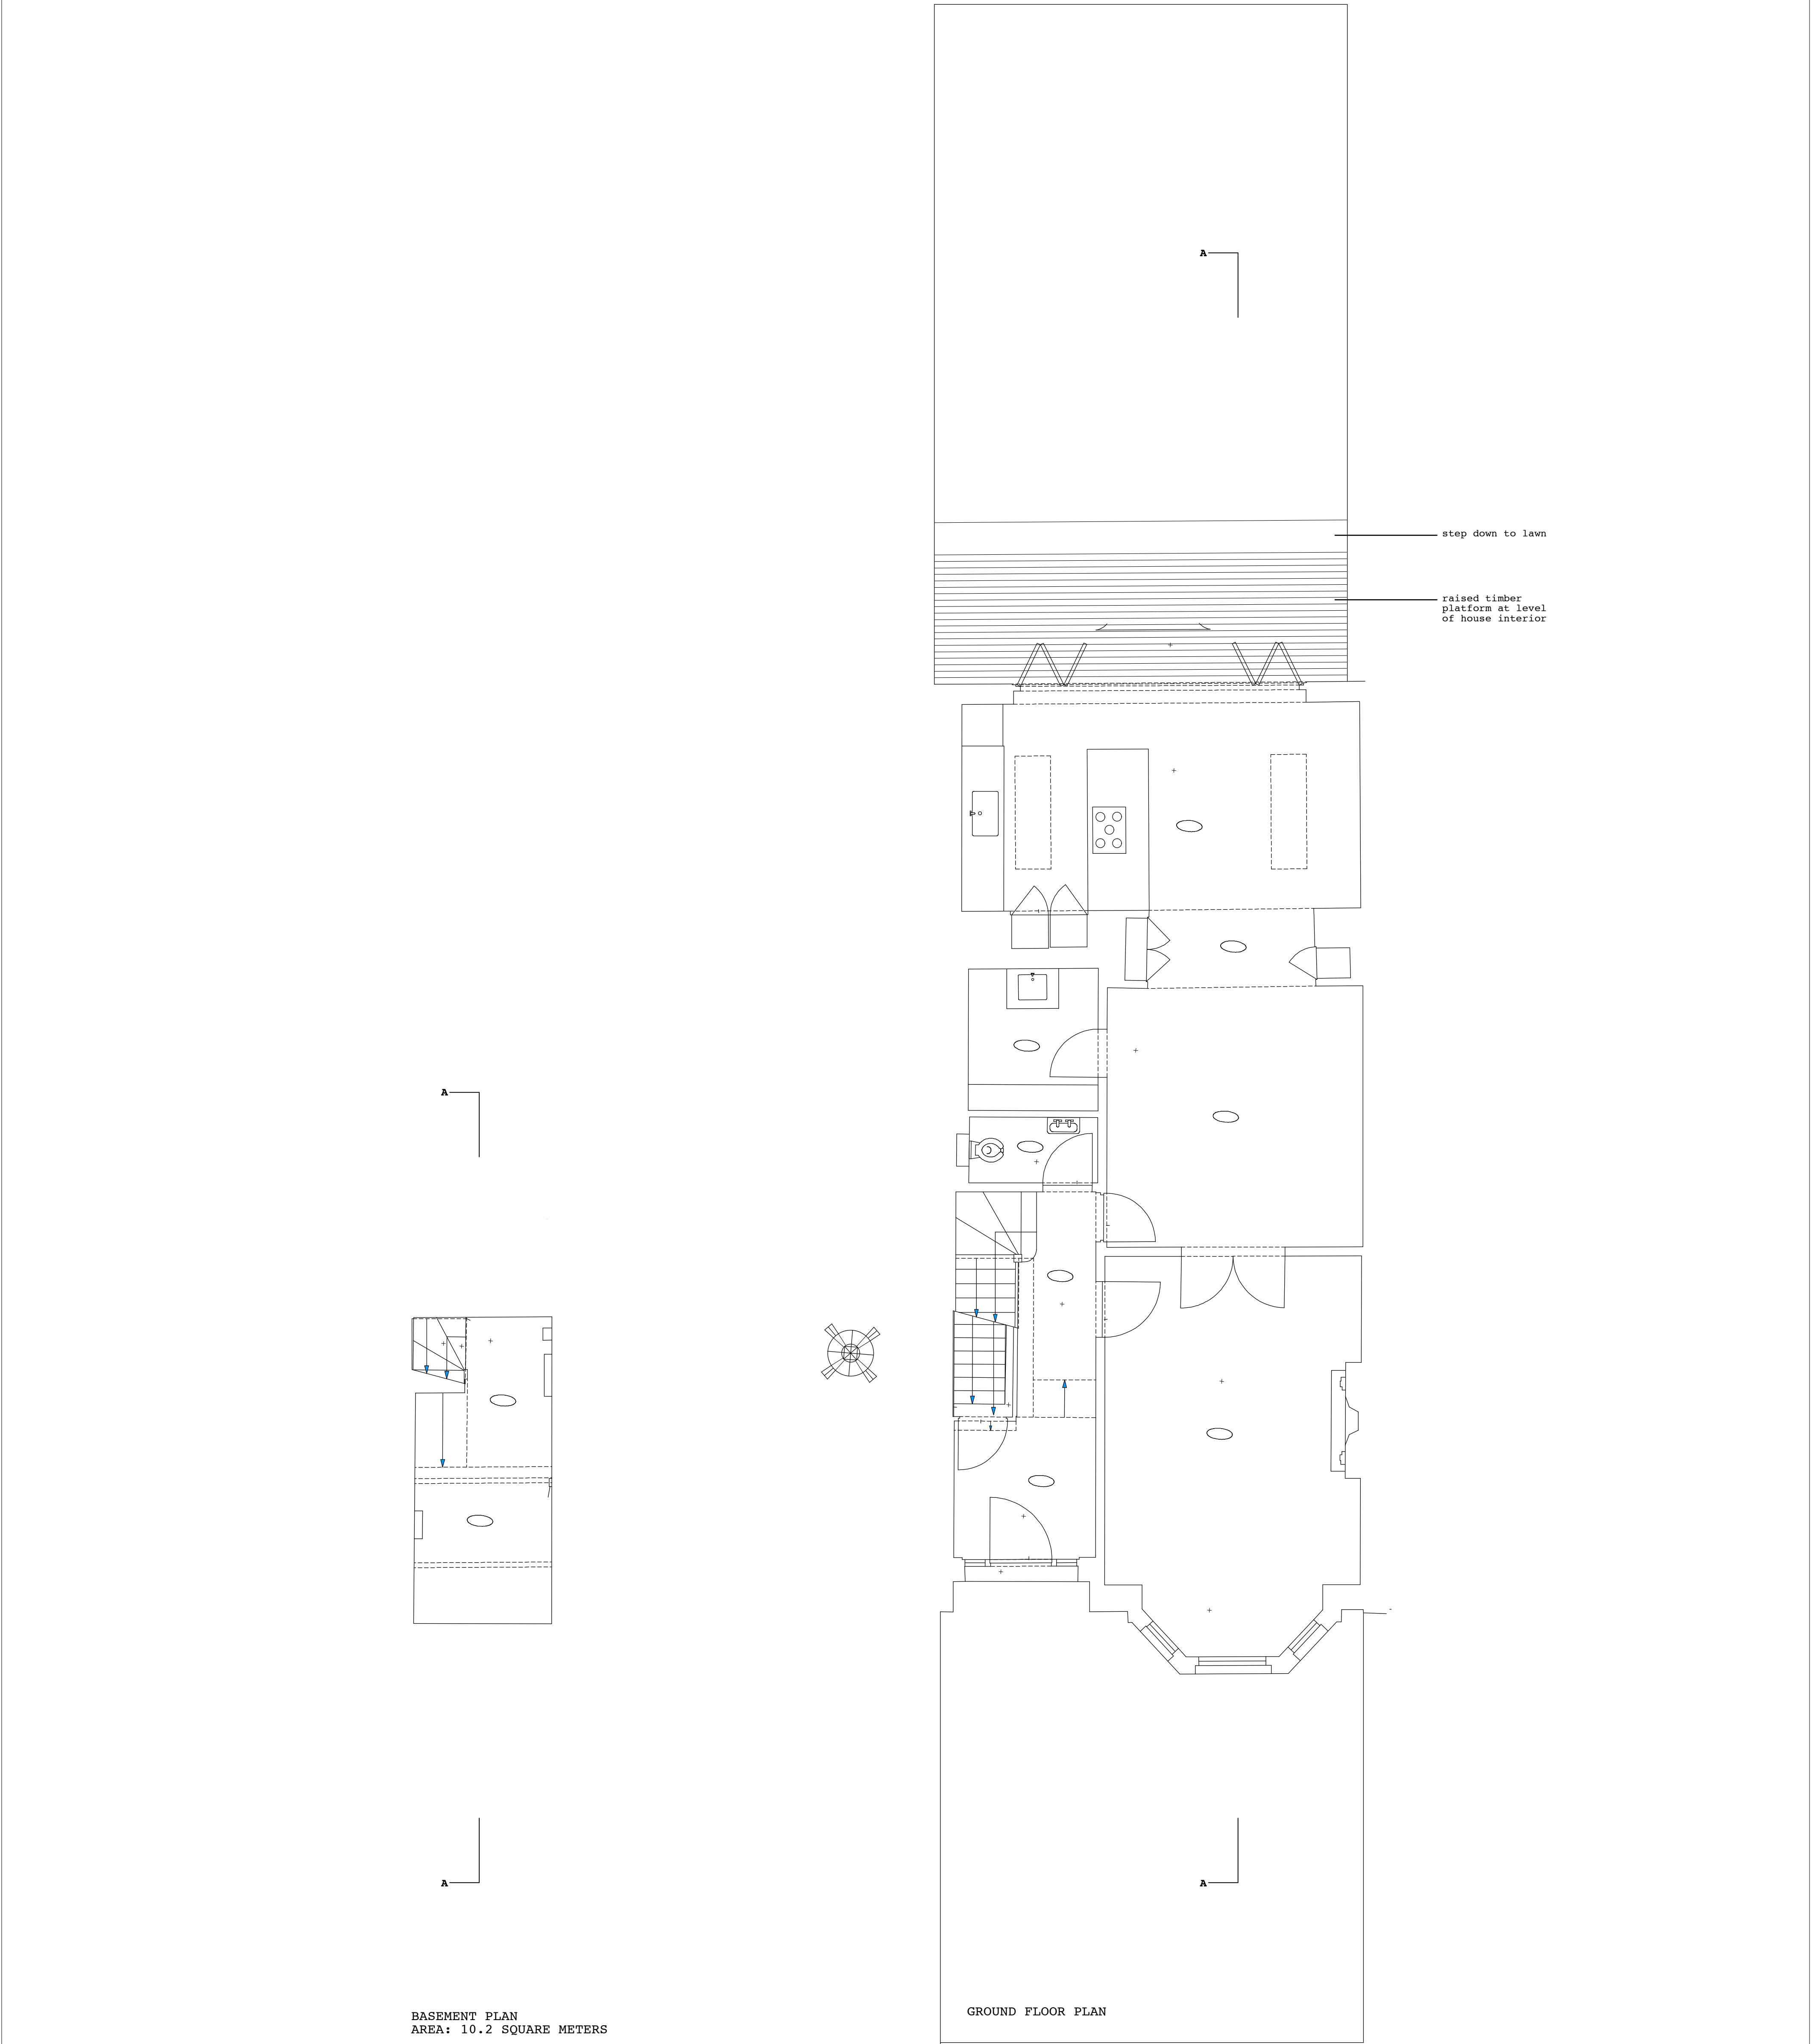

BASEMENT PLAN
AREA: 10.2 SQUARE METERS

GROUND FLOOR PLAN