


LOWER GROUND FLOOR PLAN  
84.7 square meters

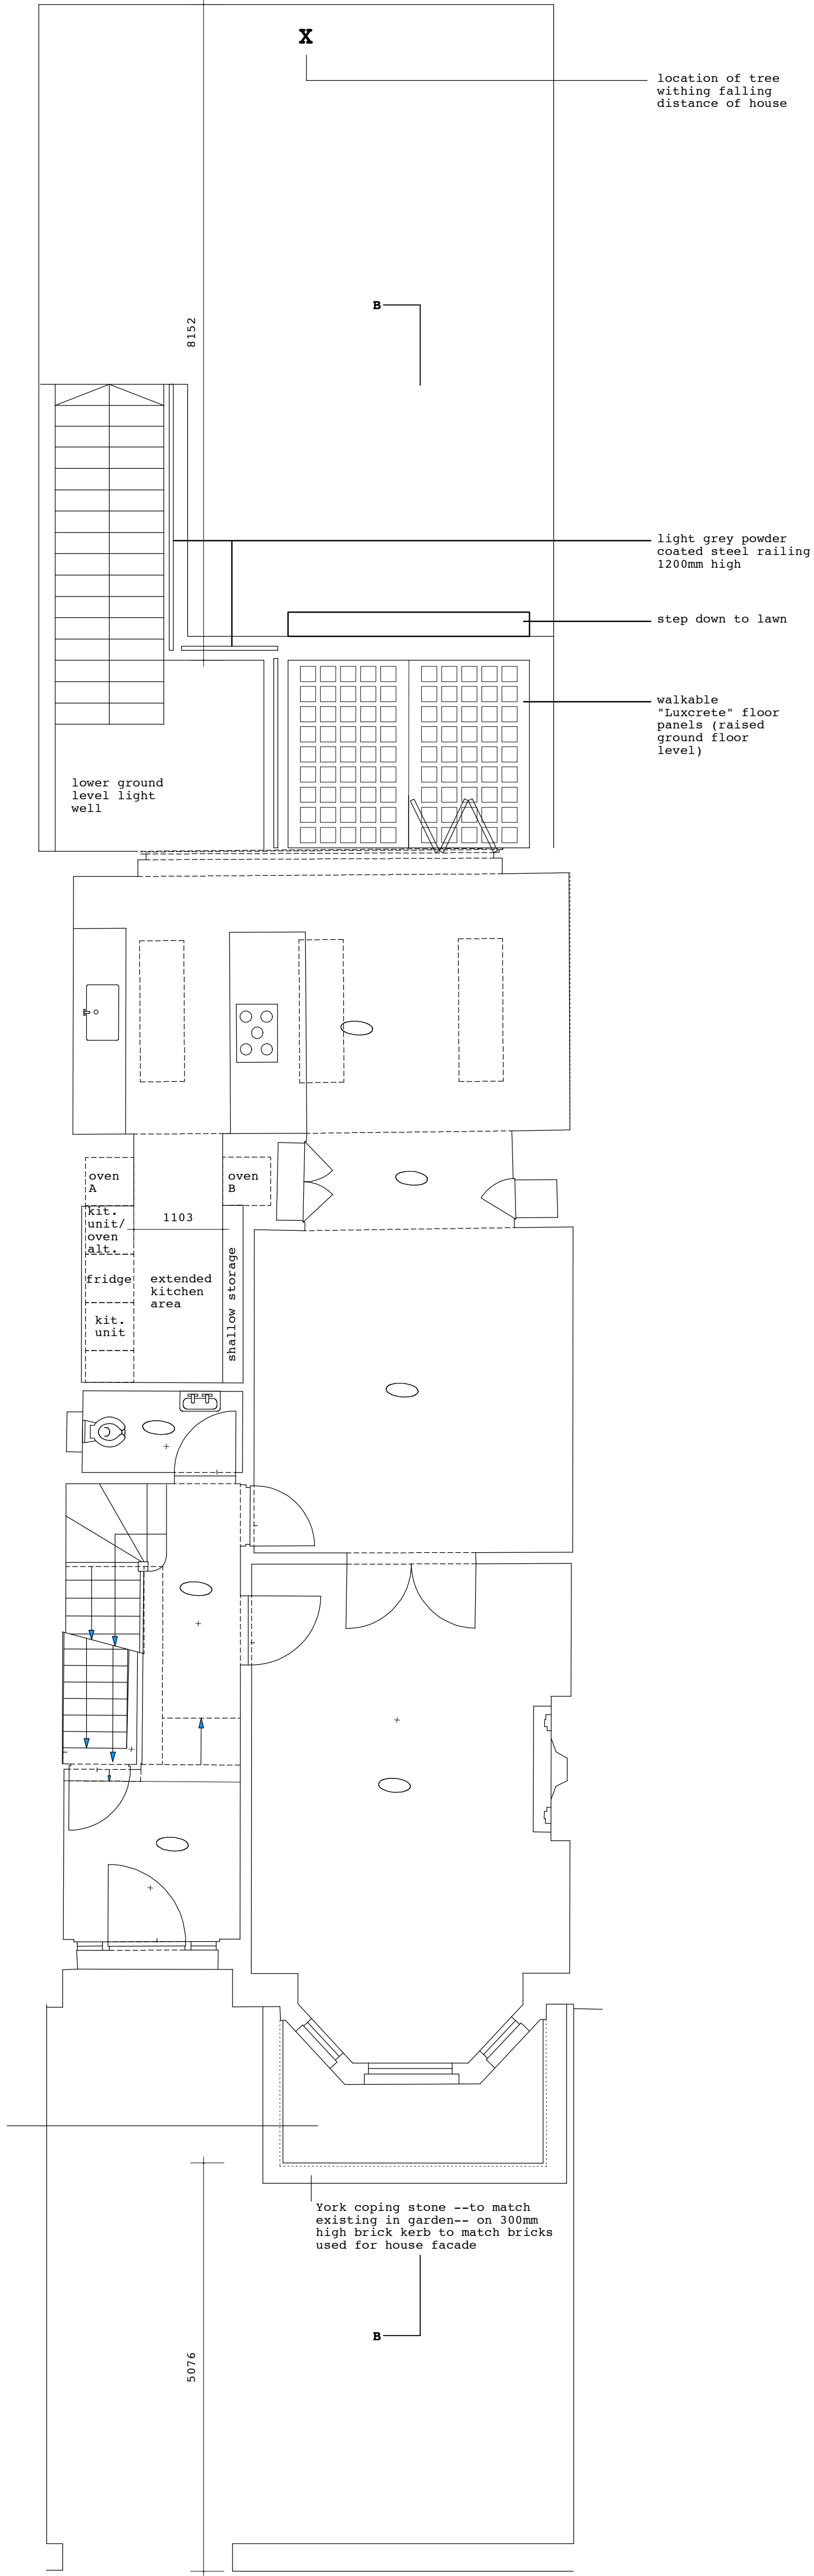

GROUND FLOOR PLAN