




B  
038

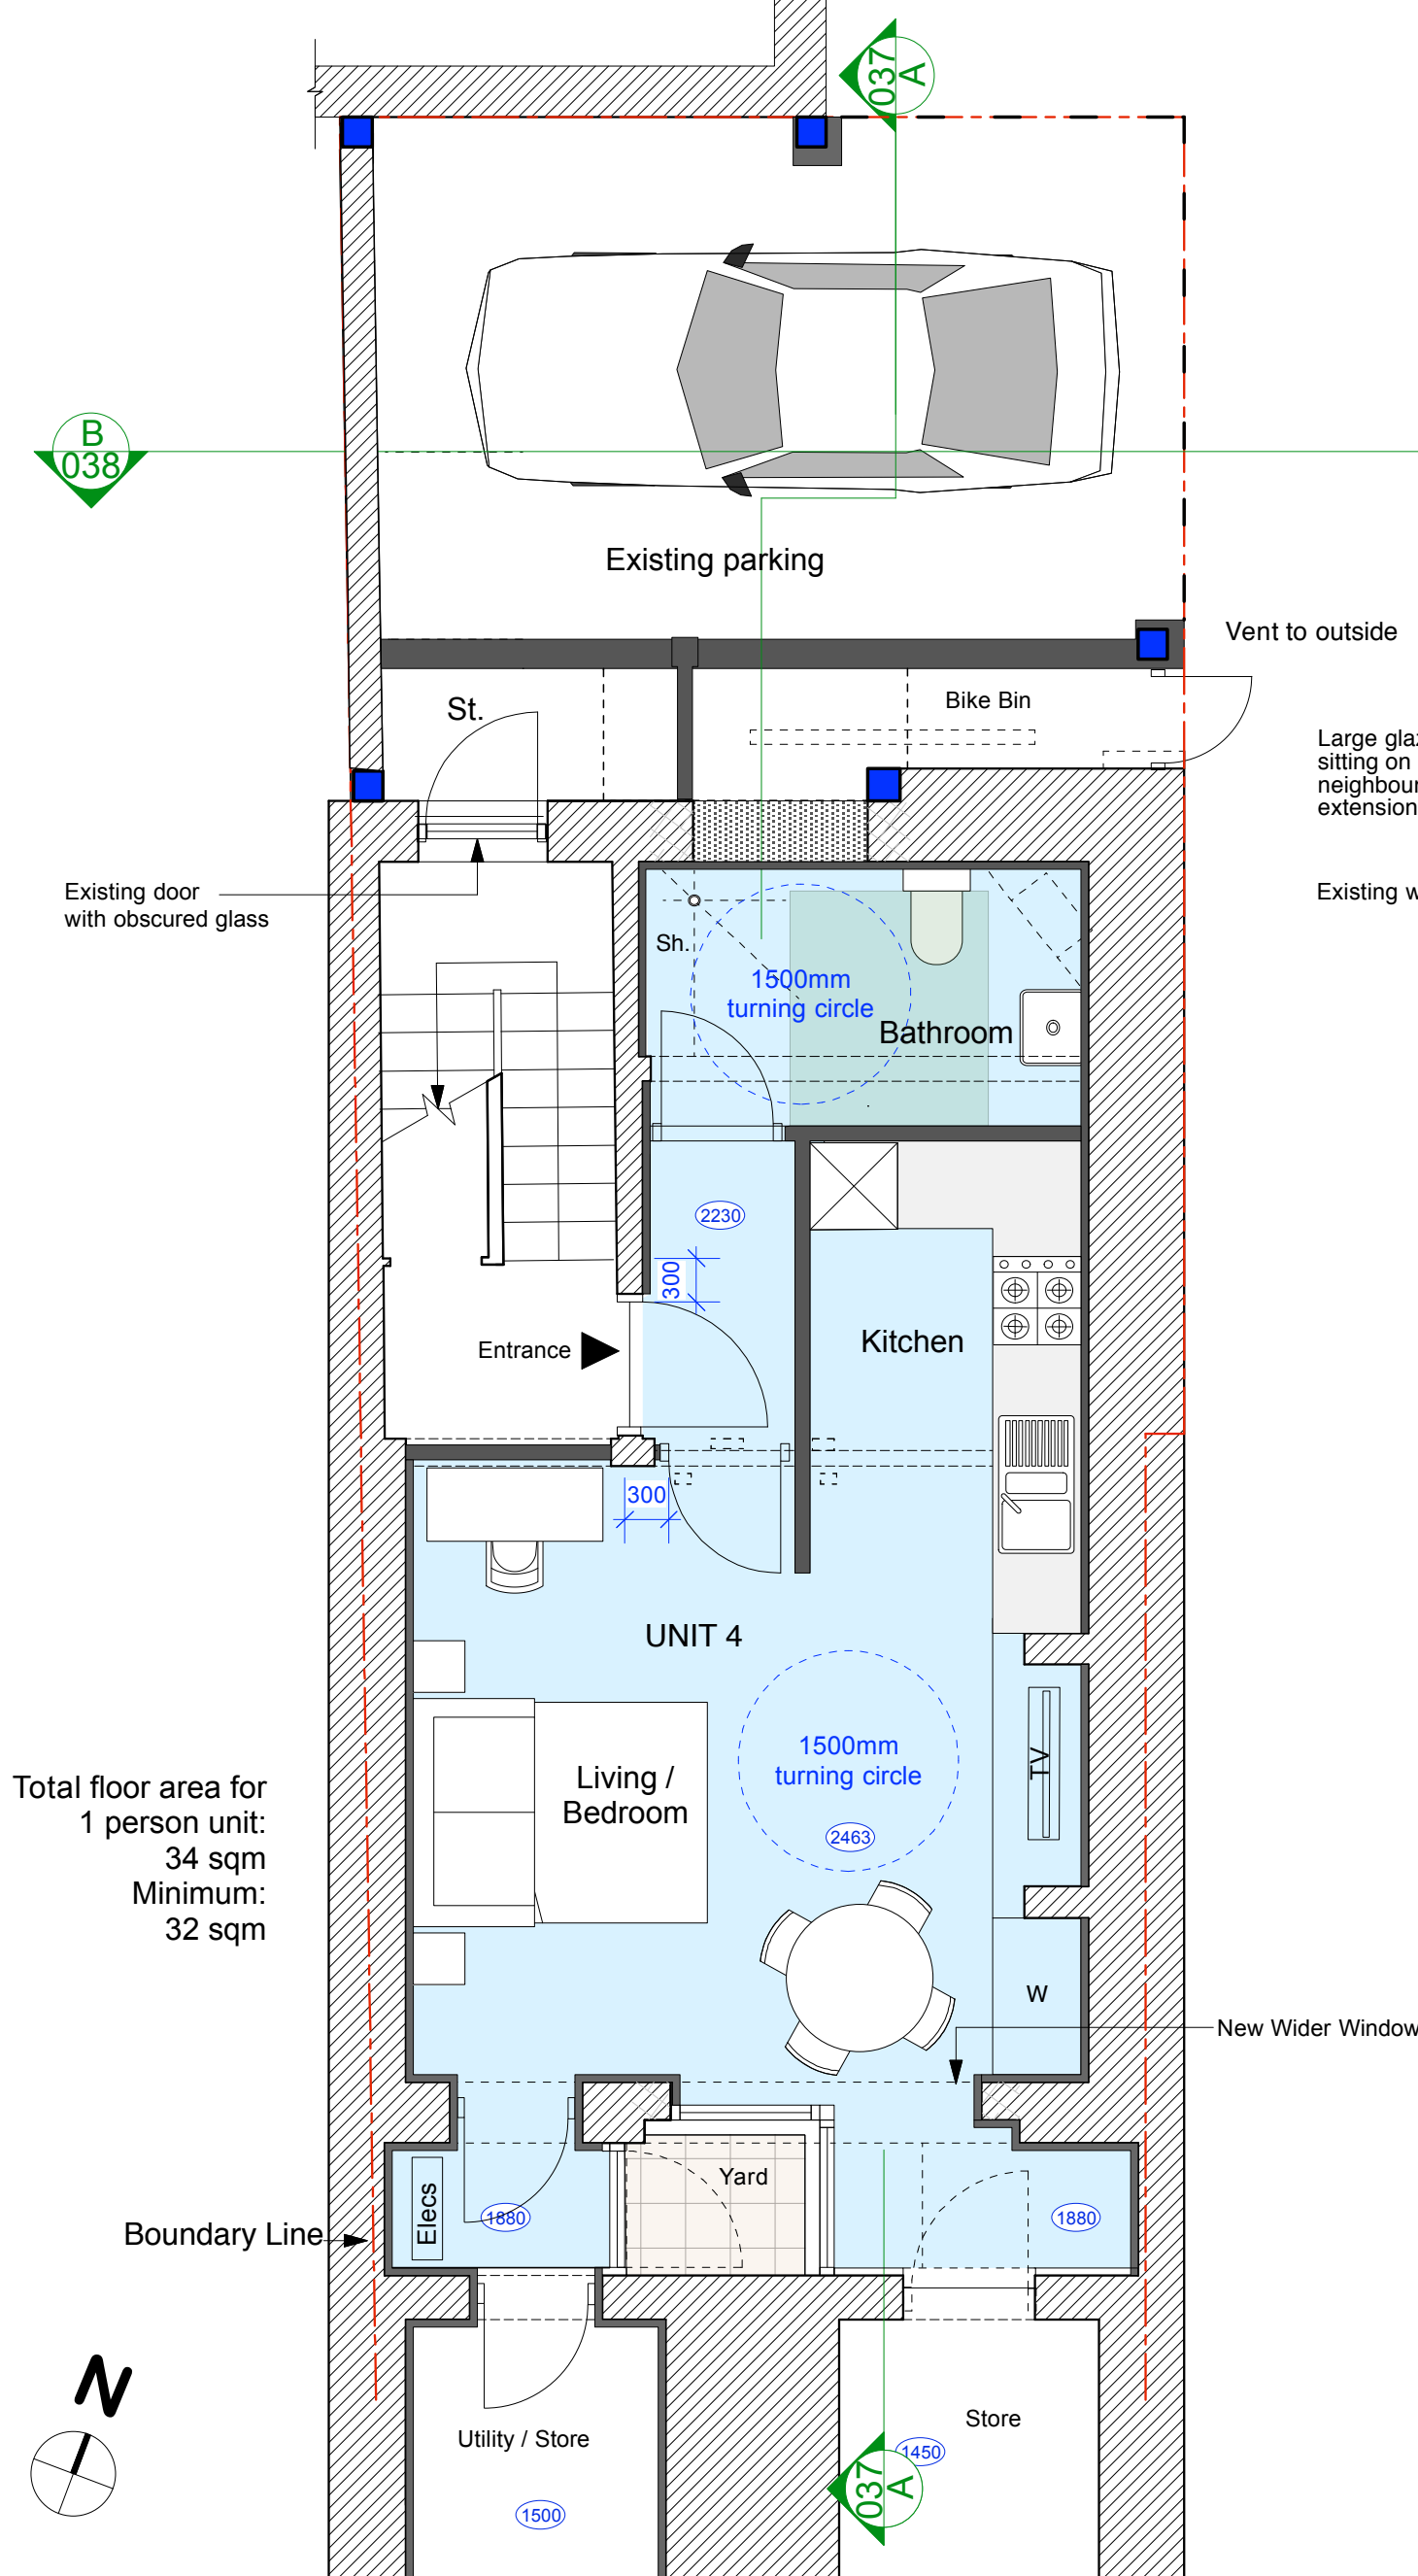

Total floor area for  
1 person unit:  
34 sqm  
Minimum:  
32 sqm

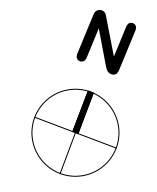


037  
A

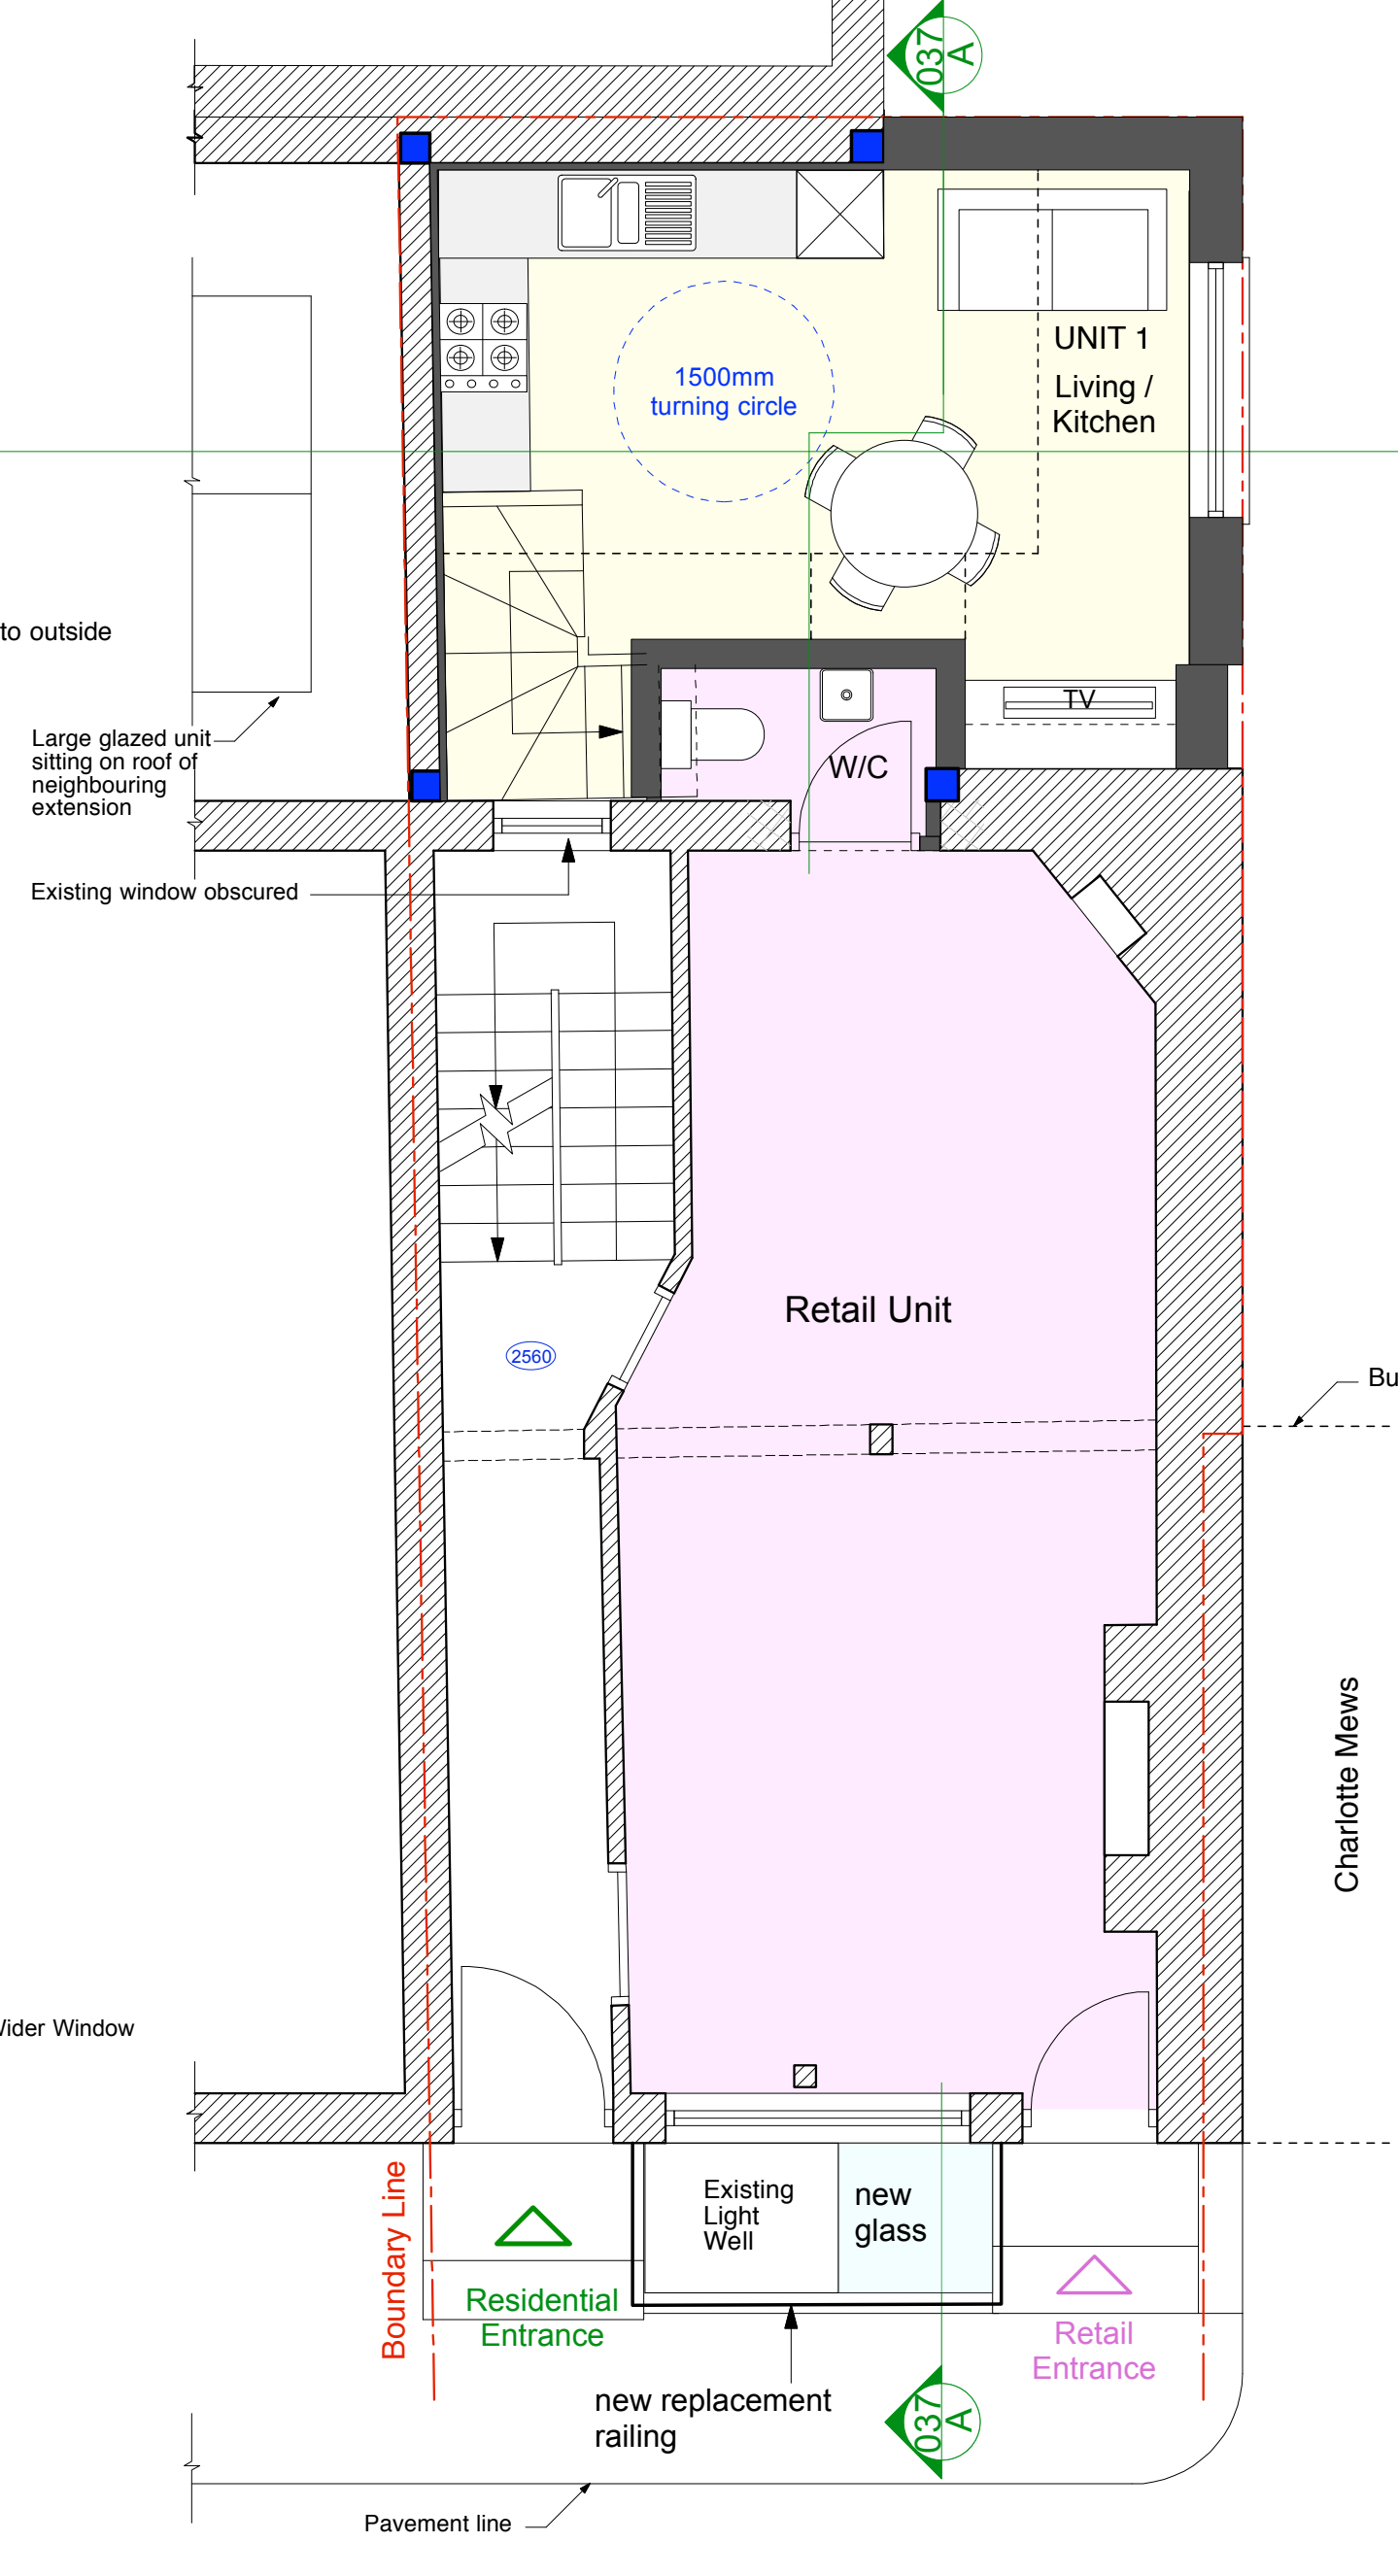

Tottenham Street

037  
A

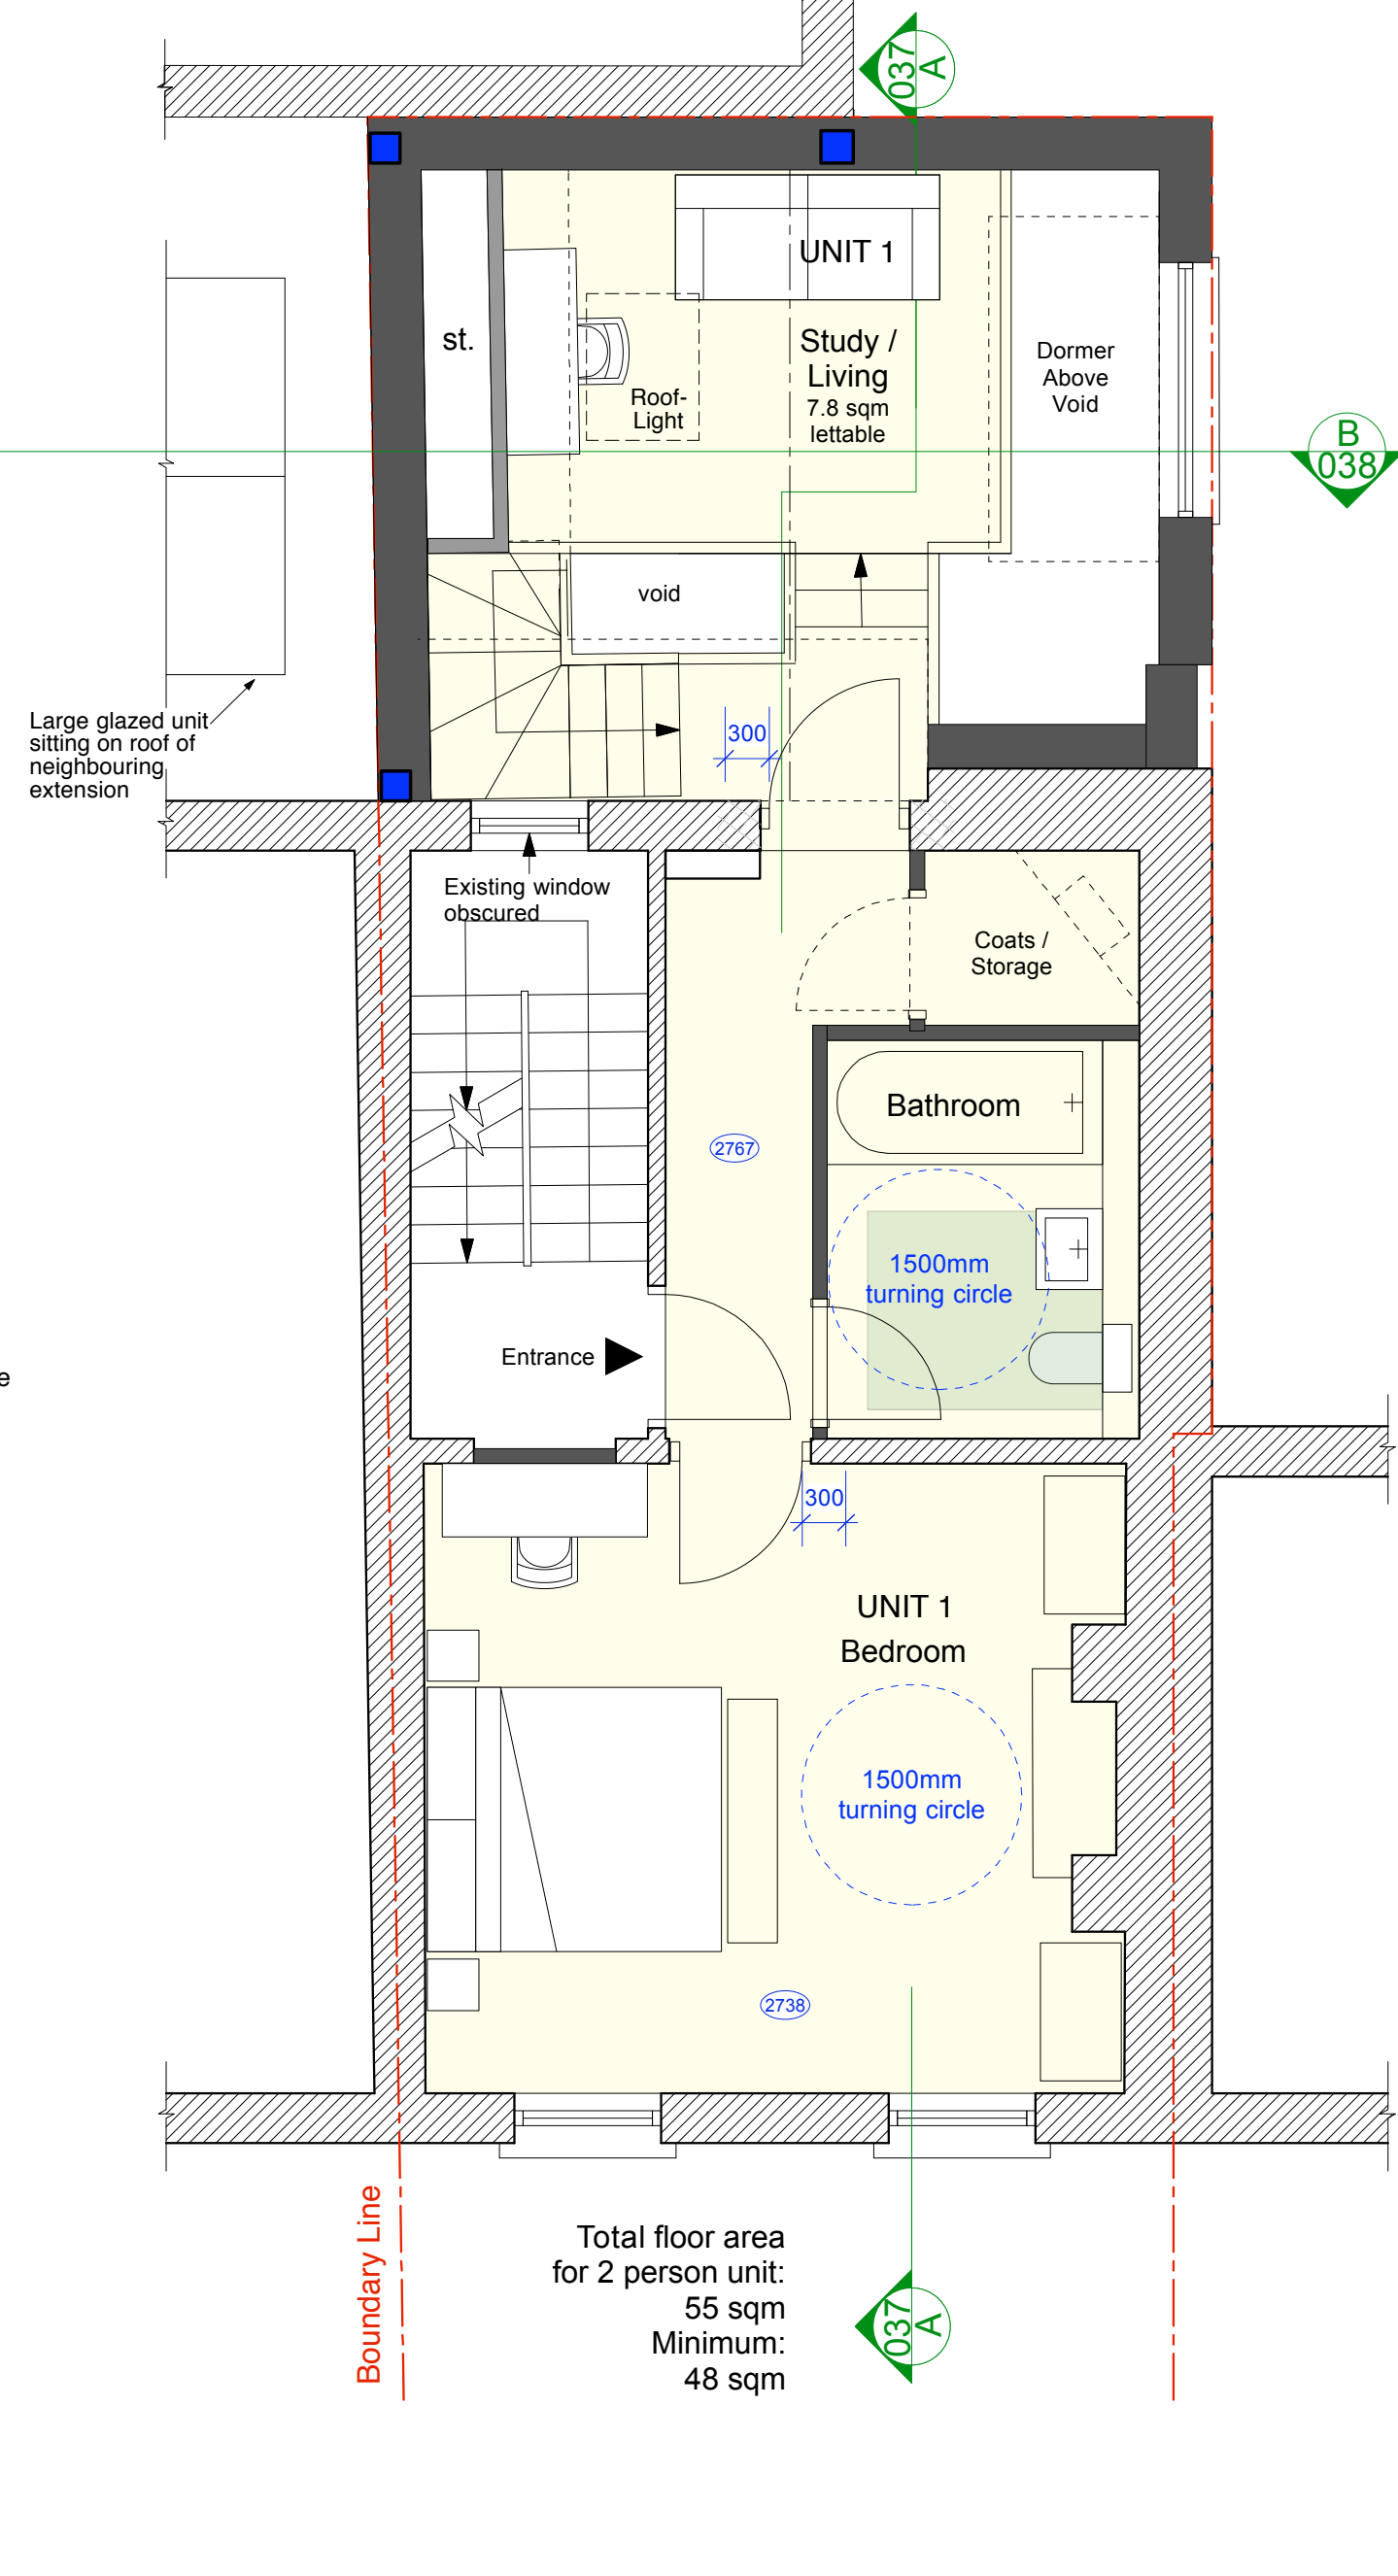

Total floor area  
for 2 person unit:  
55 sqm  
Minimum:  
48 sqm