



90-02-05
JUNE 90 1:100


TP 9005380

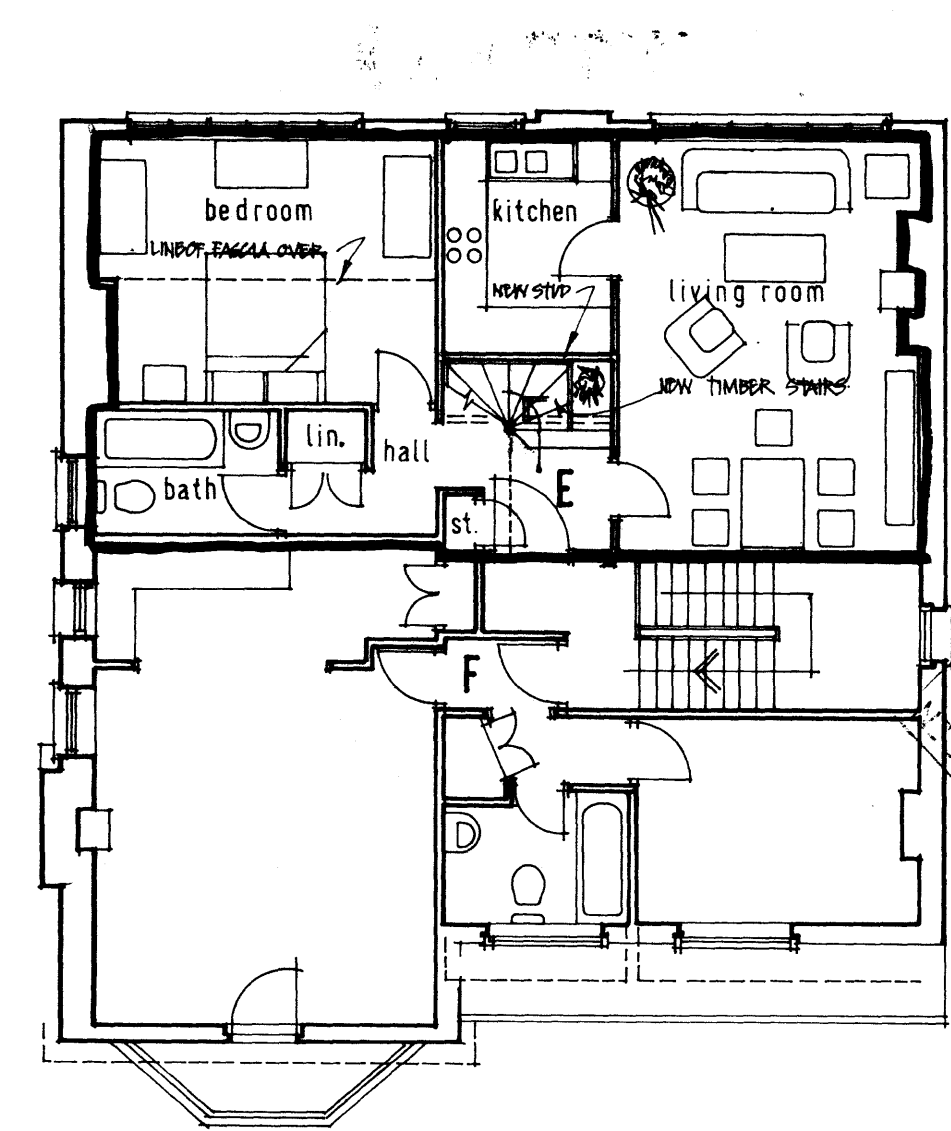

RECEIVED
- 3 JUL 1990
PLANNING AND TRANSPORT
DEPARTMENT
BOROUGH OF CAMDEN

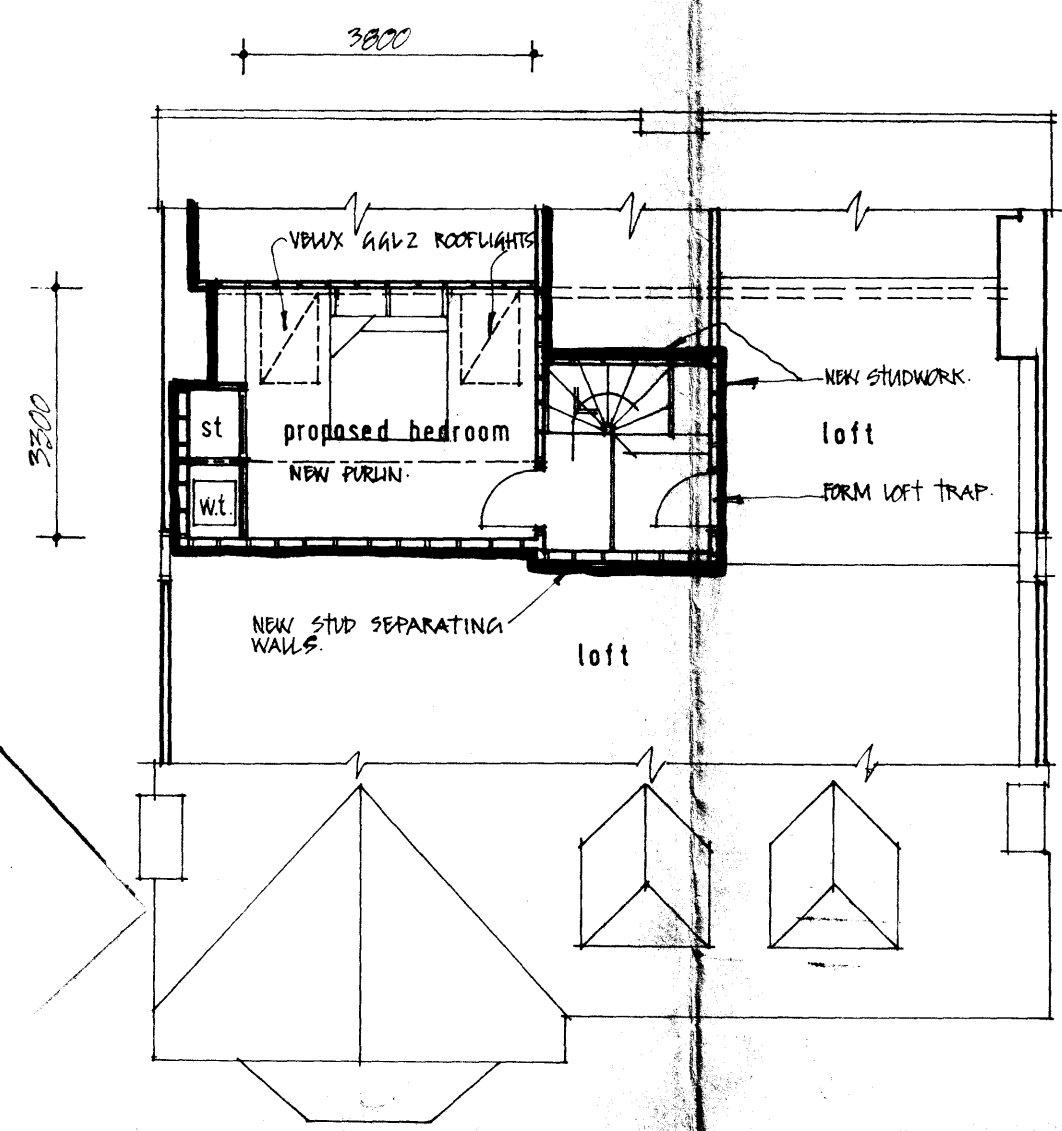


LONDON BOROUGH OF CAMDEN
TOWN AND COUNTRY PLANNING ACTS
17 OCT 1990
PLANS APPROVED
ON BEHALF OF THE COUNCIL

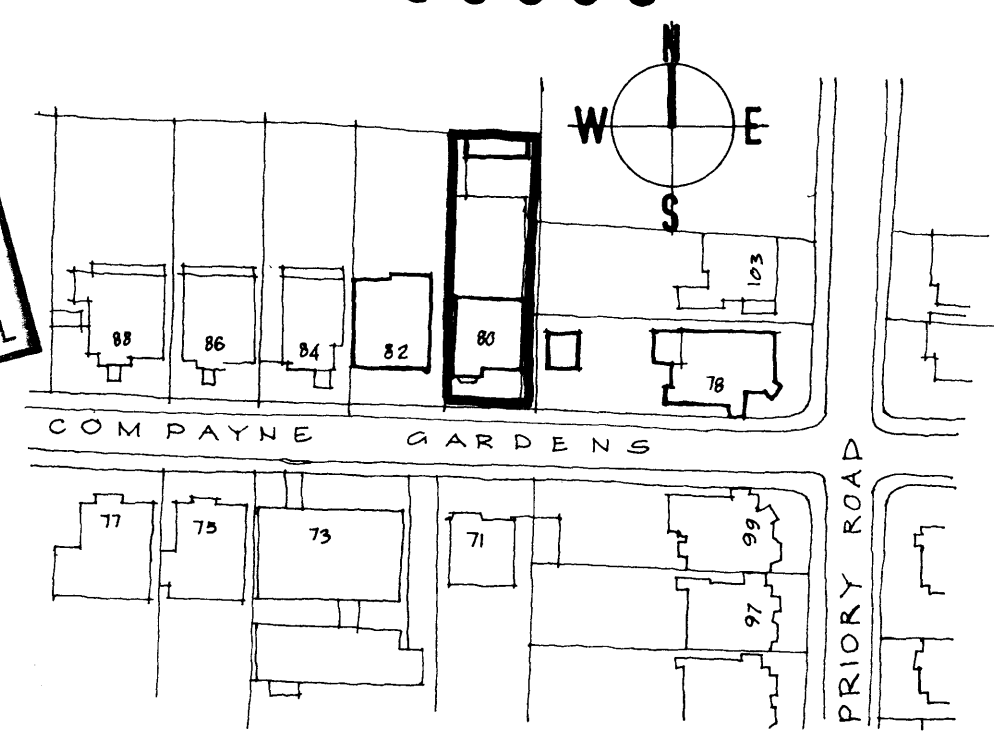


SECOND FLOOR

ATTIC / ROOF LEVEL


LOCATION PLAN 1:1250

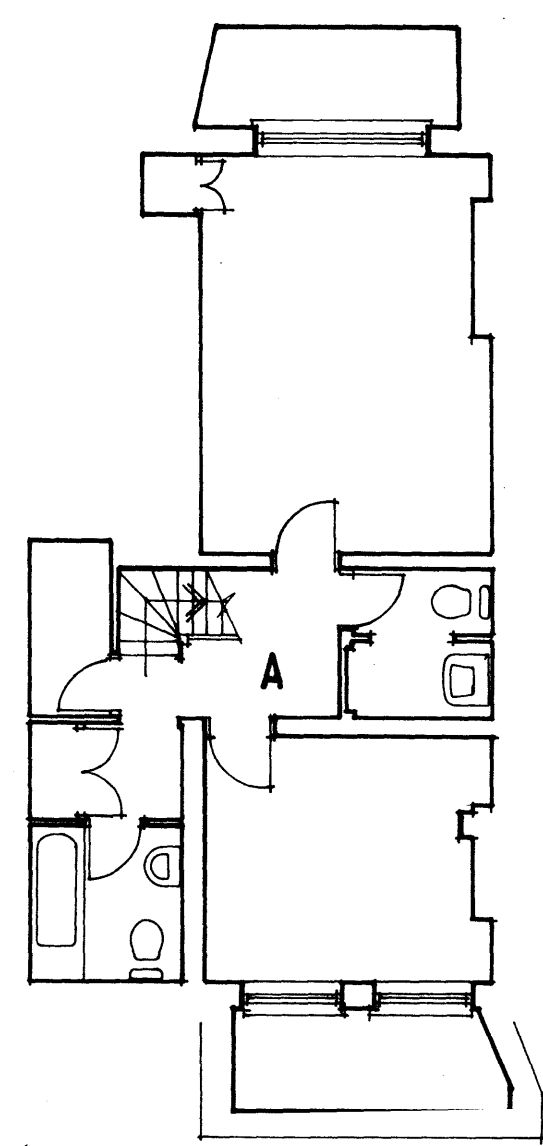

BASEMENT

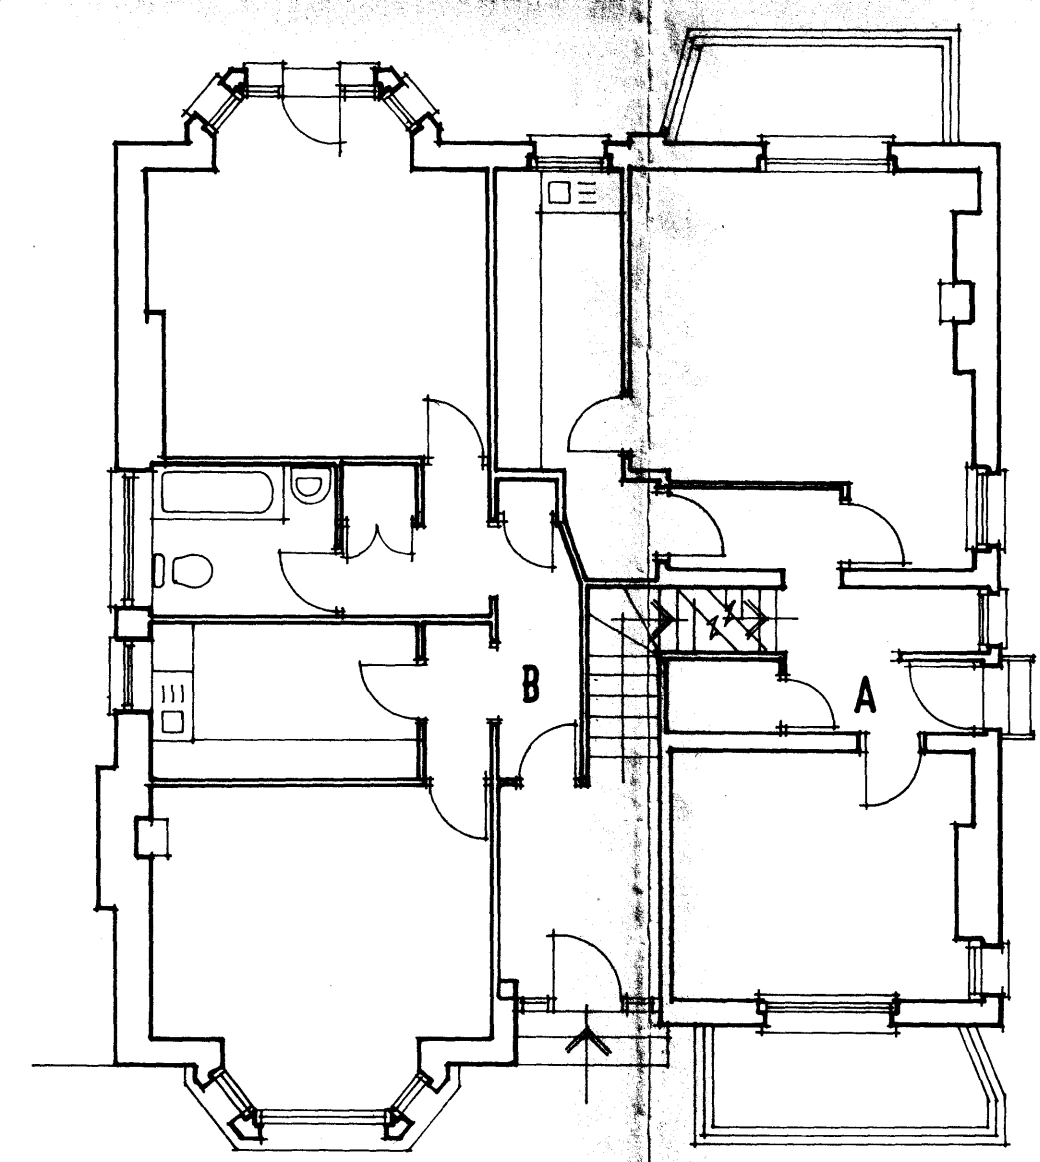


GROUND FLOOR

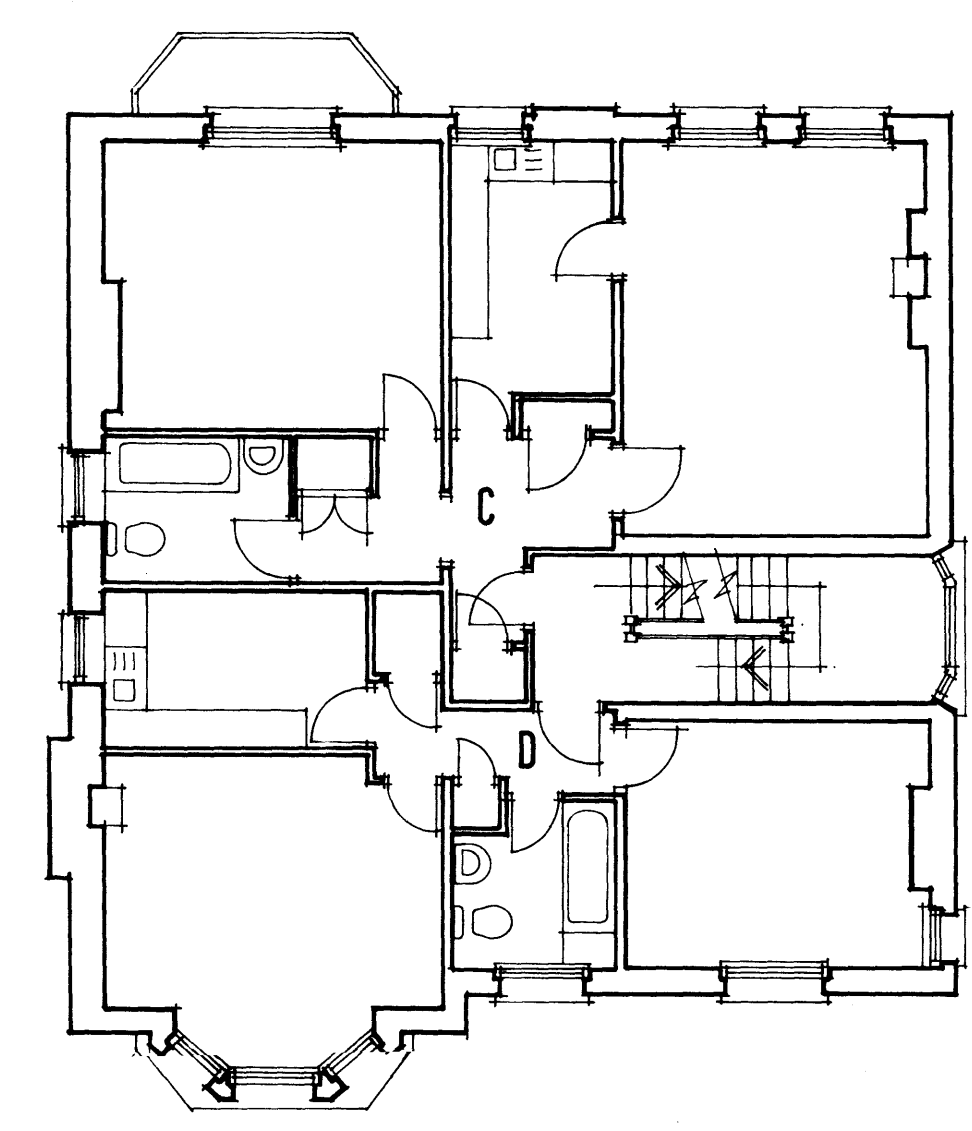

FIRST FLOOR

90-02-06
JUNE 90 1:50 1:100

TP 9005380

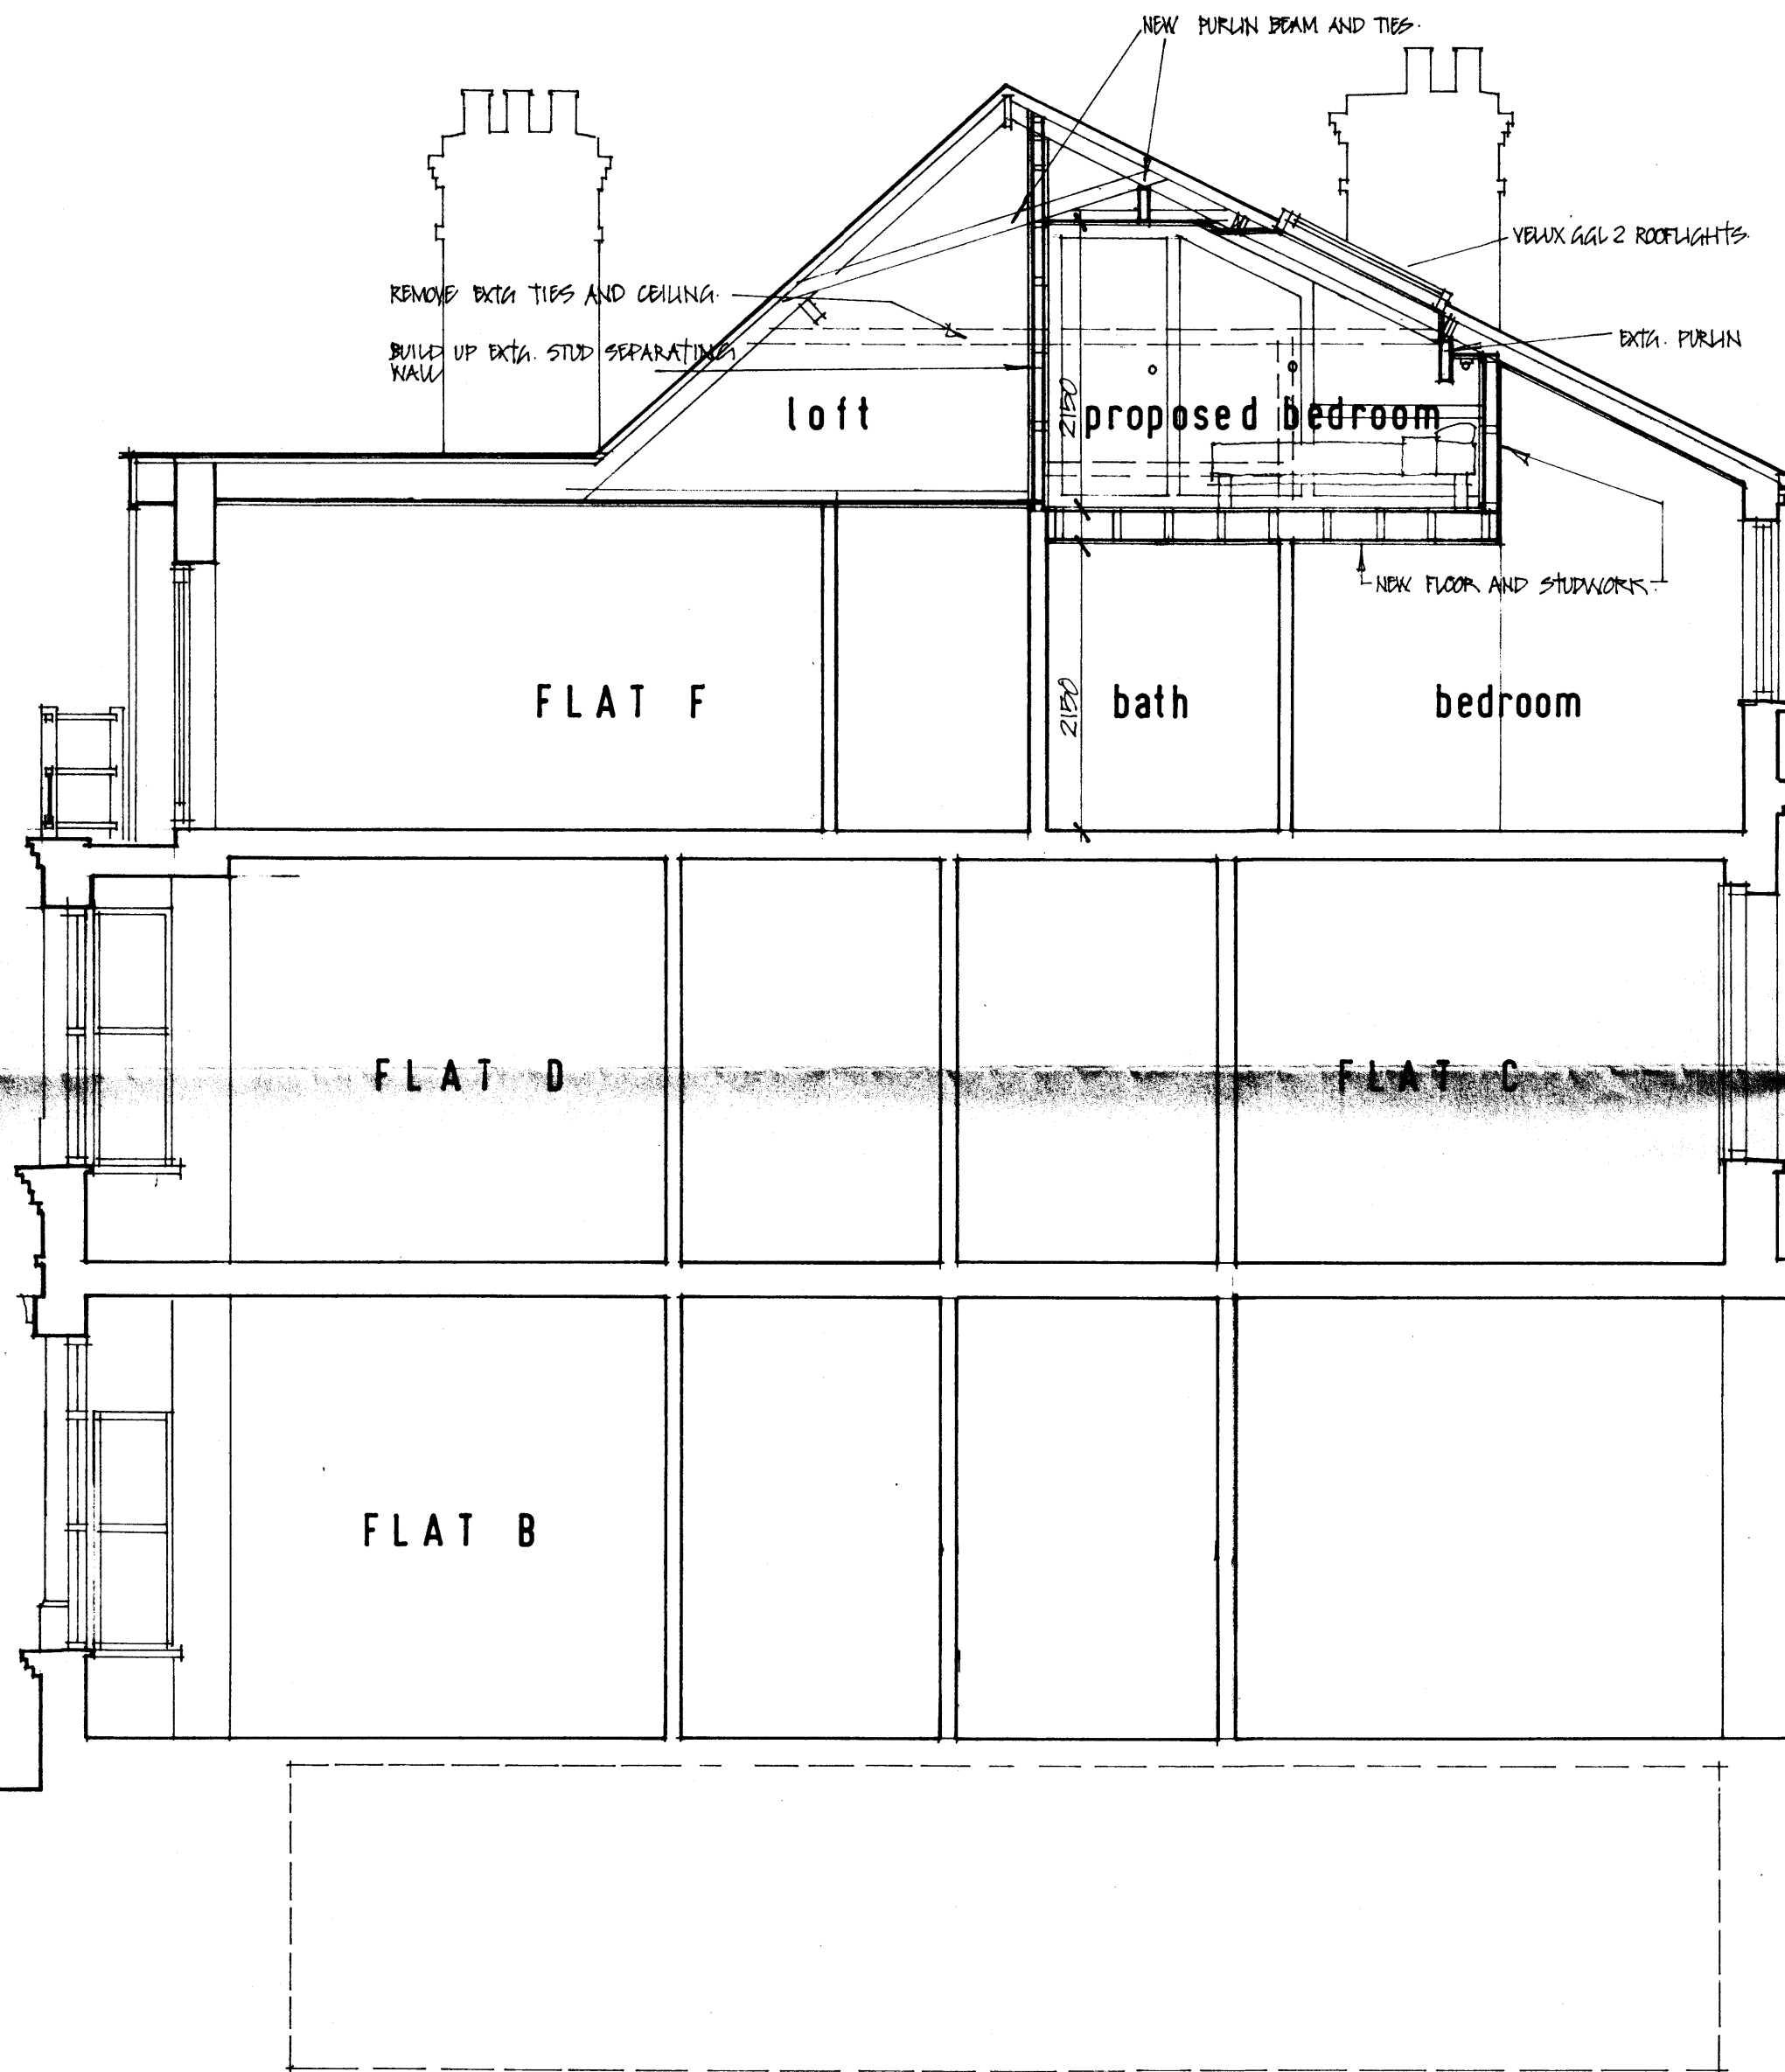


SECTION 1:50

LONDON BOROUGH OF CAMDEN
TOWN AND COUNTRY PLANNING ACTS
17 OCT 1990
PLANS APPROVED
ON BEHALF OF THE COUNCIL



NORTH ELEVATION

LONDON BOROUGH OF CAMDEN
PLANNING AND TRANSPORT
RECEIVED
17 OCT 1990

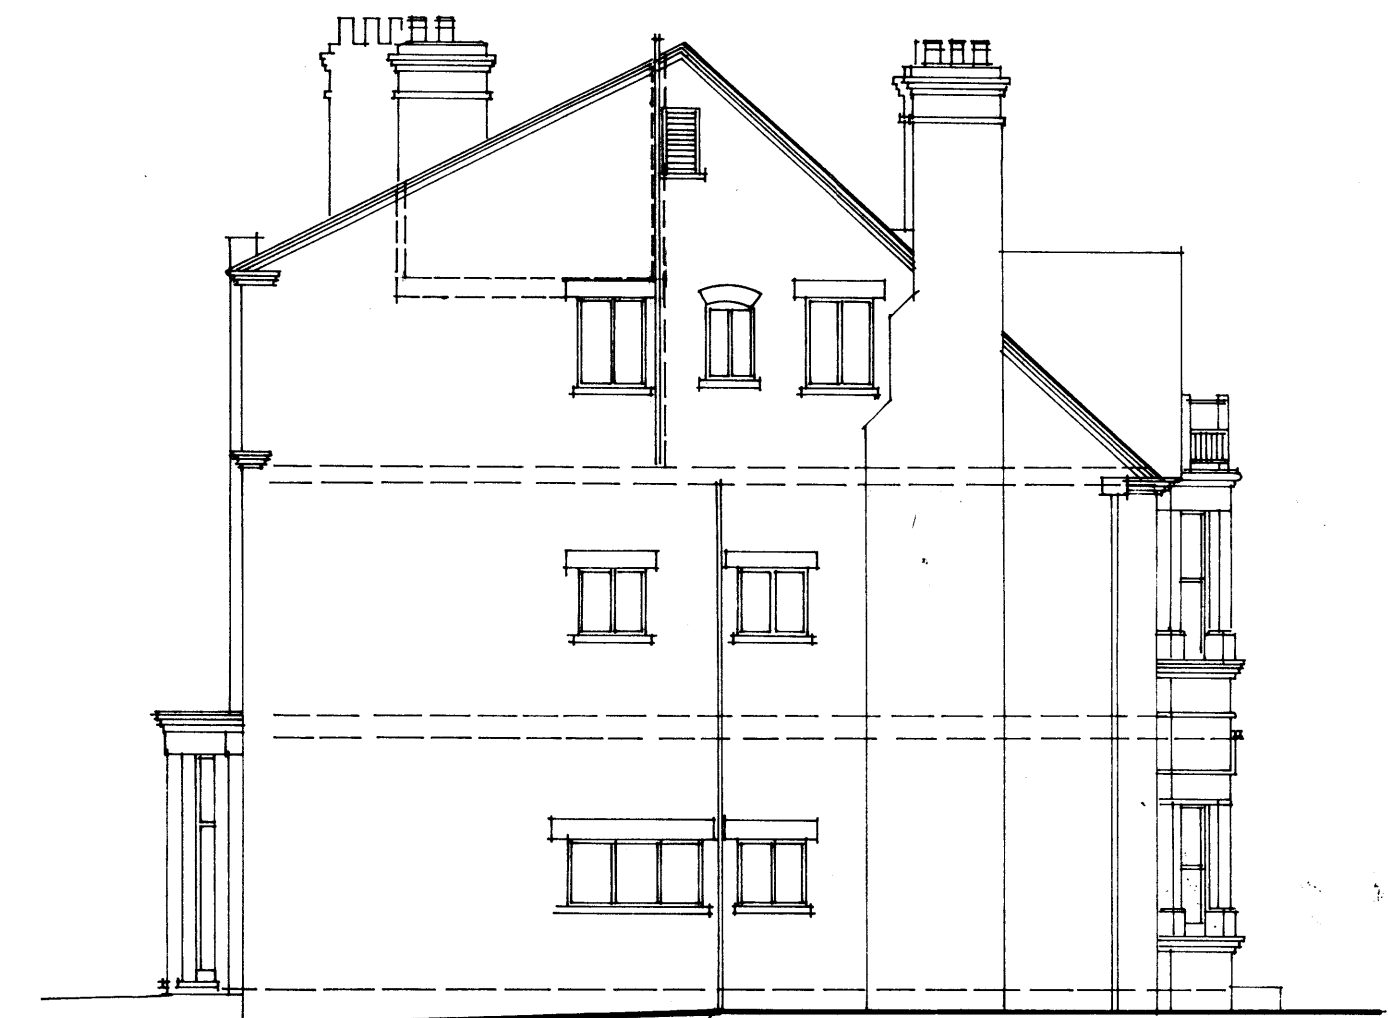

WEST ELEVATION