

Copyright

Figured dimensions only are to be used.
For other dimensions refer to architect.
All dimensions to be checked on site.
Differences between drawings, and between
drawings and specification or bills of
quantities to be referred to Architect.

Revisions

"A" Dark horizontal band added to express
First Floor on Elevation.

Roof

Plant Room

Fifth Floor


Fourth Floor

Third Floor


Second Floor

First Floor


Ground Floor

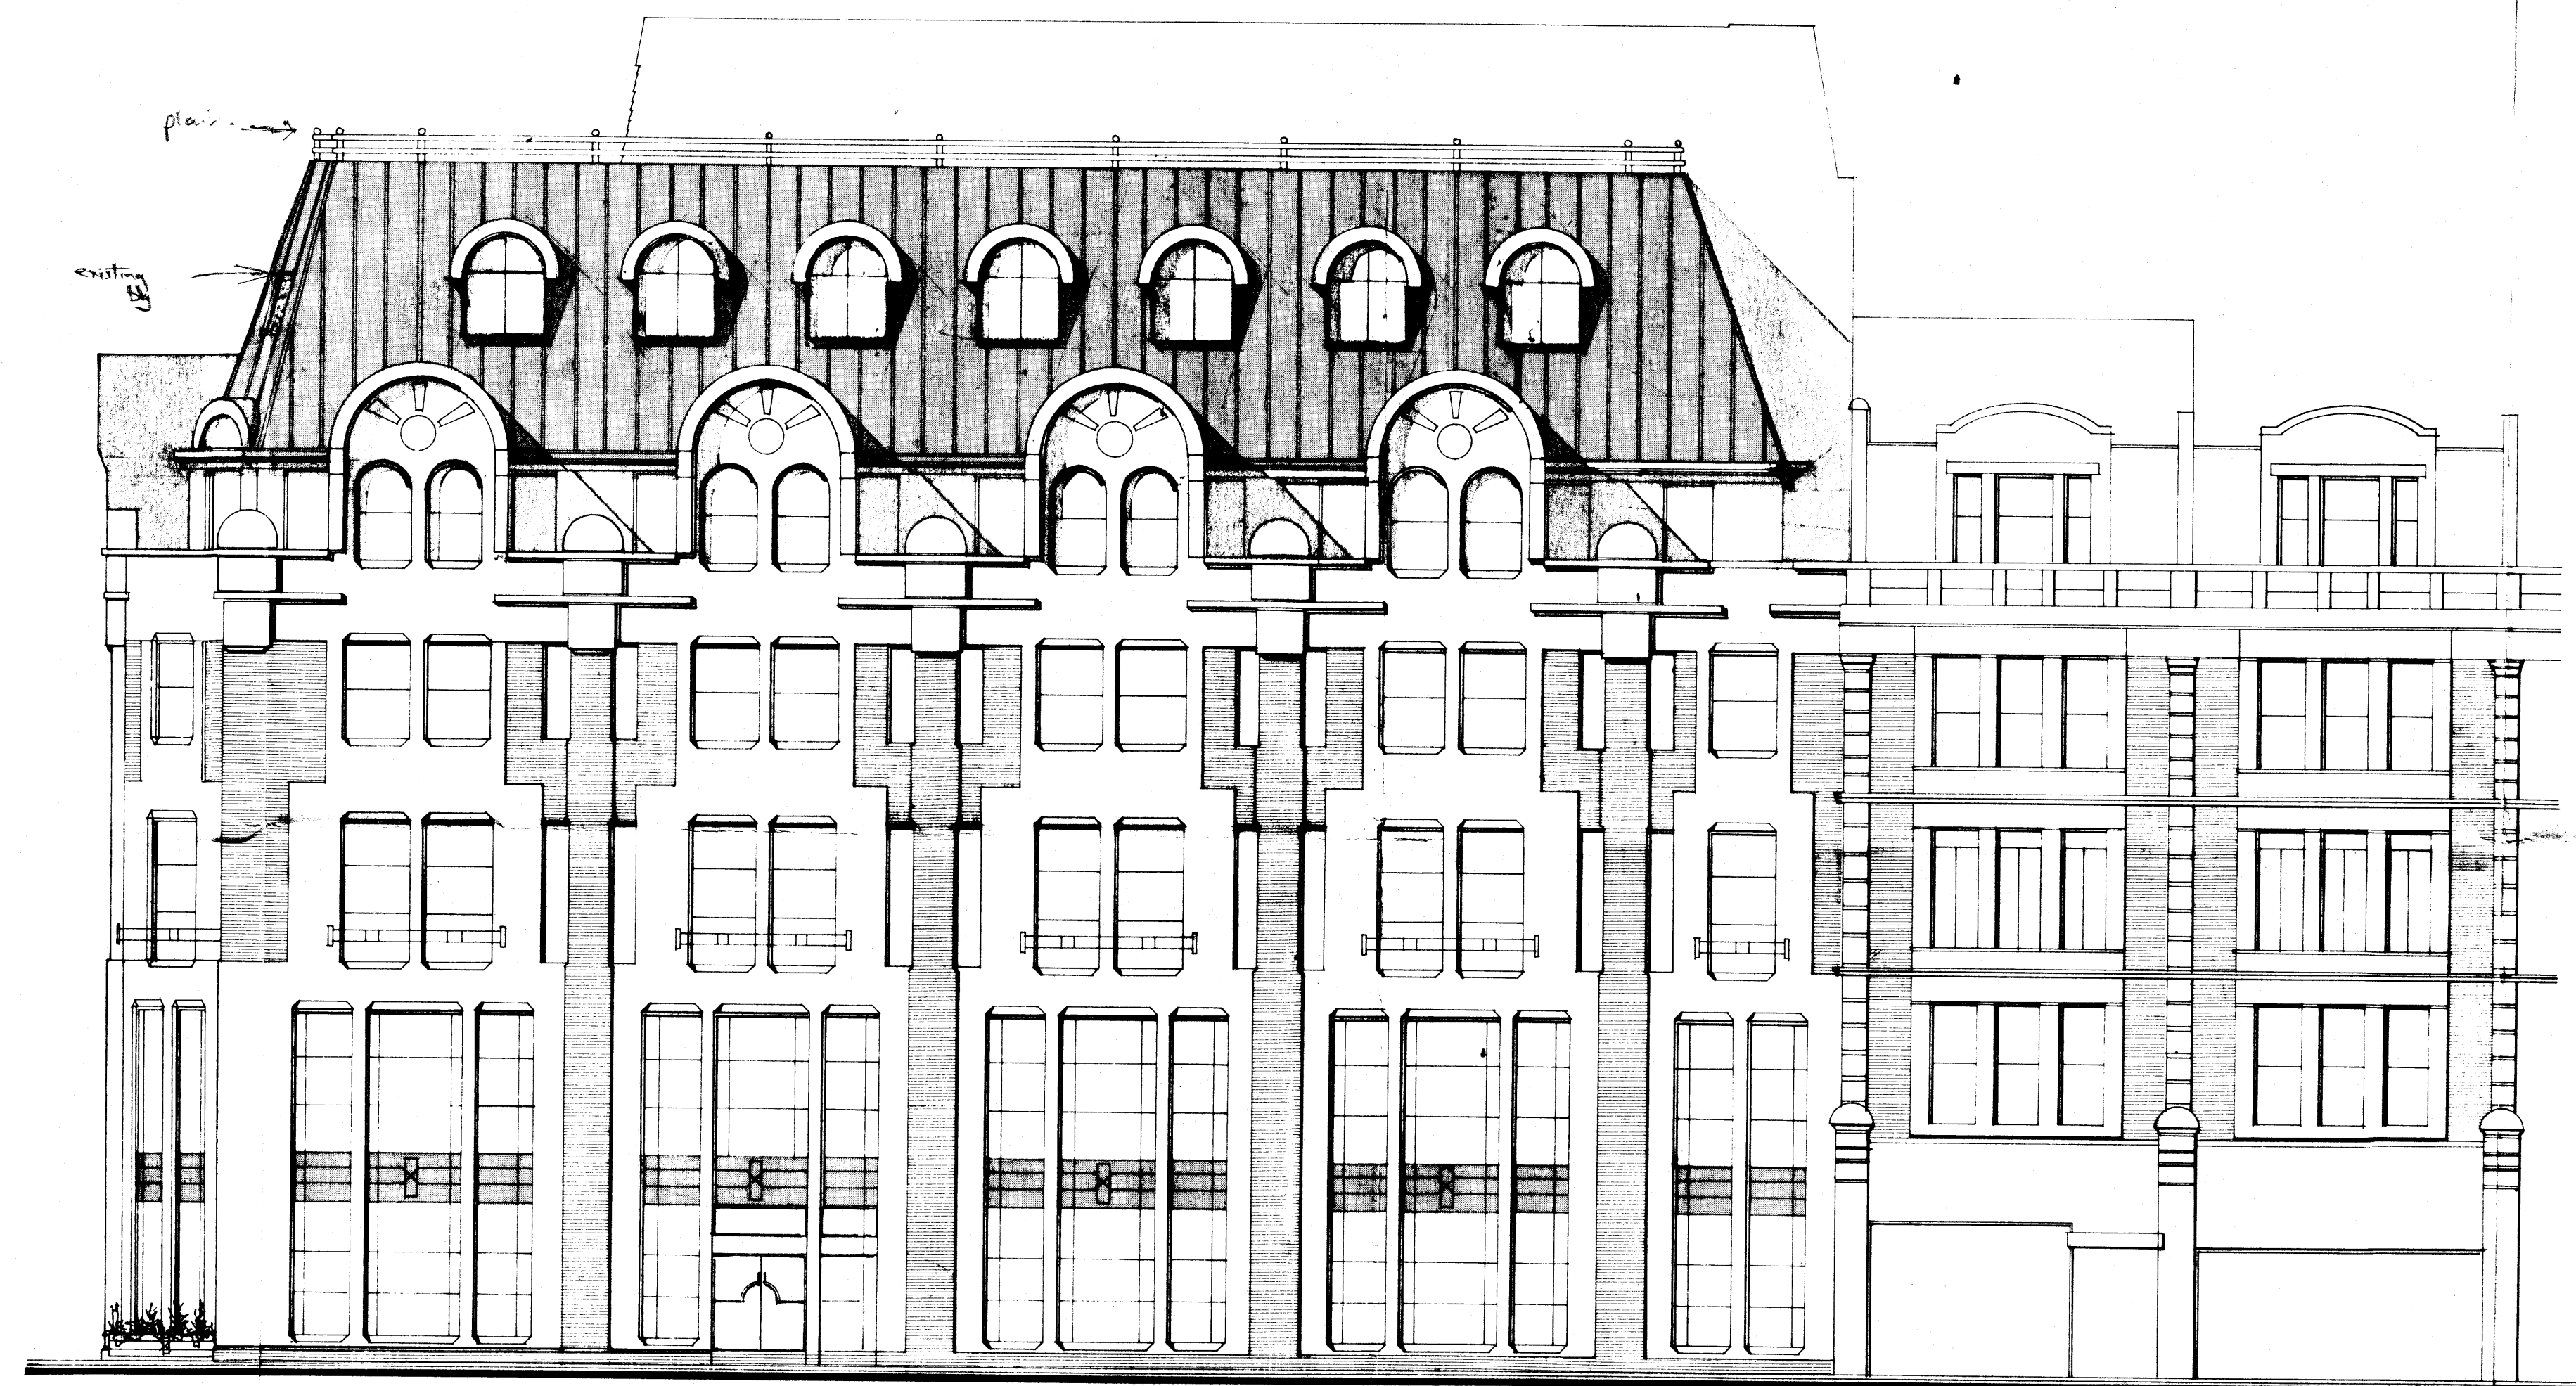

Grays Inn Road Elevation

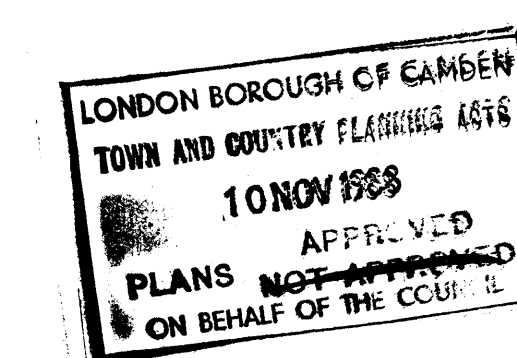

TP8802648

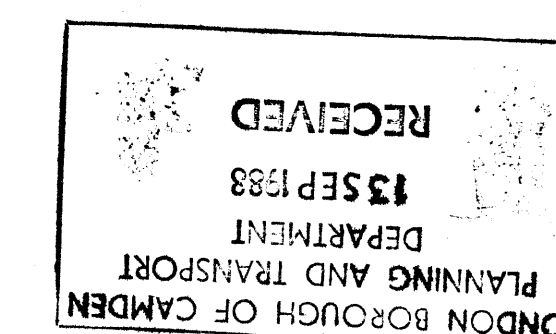

JOHN GILL
ASSOCIATES

Architects Planning Consultants
146-148 Eltham Hill
London SE9 5EA
01-850 9727

VERULAM HOUSE			
Front Elevation		1857/TP 10	
1:100	May '88	A	