
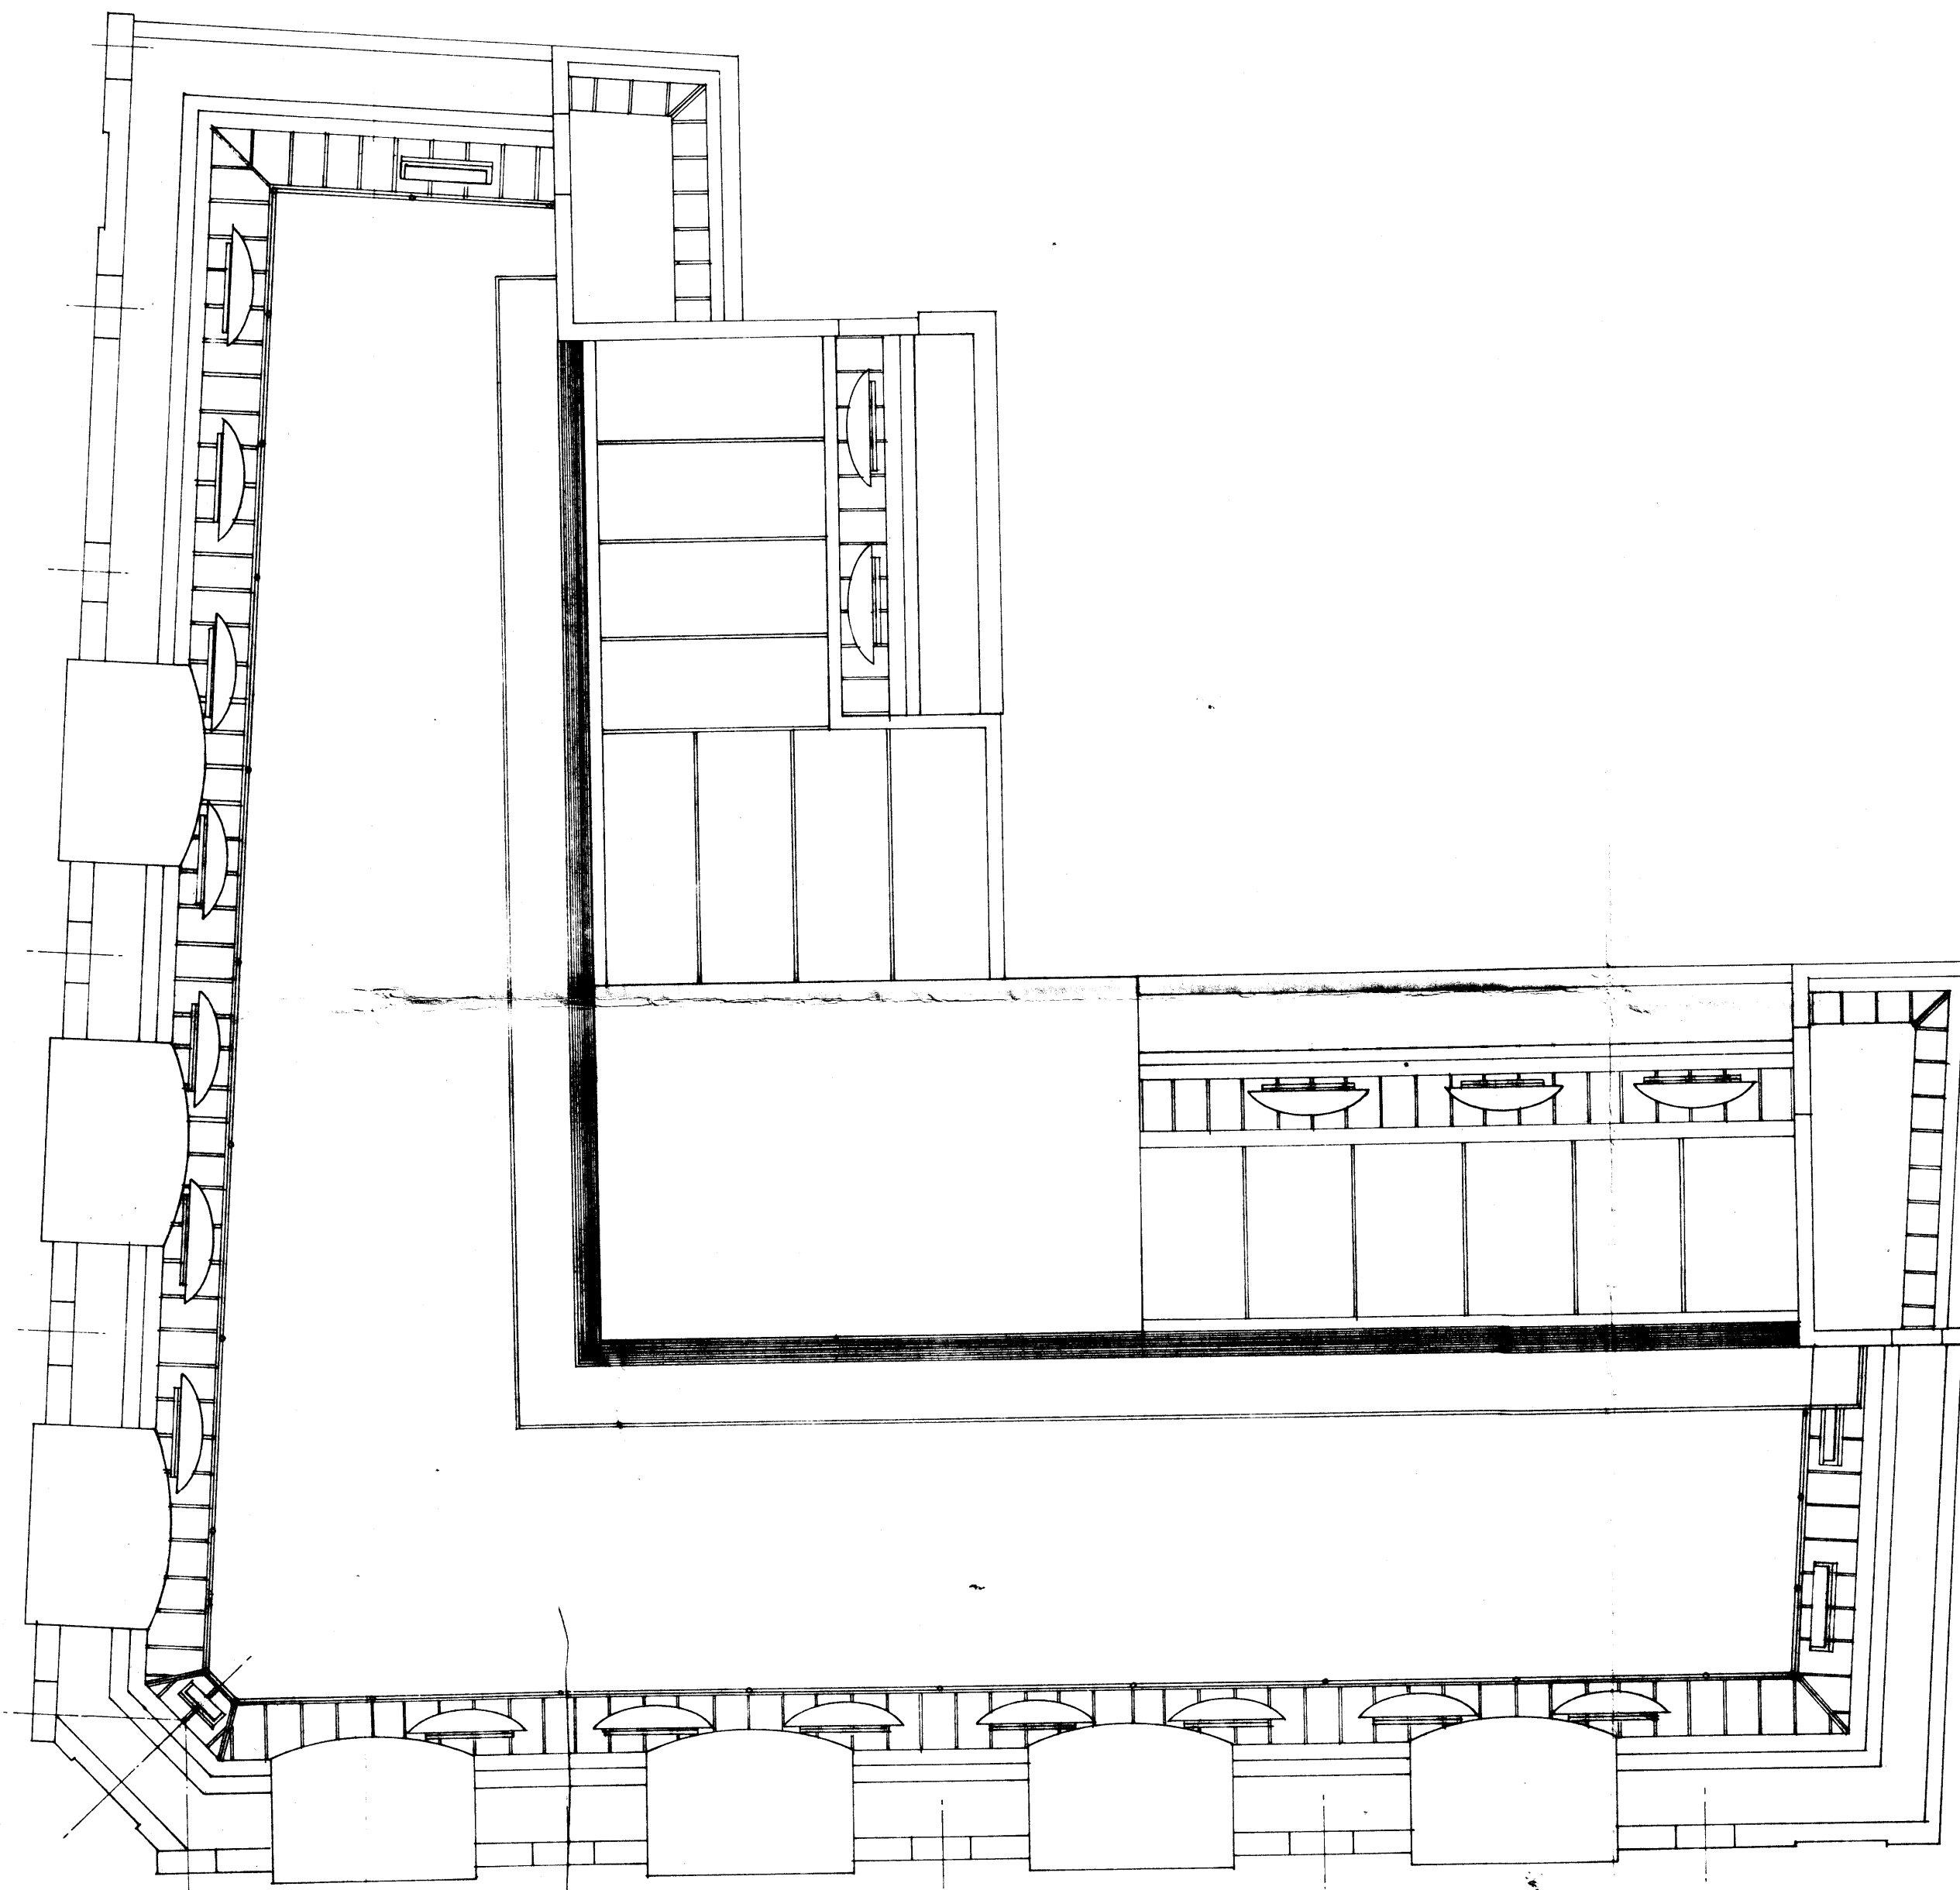


Copyright

Figured dimensions only are to be used.
For other dimensions refer to architect.
All dimensions to be checked on site.
Differences between drawings, and between
drawings and specification or bills of
quantities to be referred to Architect.

Revisions

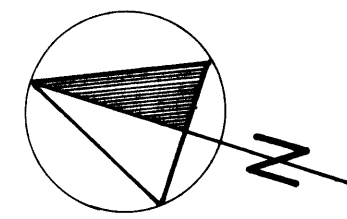

LONDON BOROUGH OF CAMDEN
PLANNING AND COMMUNICATIONS
DEPARTMENT
13 JUN 1988 (A.M.)
RECEIVED
ACK. REF TO:

LONDON BOROUGH OF CAMDEN
TOWN AND COUNTRY PLANNING ACTS
10 NOV 1988
APPROVED
PLANS ~~NOT APPROVED~~
ON BEHALF OF THE COUNCIL

JOHN GILL
ASSOCIATES
TP8800264
Architects Planning Consultants
146-148 Eltham Hill
London SE9 5EA
01-850 9727

VERULAM HOUSE				
Roof Plan		1857 / TP 09		
1:100	23.5.88			