
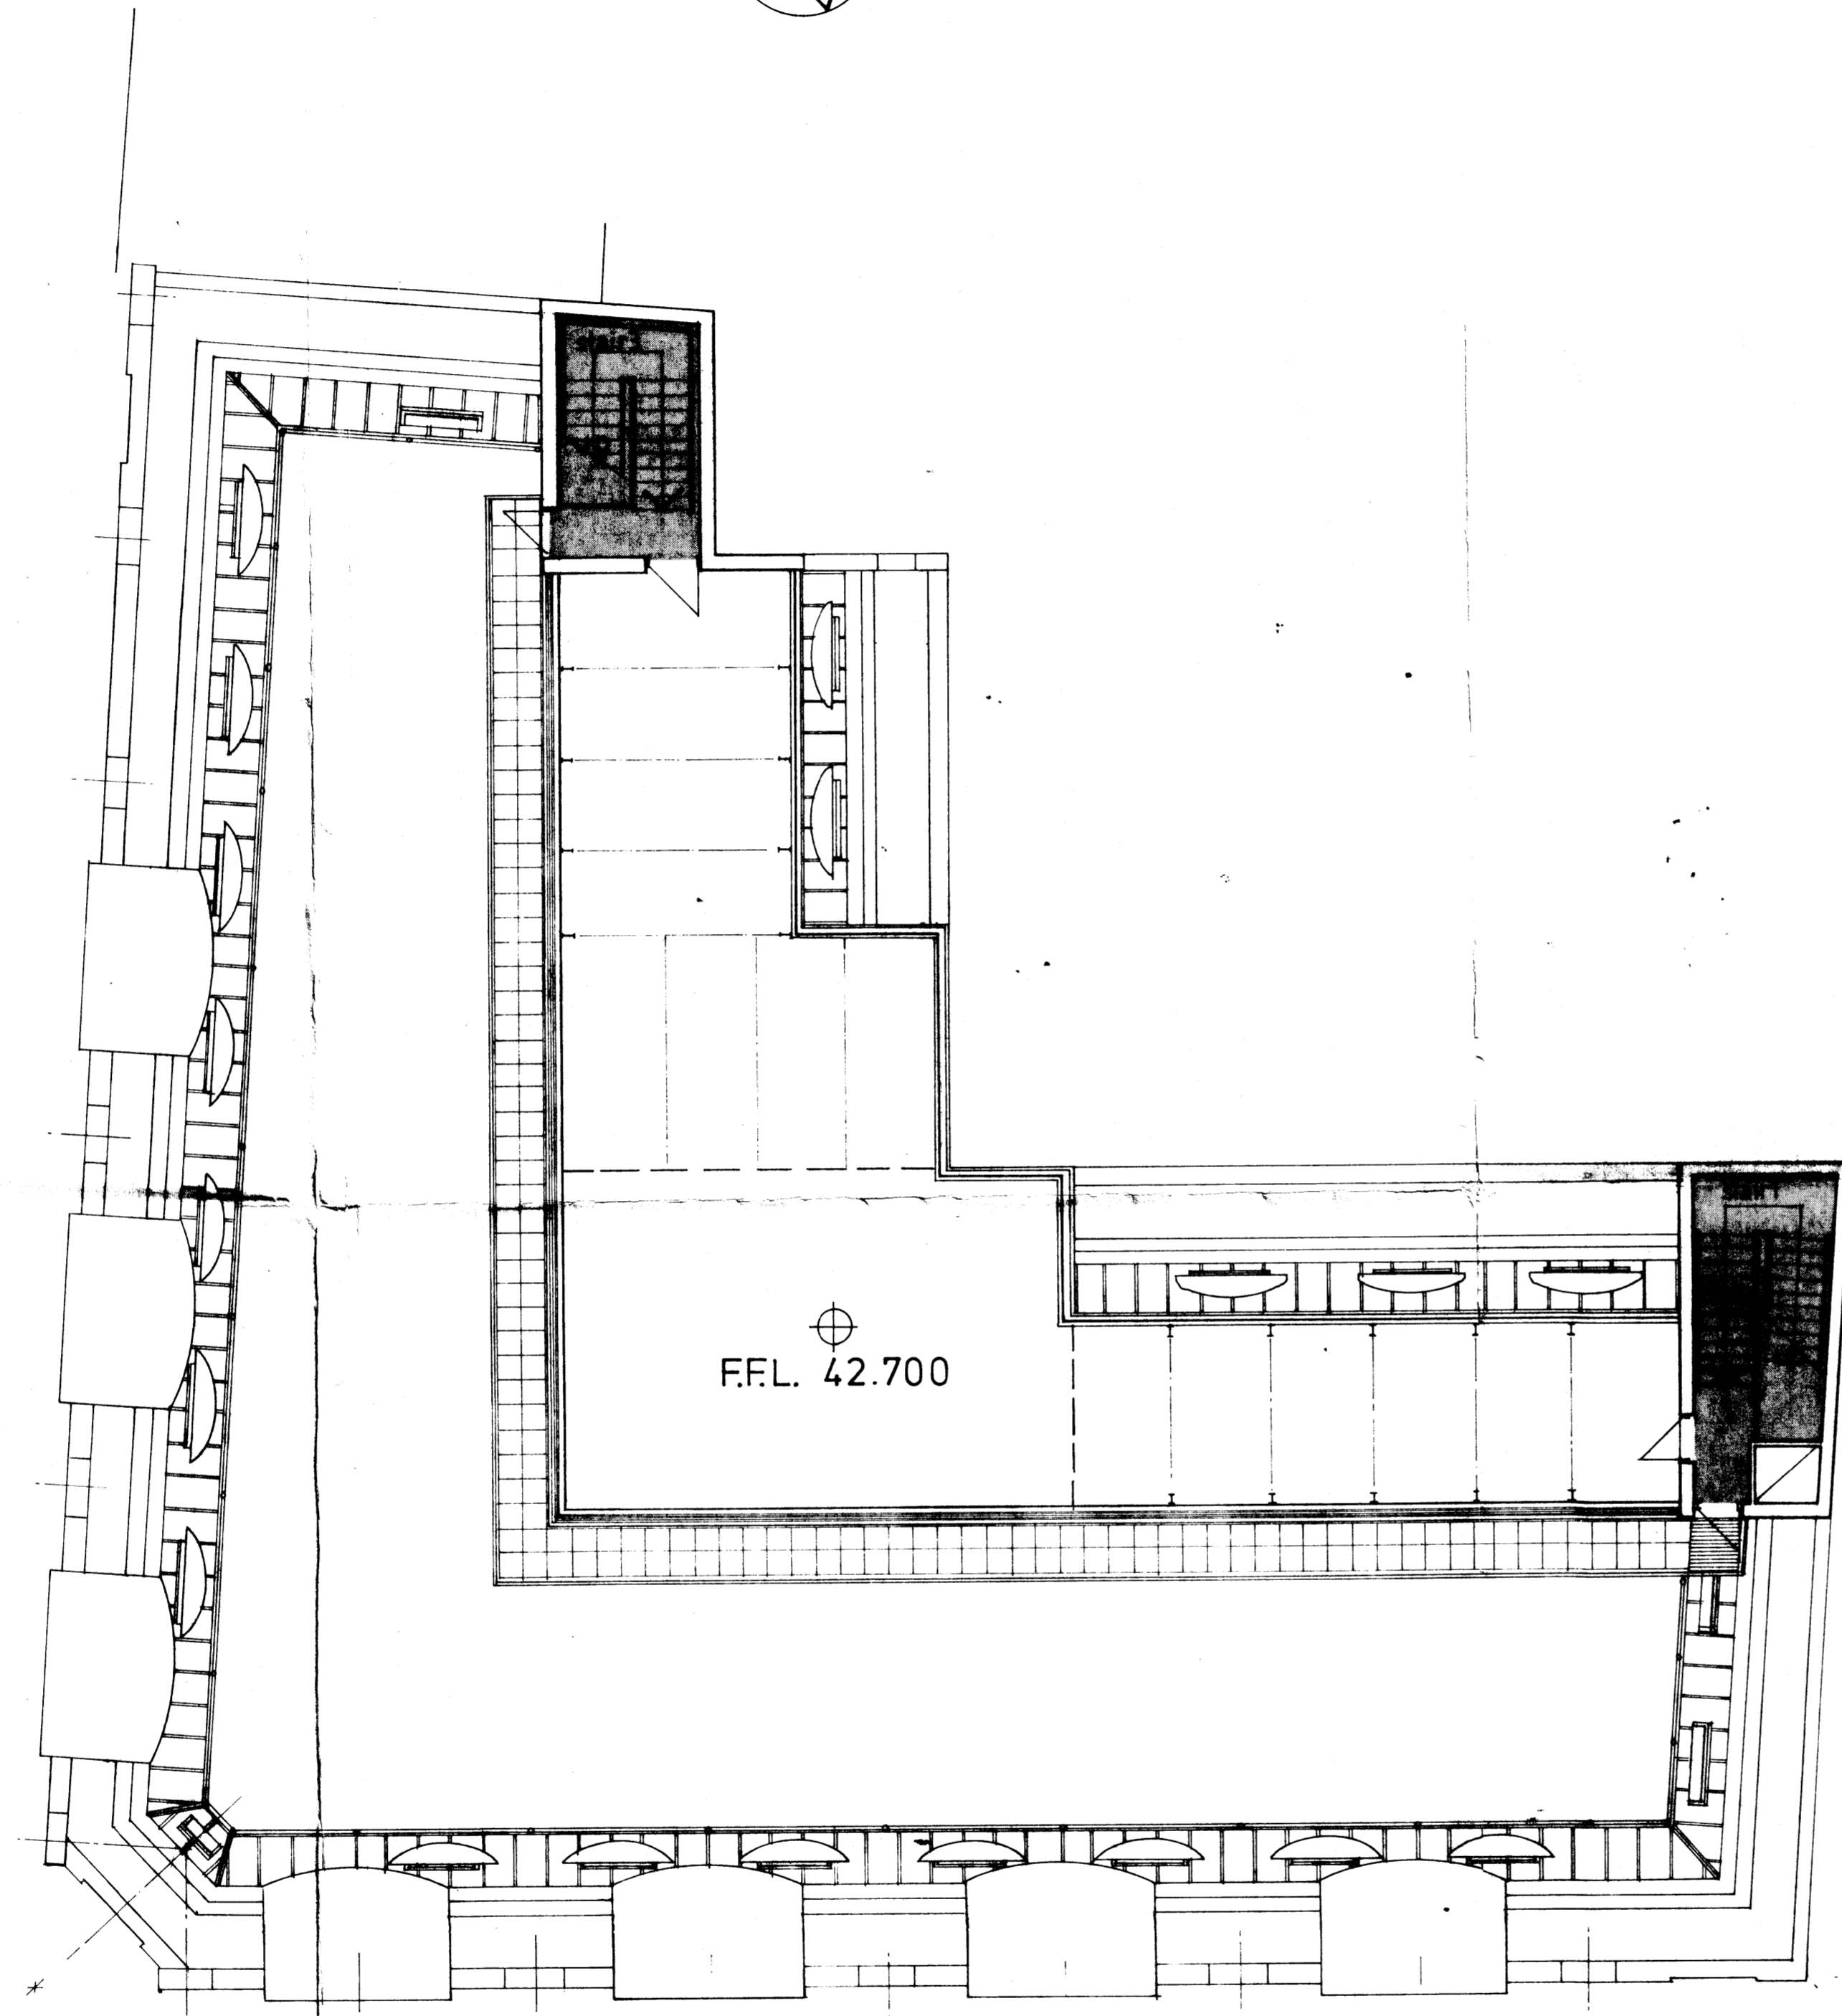


Copyright

Figured dimensions only are to be used.  
For other dimensions refer to architect.  
All dimensions to be checked on site.  
Differences between drawings, and between  
drawings and specification or bills of  
quantities to be referred to Architect.

Revisions

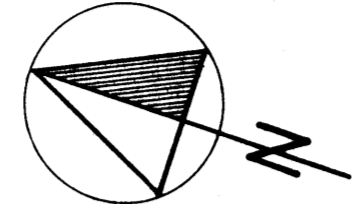

LONDON BOROUGH OF CAMDEN  
PLANNING AND COMMUNICATIONS  
DEPARTMENT  
13 JUN 1988 (A.M.)  
RECEIVED  
ACK. REF TO:

LONDON BOROUGH OF CAMDEN  
TOWN AND COUNTRY PLANNING ACTS  
10 NOV 1988  
APPROVED  
PLANS ~~NOT APPROVED~~  
ON BEHALF OF THE COUNCIL

JOHN GILL ASSOCIATES TP 88 00264  
Architects Planning Consultants  
146-148 Eltham Hill  
London SE9 5EA  
01-850 9727

VERULAM HOUSE	
6 th. floor plan/plantroom	1857 / TP 08
1:100	23.5.88