


Copyright

Figured dimensions only are to be used.
For other dimensions refer to architect.
All dimensions to be checked on site.
Differences between drawings, and between
drawings and specification or bills of
quantities to be referred to Architect.

Revisions

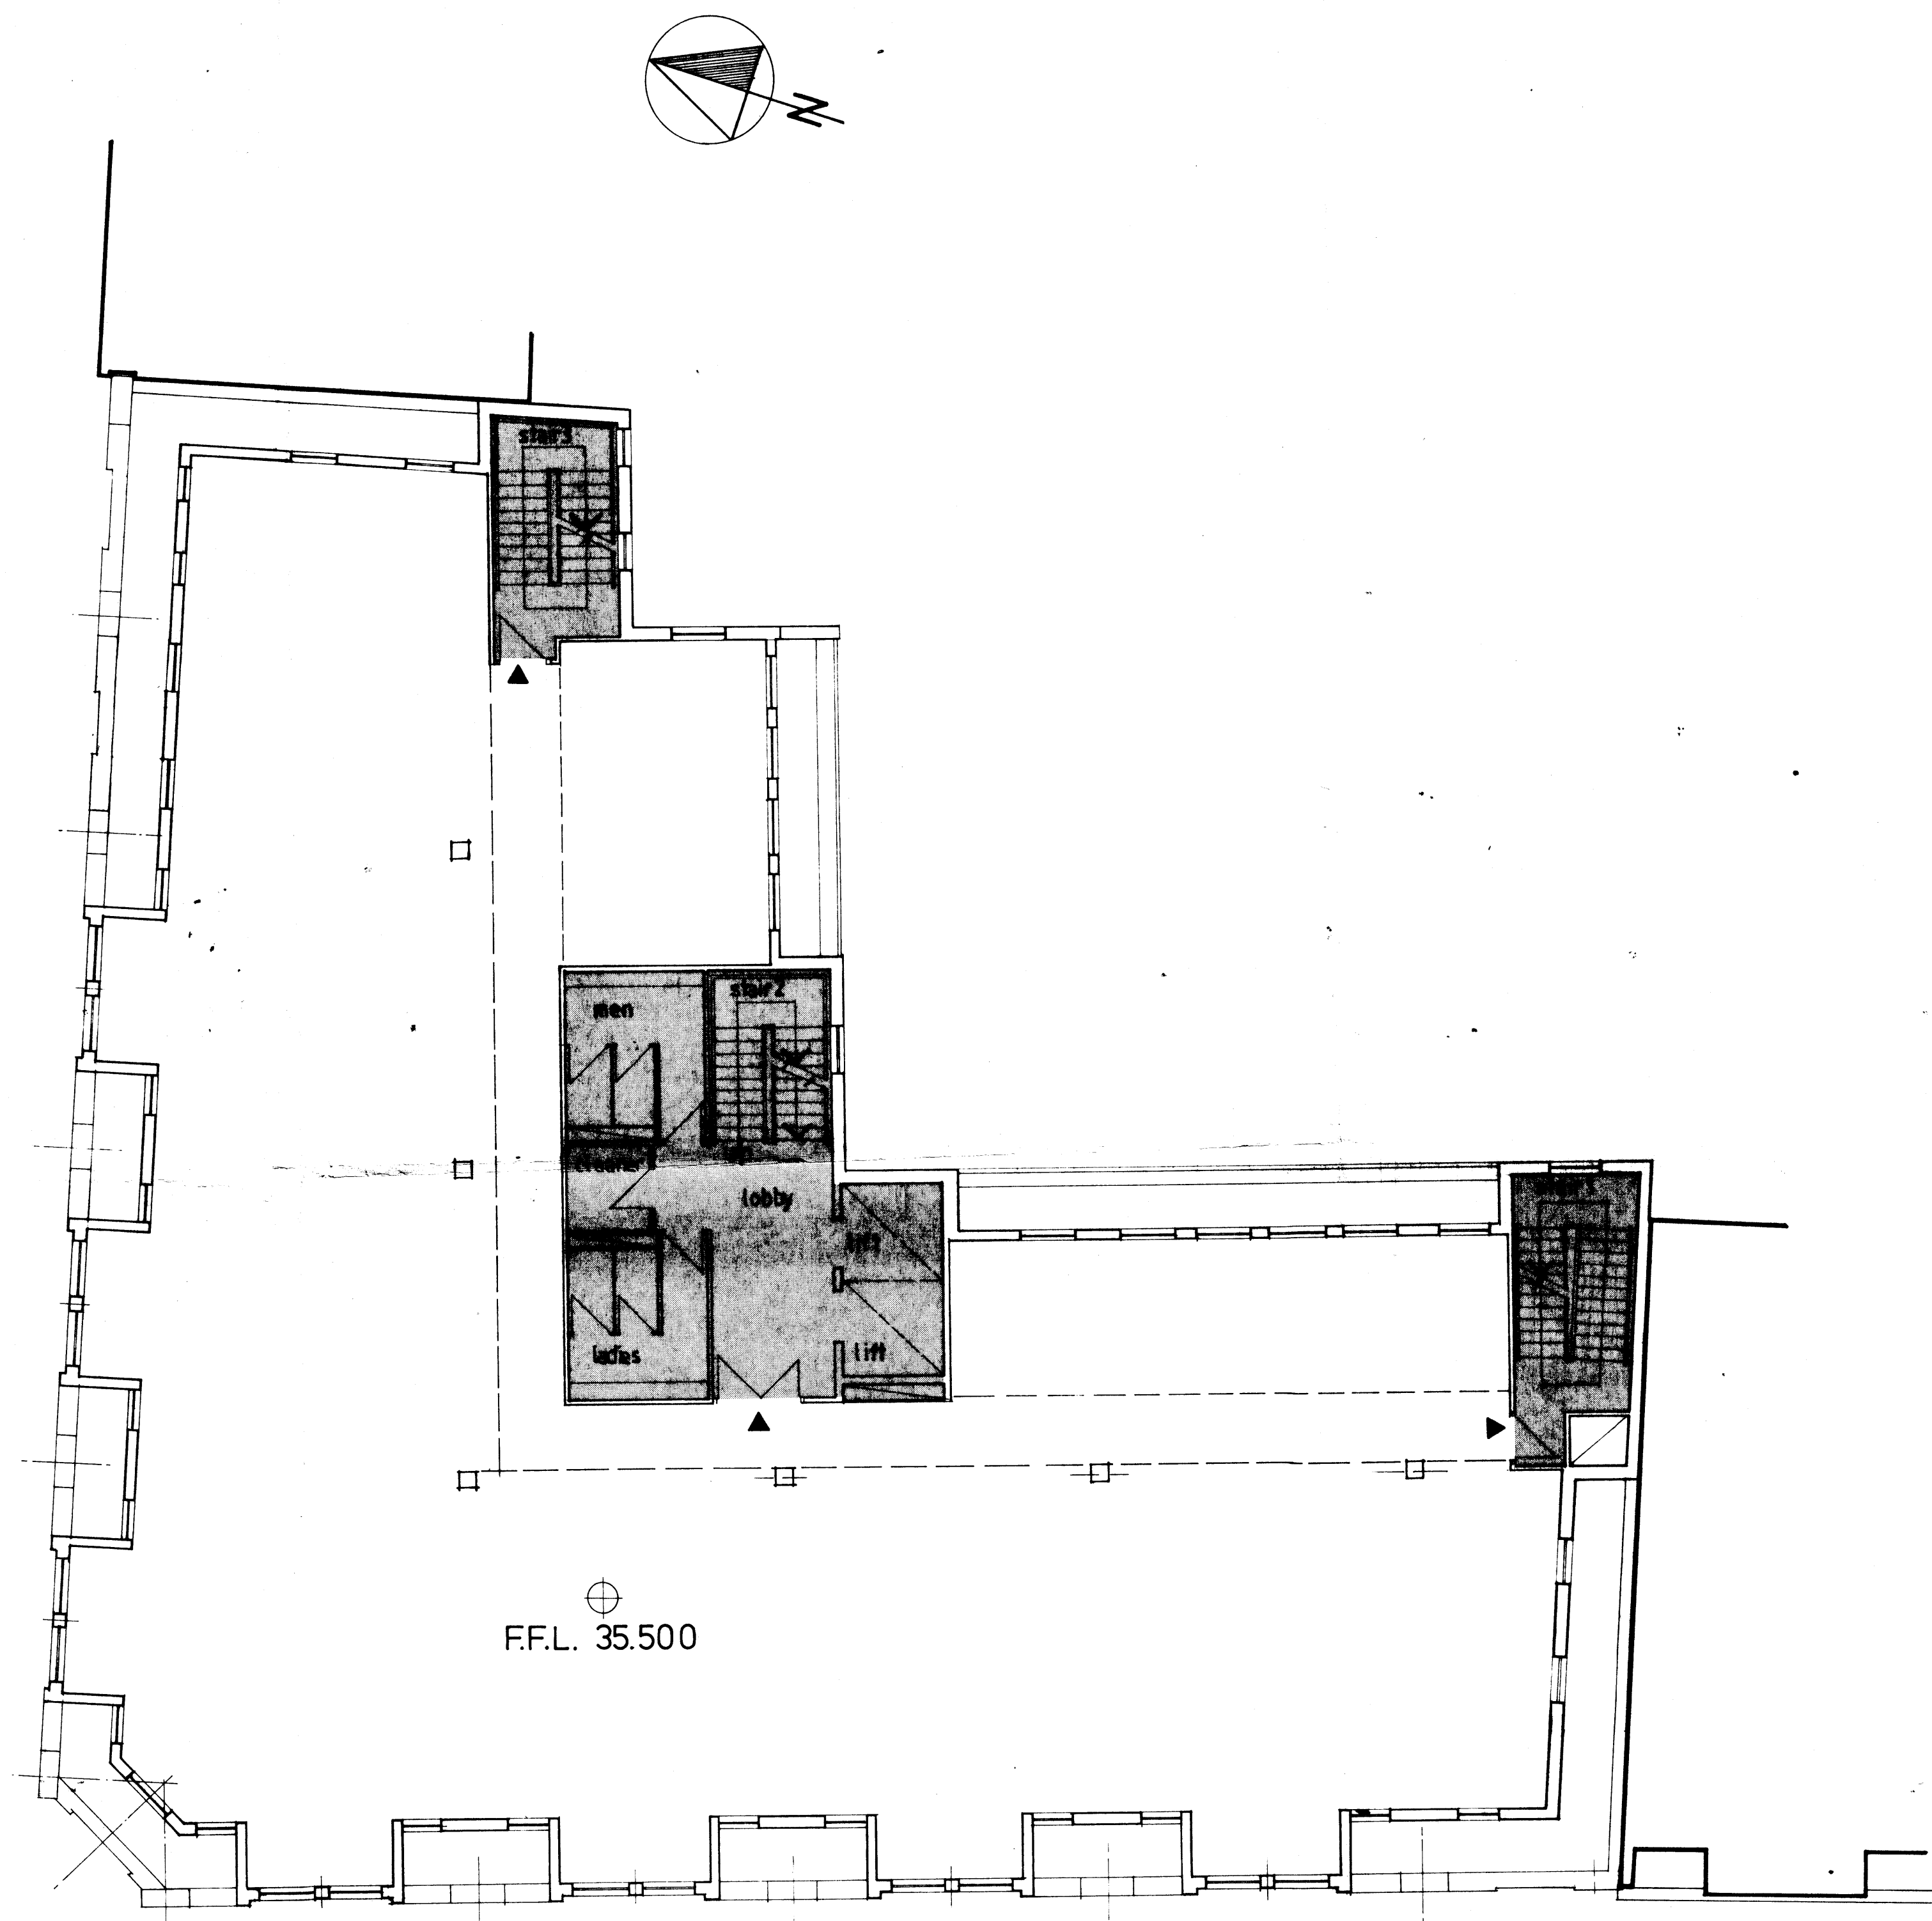

LONDON BOROUGH OF CAMDEN
PLANNING AND COMMUNICATIONS
DEPARTMENT
13 JUN 1988 (A.M.)
RECEIVED
ACK. REF TO:

LONDON BOROUGH OF CAMDEN
TOWN AND COUNTRY PLANNING ACTS
10 NOV 1988
APPROVED
PLANS NOTIFIED
ON BEHALF OF THE COUNCIL

JOHN GILL
ASSOCIATES

TP 8800264

Architects Planning Consultants
146-148 Eltham Hill
London SE9 5EA
01-850 9727

VERULAM HOUSE

4th floor plan

1857 / TP 06

1:100

23.5.88