


Copyright

Figured dimensions only are to be used.
For other dimensions refer to architect.
All dimensions to be checked on site.
Differences between drawings, and between
drawings and specification or bills of
quantities to be referred to Architect.

Revisions

"A" - Numbering of car parking spaces revised
c.h. 12-9-88

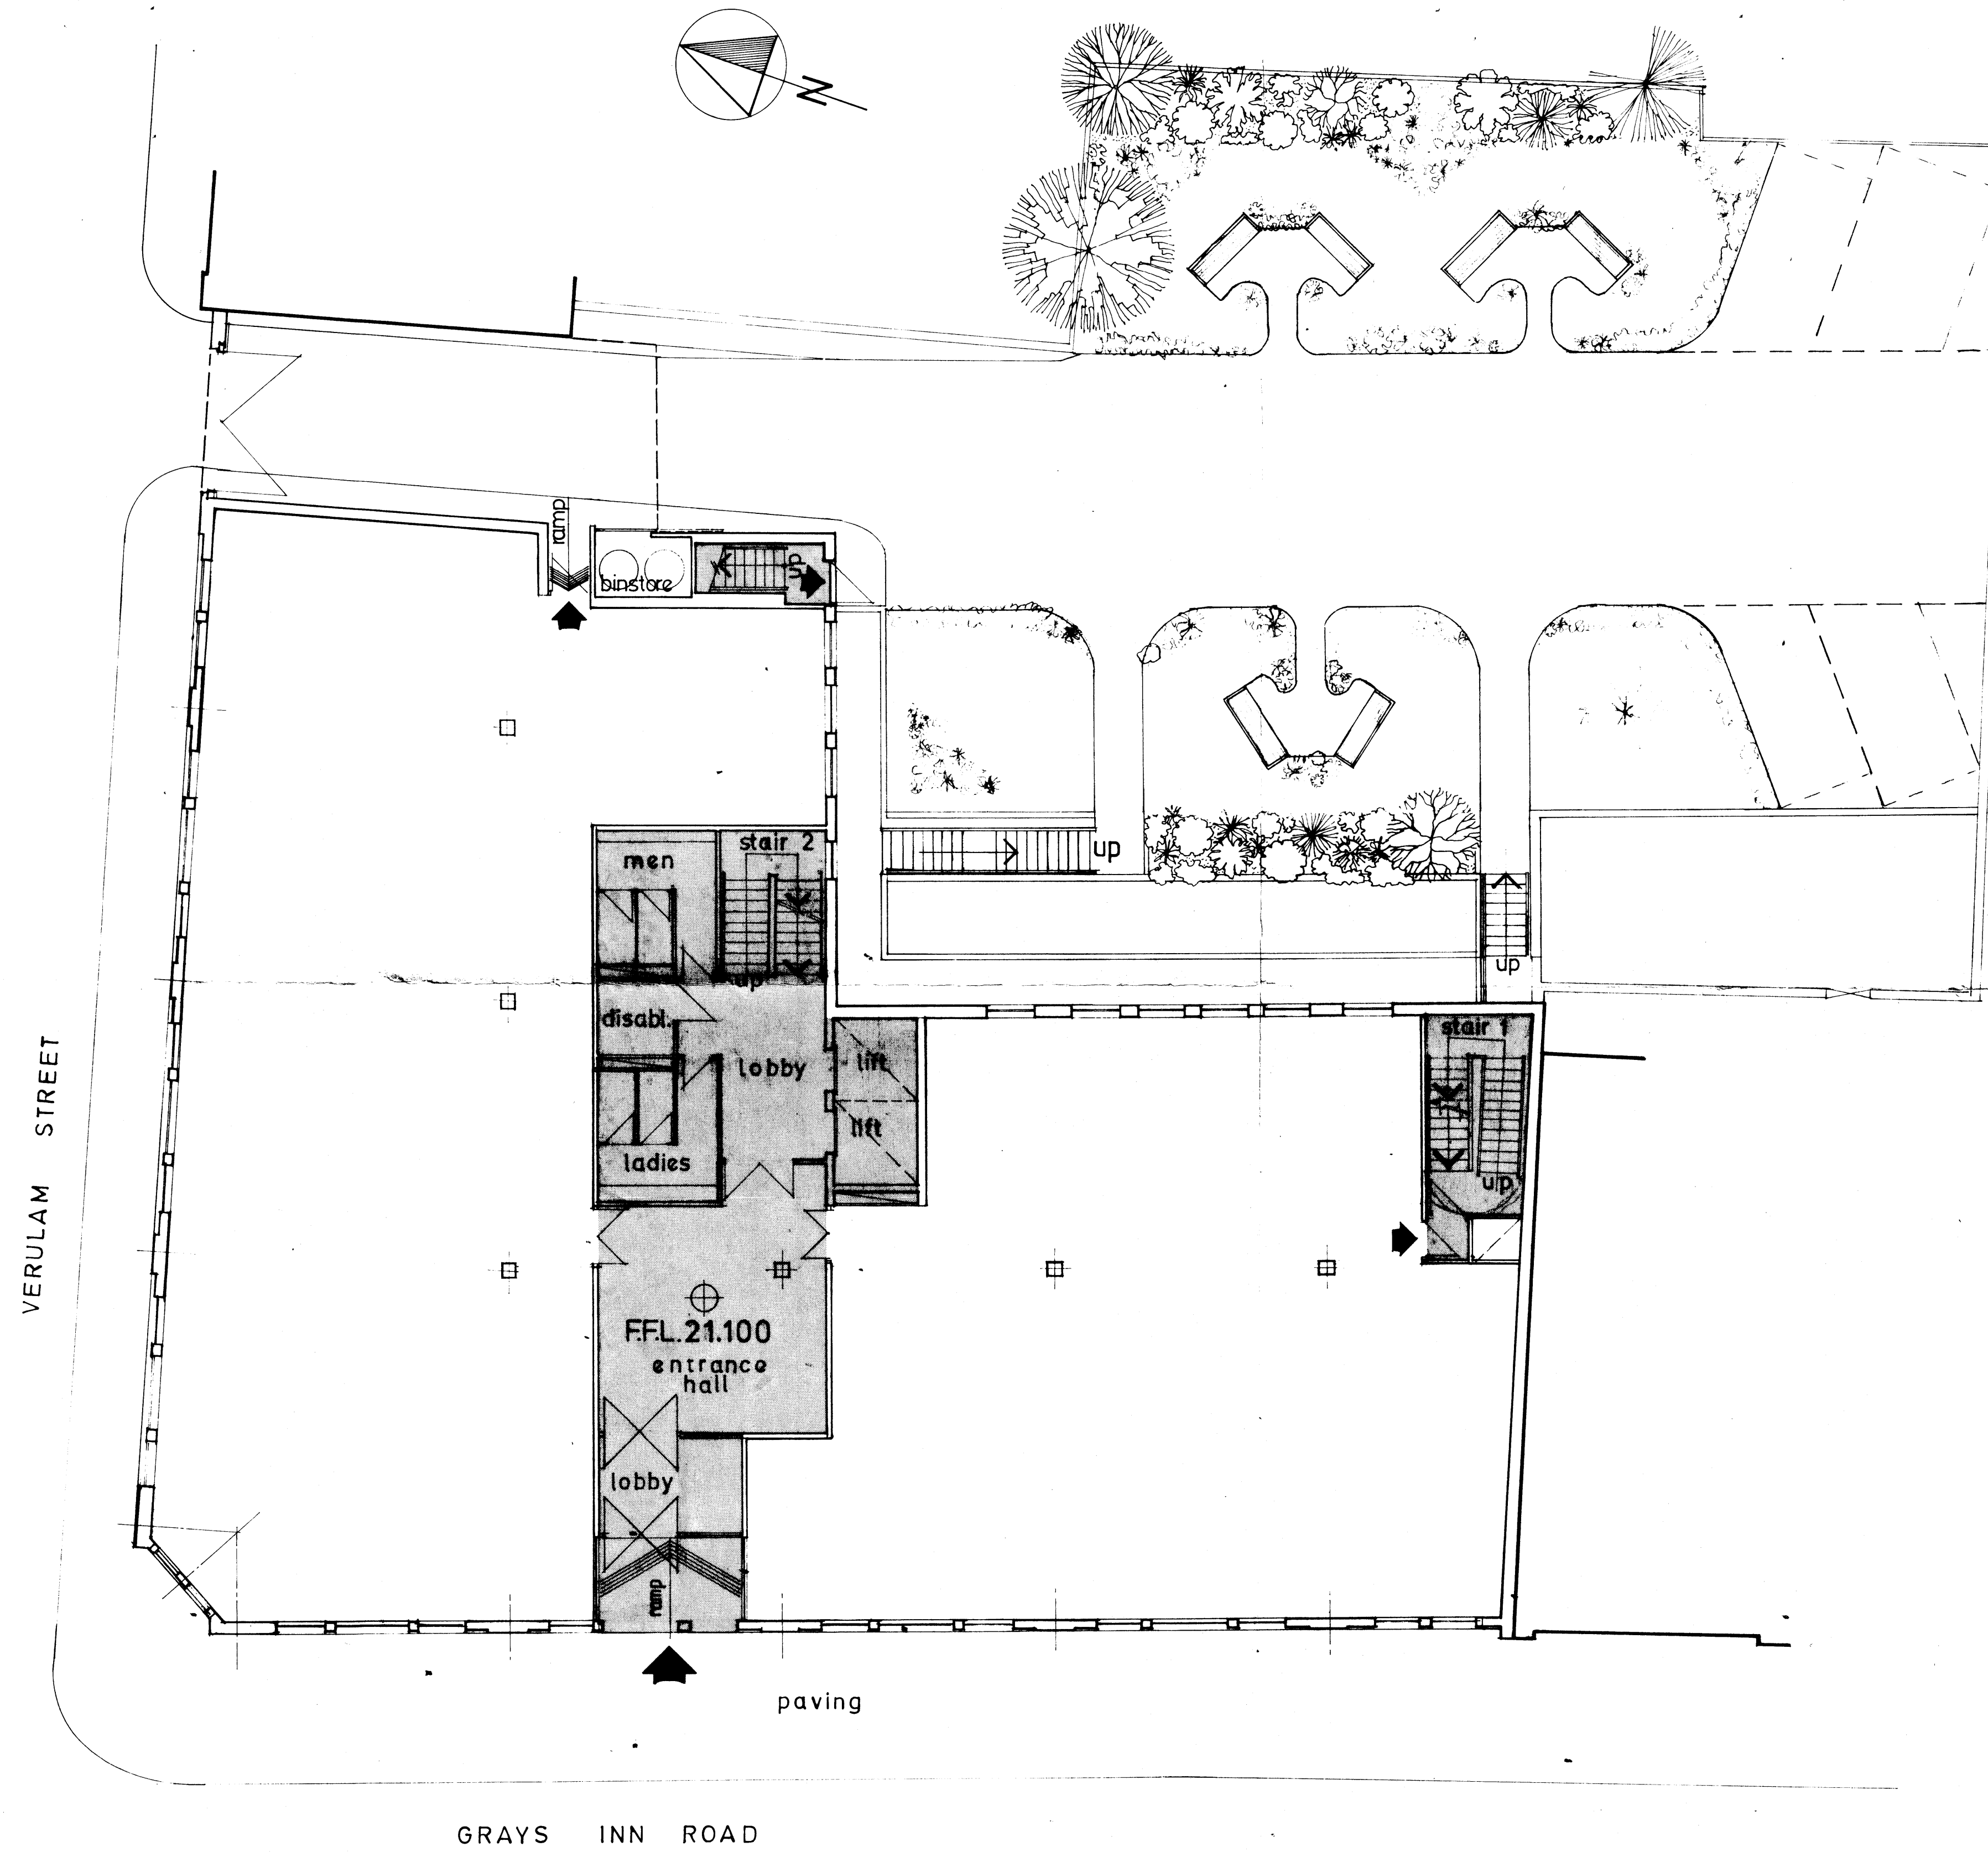

8800264
R2

LONDON BOROUGH OF CAMEL
TOWN AND COUNTRY PLANNING ADTS
10 NOV 1988
APPROVED
PLANS ~~NOT APPROVED~~
ON BEHALF OF THE COUNCIL

LONDON BOROUGH OF CAMEL
PLANNING AND TRANSPORT
DEPARTMENT
-4 OCT 1988
RECEIVED

JOHN GILL
ASSOCIATES
Architects Planning Consultants
146-148 Etham Hill
London SE9 5EA
01-850 9727

VERULAM HOUSE			
ground floor plan		1857 / TP 02	
1 : 100	23.5.88	A	