


DO NOT SCALE FROM DRAWING
ALL DIMENSIONS TO BE CHECKED ON SITE

NOTES:
ALL MEASUREMENTS TAKEN TO EXISTING SURFACE FINISHES UNLESS STATED OTHERWISE
ALL LEVELS IN METRES
ALL ARROWS POINT UP
ARBITRARY GRID
LEVELS RELATED TO ORDNANCE SURVEY BY GPS OBSERVATION

LEGEND:

20.00F	FLOOR LEVEL
20.00H	WINDOW HEAD LEVEL
20.00S	WINDOW SILL LEVEL
20.00C	CEILING LEVEL
20.00SC	SUSPENDED CEILING LEVEL
20.00B	BEAM LEVEL
20.00D	DOOR HEAD LEVEL
AB	AIRBRICK
B	BOLLARD
BH	HEIGHT TO BEAM UNDERSIDE
BW	BRICK WALL
BT	BRITISH TELECOM
CATV	CABLE TV
CB	CLIPBOARD
CPS	CONCRETE PAVING SLABS
DK	DROP KERB
ER	EARTH ROD
FB	FLOWER BED
FH	FIRE HYDRANT
FW	FOUL WATER
G	GULLY
GV	GAS VALVE
IC	INSPECTION CHAMBER
IL	INVERT LEVEL
LP	LAMP POST
P	POST
RE	RODDING EYE
RG	ROAD GULLY
RS	ROAD SIGN
RWP	RAIN WATER PIPE
SVP	SOIL VENT PIPE
SW	SURFACE WATER
TL	TRAFFIC LIGHT
TOP	TOP OF FENCE LEVEL
TOW	TOP OF WALL LEVEL
TP	TELEGRAPH POLE
V	VENT
VP	VENT PIPE
WM	WATER METER
WP	WASTE PIPE
WSV	WATER STOP VALVE

FENCE TYPES	
BW	Barbed Wire
CB	Close Board
CI	Corrugated Iron
CL	Chain Link
CFL	Cone Panel
CP	Chestnut Paling
CW	Chicken Wire
FW	Interwoven
IR	Iron Railing
OB	Openboard
PR	Post and Rail
PW	Post and Wire

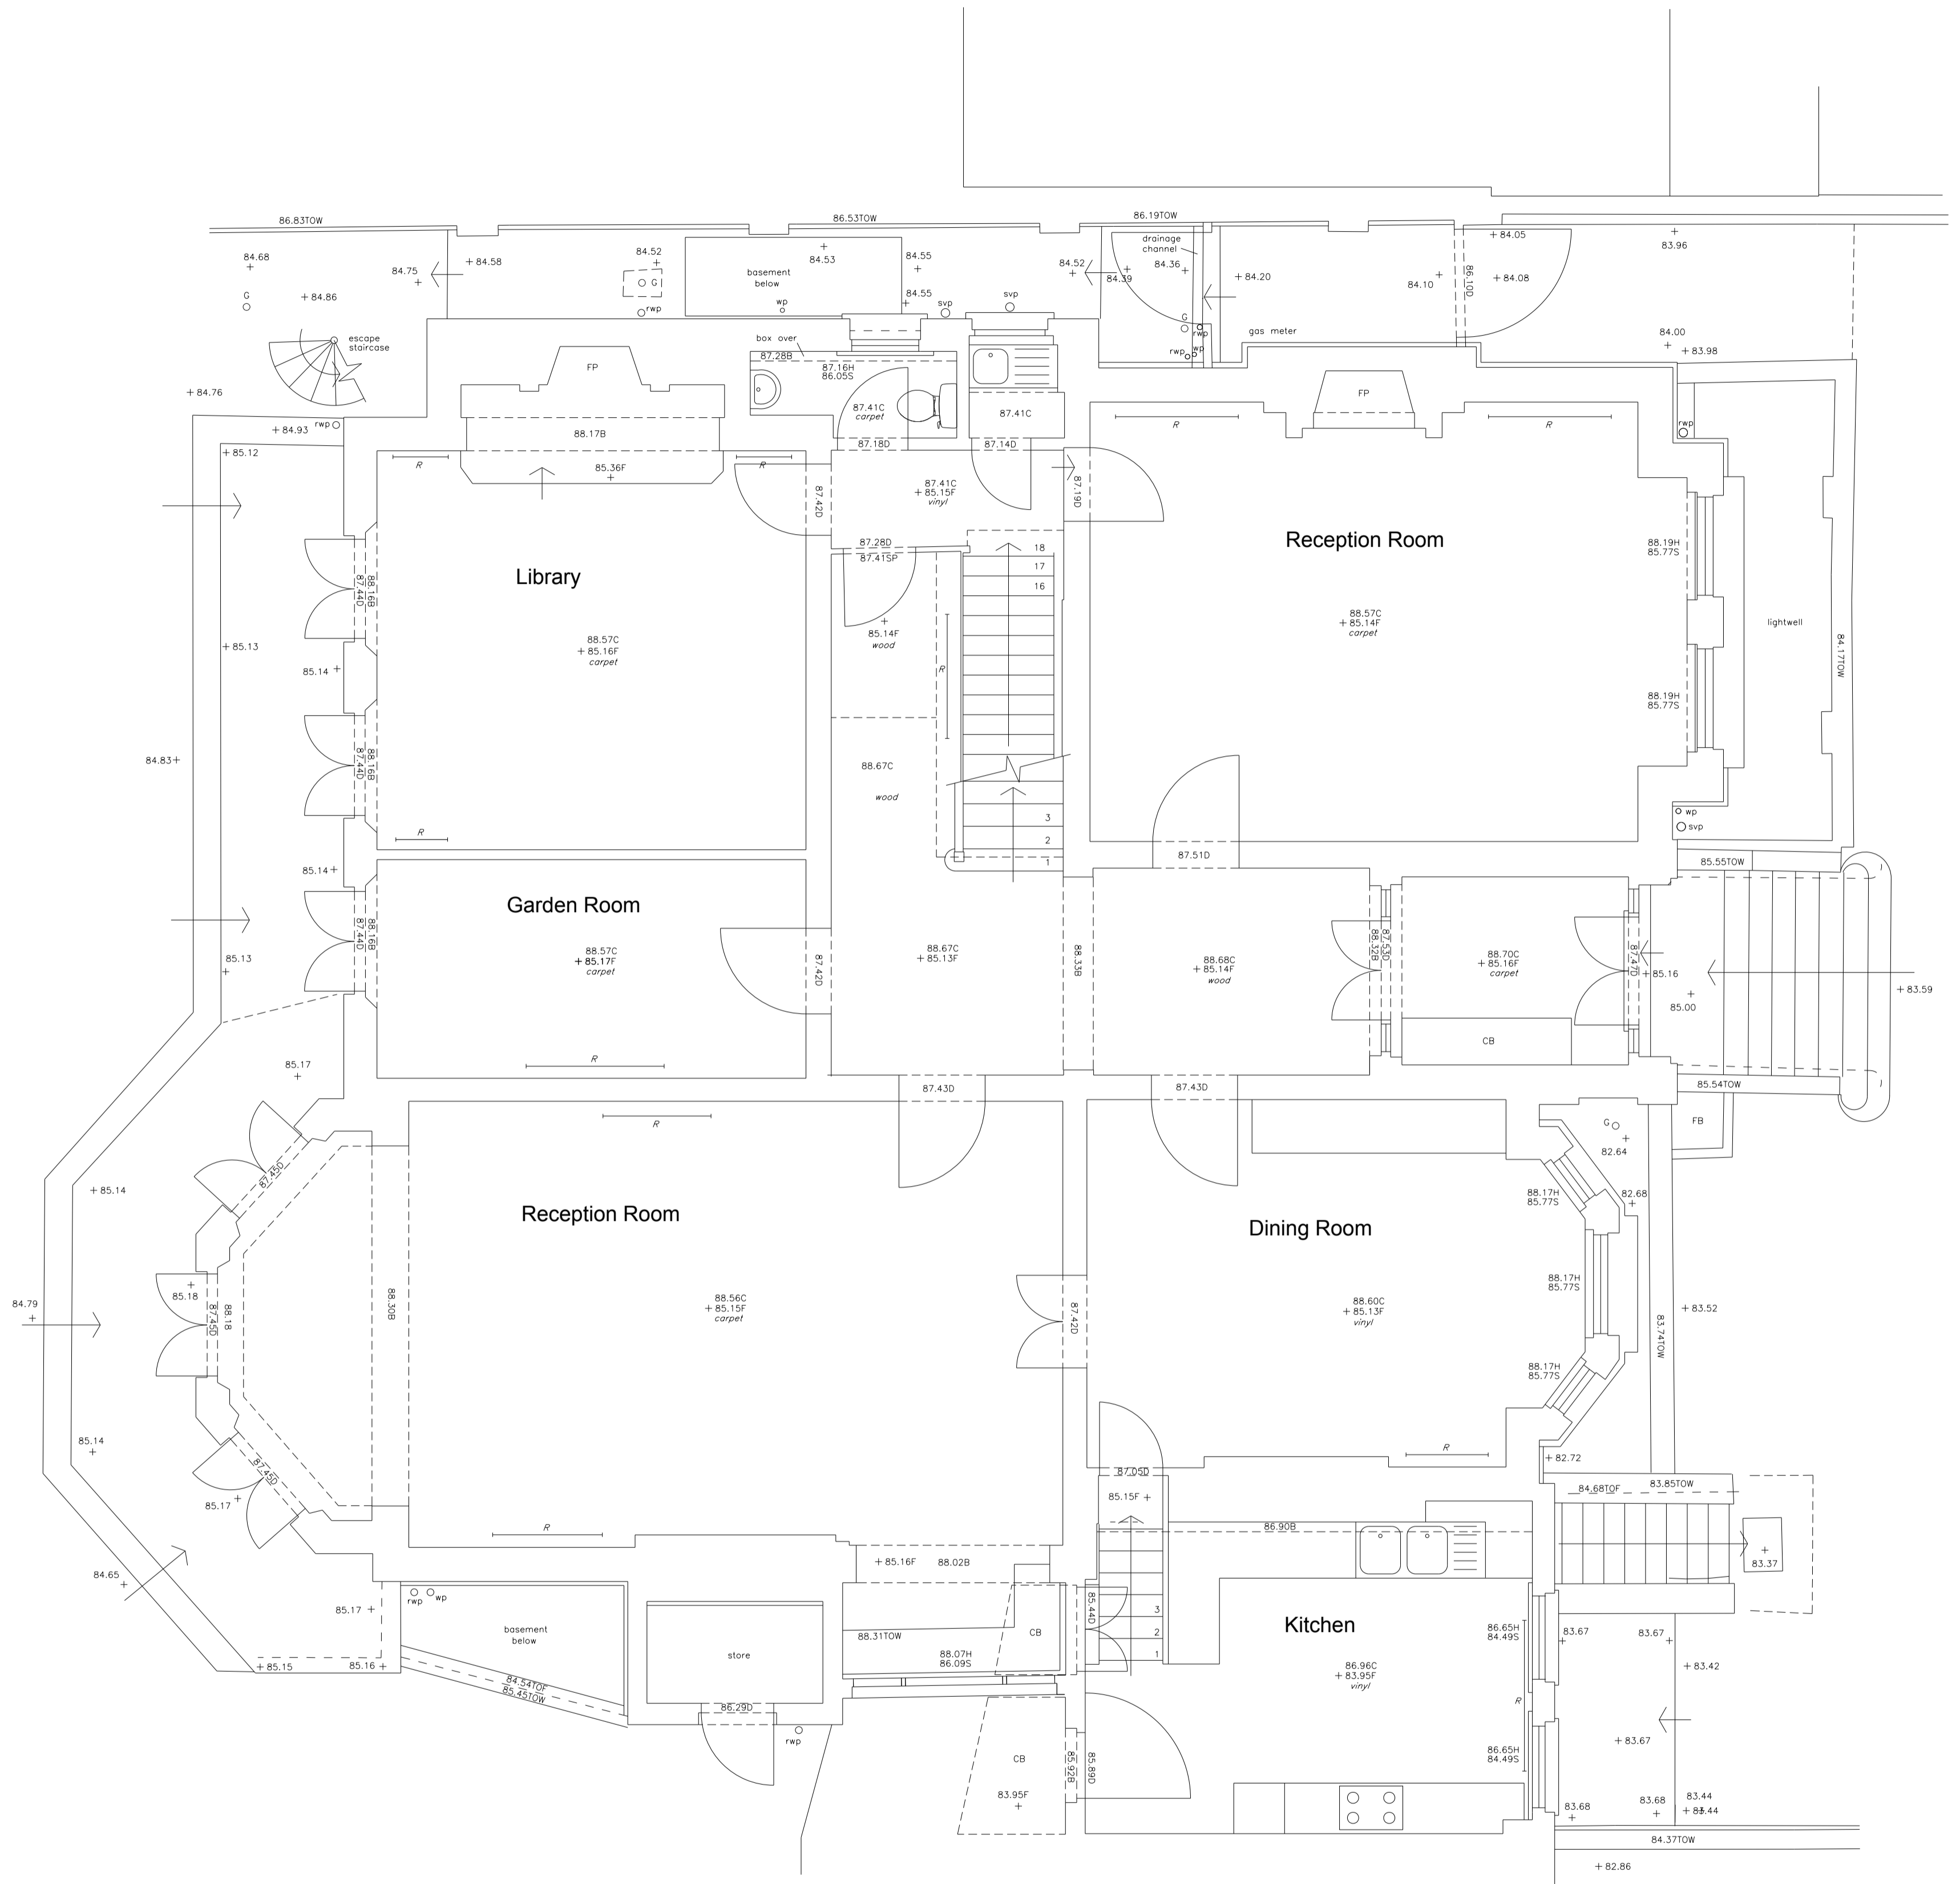

0 1 2 3 4 5m
Scale 1:50 @ A1

REVISIONS	DATE	BY

matrix
SURVEYS
166, Sutton Court Road, London W4 3RB
T: 020 894 0821 E: enquiries@matrixsurveys.co.uk

PROJECT
49 FITZJOHN'S AVE
LONDON NW3 6PG

TITLE
GROUND FLOOR
AS EXISTING

SCALE	1/50@A1	DATE	AUG 2013
DRAWN BY	RF	CHECKED BY	SN
DRAWING No.	03	FILE No.	13/1763