


E470

E480

E490

E500

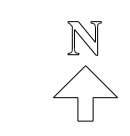

DO NOT SCALE FROM DRAWING  
ALL DIMENSIONS TO BE CHECKED ON SITE

NOTES:  
ALL MEASUREMENTS TAKEN TO EXISTING SURFACE FINISHES UNLESS STATED OTHERWISE  
ALL LEVELS IN METRES  
ALL ARROWS POINT UP  
ARBITRARY GRID  
LEVELS RELATED TO ORDNANCE SURVEY BY GPS OBSERVATION

LEGEND:  
20.00F FLOOR LEVEL  
20.00H WINDOW HEAD LEVEL  
20.00S WINDOW SILL LEVEL  
20.00C CEILING LEVEL  
20.00SC SUSPENDED CEILING LEVEL  
20.00B BEAM LEVEL  
20.00D DOOR HEAD LEVEL

AB AIRBRICK  
B BOLLARD  
BH HEIGHT TO BEAM UNDERSIDE  
BW BRICK WALL  
BT BRITISH TELECOM  
CATV CABLE TV  
CB CUPBOARD  
CPS CONCRETE PAVING SLABS  
DK DROP KERB  
ER EARTH ROD  
FB FLOWER BED  
FH FIRE HYDRANT  
FW FULL WATER GULLY  
G GAS VALVE  
IC INSPECTION CHAMBER  
IL INVERT LEVEL  
LP LAMP POST  
P POST  
RE RODDING EYE  
RG ROAD GULLY  
RS ROAD SIGN  
RWP RAIN WATER PIPE  
SVP SOIL VENT PIPE  
SW SURFACE WATER  
TL TRAFFIC LIGHT  
TOP TOP OF FENCE LEVEL  
TOW TOP OF WALL LEVEL  
TP TELEGRAPH POLE  
V VENT  
VP VENT PIPE  
WM WATER METER  
WP WASTE PIPE  
WSV WATER STOP VALVE

FENCE TYPES  
BW Borbed Wire  
CB Close Board  
CI Corrugated Iron  
CL Chain Link  
CPL Conc Panel  
CP Chestnut Paving  
CW Chicken Wire  
IW Interwoven  
IR Iron Railing  
OB Openboard  
PR Post and Rail  
PW Post and Wire

N1020



N1020

N1010

N1010

N1000

N1000

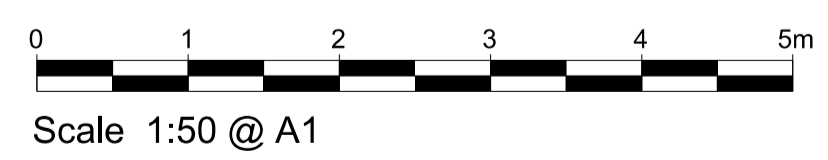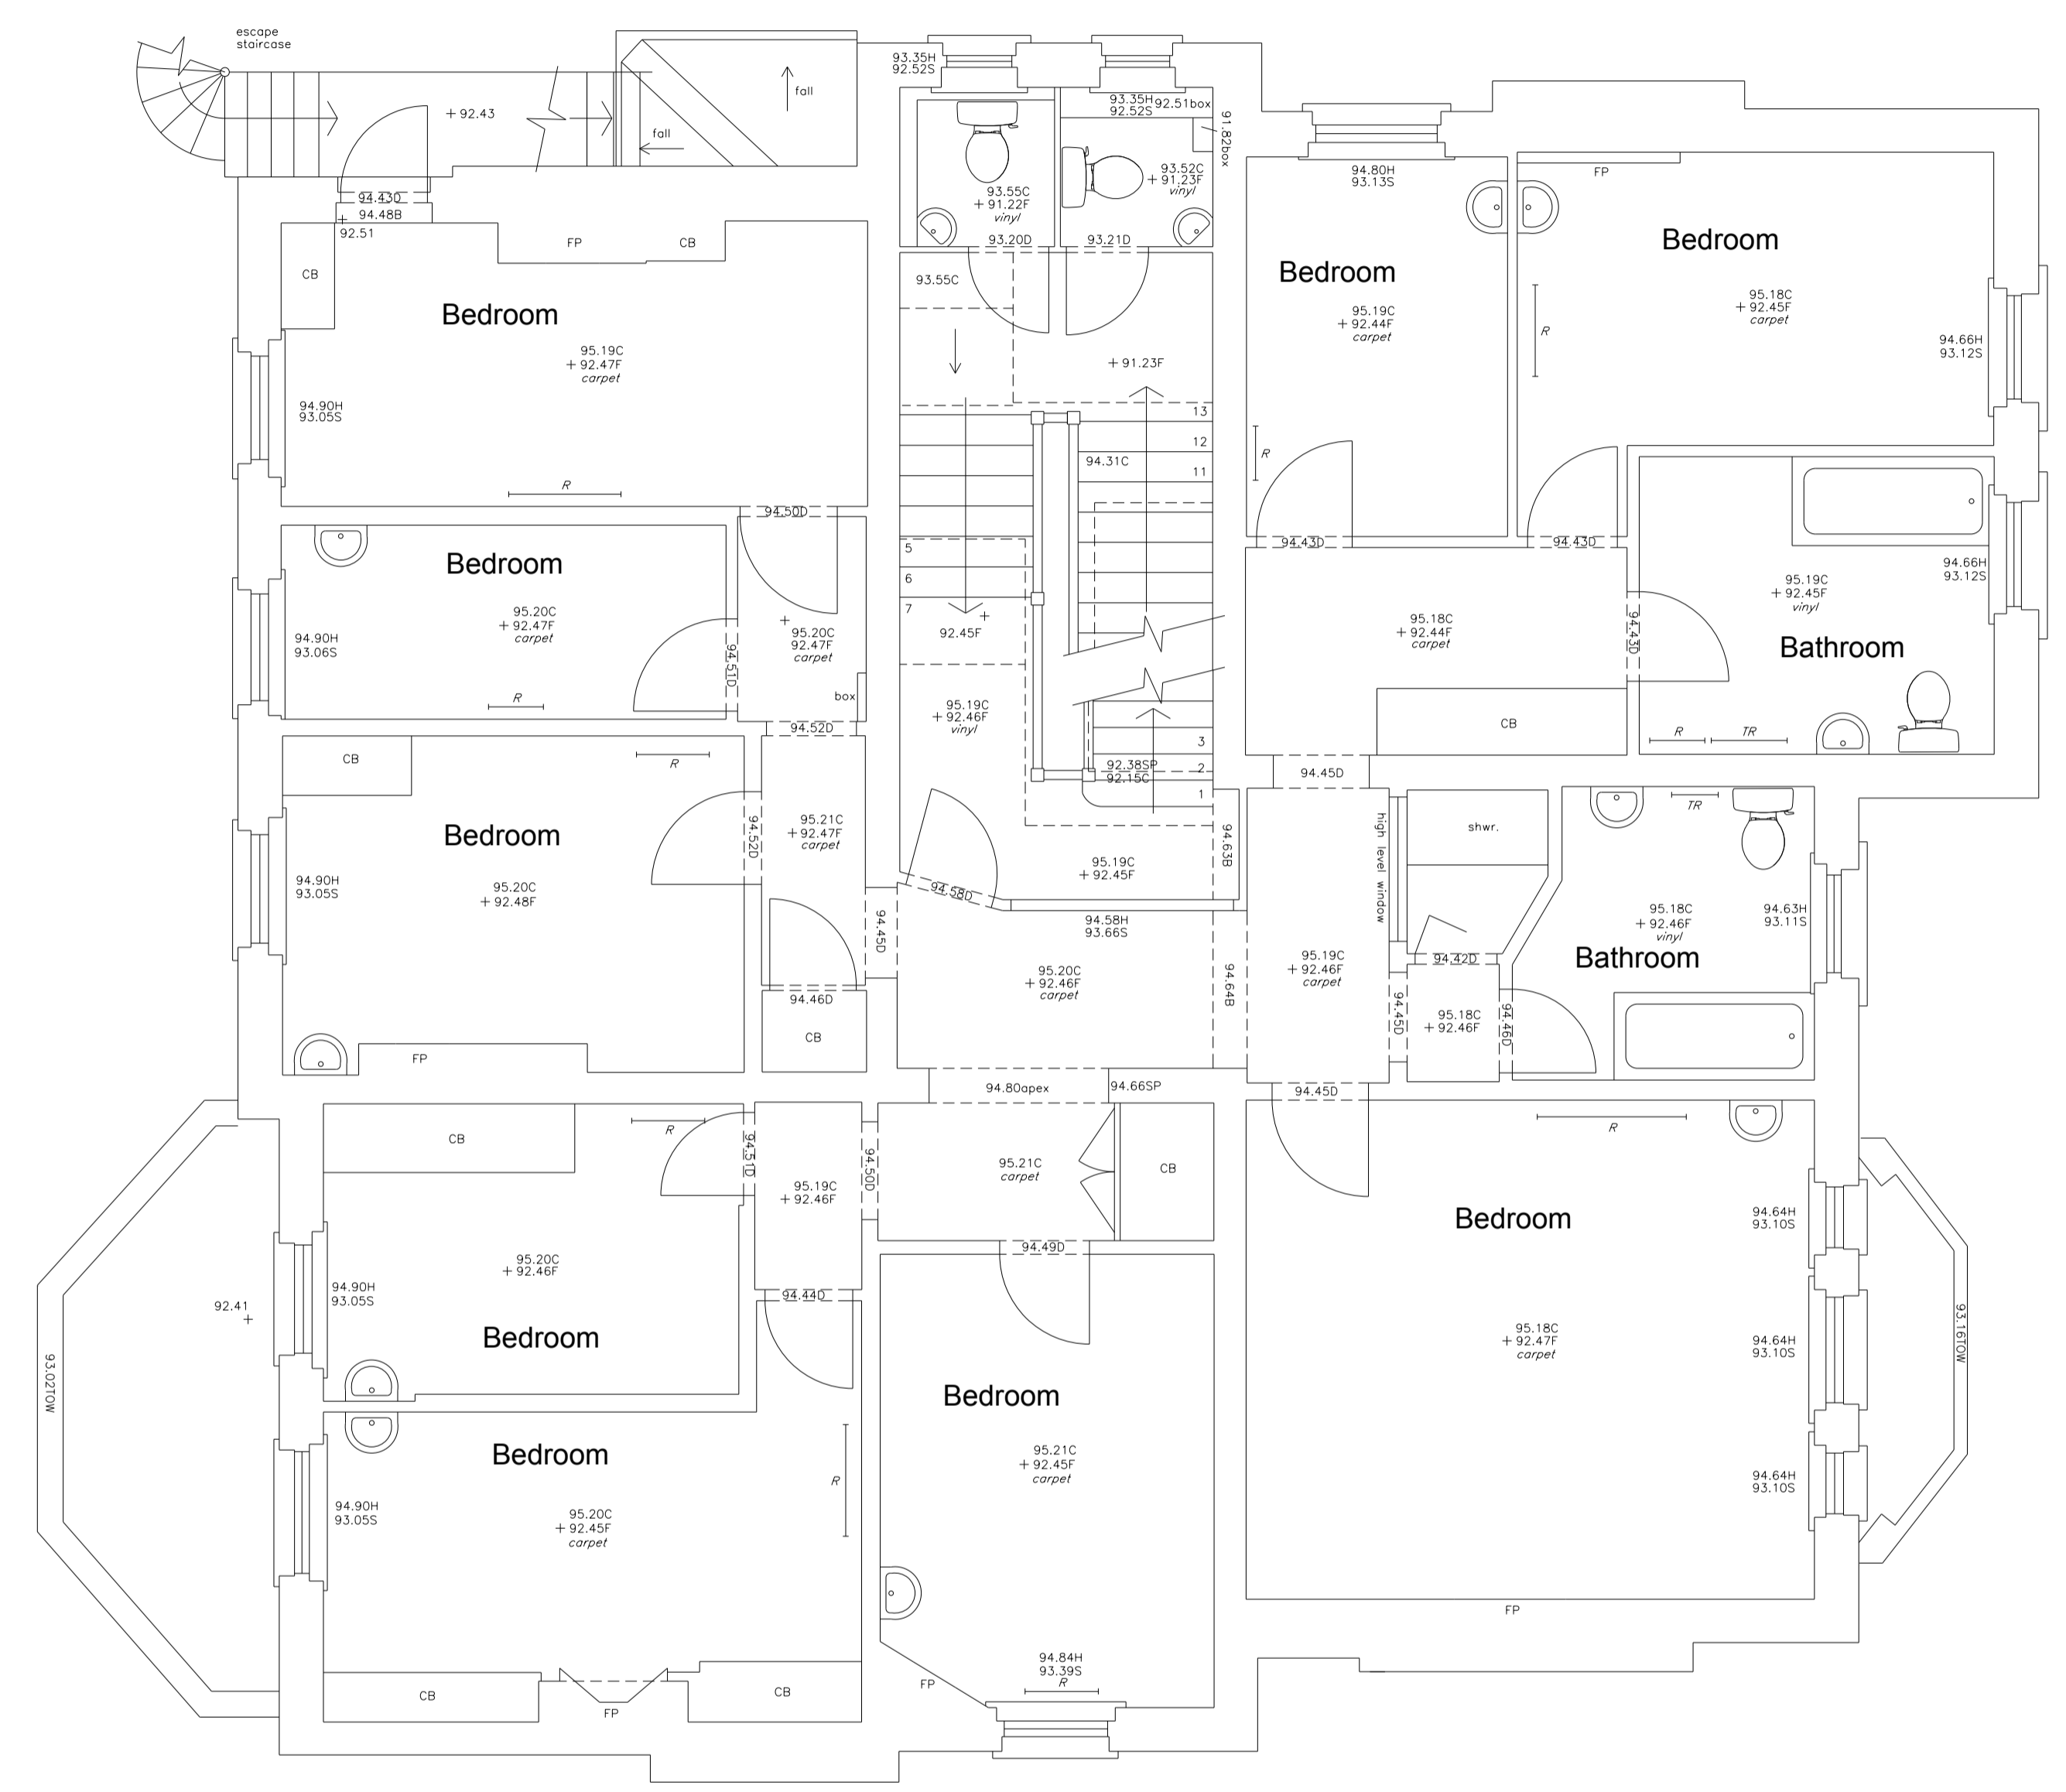

E470

E480

E490

E500

REVISIONS	DATE	BY



PROJECT  
49 FITZJOHN'S AVE  
LONDON NW3 6PG

TITLE  
SECOND FLOOR  
AS EXISTING

SCALE 1/50@A1 DATE AUG 2013

DRAWN BY RF CHECKED BY SN

DRAWING No. 05 FILE No. 13/1763