



DO NOT SCALE FROM DRAWING
ALL DIMENSIONS TO BE CHECKED ON SITE

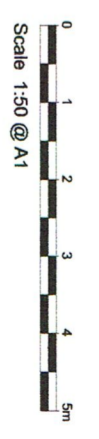

NOTES:
ALL MEASUREMENTS TAKEN TO EXISTING SURFACE FINISHES UNLESS STATED OTHERWISE
ALL LEVELS IN METRES
ALL ARROWS POINT UP
ARBITRARY GRID
LEVELS RELATED TO ORDNANCE SURVEY BY GPS OBSERVATION

LEGEND:

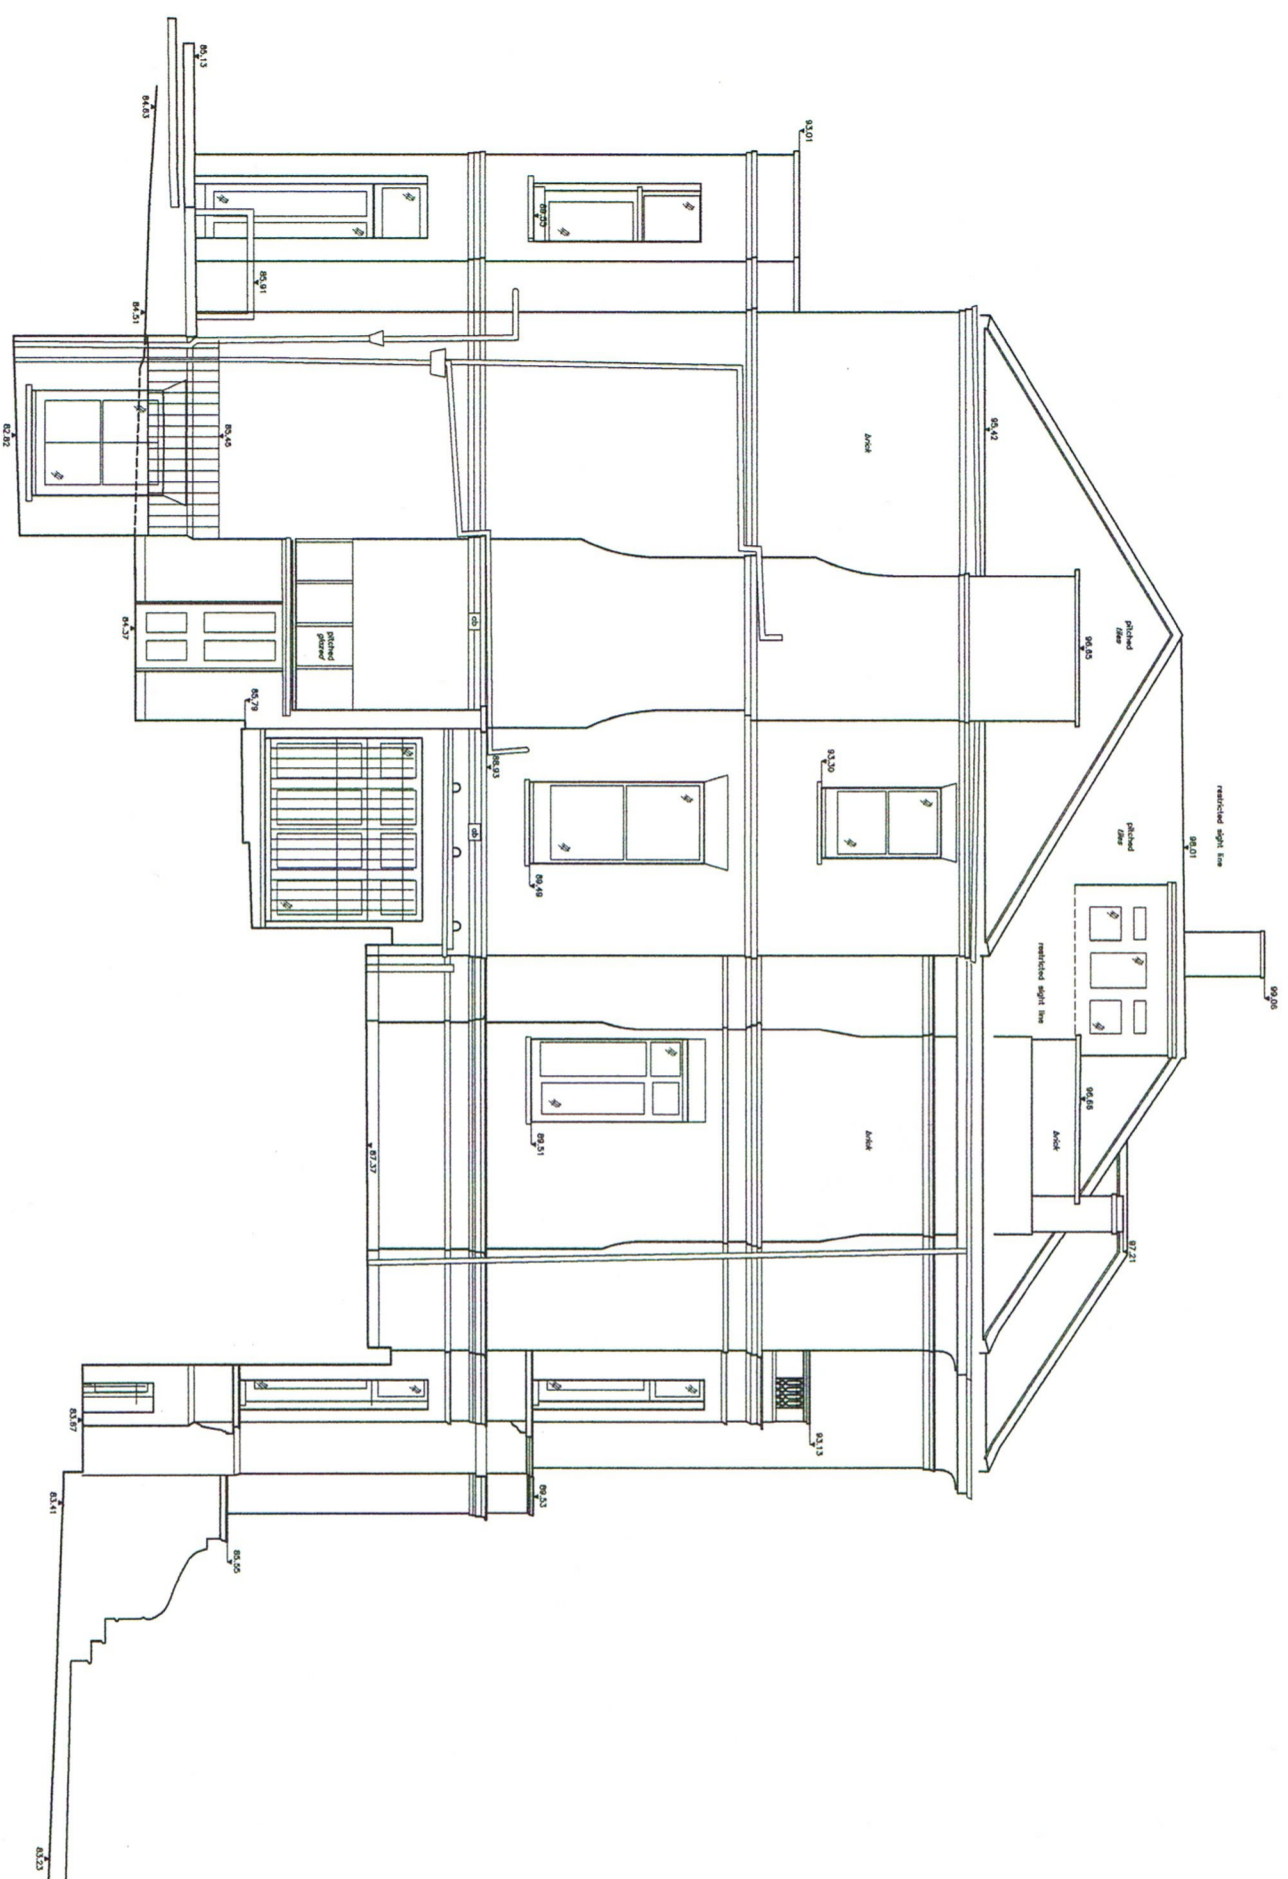

SIDE ELEVATION (south)

DATUM 80.00m

PROJECT		49 FITZJOHN'S AVE LONDON NW3 6PG	
TITLE		SIDE ELEVATION (south)	
SCALE		1/50@A1	
DATE		AUG 2013	
DRAWING BY		RF	
CHECKED BY		SN	
DRAWING No.		11	
FILE No.		13/1763	

matrix SURVEYS
195 Station Road, London W11 3SR
T: 020 899 8821 E: enquiries@matrixsurveys.co.uk