



No.43

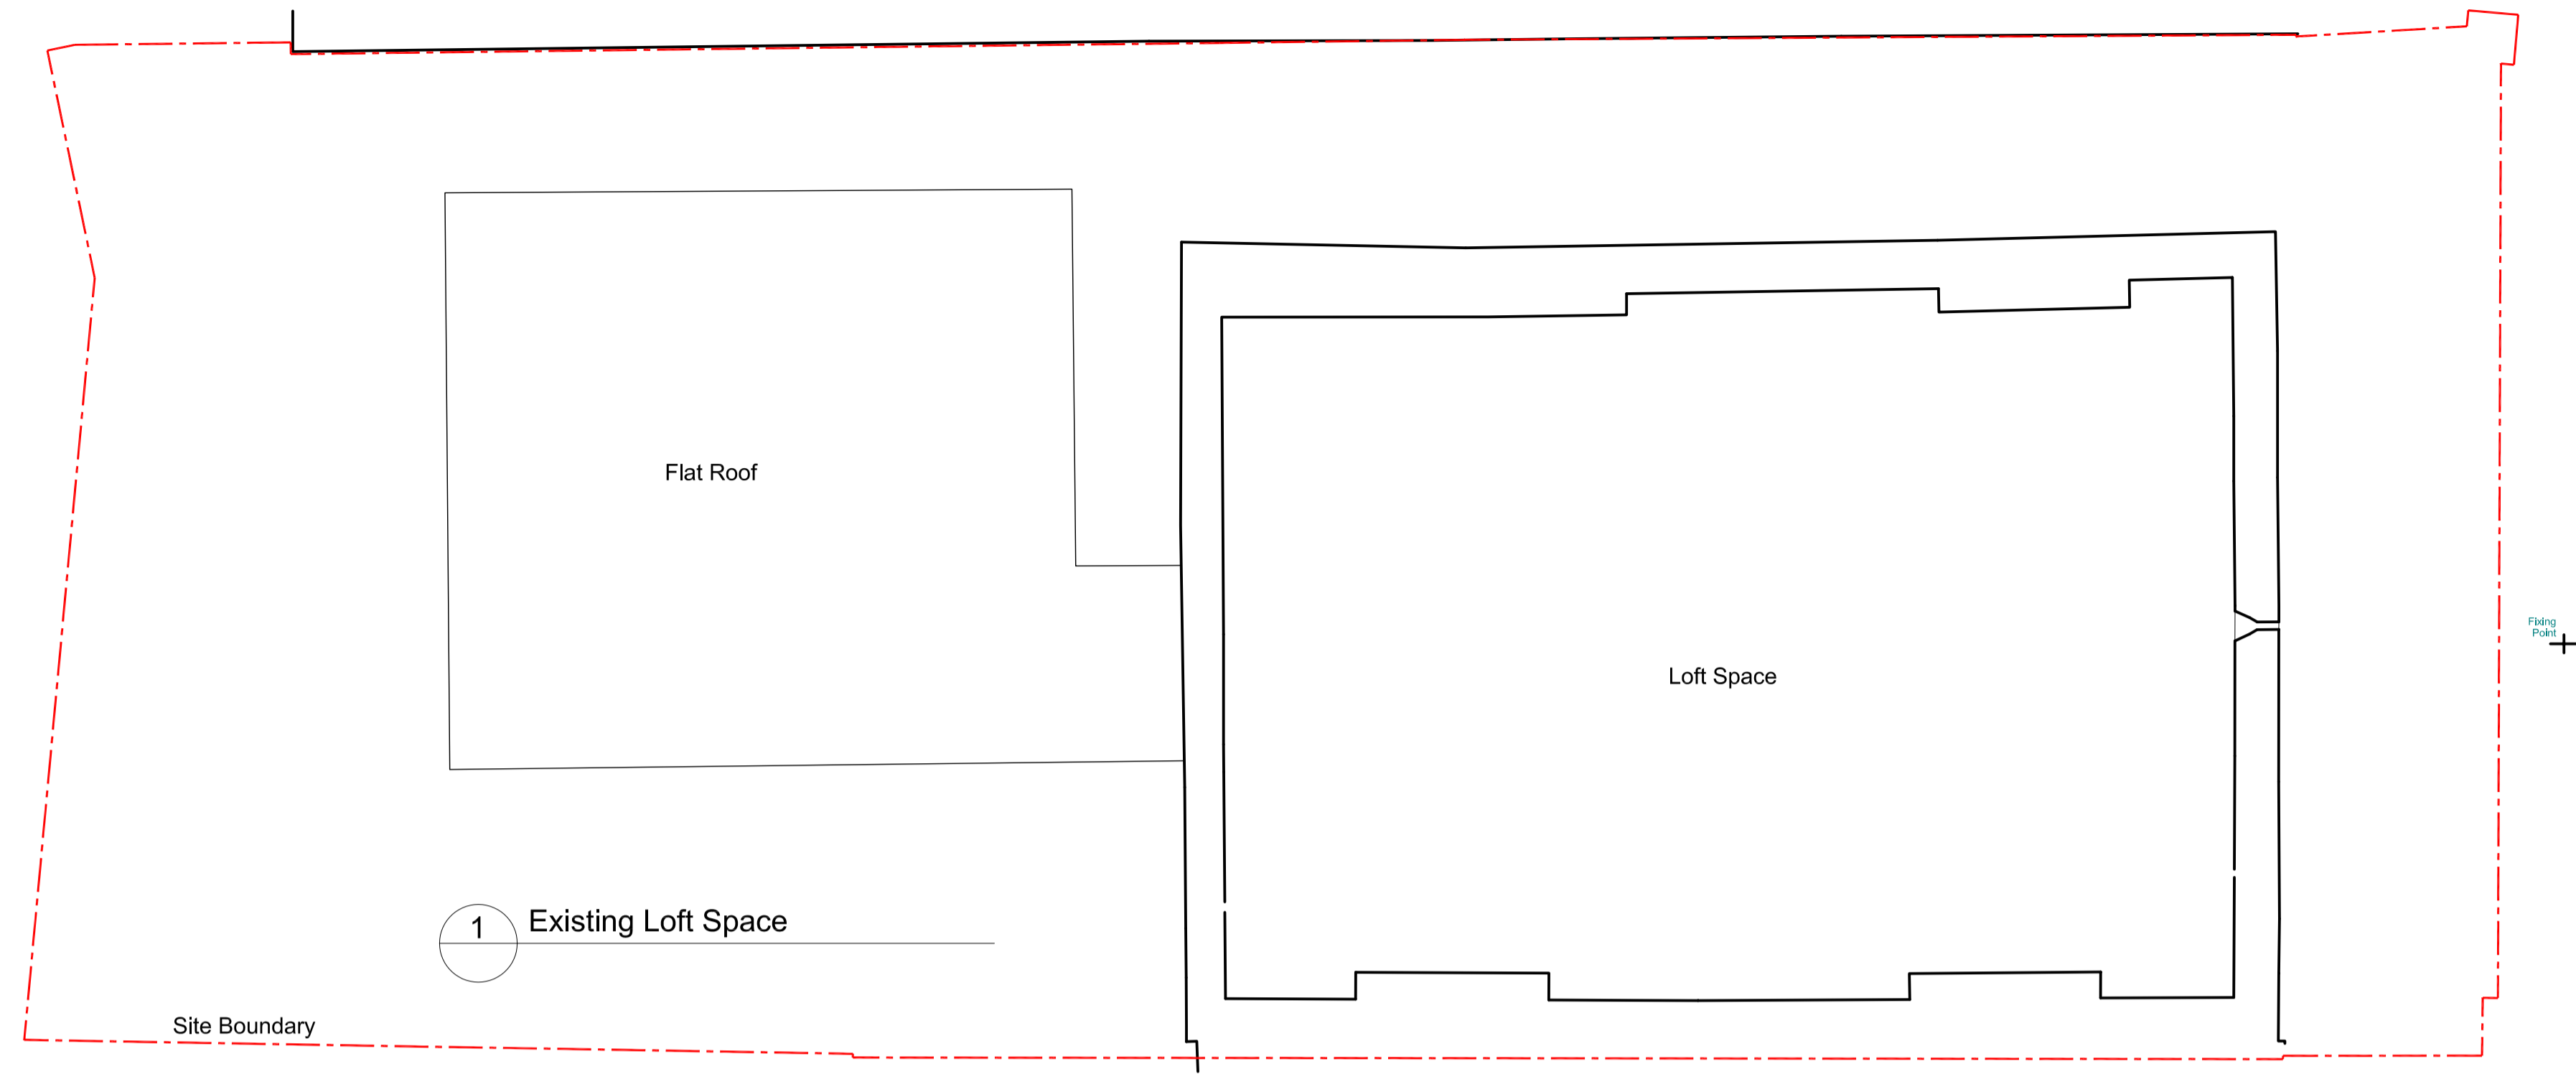

No.39

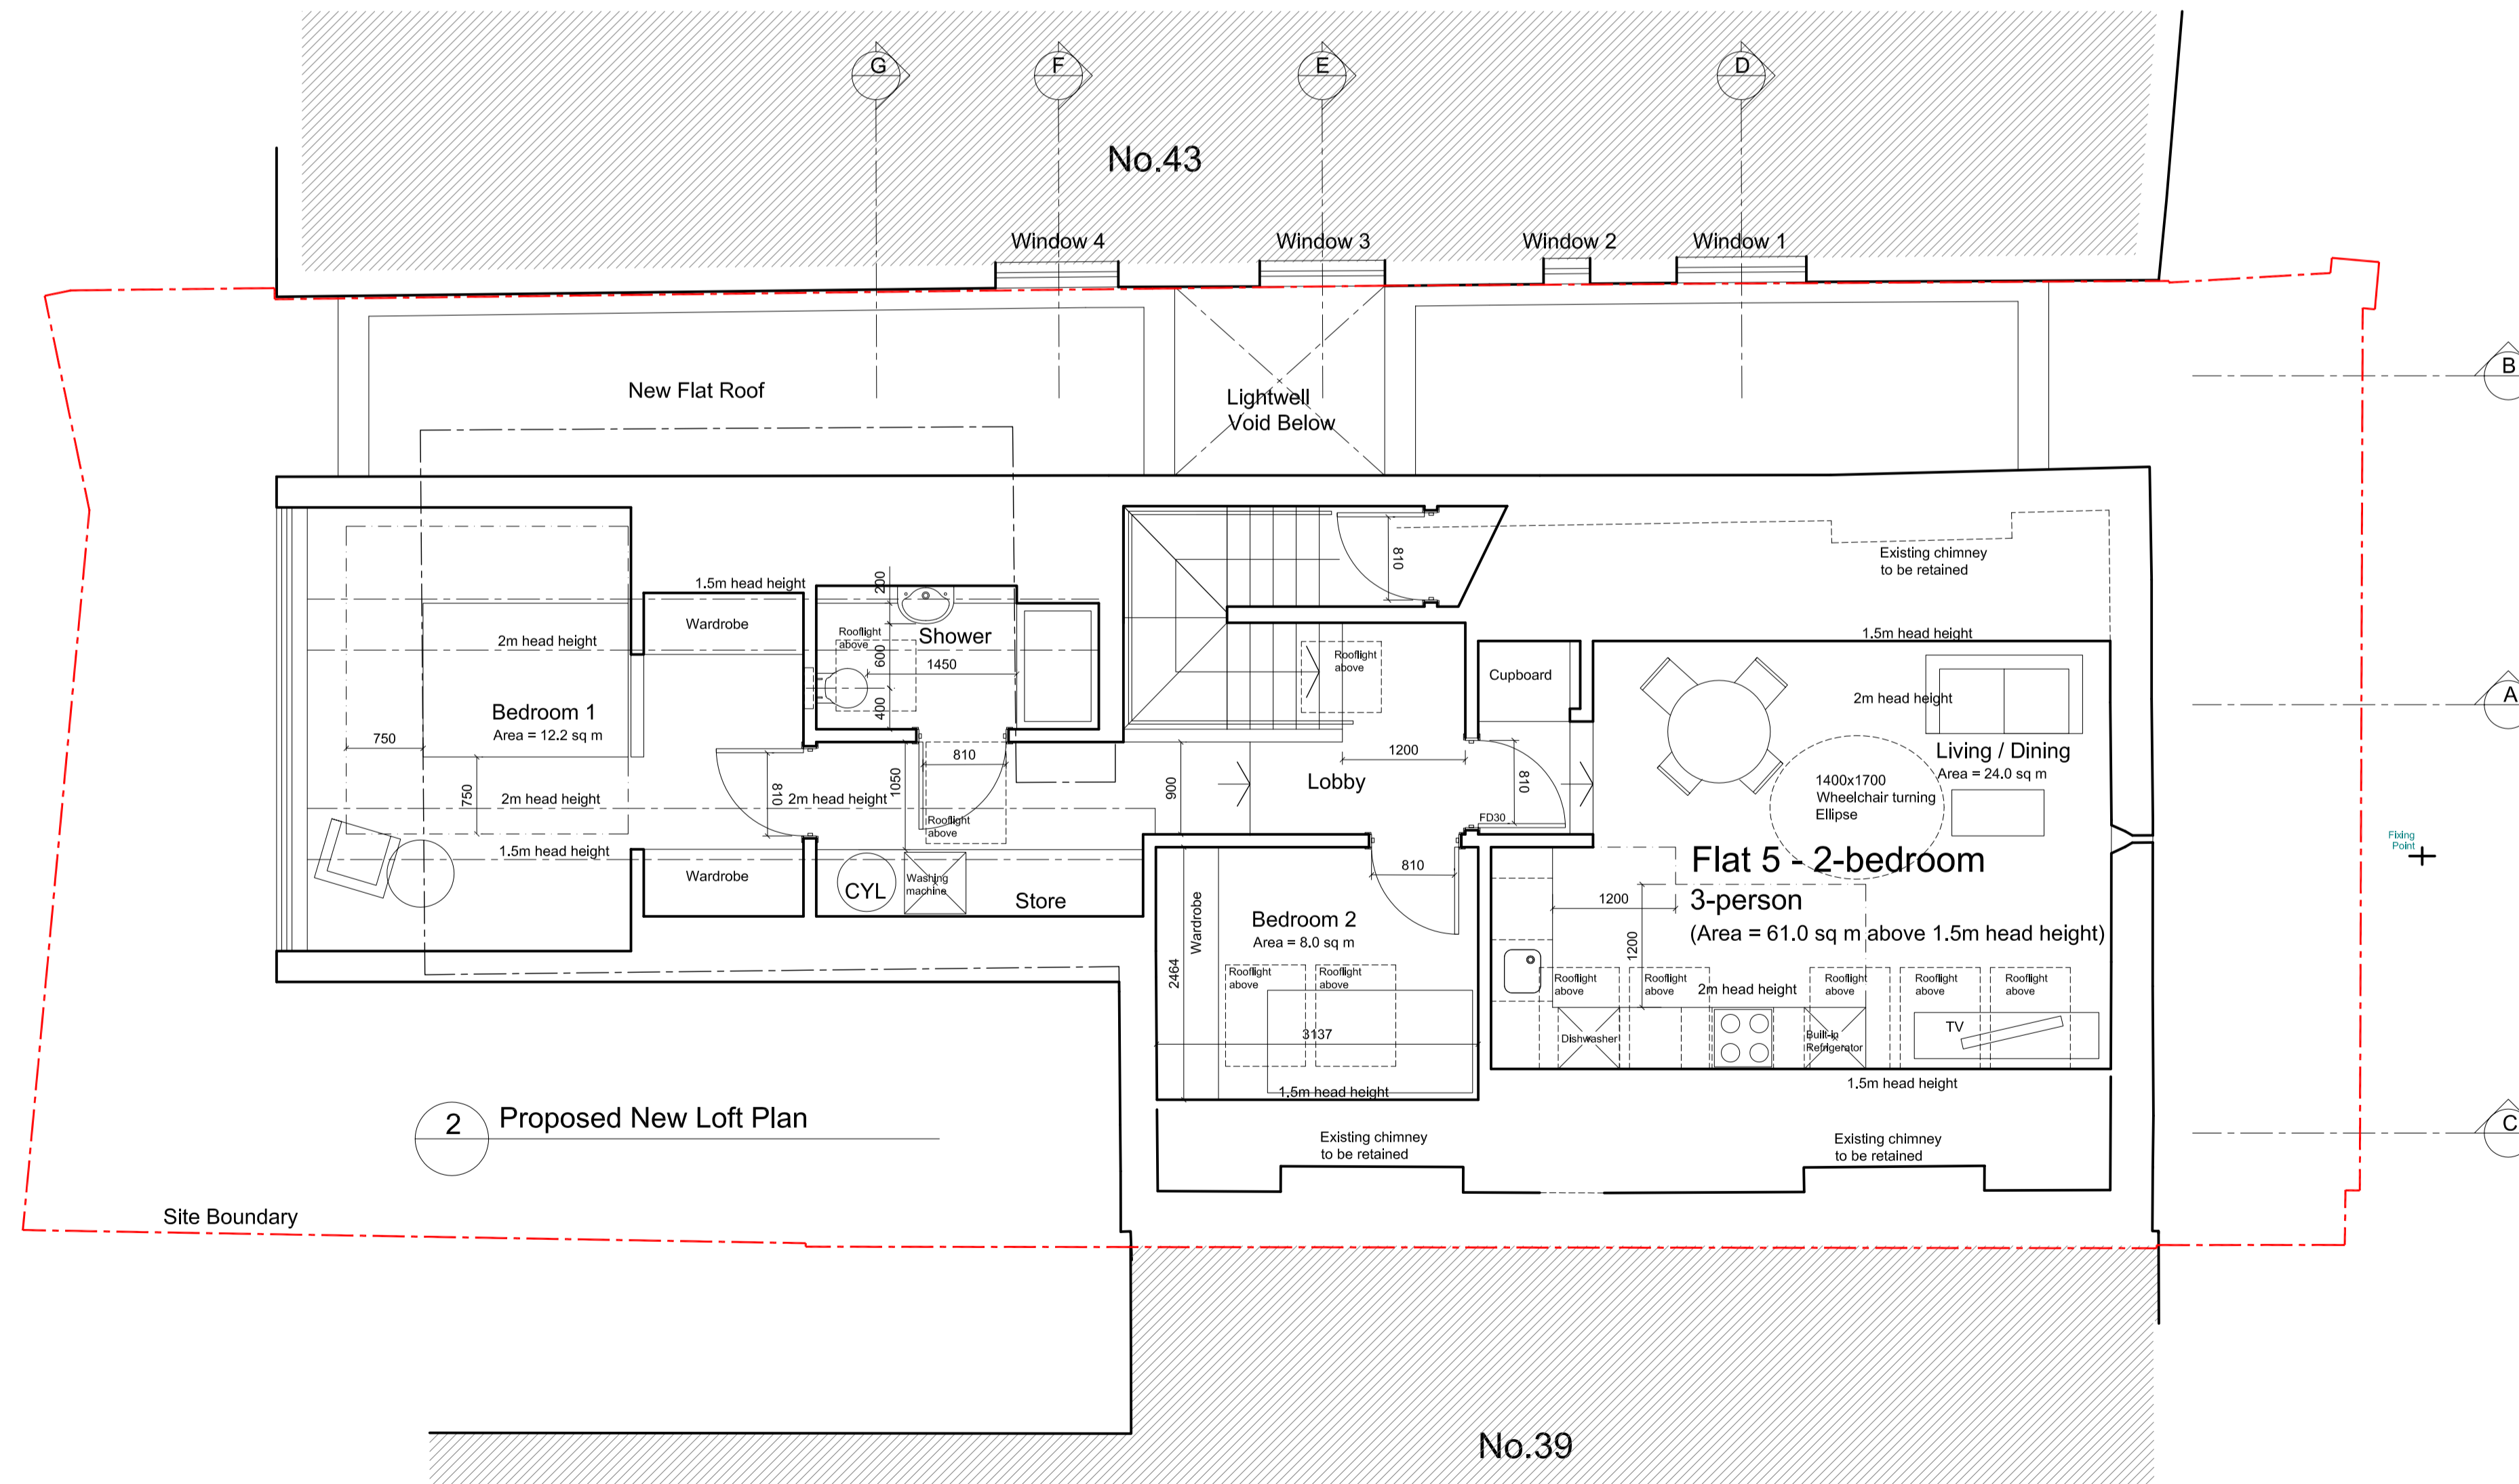

GENERAL NOTES

All dimensions are in millimetres

REVISION

REVISION	DATE	DESCRIPTION
A	JUN 13	Add annotation to No.43 & 45
B	JUL 13	Change to Existing and Proposed Loft Plans
C	OCT 13	Add section annotation
D	OCT 13	Change Internal Layout and Add Annotation for Lifetime home standards

Ko and Partners

Project: 41 Fortress Road, London NW5 1AD

FOR APPROVAL

Unit 6
1-3 Upper Richmond Road
London SW15 2RF
T 020 8874 0758
F 0870 792 3742
E postbox@koandpartners.co.uk

EXISTING AND PROPOSED LOFT PLANS

394-A-006
Date: OCT 2013

Revision: **D**
Scale: 1:50@A1

Client:
Leycam Ltd