


2 Proposed Section E

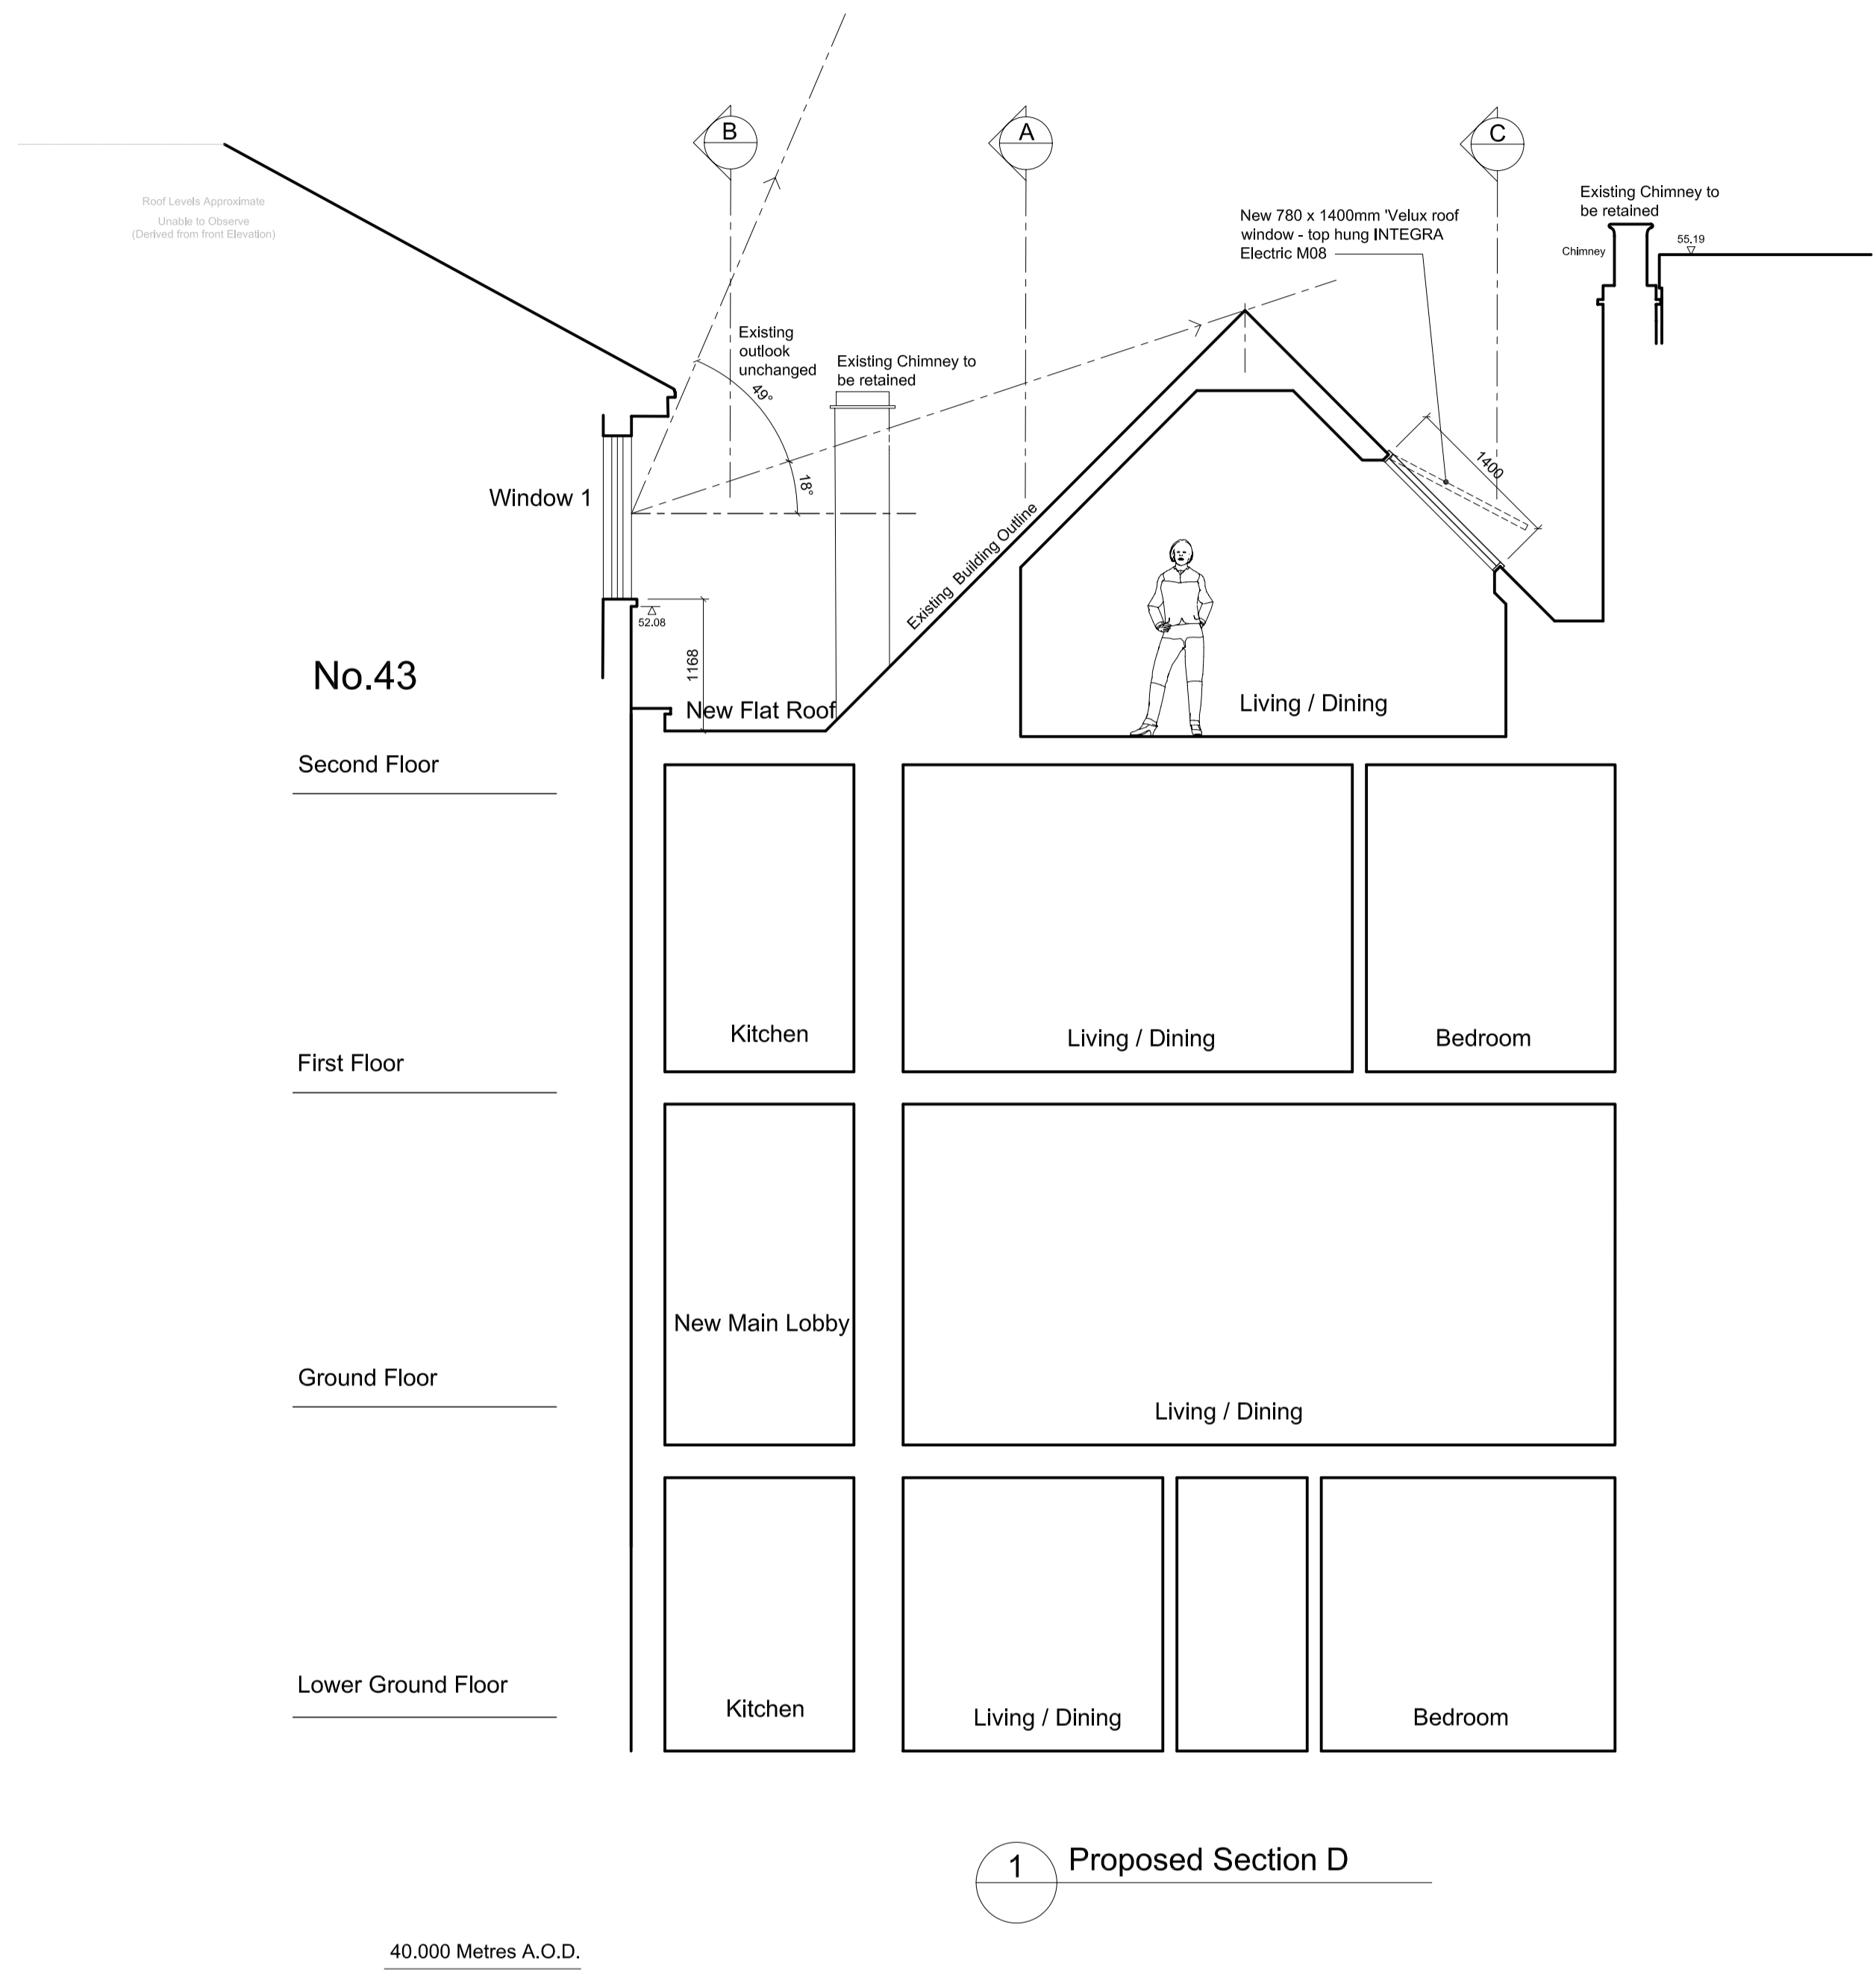

1 Proposed Section D

GENERAL NOTES

All dimensions are in millimetres

REVISION

A	OCT 13	Add annotation																		
B	OCT 13	Change Internal Layout and Add Annotation for Lifetime home standards																		

Ko and Partners

Unit 6
1-3 Upper Richmond Road
London SW15 2RF
T 020 8874 0758
F 0870 782 3742
E postbox@koandpartners.co.uk

Project: 41 Fortress Road, London NWS 1AD

PROPOSED SECTION D & E

394-A-013

Date: OCT 2013

Revision: **B**
Scale: 1:50@A1

FOR APPROVAL

Client: **Leycam Ltd**