

PLANNING SUBMISSION

No.	Date	Issues and Revisions	By	Check
01	07/20	PLANNING SUBMISSION	PB	JP

FINCHLEY ROAD
Historic Scheme

PARRITT LENG

5 Church Street
London E1 6JT
Tel: 020 7729 9348
Fax: 020 7729 9349


All drawings are to be taken as correct unless otherwise stated. Do not scale dimensions. 

Project Number: 124
Description: SITE SURVEY PLAN

Design File: SITE SURVEY PLAN
Scale: 1:1000
Drawing No: 120003A

Project Name: FINCHLEY ROAD

Ref: North

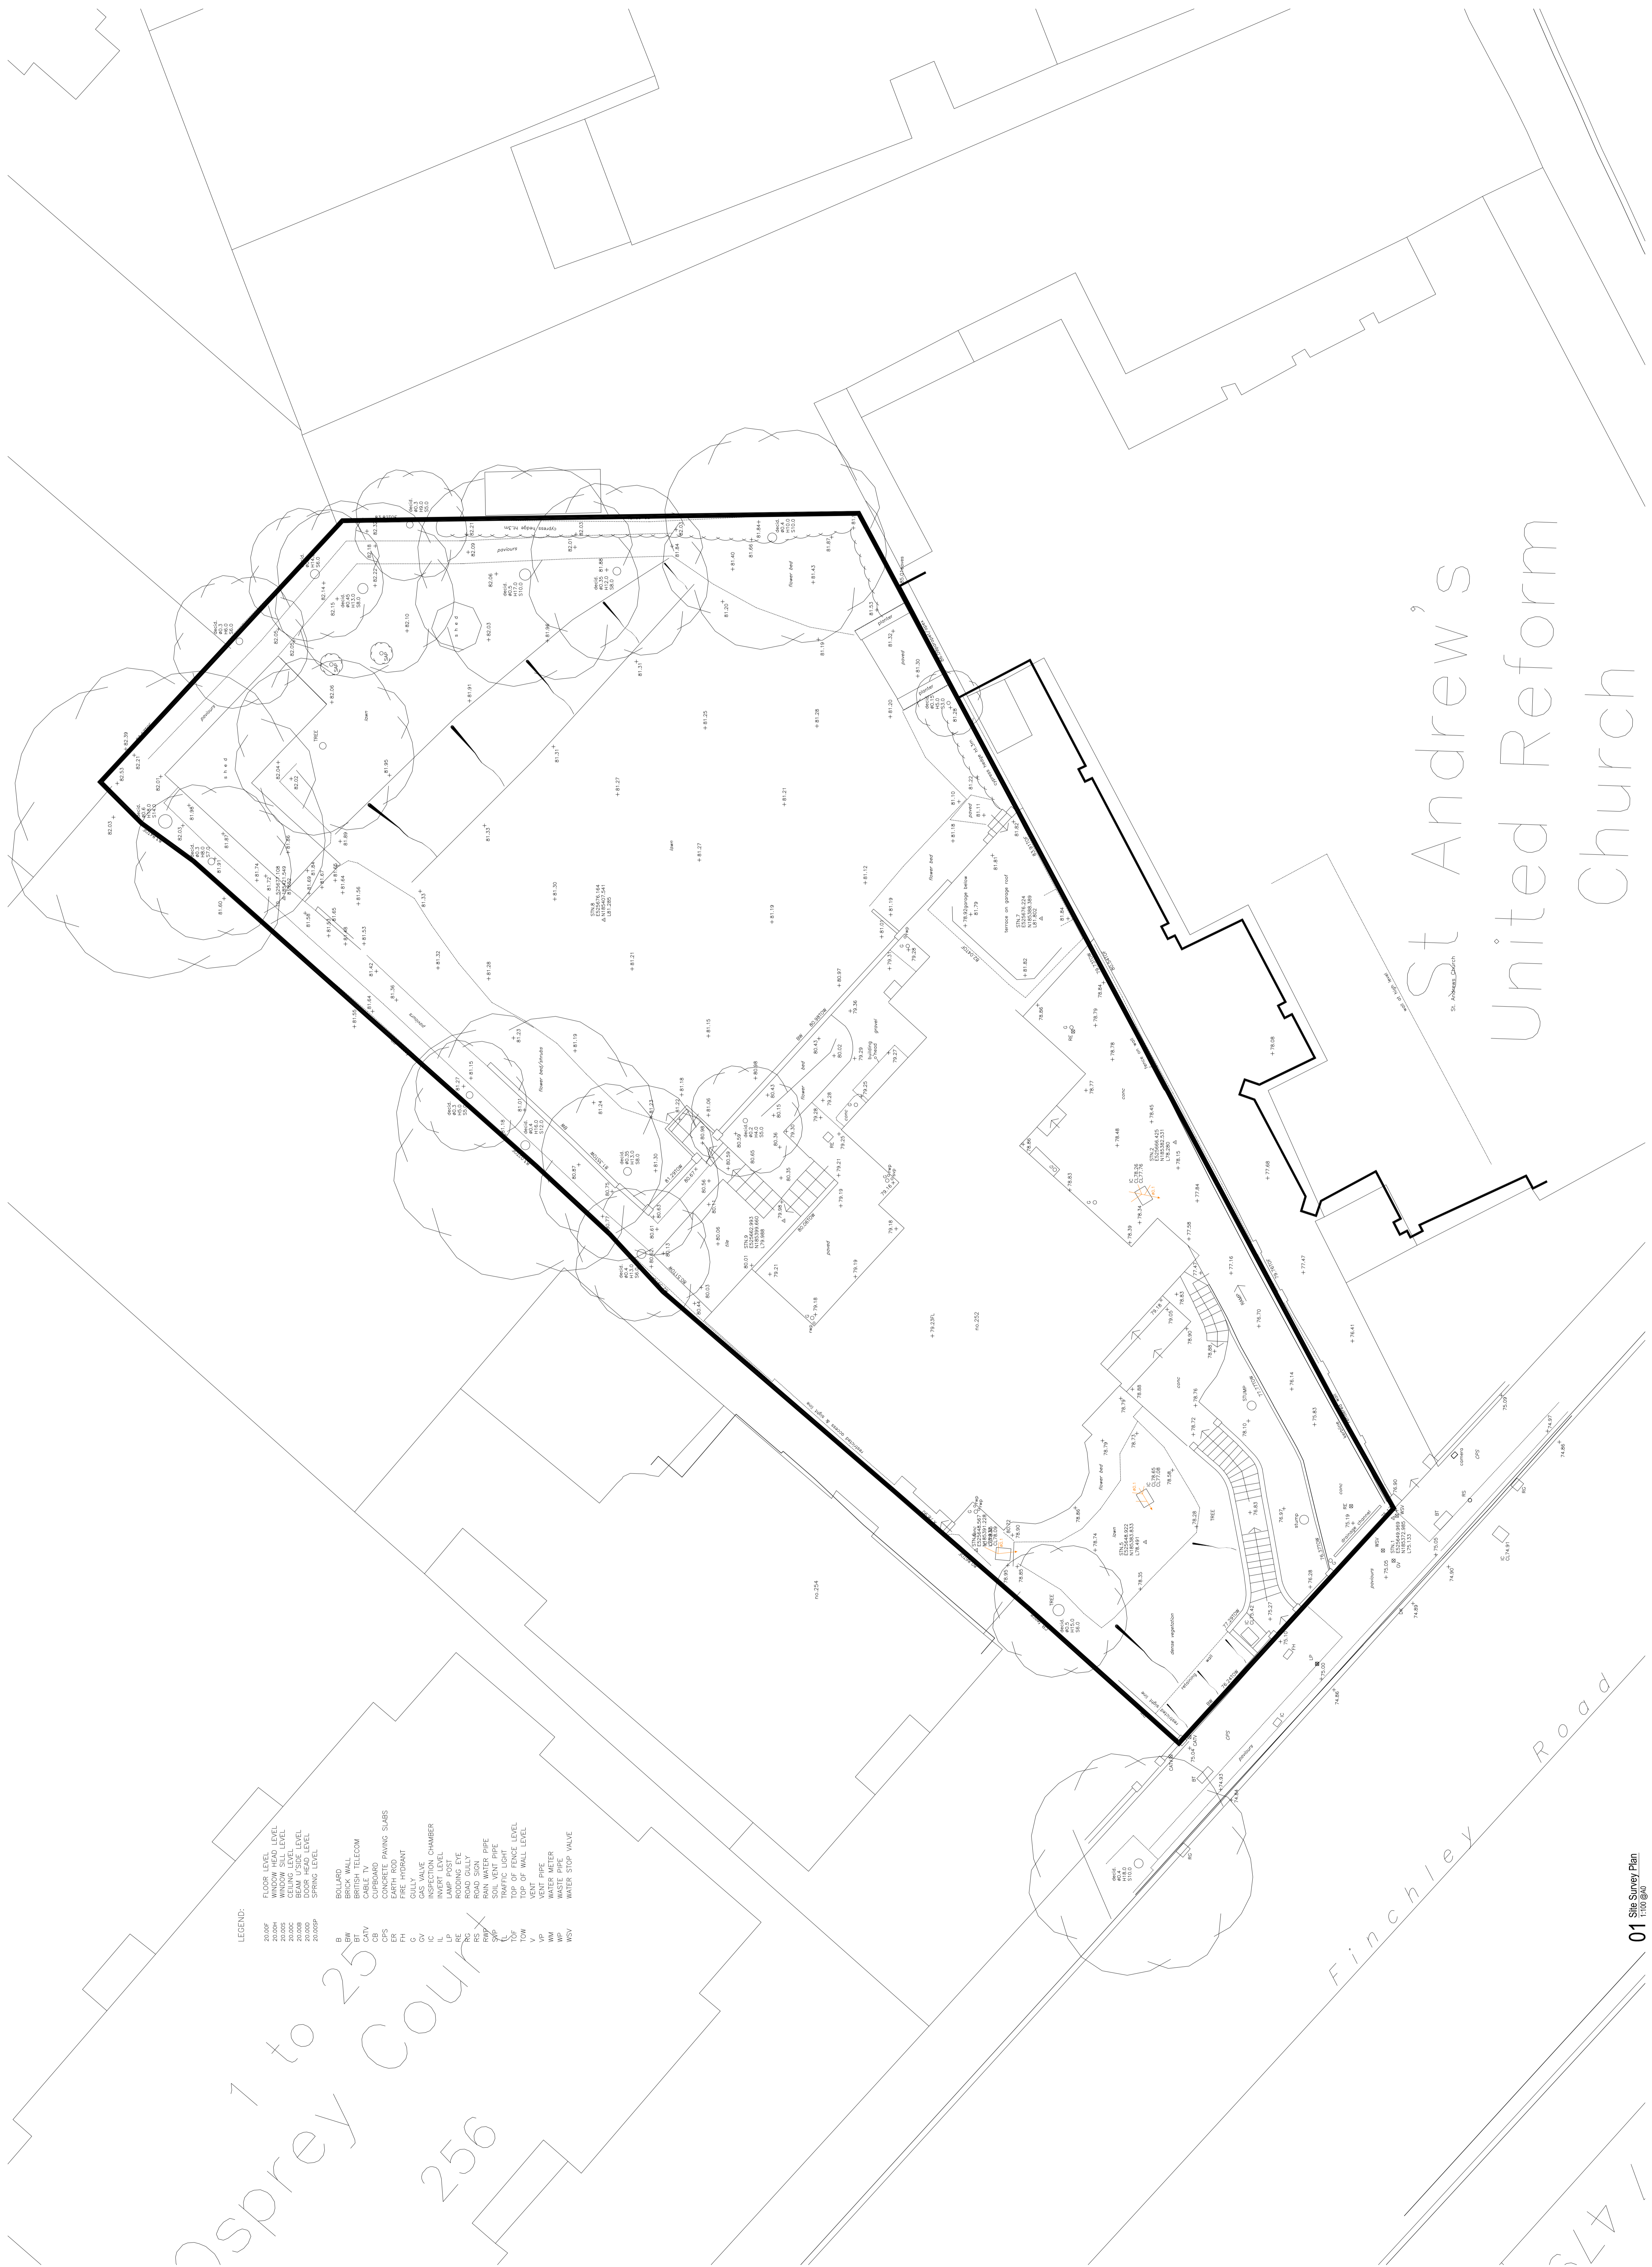

- LEGEND:
- 2000F FLOOR LEVEL
 - 2000W WINDOW HEAD LEVEL
 - 2000C CEILING LEVEL
