

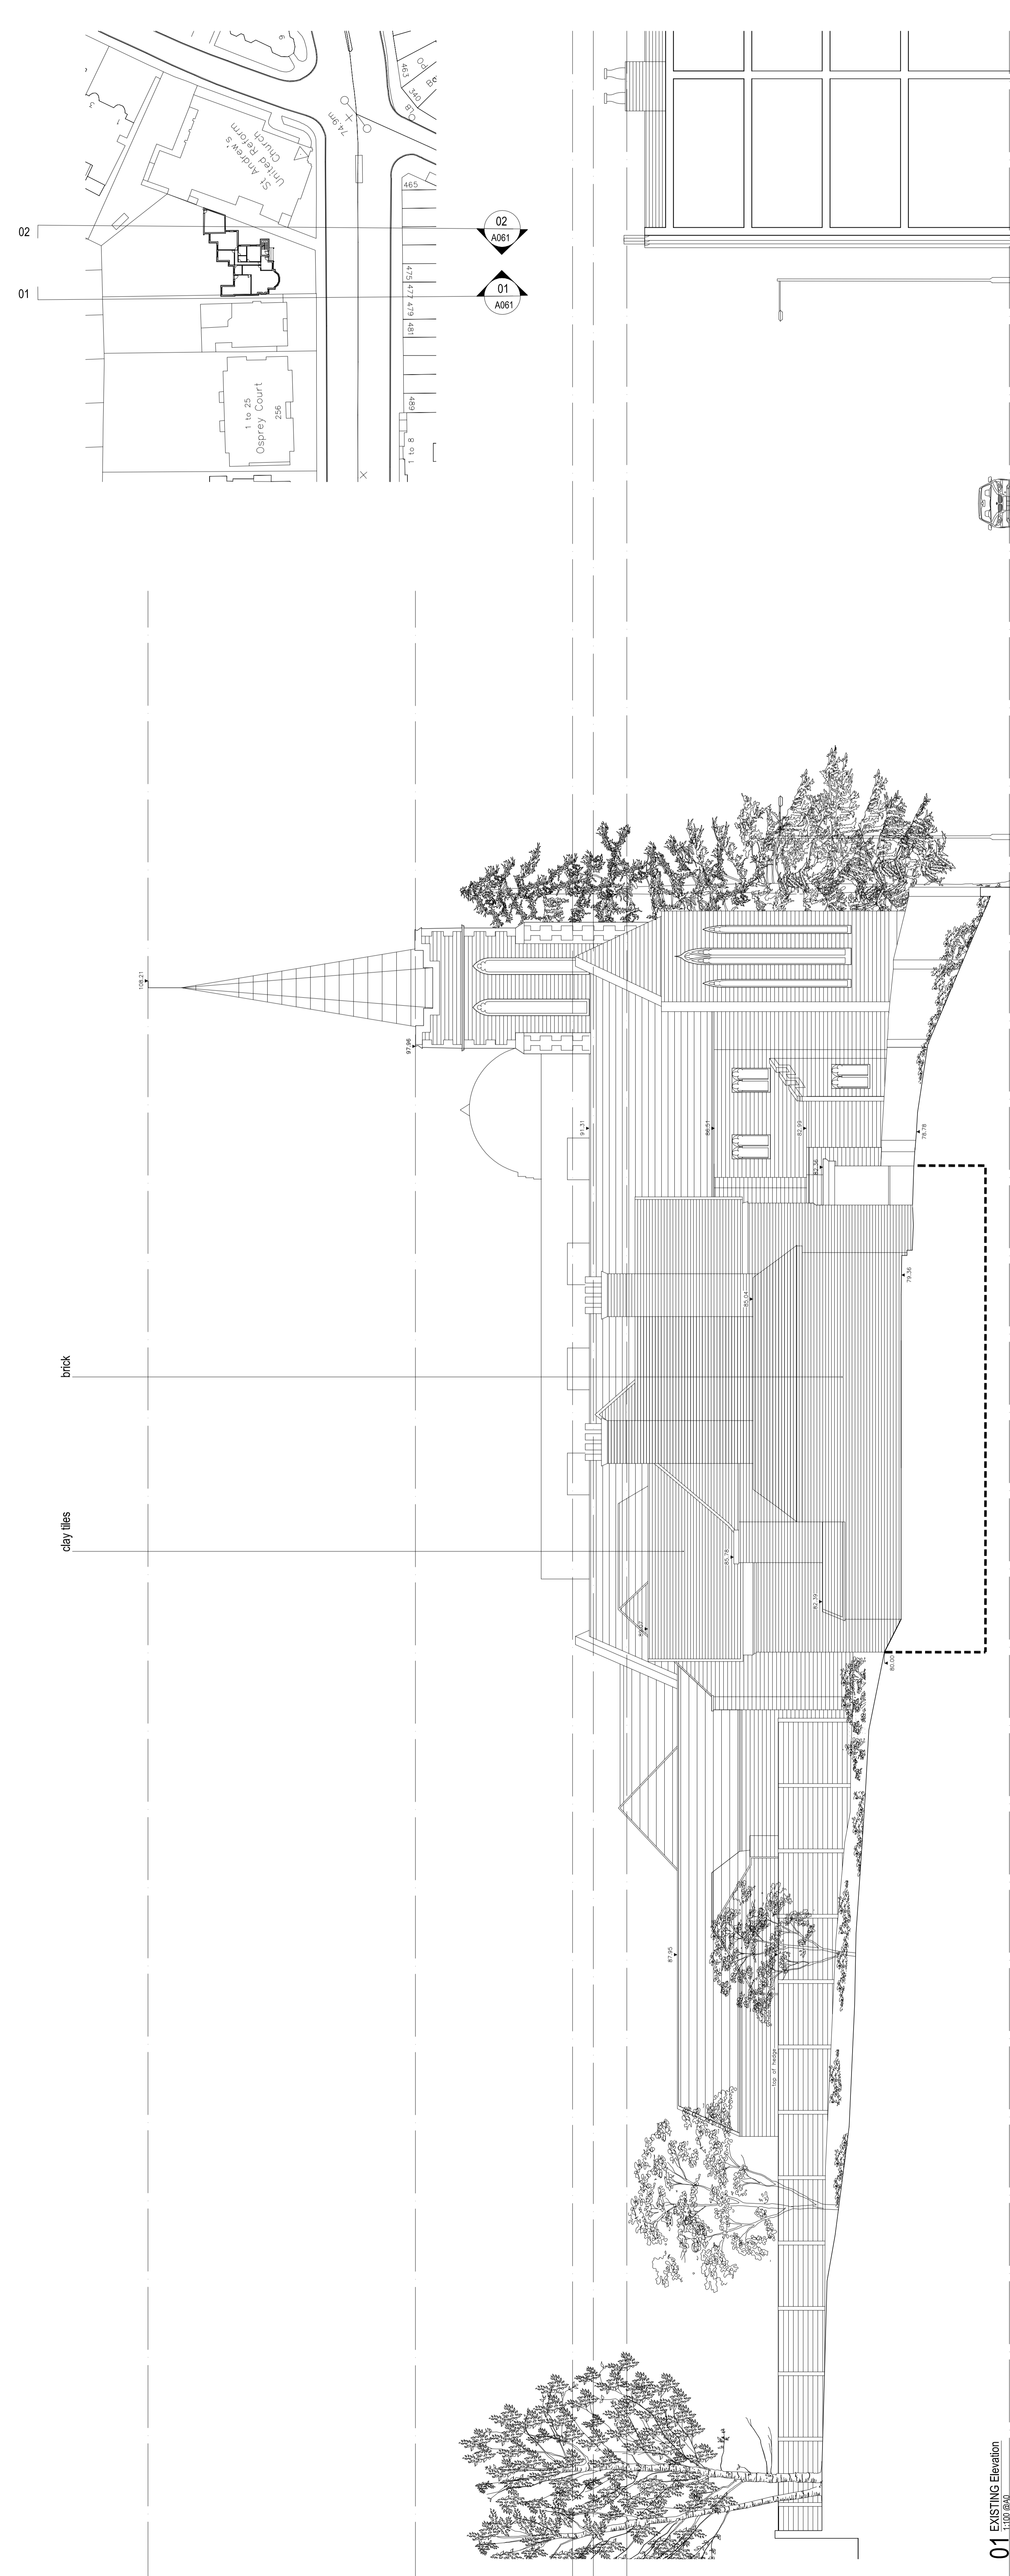


NOTES:

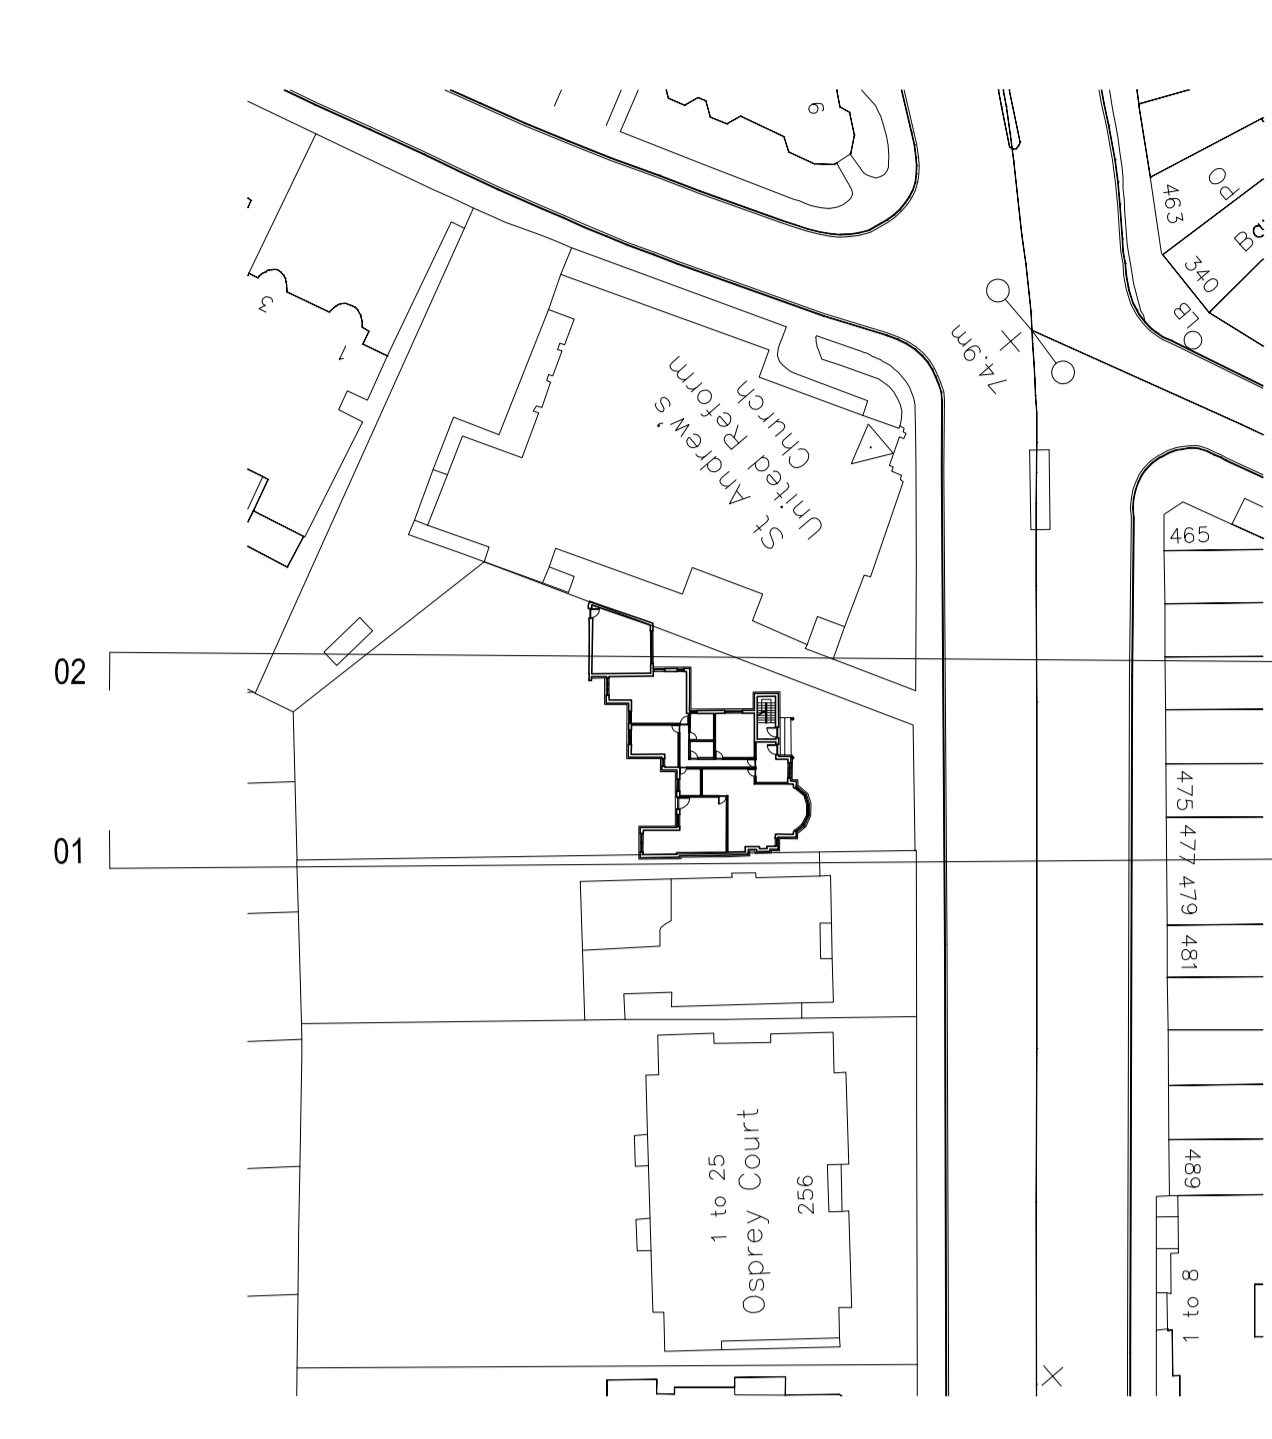

01 EXISTING Elevation
1:100 @A0

PLANNING SUBMISSION

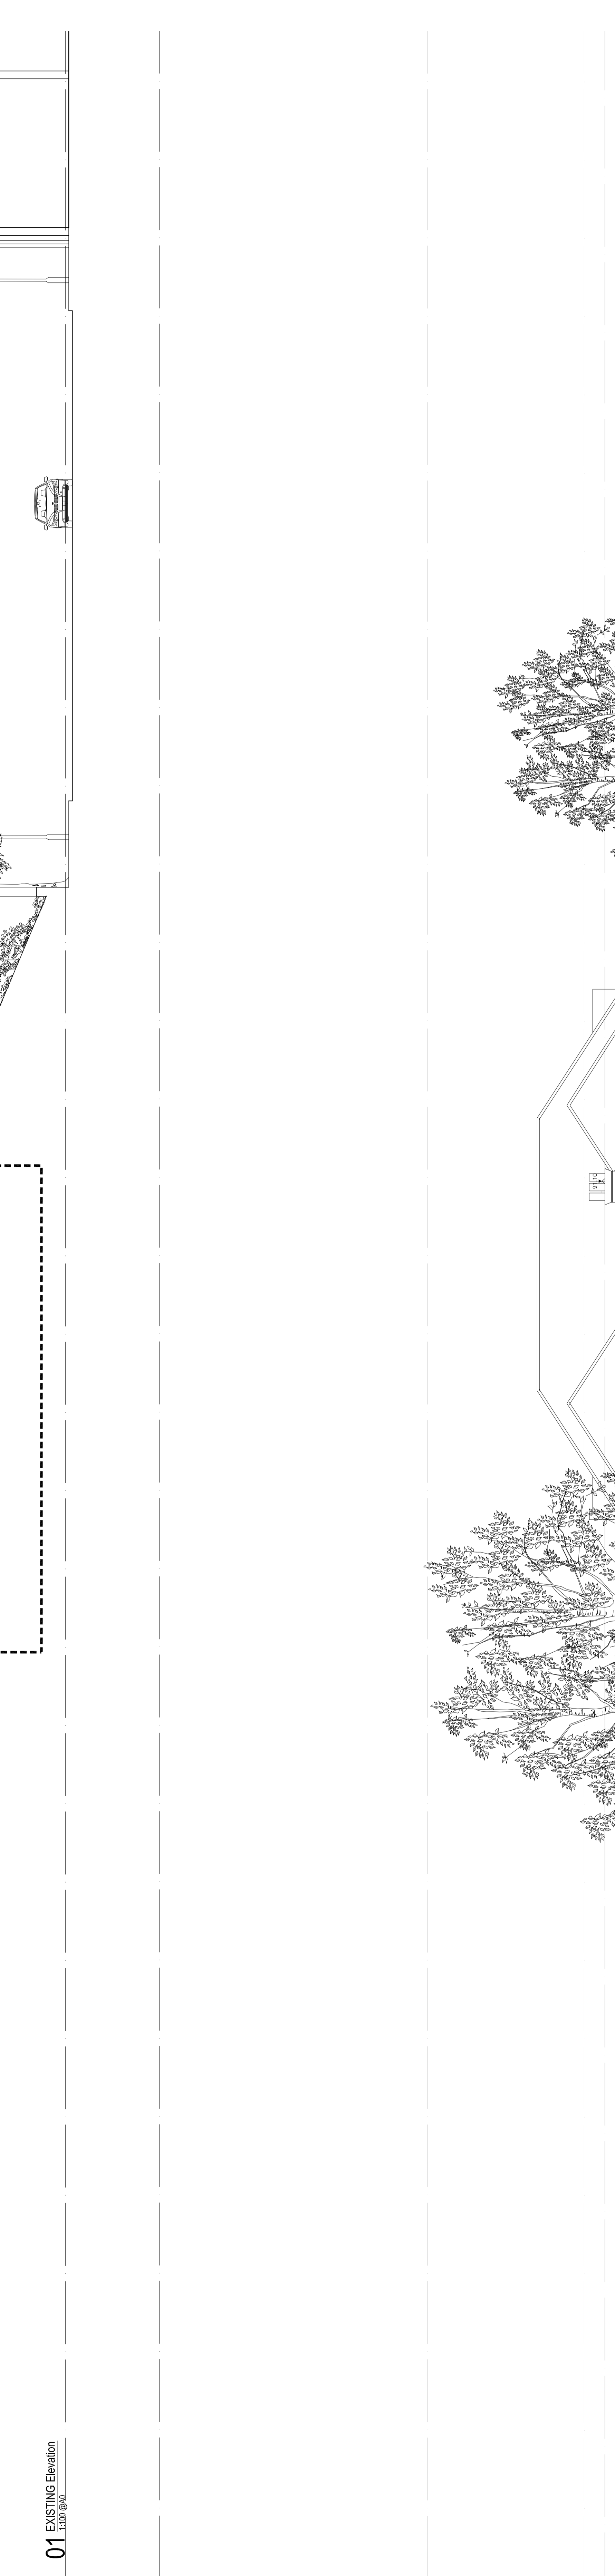

02 EXISTING Elevation
1:100 @A0

FINCHLEY ROAD Historic Scheme

PARRITT LENG
 5 Church Street
 London E1 6JT
 Tel : 020 7729 8348
 Fax : 020 7729 8349

All dimensions are in millimetres unless stated otherwise. Do not
 scale drawings. All drawings are unless otherwise approved
 and any discrepancies noted in writing to the Architect immediately.
 Project Name : FINCHLEY ROAD

Project Number : 124
 Description : EXISTING ELEVATIONS
 Design File : AEG000000

Scale : 1:100 @A0 1:50 @A3
 All rights reserved. All drawings are unless otherwise approved
 and any discrepancies noted in writing to the Architect immediately.
 Project Name : FINCHLEY ROAD