
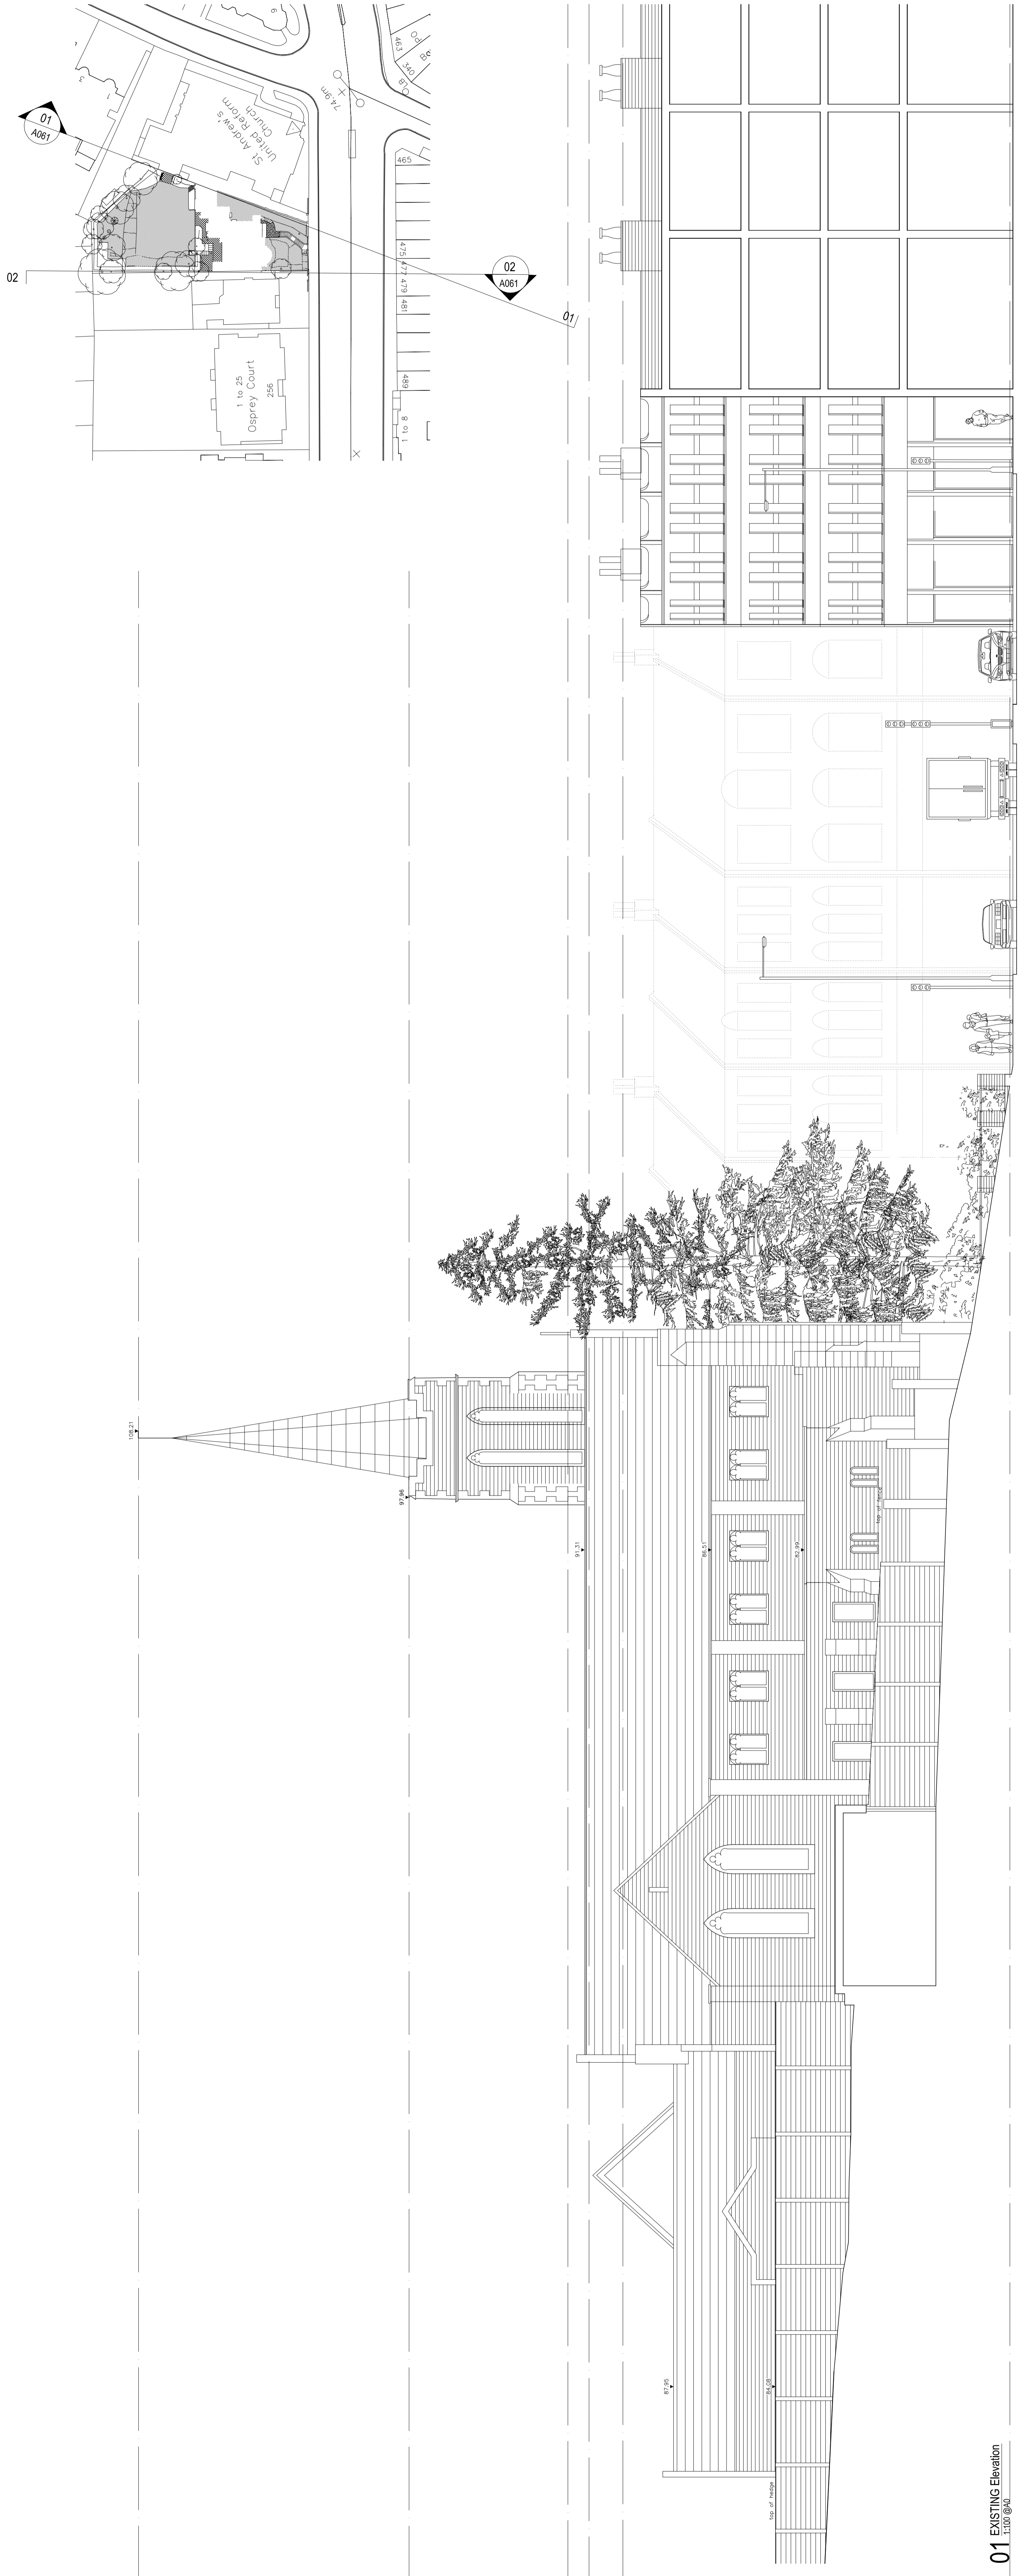


NOTES:

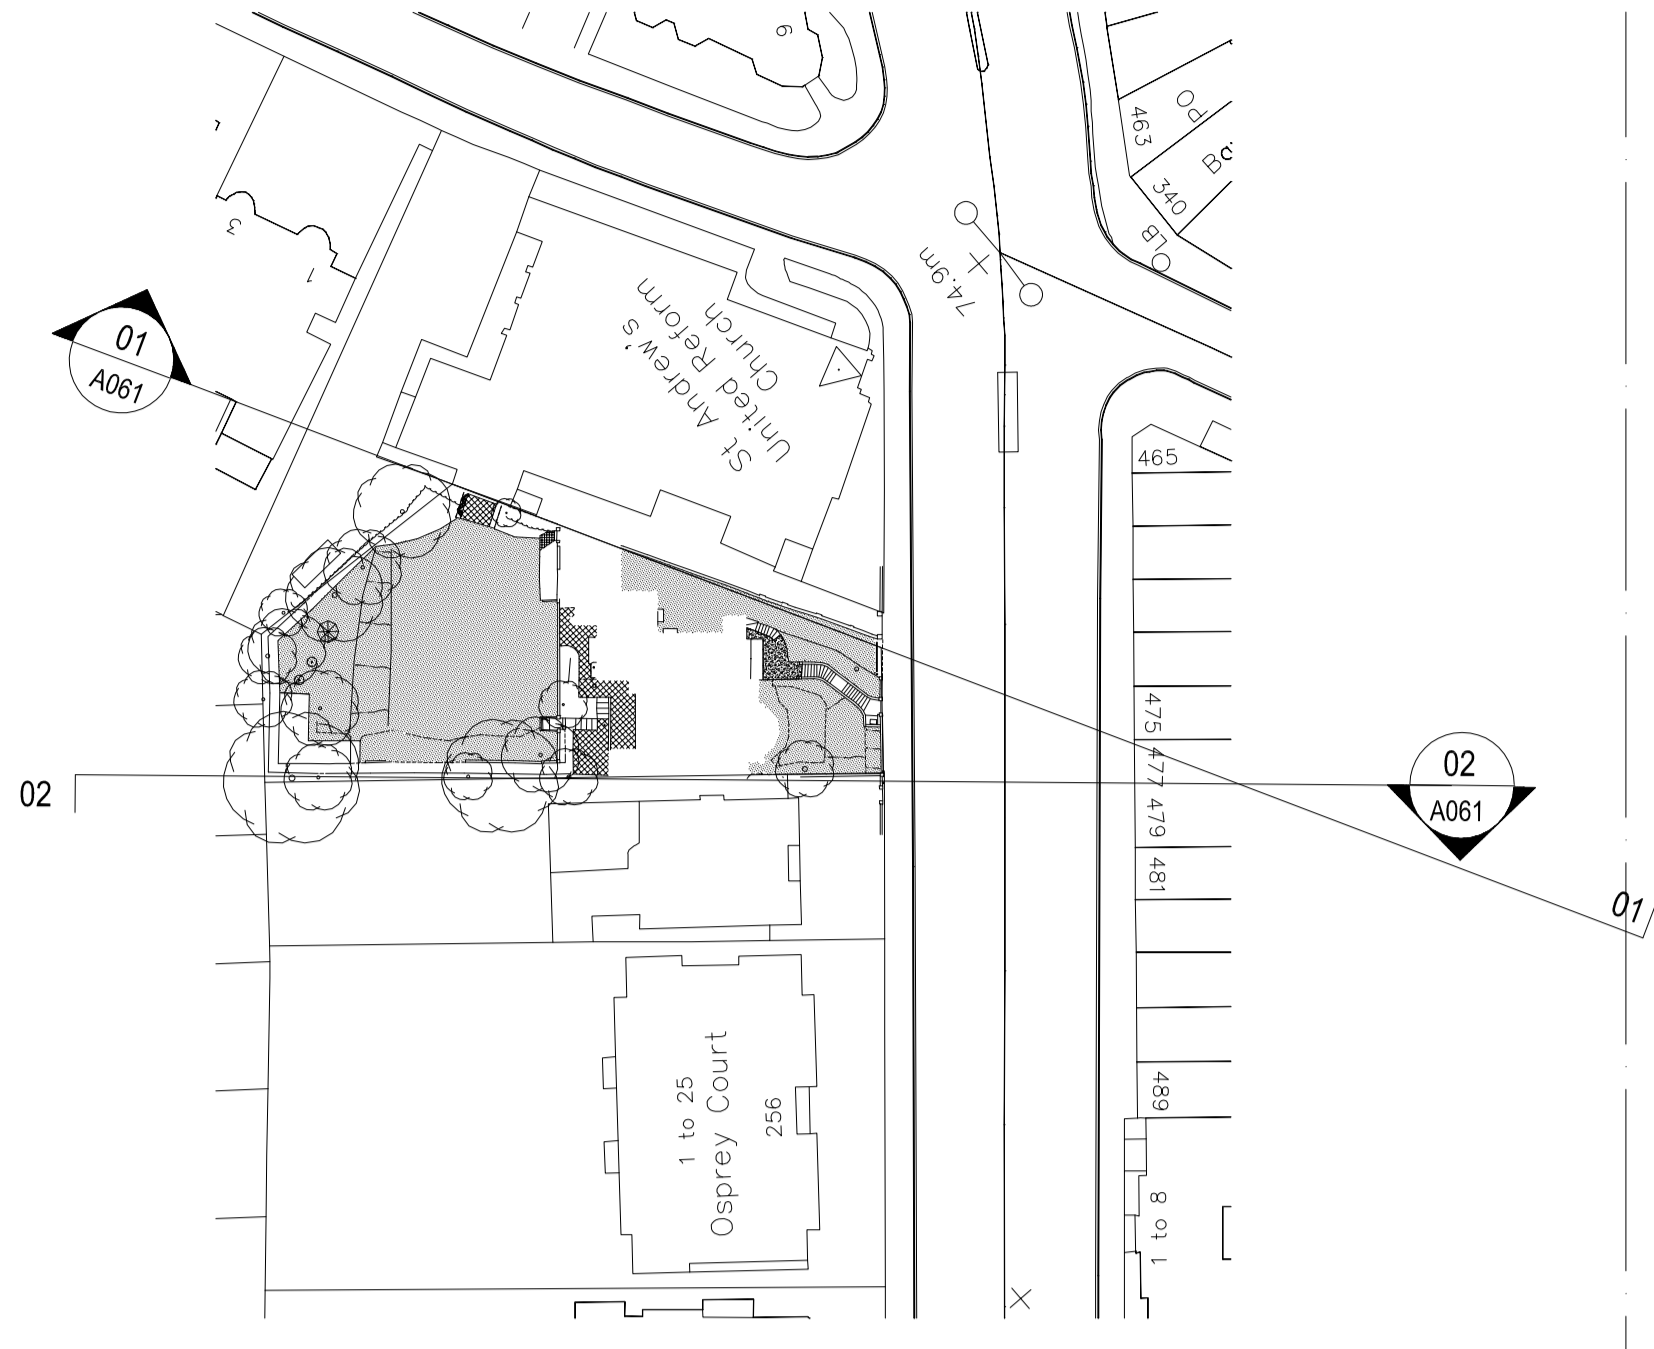

01 EXISTING Elevation
1:100 @A0

PLANNING SUBMISSION

No.	Date	Issues and Revisions	By	Check
01	07/21/20	PLANNING SUBMISSION	PR	JP

FINCHLEY ROAD Historic Scheme


PARRITT LENG
 5 Omeau Street
 London E1 6JT
 Tel : 020 7729 9348
 Fax : 020 7729 9349

All dimensions are in metres unless stated otherwise. Do not
 enlarge or reduce drawings without written consent of
 Parritt Leng. All drawings are for information only and
 any discrepancies noted in writing by the Architect immediately.

Project Name : FINCHLEY ROAD
 Project Number : 124
 Description : EXISTING ELEVATIONS

Design File : A2000000
 Scale : 1:100 @A0 1:50 @A1

All rights reserved. All drawings and written correspondence
 may not be reproduced, stored or distributed without written consent of
 the architect.
 DRAWN BY: [Signature]
 CHECKED BY: [Signature]
 REVISIONS: [Signature]
 Ref No: A-062 01

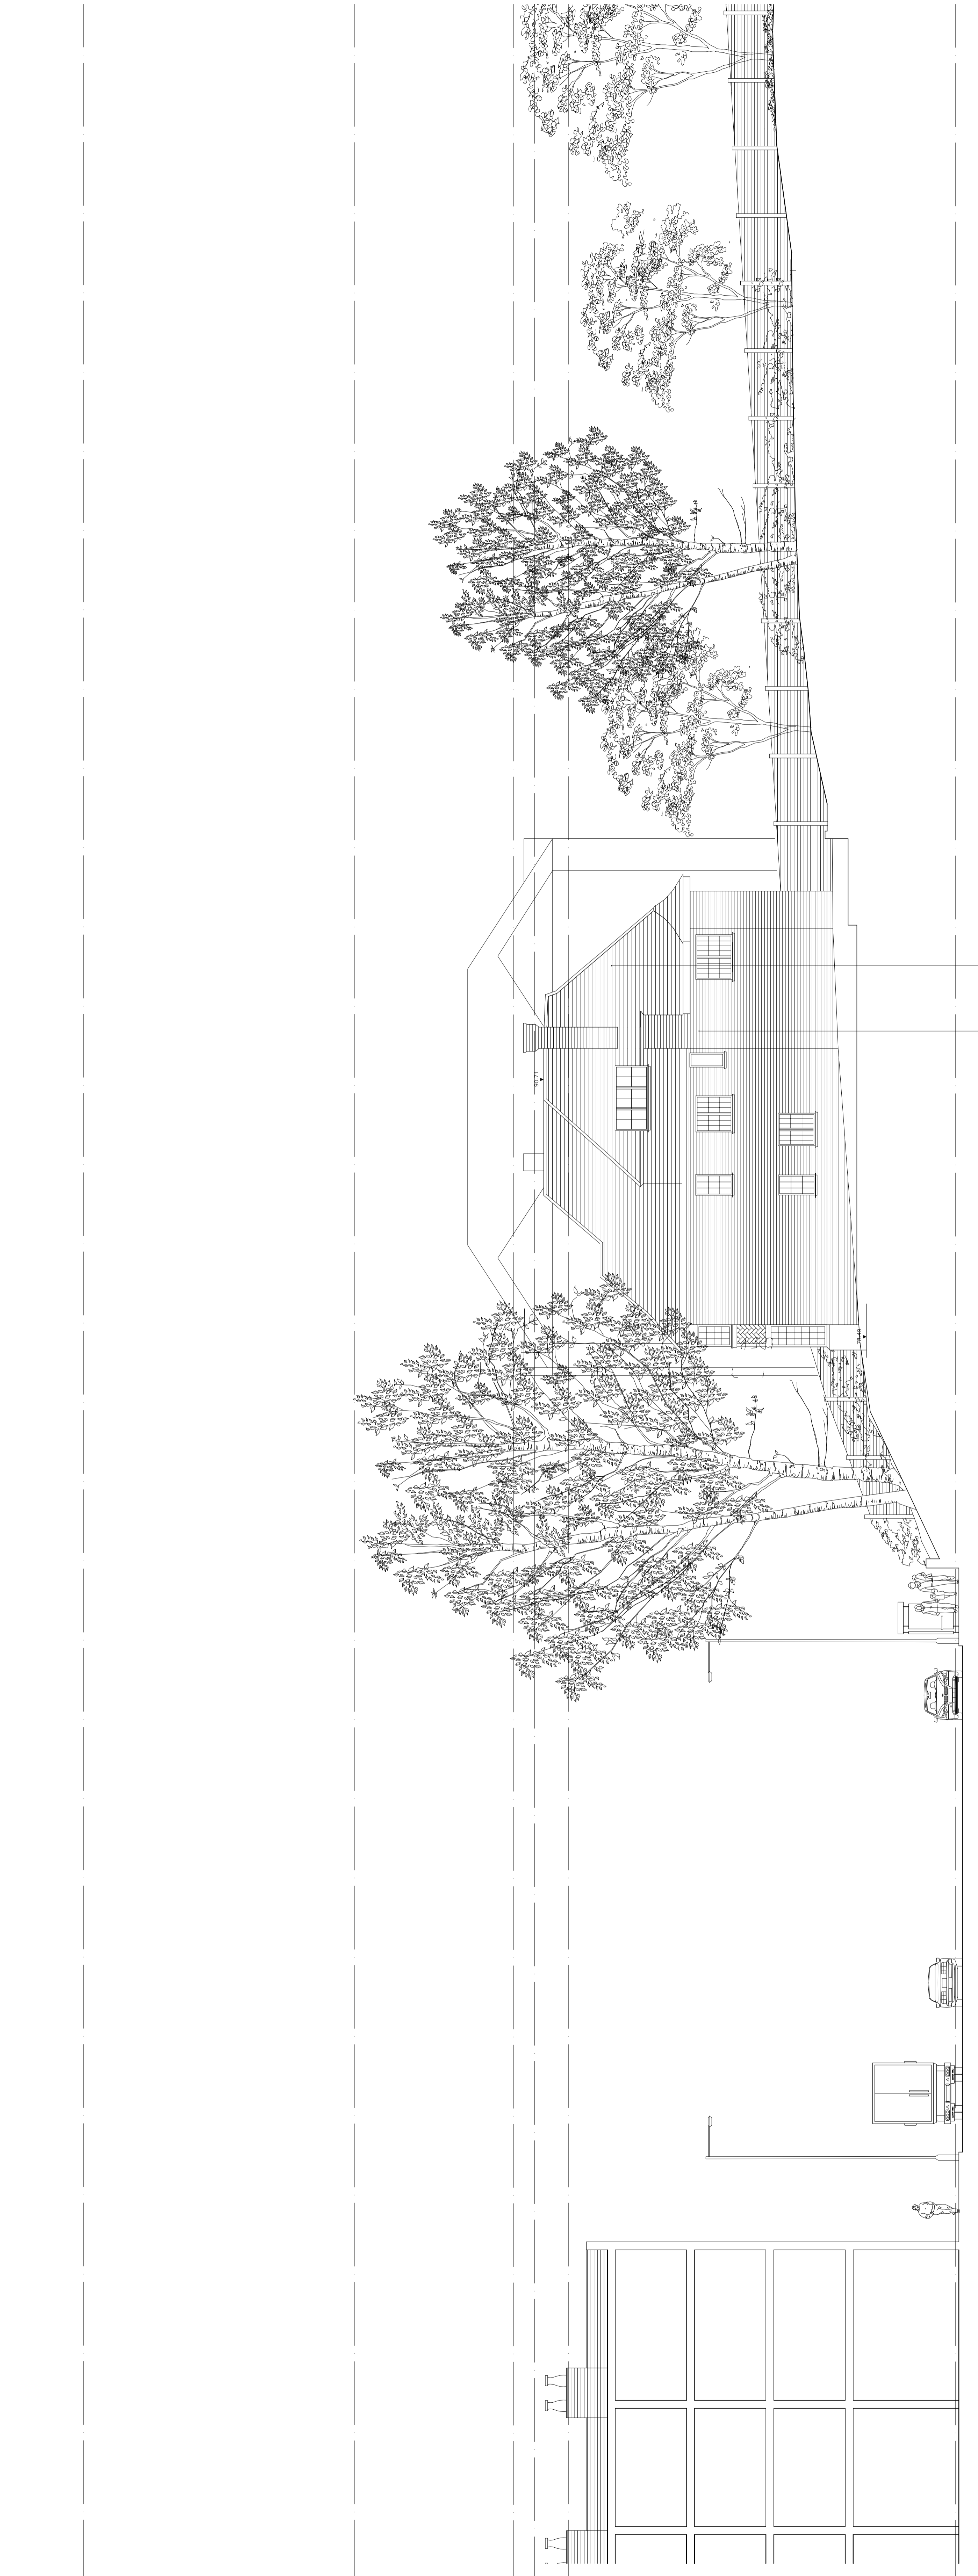

02 EXISTING Elevation
1:100 @A0

FINCHLEY ROAD

brick
clay tiles