




KEY PLAN

FOR TREE REFERENCES SEE  
BIONOMIQUE TREE REPORT

NOTES

B

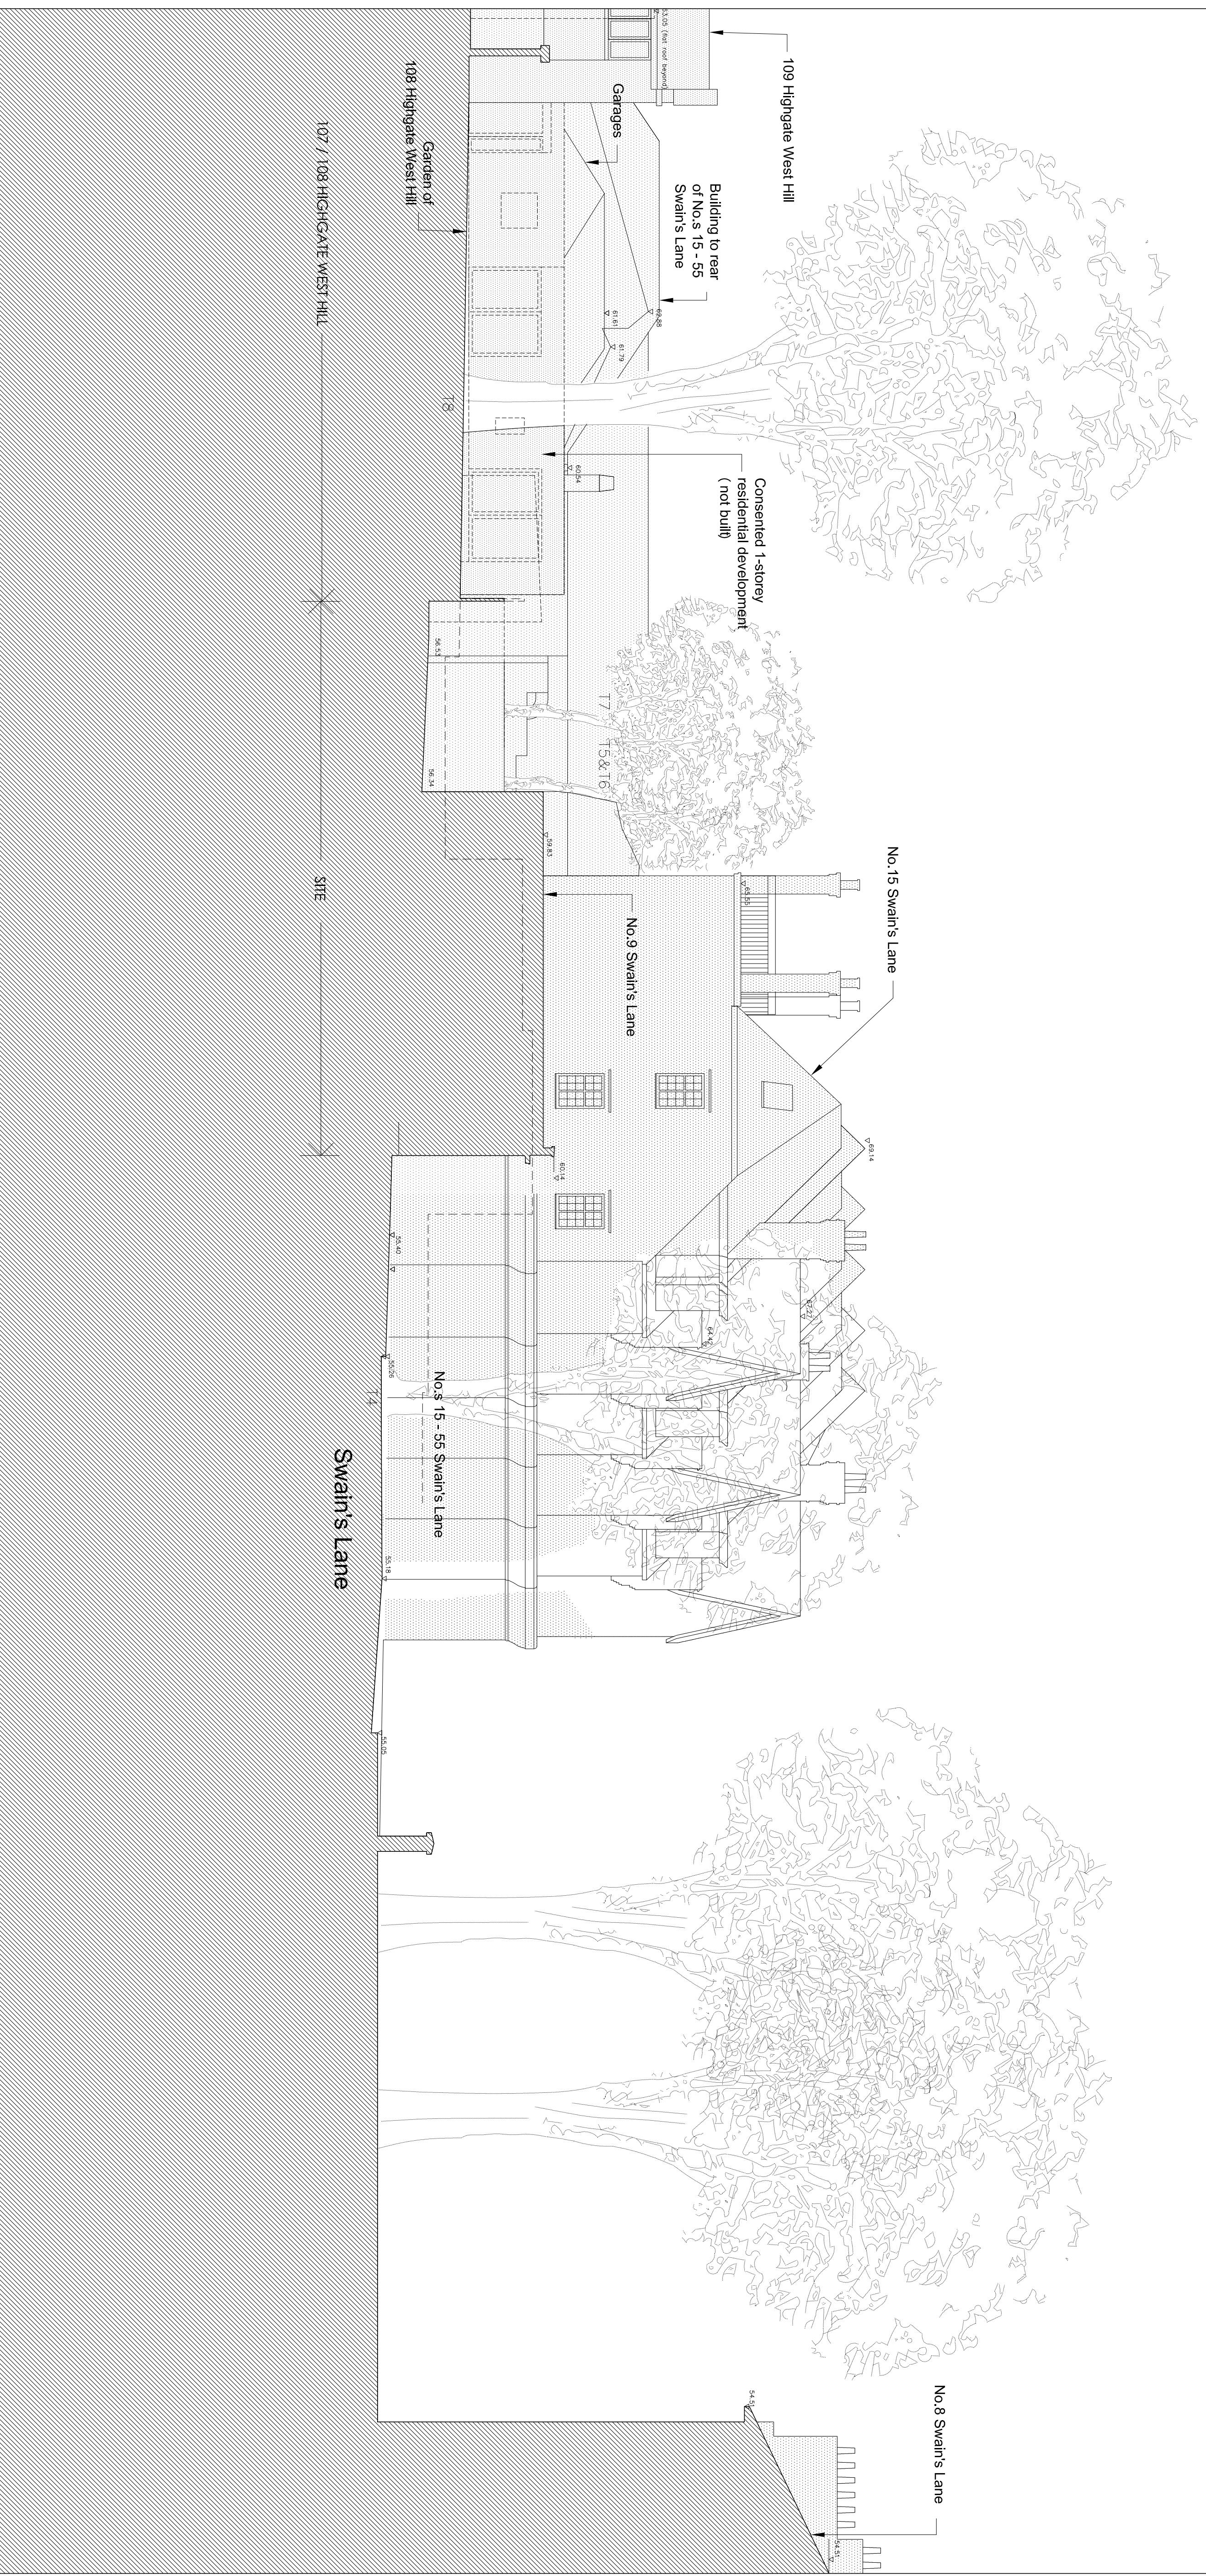

EXISTING SECTION B - B

PLANNING

REV	DATE	AMENDMENT

CLIENT:  
**THE EARL OF LISTOWEL**

PROJECT:  
**SWAIN'S LANE  
LONDON, N6 6QX**

**LIAM O'CONNOR**  
ARCHITECTS  
AND PLANNING CONSULTANTS

75 CONGRESS STREET  
LONDON EC1M 6EL

TEL: NO. 0207 250 1983  
FAX: NO. 0207 251 6310  
E-MAIL: info@liamocconnor.com

DRAWING TITLE		EXISTING SECTION B - B (EAST BLDG)	
SCALE	DATE	DRAWN	CHECKED
1:100	2013	LAO	LAO
DRAWING NUMBER		REVISION	
SWL / PL / 32			