


KEY PLAN

FOR TREE REFERENCES SEE  
BIONOMIQUE TREE REPORT

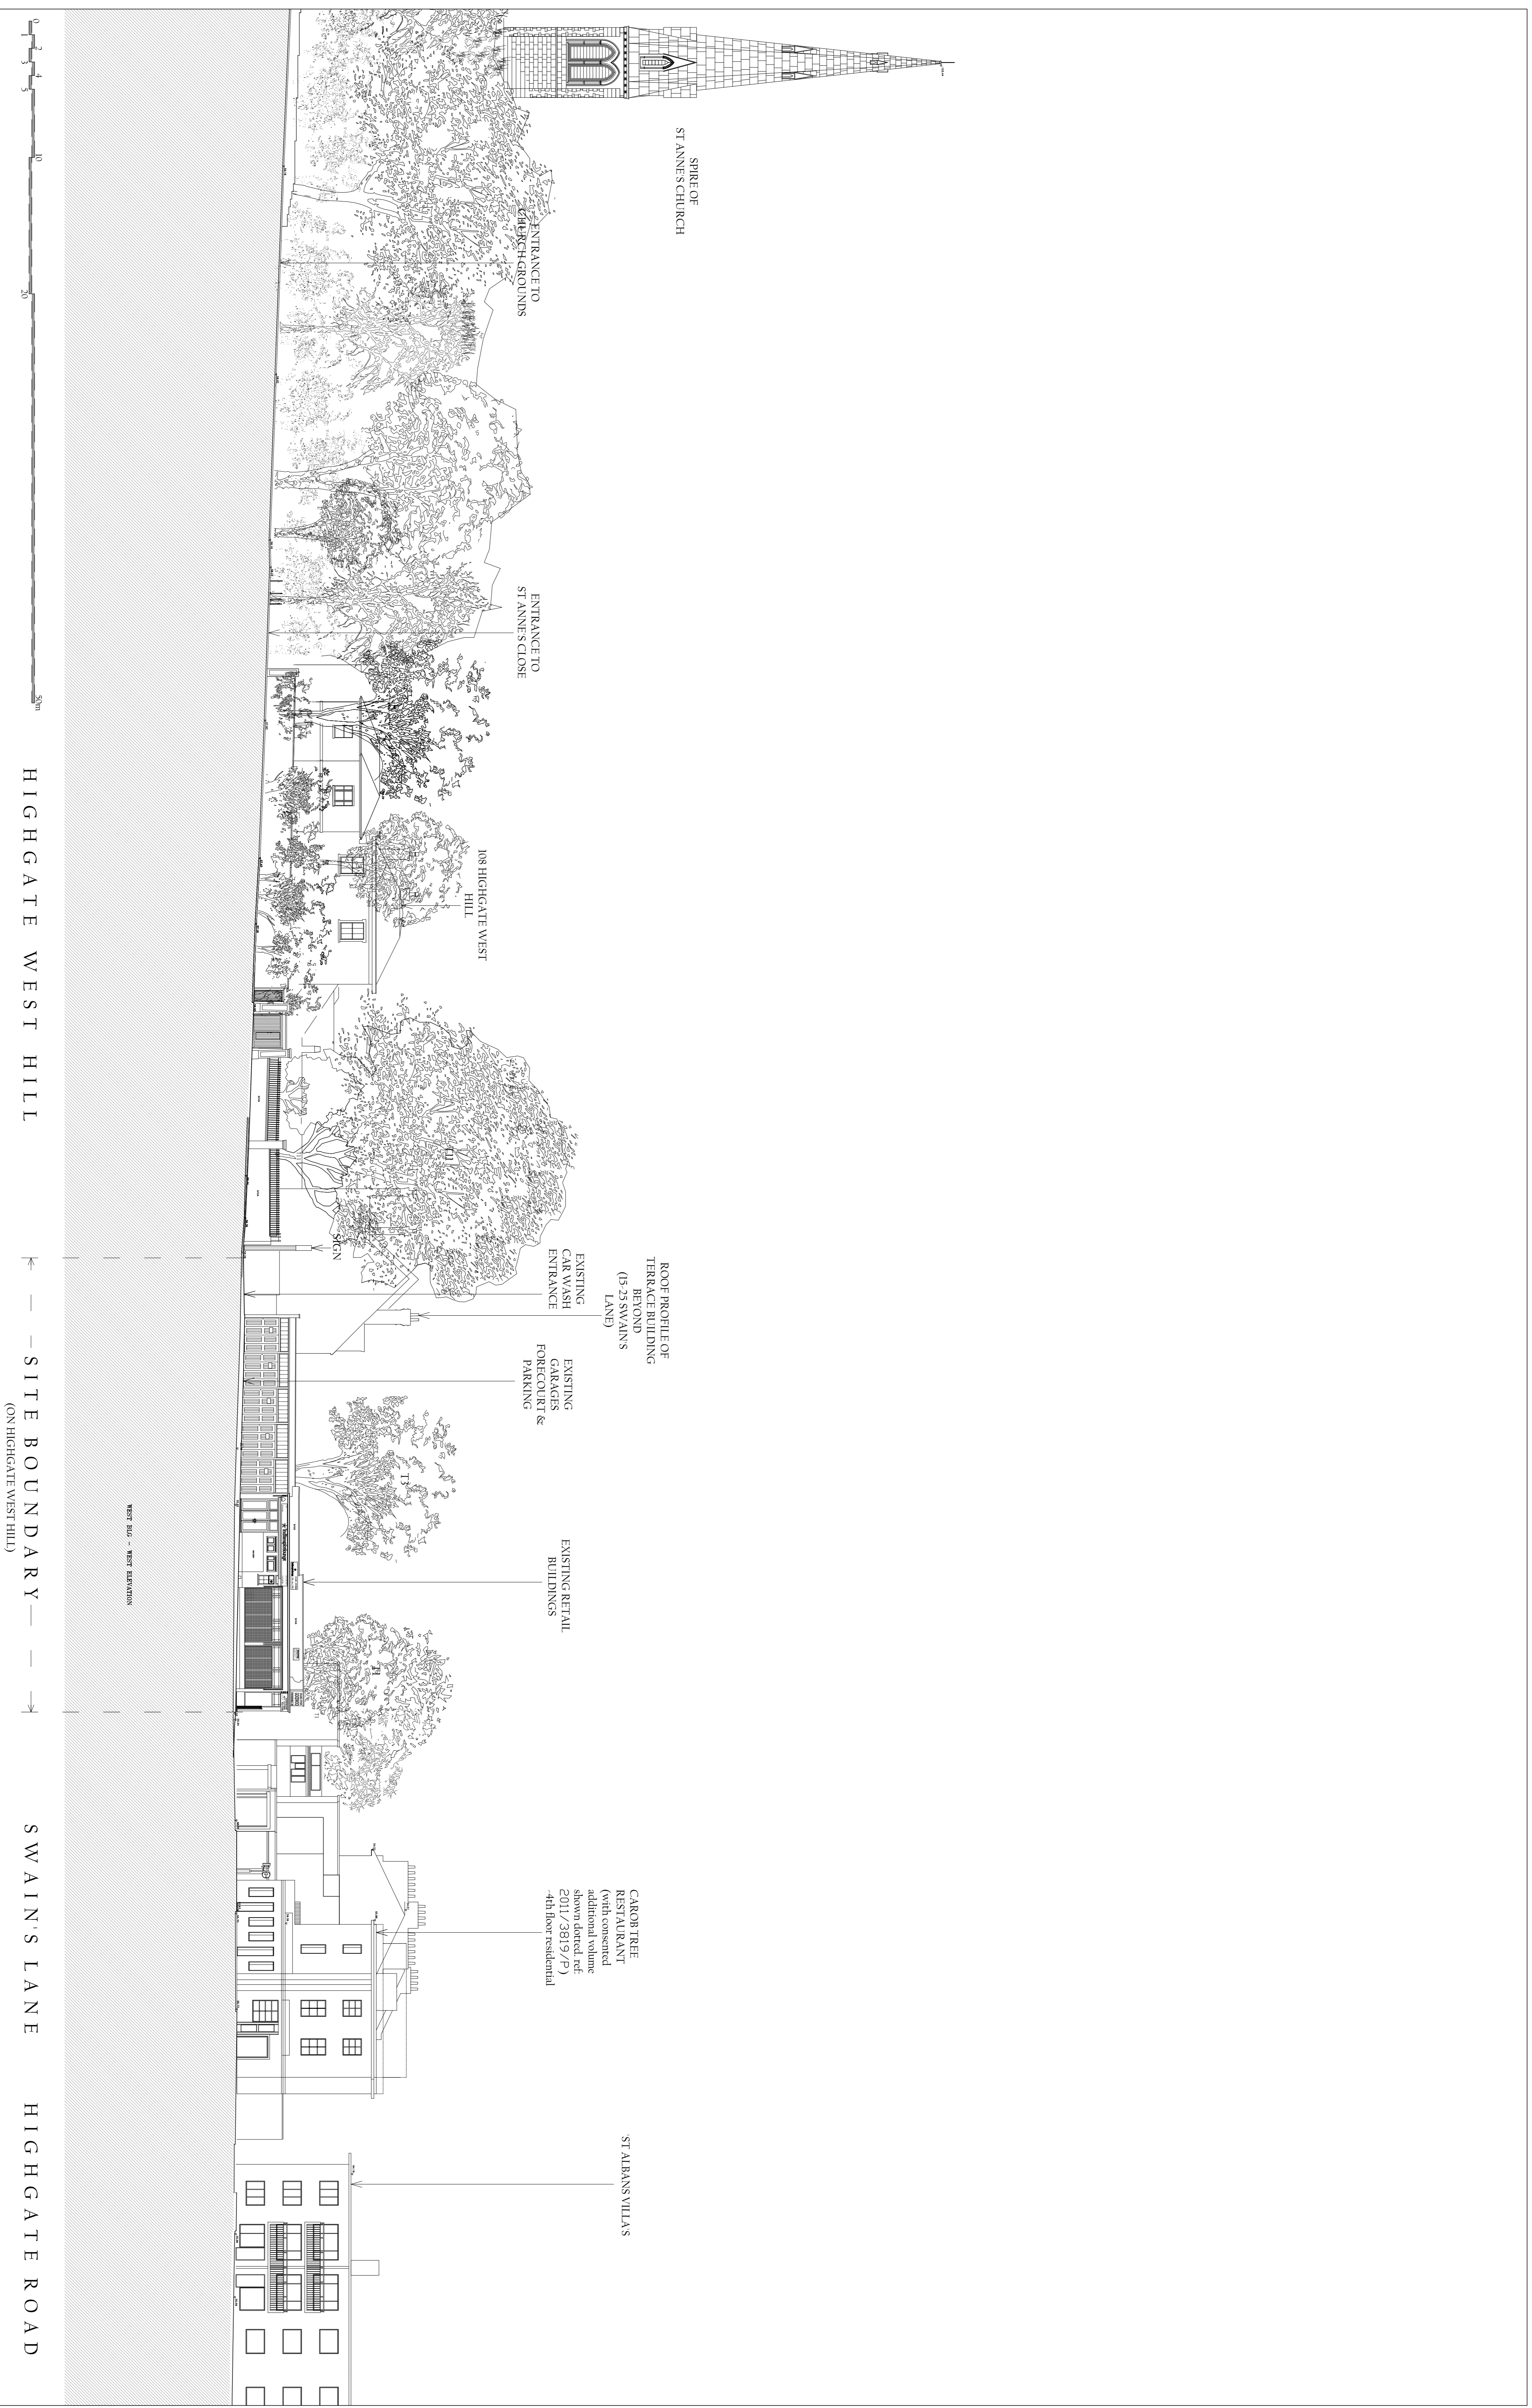

**PLANNING**

STATUS:

REV	DATE	REVISION

CLIENT:  
**THE EARL OF LISTOWEL**

PROJECT:  
**SWAIN'S LANE  
LONDON, N6 6QX**

**LIAM O'CONNOR**  
ARCHITECTS  
AND PLANNING CONSULTANTS

75 COWCROSS STREET  
LONDON EC1M 0EL  
TEL NO: 0207 290 1983  
FAX NO: 0207 251 6310  
E-MAIL: info@liamocconnor.com

PREPARED BY:  
EXISTING HIGHGATE WEST HILL  
ELEVATION AND CONTEXT

SCALE	DATE	DRAWN
1:500	SEPT 2013	
DATE	CHECKED	

DRAWING NUMBER	REVISION
SWL / PL / 41	