


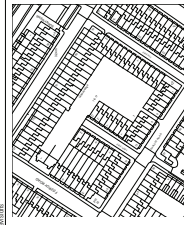


Notes  
 1. This plan shows the existing office layout. It is not intended to be used for construction purposes. It is intended for information only.  
 2. All dimensions are in millimeters and rounded to the nearest millimeter.  
Prepared by planning  
 P1: 12/08/13  
 P2: 02/07/15



**HARPER  
 DOWNIE**  
 ARCHITECTS  
 15, Abchurch Lane  
 London EC4N 3DF  
 T: +44 (0) 20 7463 1524  
 a.s.d@harpardownie.com  
 www.harpardownie.com

Client	Urban Properties Limited
Project	Orange Village
Drawn by	Planning
Checked by	DL
Date	July 2013
Scale	1:200 @ A1, 1:400 @ A3
Drawn No.	631-EX01
Revision	P2

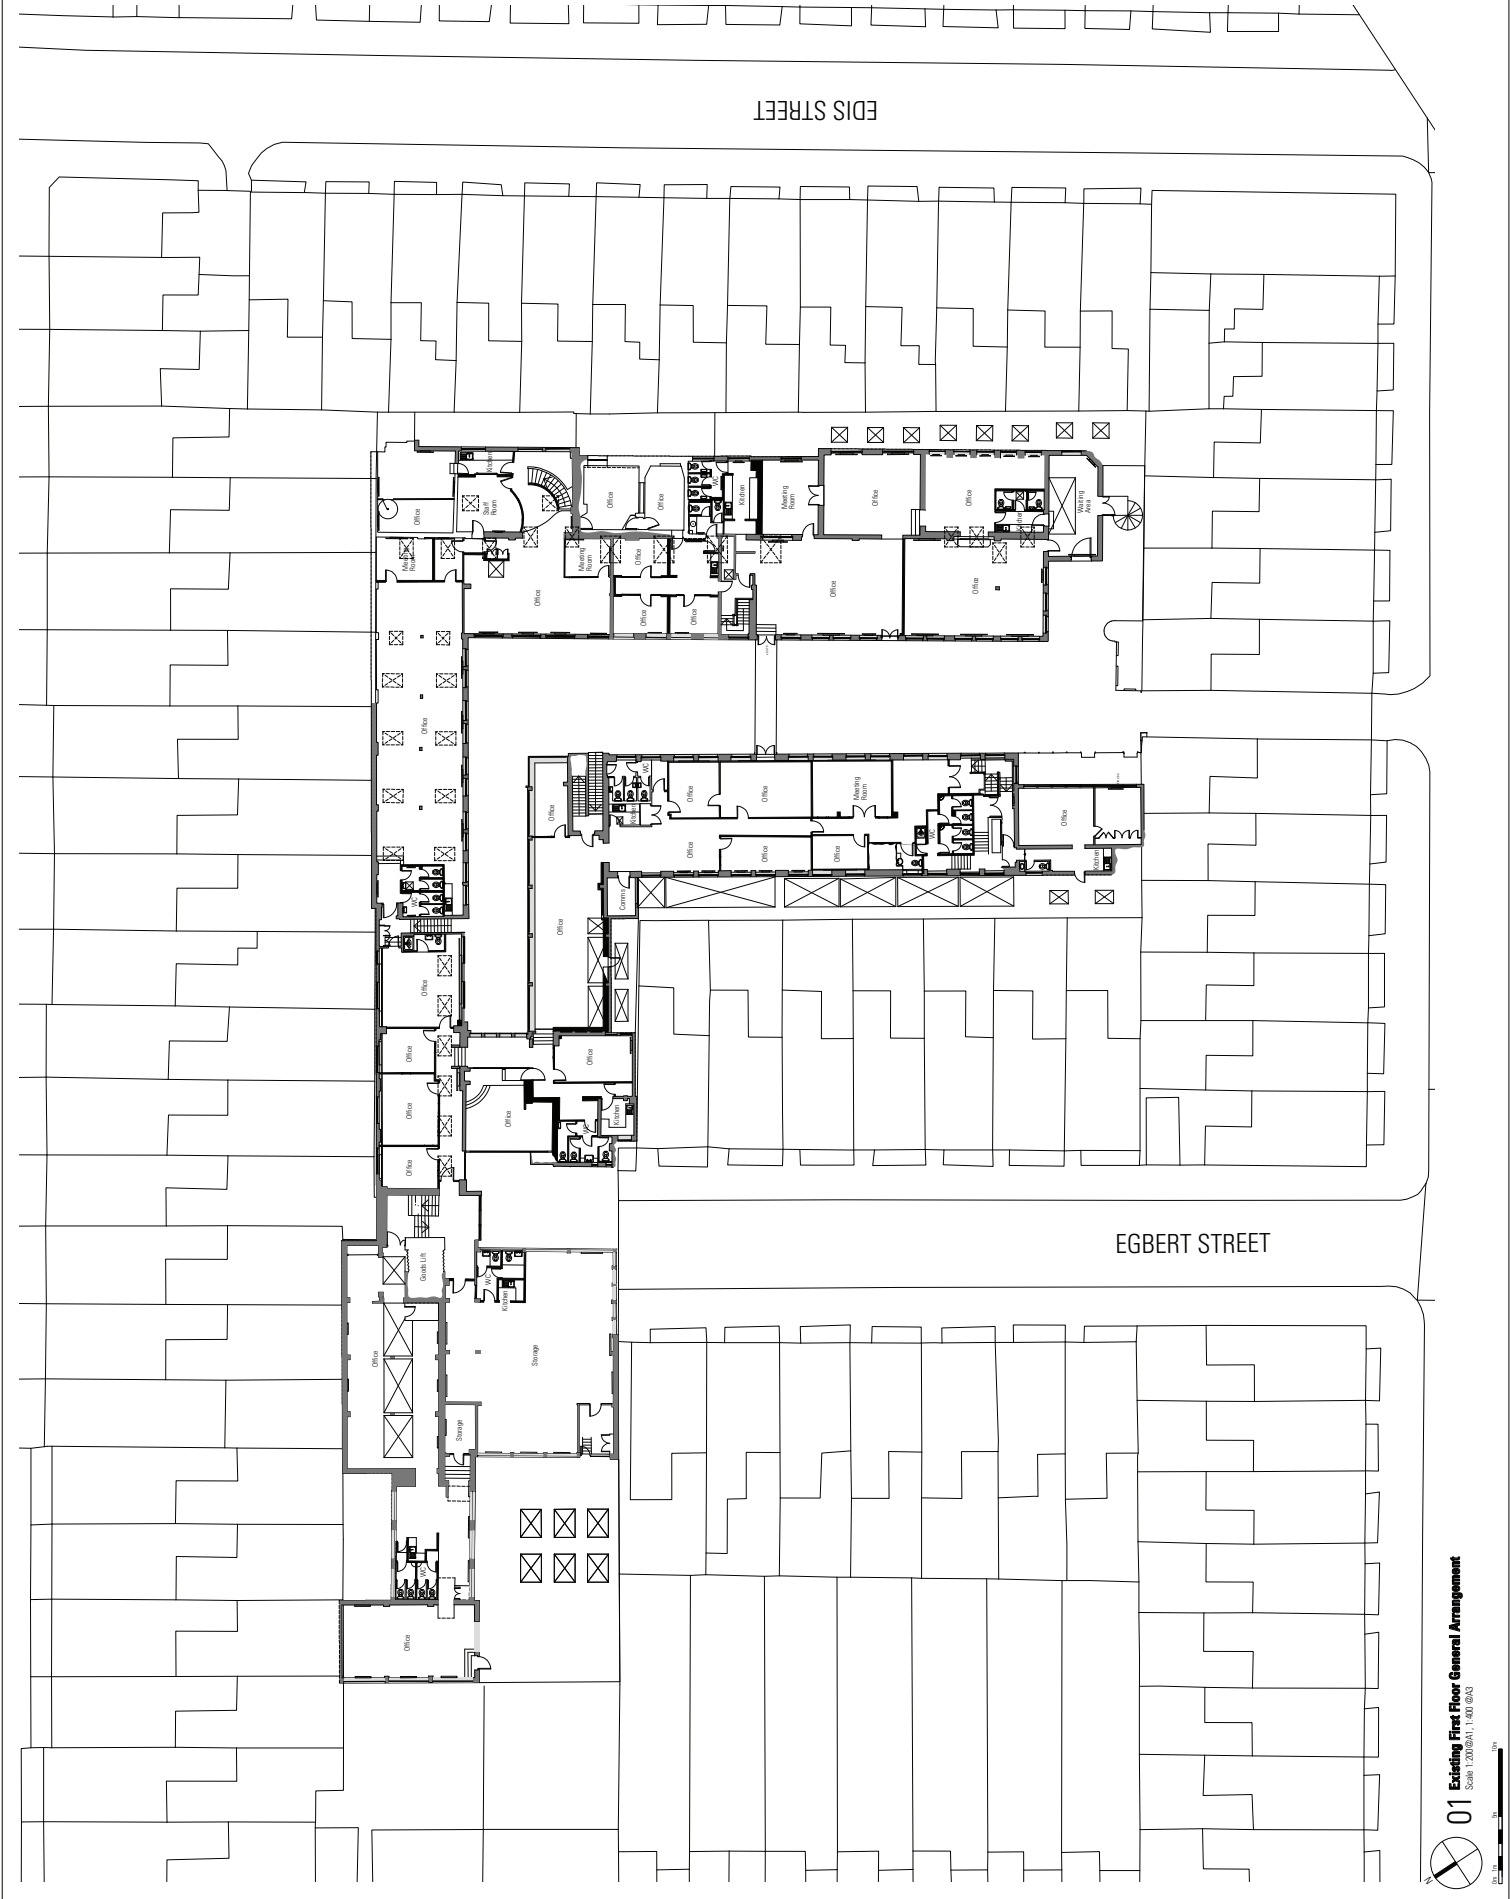

EDIS STREET


EGBERT STREET

**01 Existing First Floor General Arrangement**  
 Scale 1:200 @ A1, 1:400 @ A3



Notes  

Prepared for planning  
 Project: 02000103  
 Issue: 01

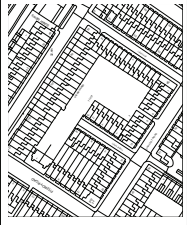

**HARPER  
 DOWNIE**  
 ARCHITECTS  
 15, Abchurch Lane  
 London EC4N 3DF  
 T: +44 (0) 20 7460 1634  
 a.s.d@harpardownie.com  
 www.harpardownie.com


