



TYPICAL BALUSTRADE DETAIL
1:10

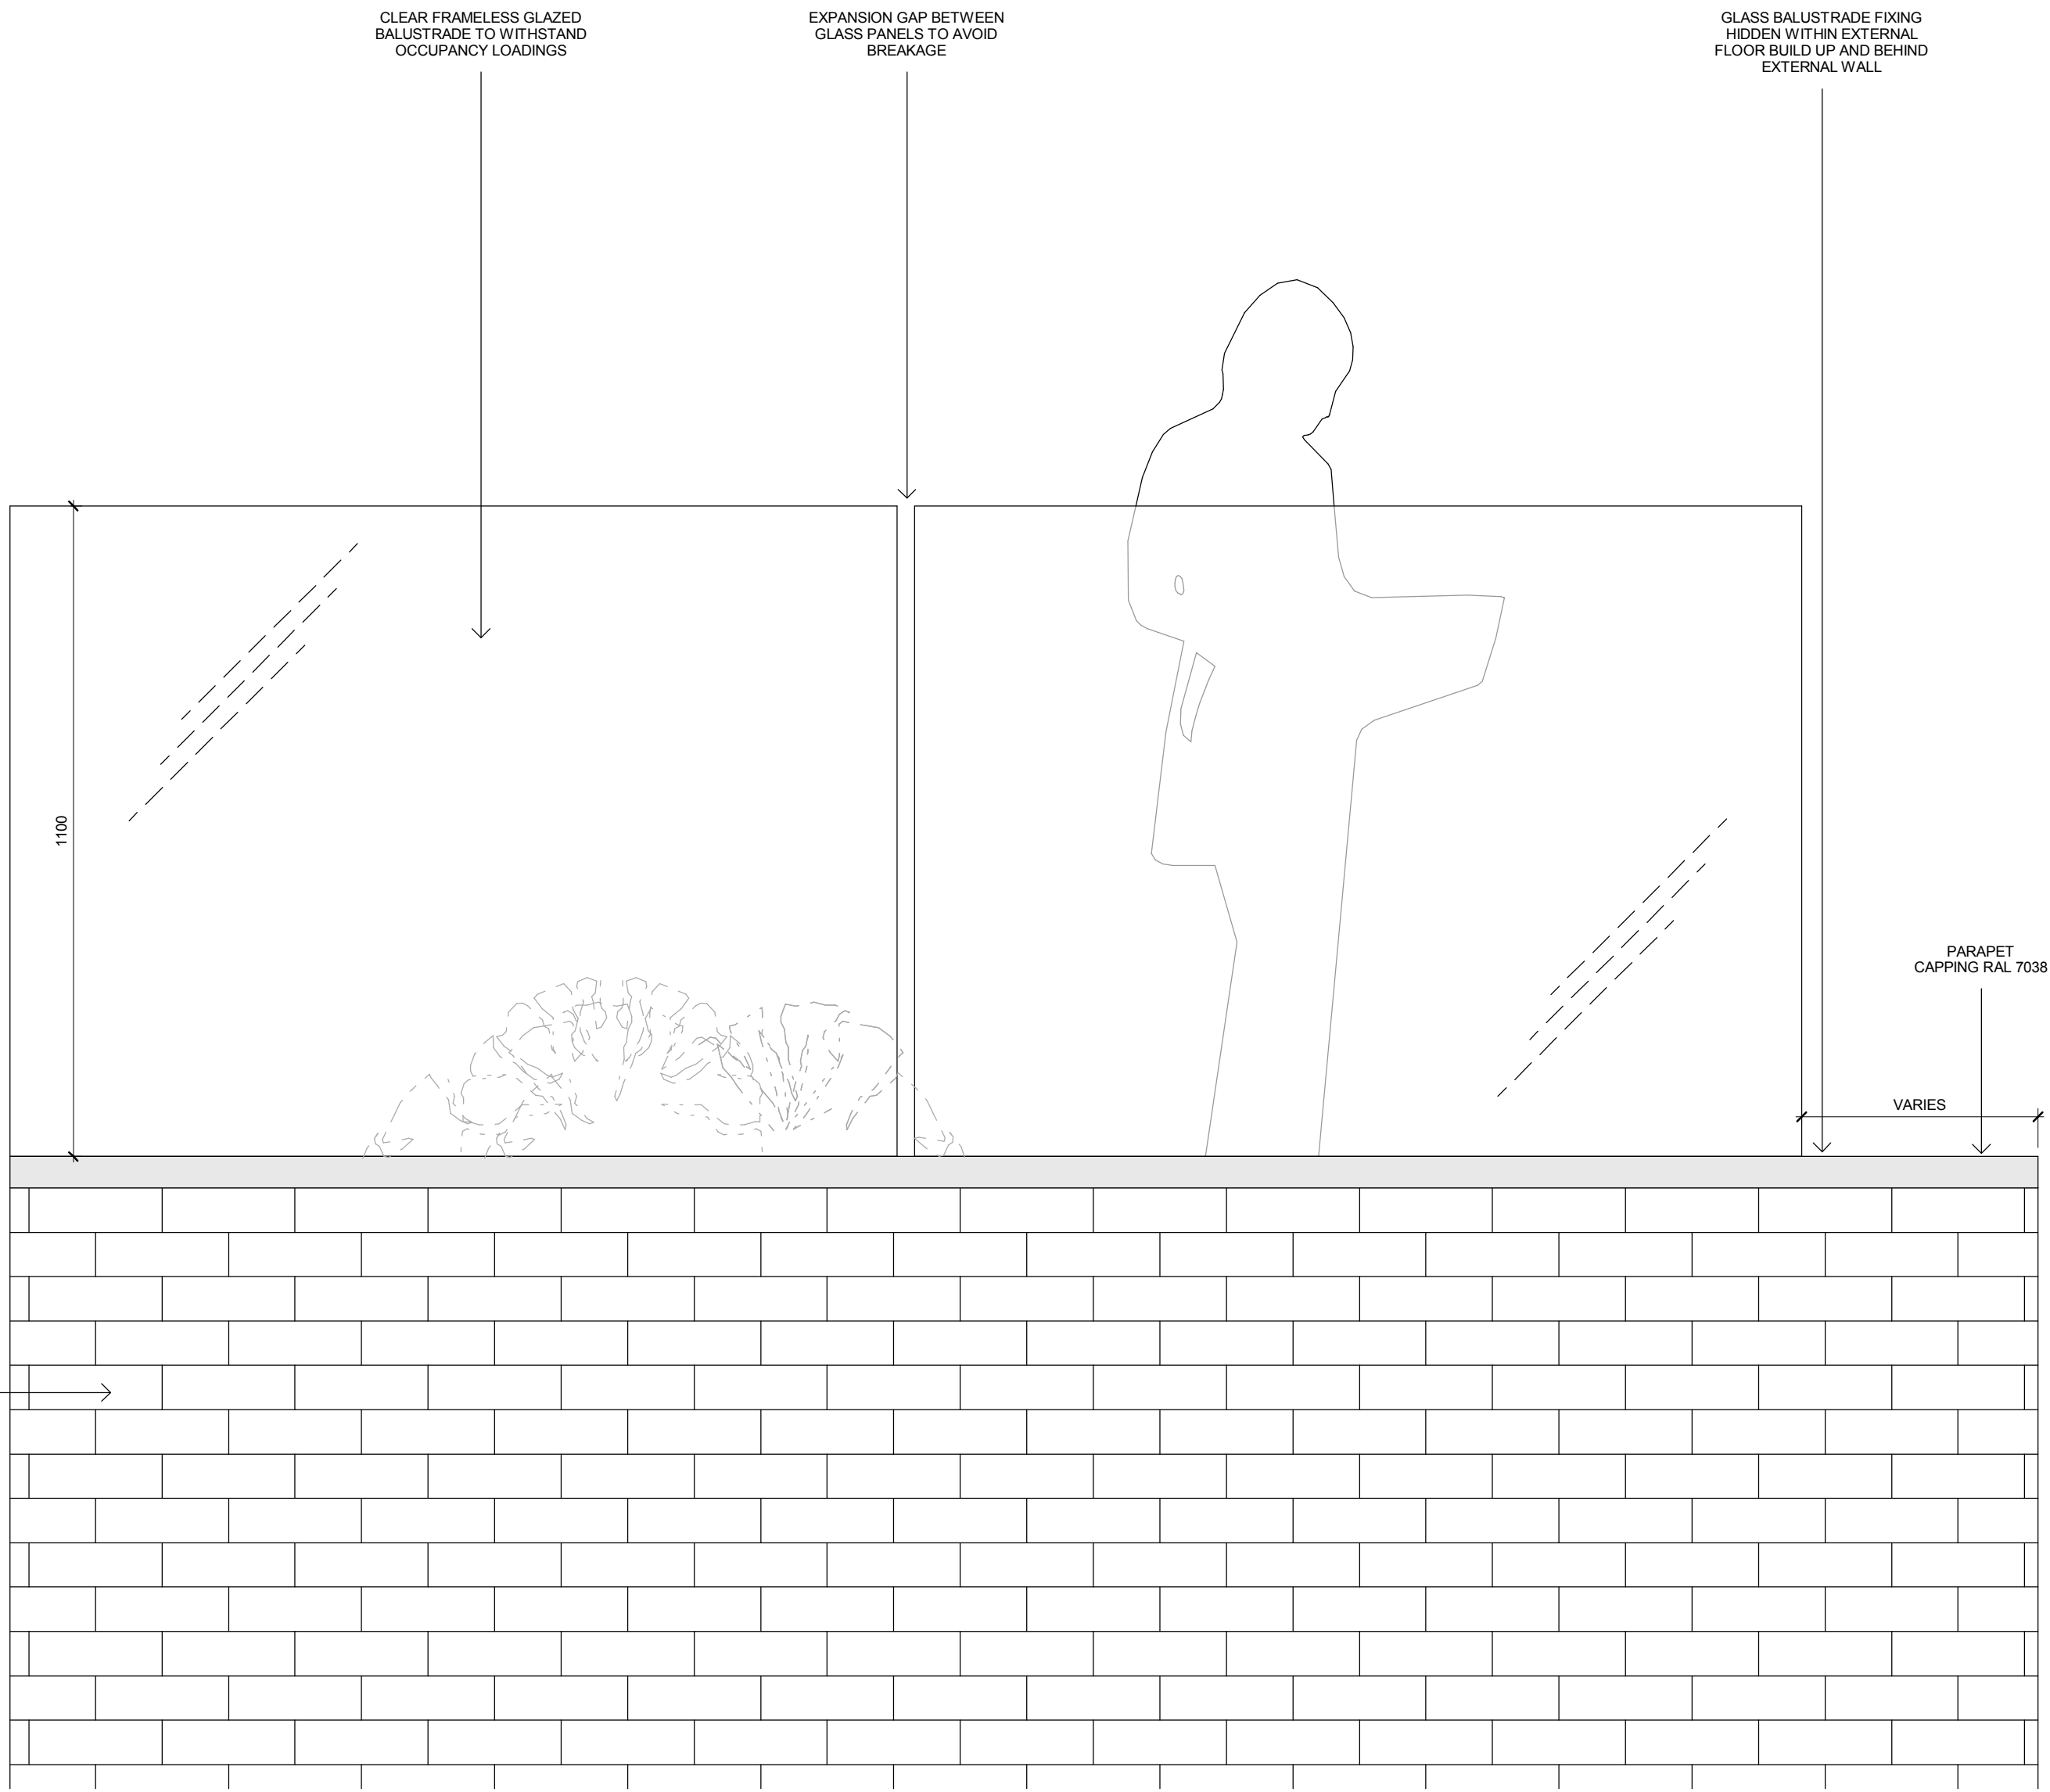

TYPICAL BALUSTRADE ELEVATION
1:10

KEY	RESIDUAL RISK	

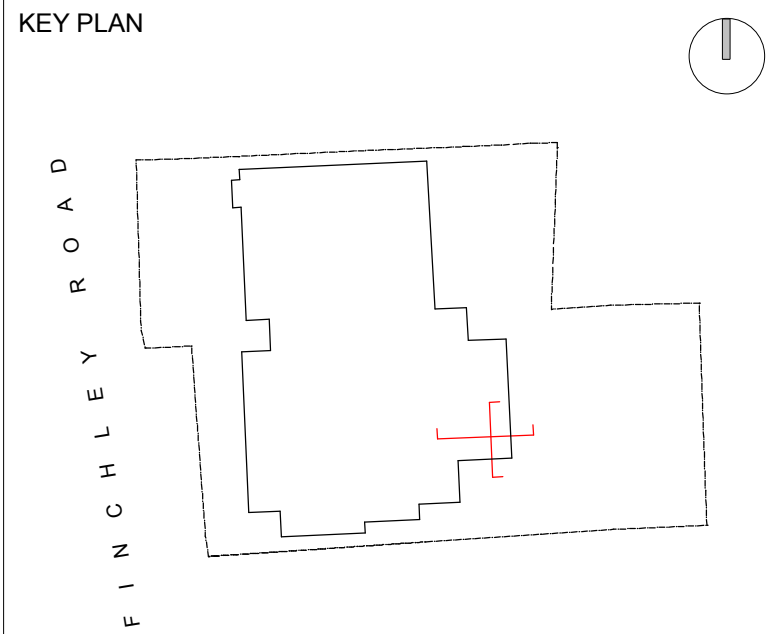

ORIGINATOR davidmillerarchitects WWW.DAVID-MILLER.CO.UK	DRAWING TITLE TYPICAL BALUSTRADE DETAILS				
JOB TITLE 368 - 372 FINCHLEY ROAD	JOB NO 282	STATUS FOR INFORMATION			
SCALE 1:10	DATE 09/03/13	CHECKED AD	APPROVED DMA		
PROJECT	ORIGIN	ZONE	LEVEL	TYPE	ROLE
FIN	DMA	ALL	SL	DET	A3
		SEQ NO	REV		
		425	A		