


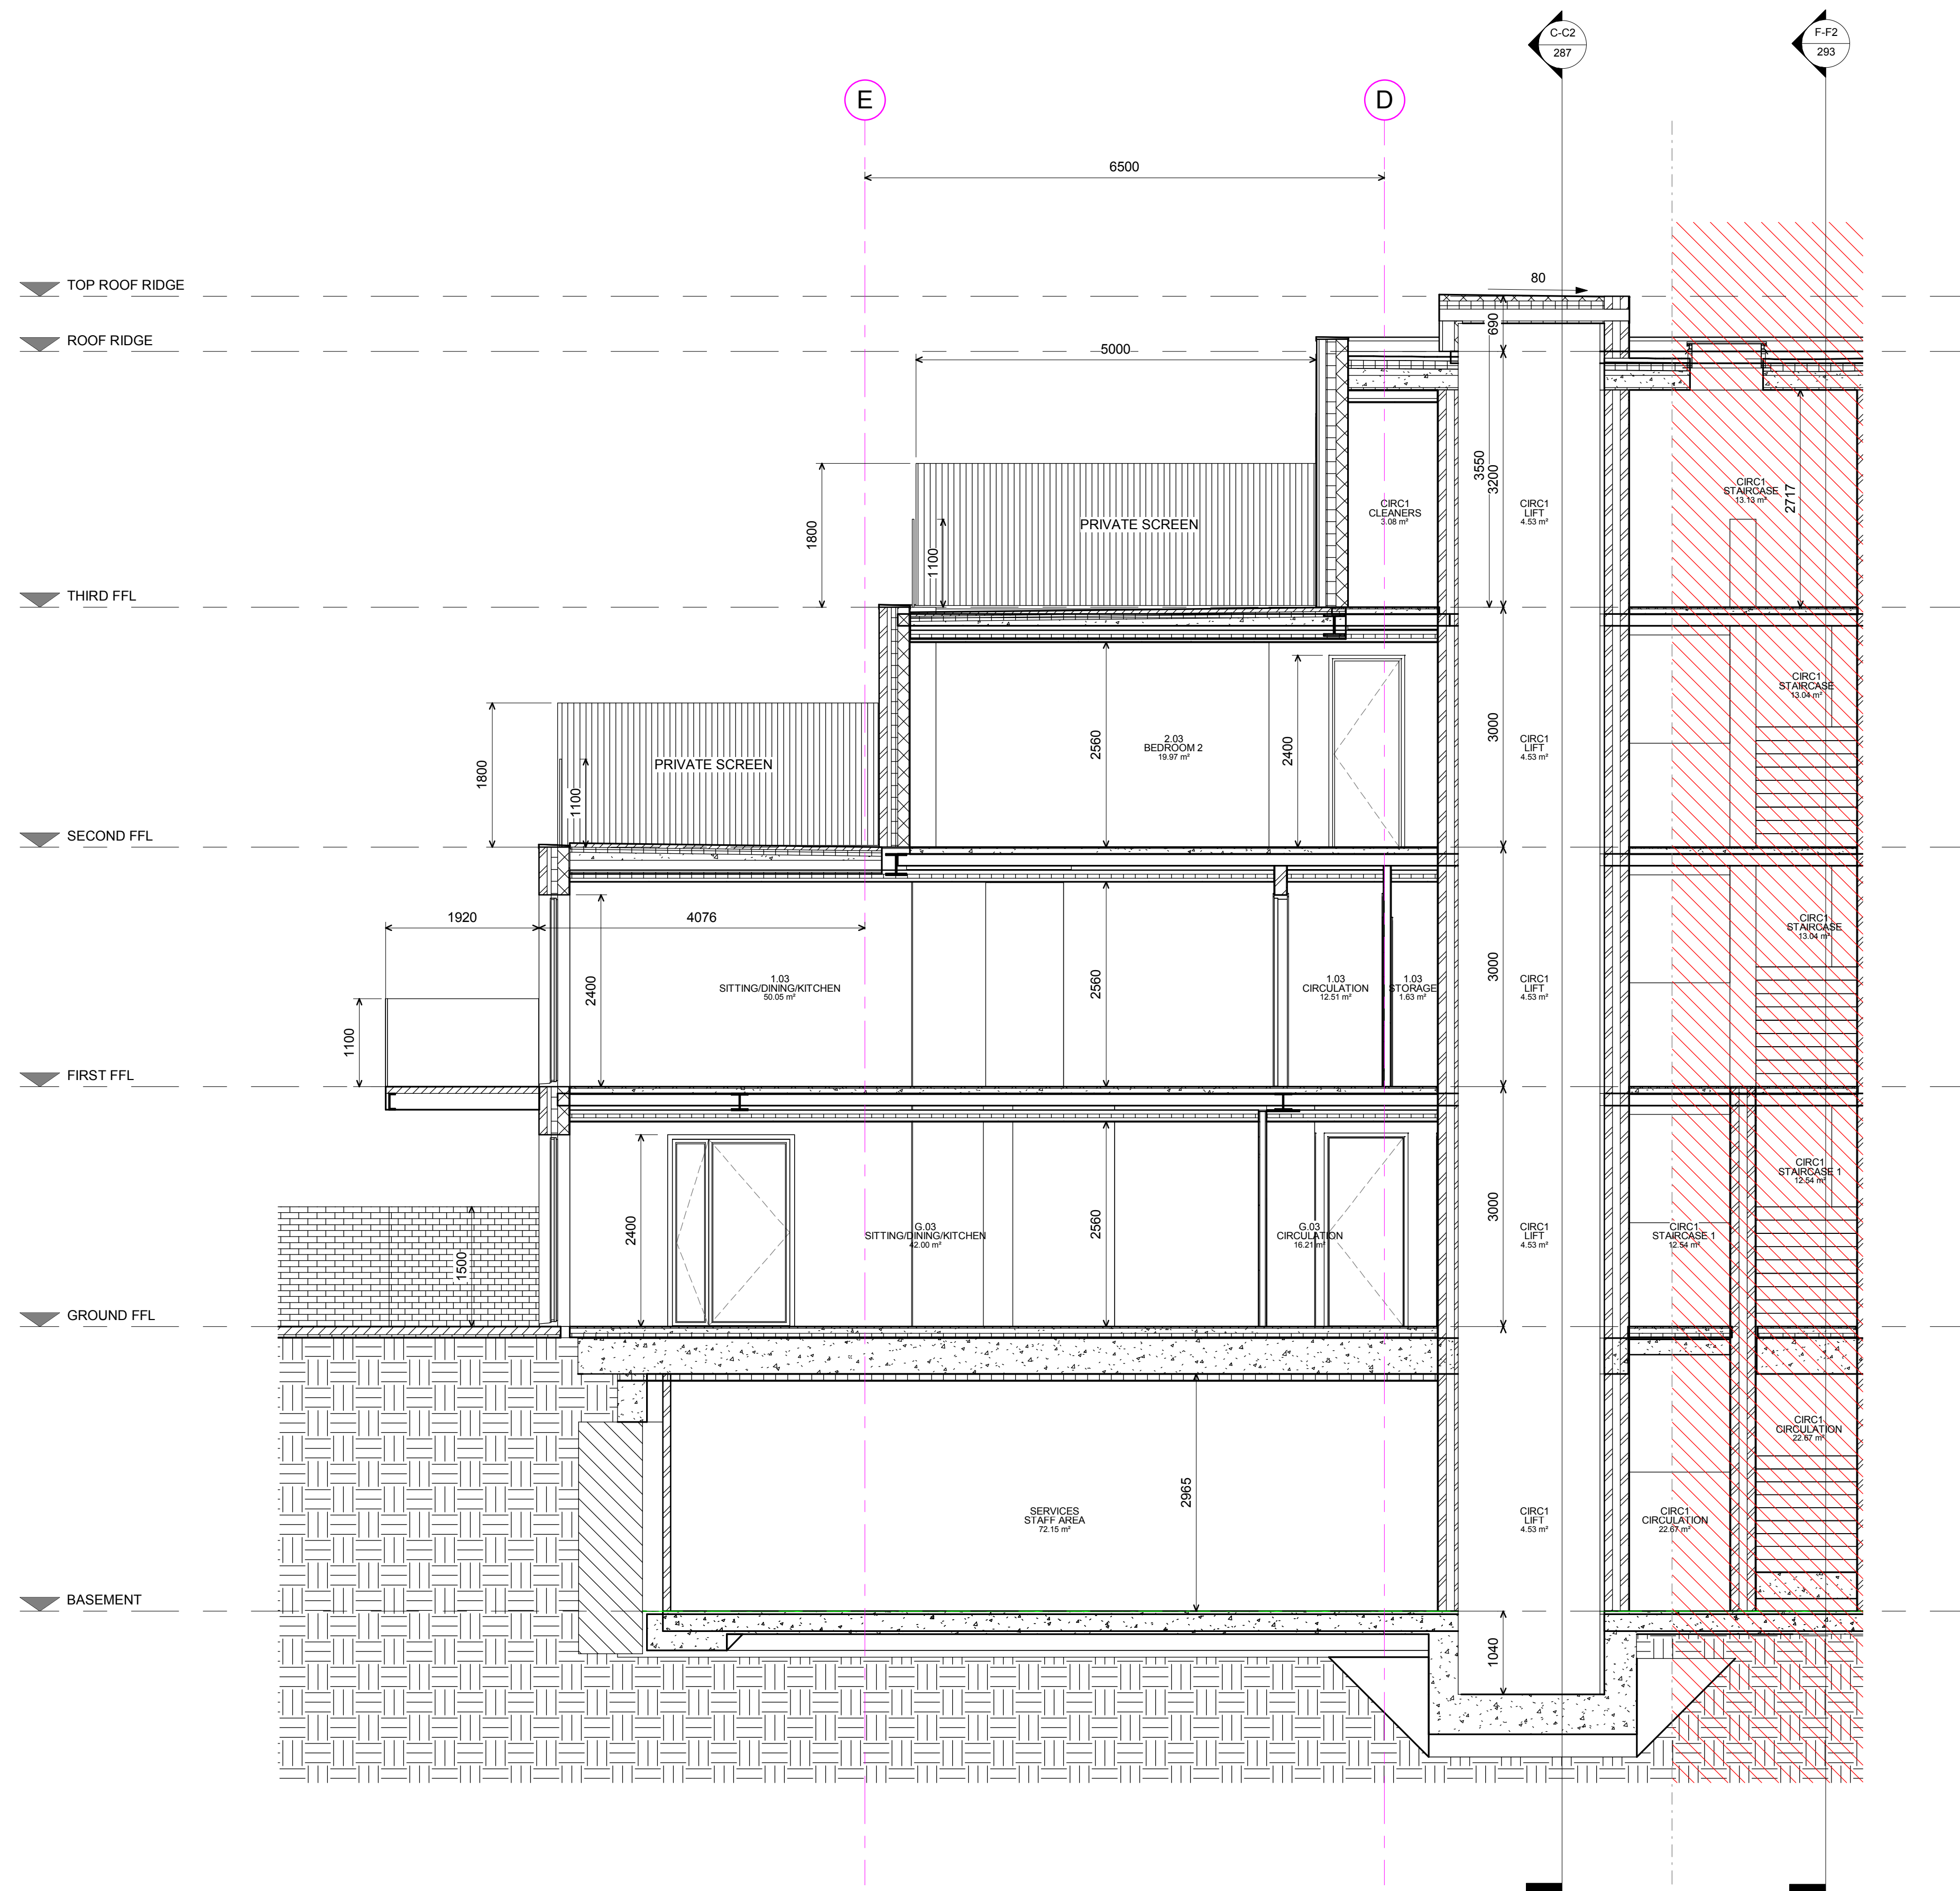

B-B1 SECTION B-B - Sheet 1

