


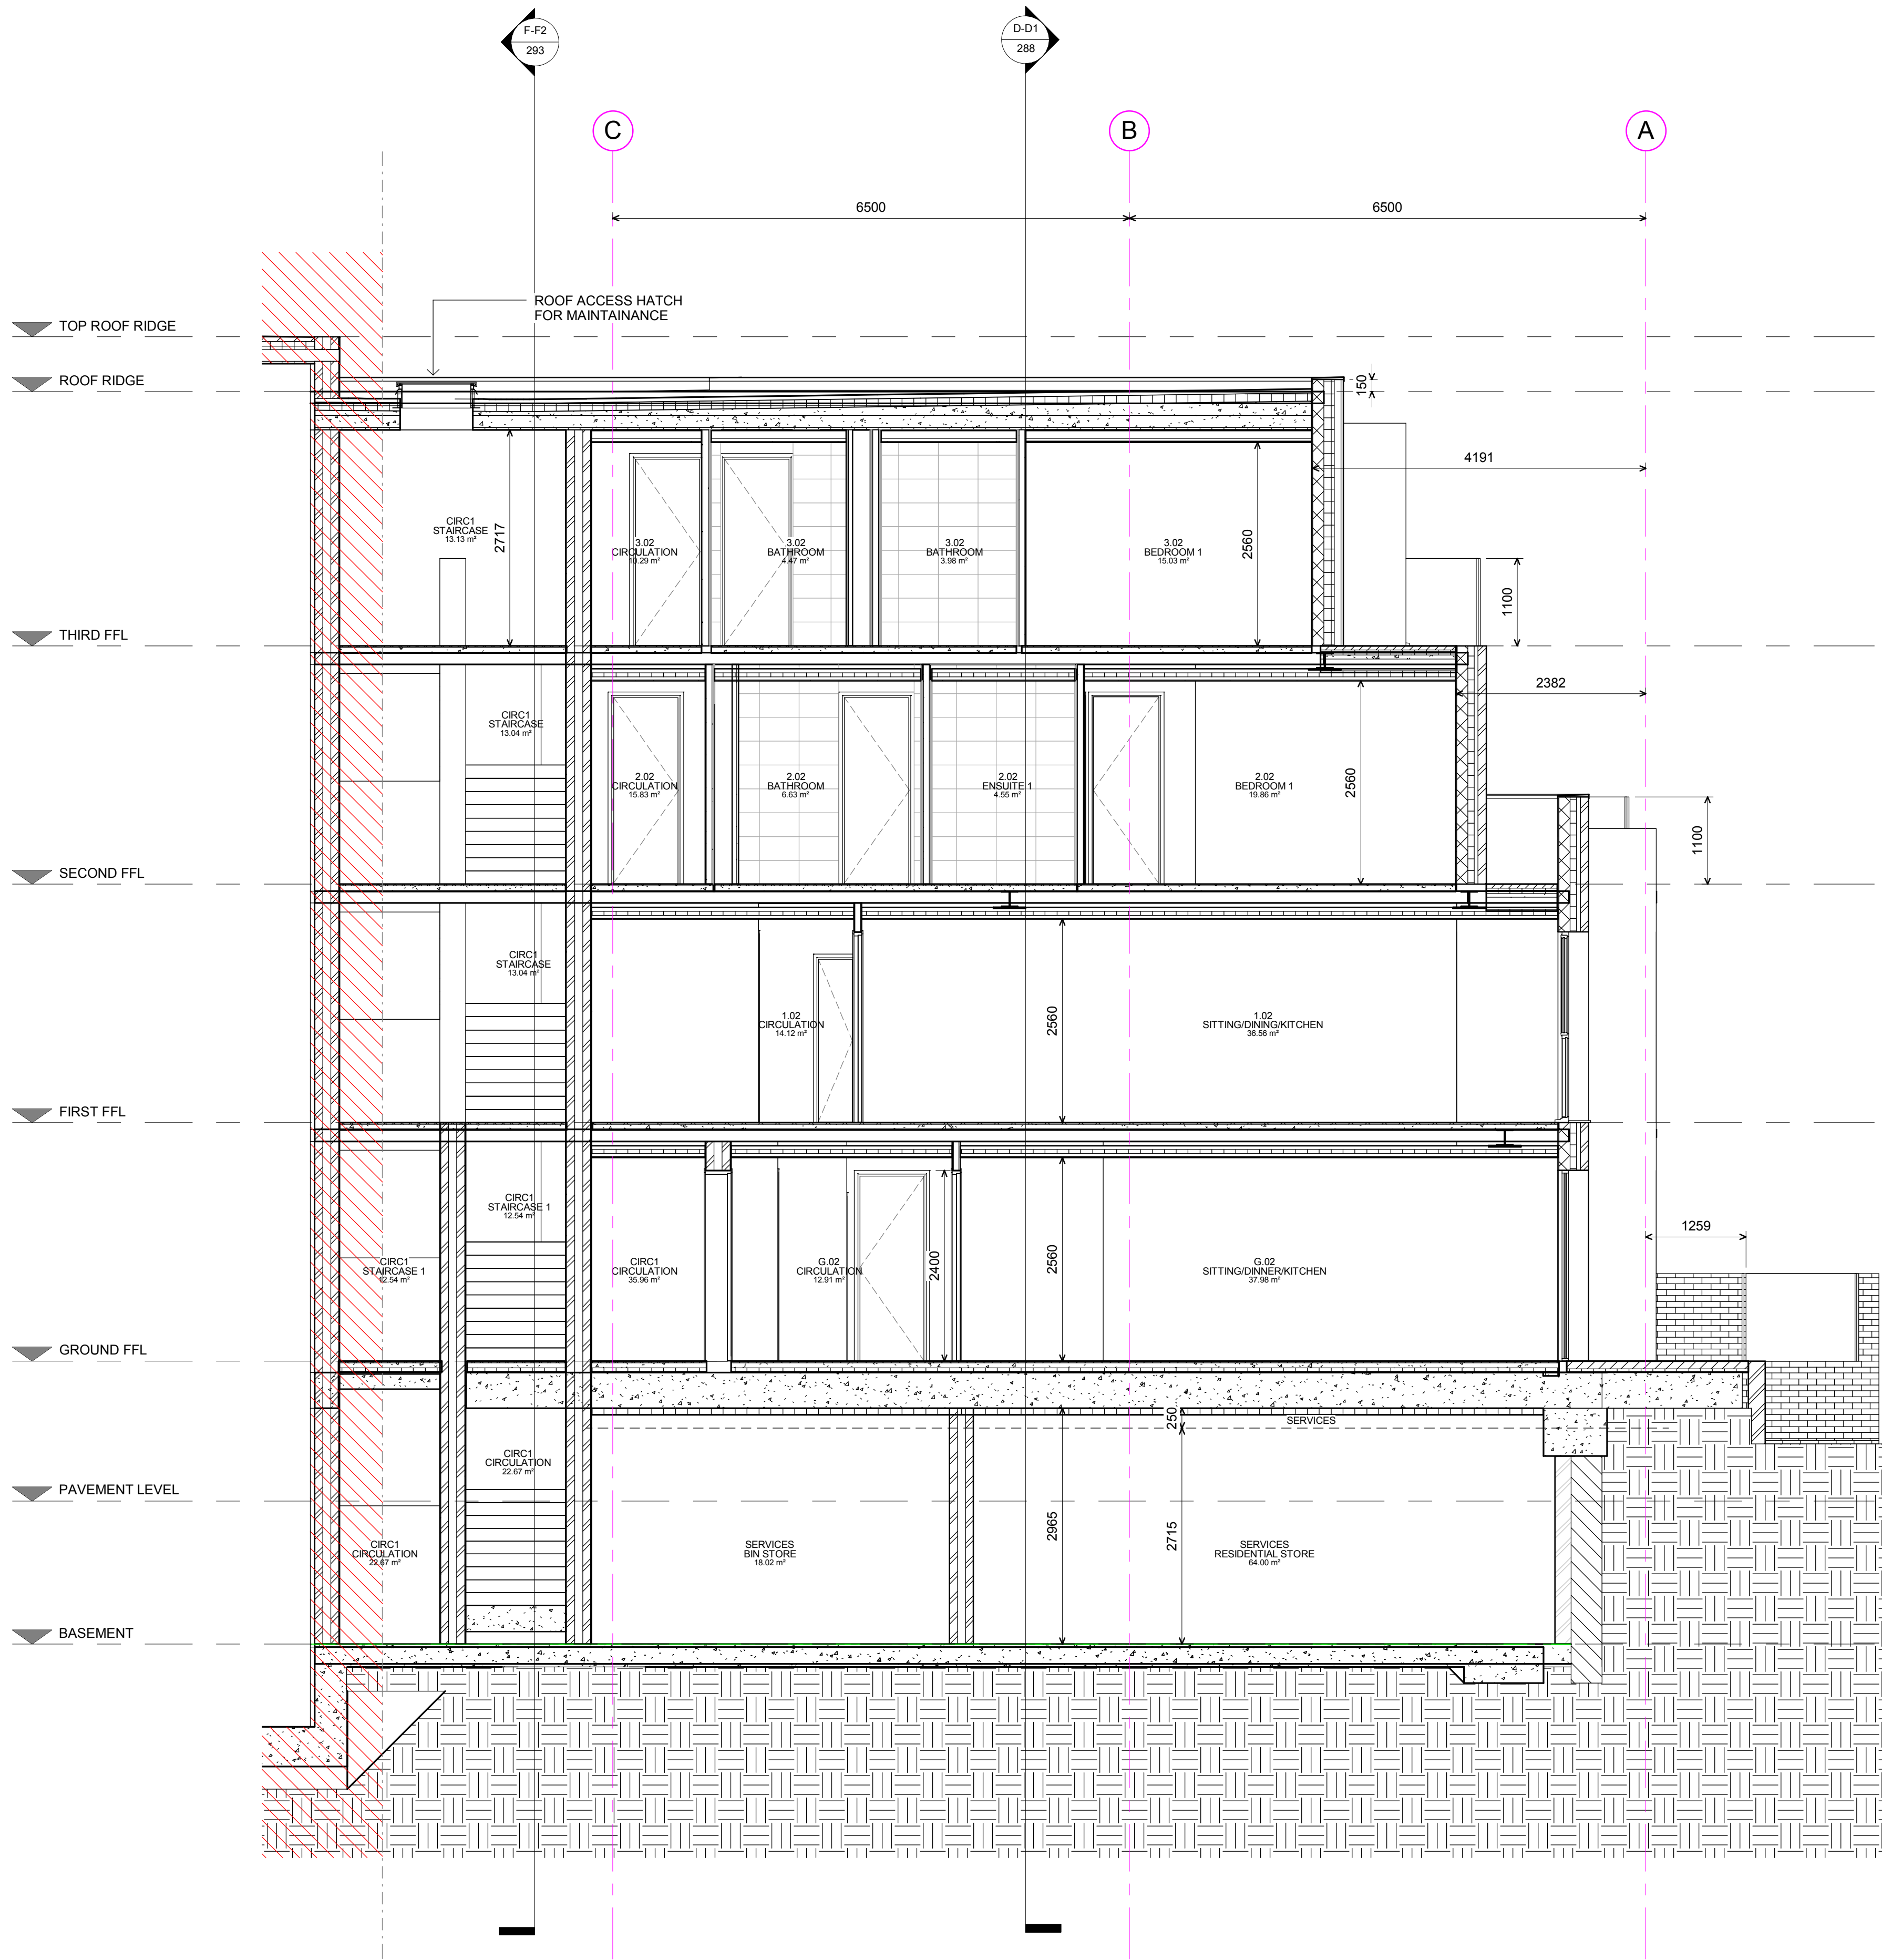


B-B2 SECTION B-B - Sheet 2

REVISION DETAILS			DATE	DRW	CHK
A	FIRST ISSUE		02.10.13	DMA	ALL

KEY RESIDUAL RISK

KEY PLAN

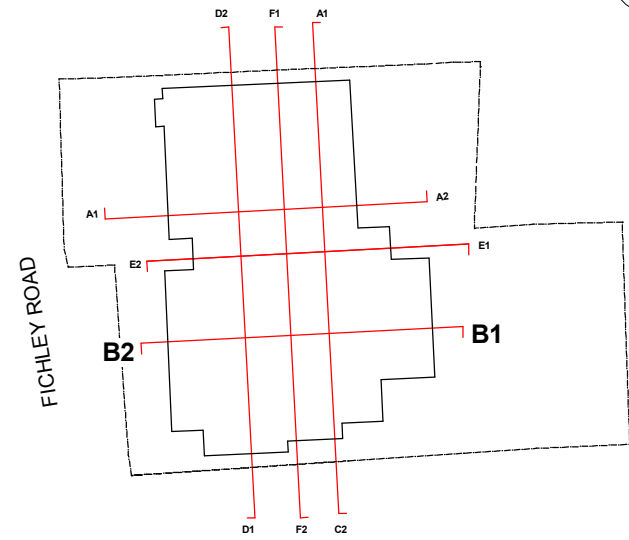

ORIGINATOR davidmillerarchitects WWW.DAVID-MILLER.CO.UK		DRAWING TITLE SECTION B-B - Sheet 2			
JOB TITLE 368 - 372 FINCHLEY ROAD		JOB NO 282	STATUS FOR INFORMATION		
SCALE 1:50		DATE 01/10/13	CHECKED AD	APPROVED DMA	
PROJECT	ORIGIN	ZONE	LEVEL	TYPE	ROLE
FIN	DMA	ALL	SL	ELV	A3