


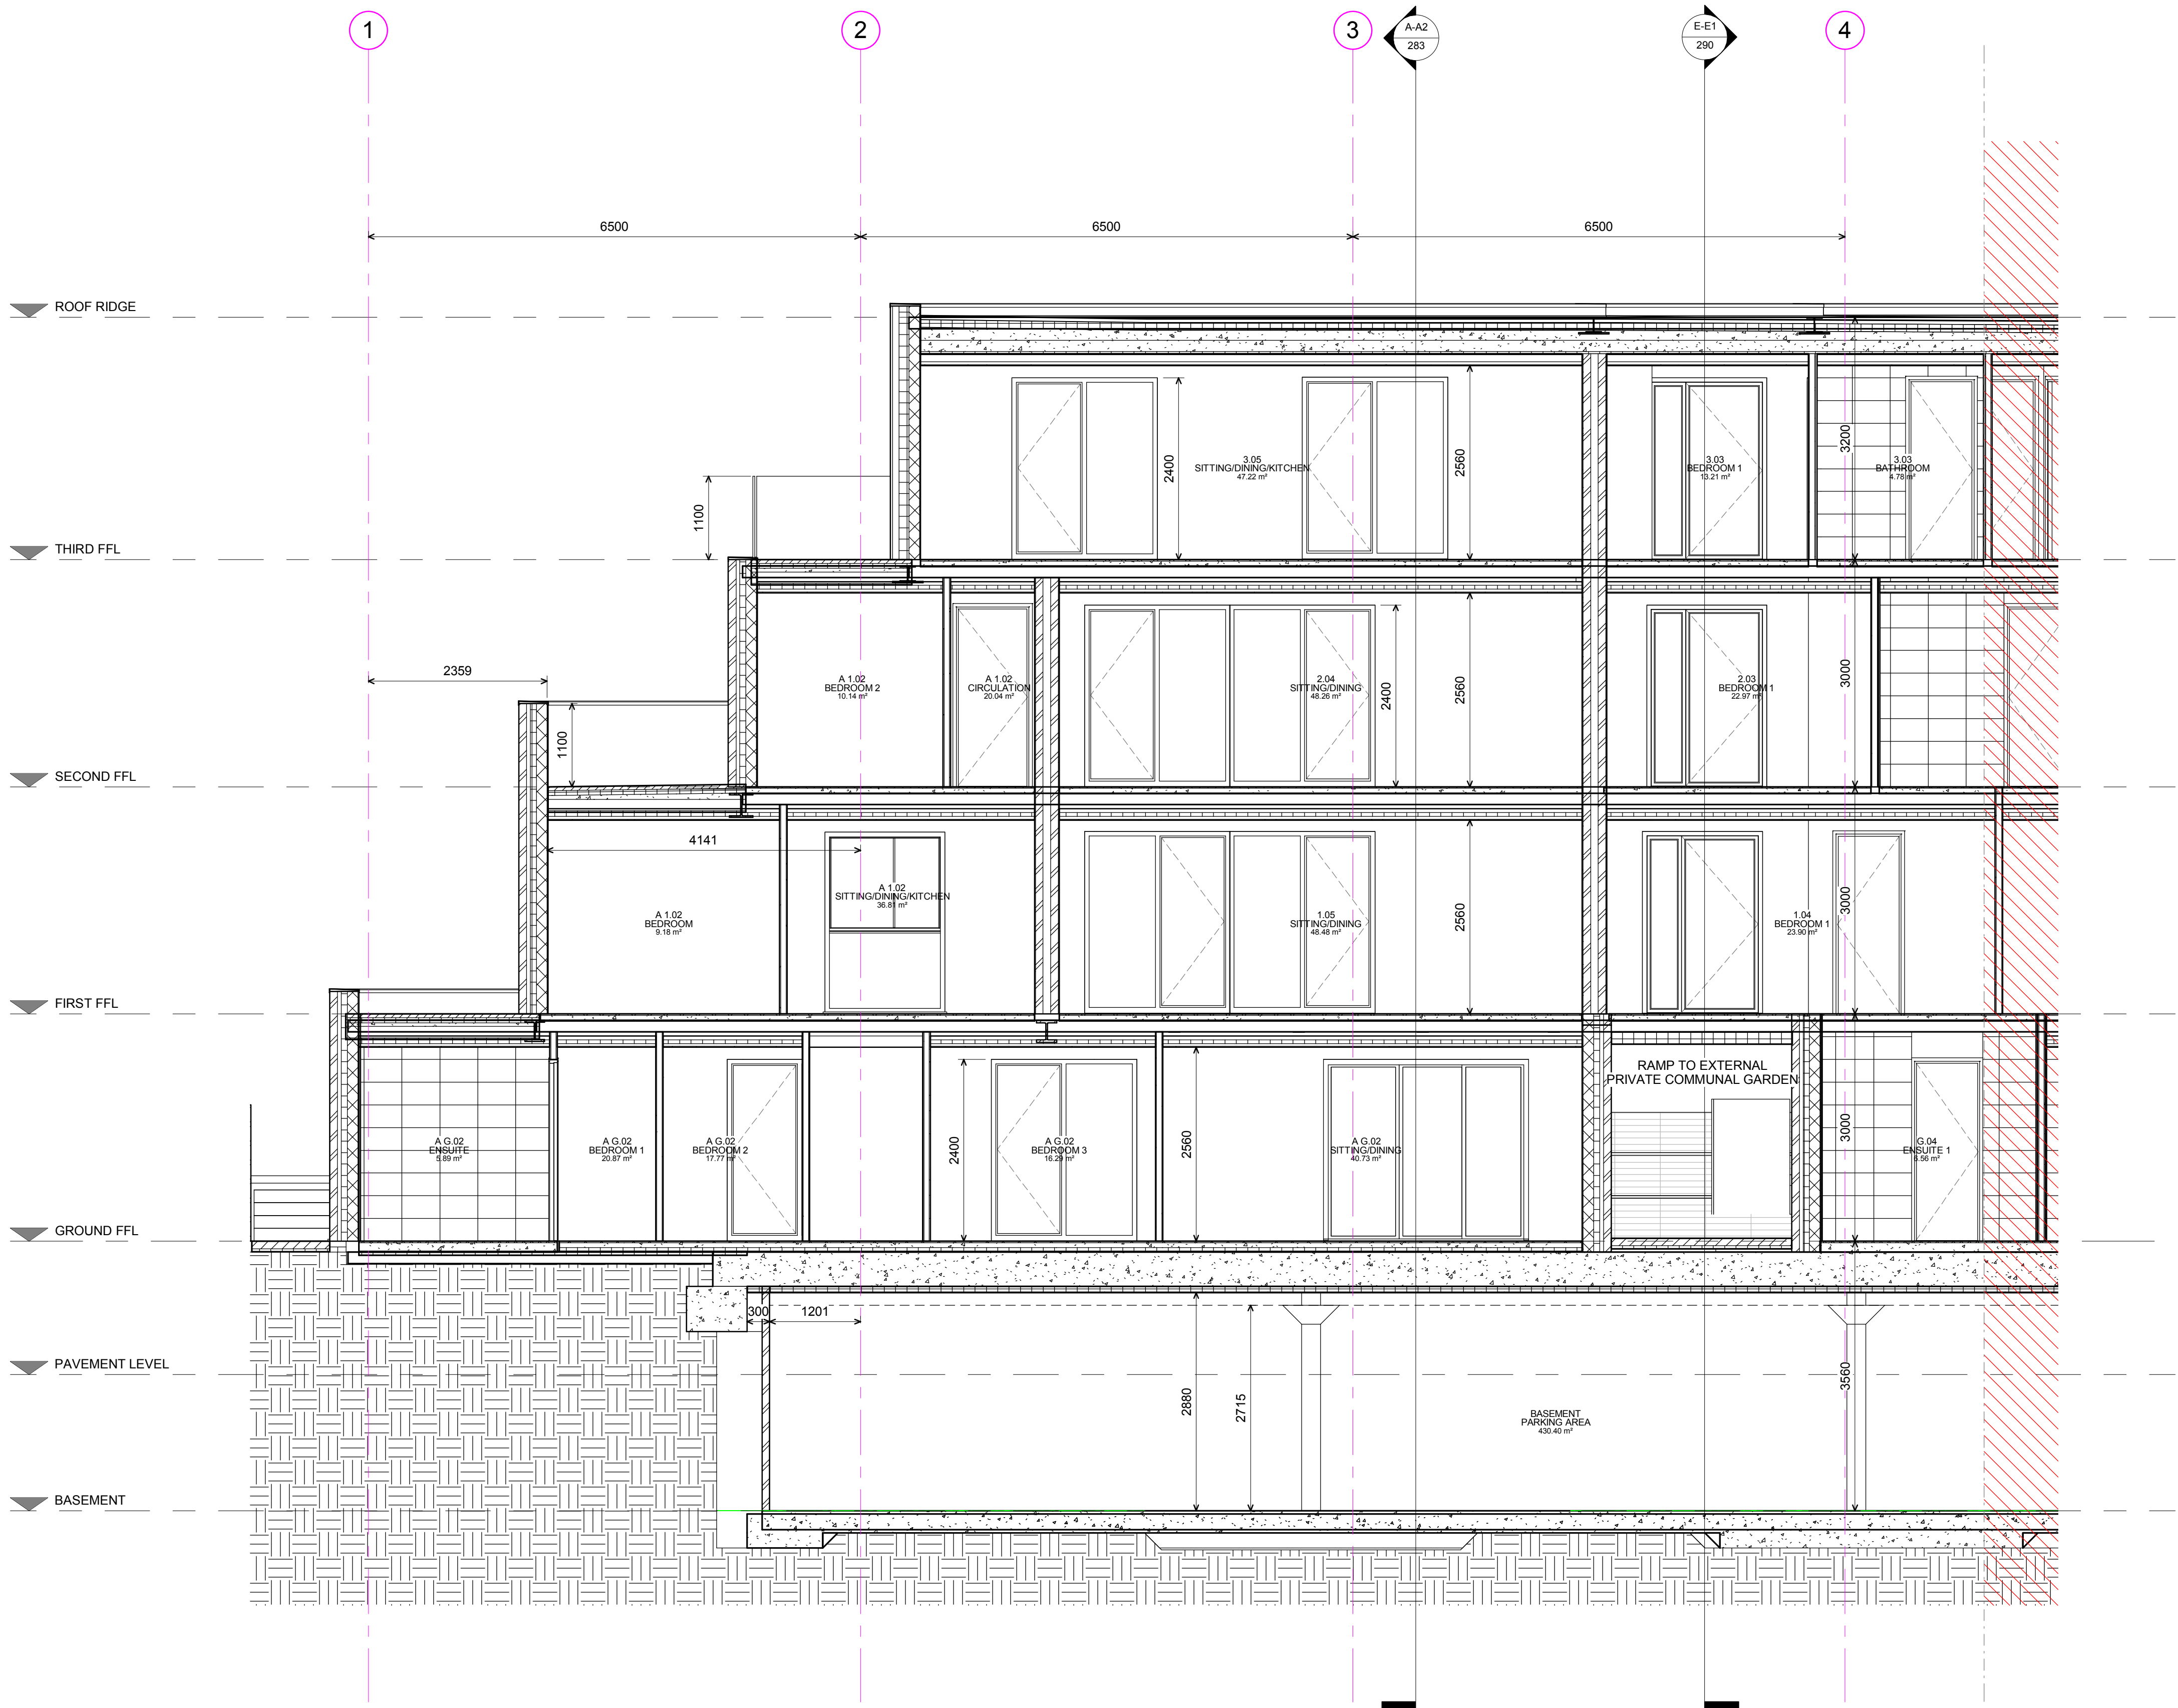

KEY		RESIDUAL RISK	
KEY PLAN			
ORIGINATOR		DRAWING TITLE	
davidmillerarchitects WWW.DAVID-MILLER.CO.UK		SECTION C-C - Sheet 1	
JOB TITLE		JOB NO	STATUS
368 - 372 FINCHLEY ROAD		282	FOR INFORMATION
SCALE		DATE	CHECKED
1:50		01/10/13	AD
PROJECT		ORIGIN	ZONE
FIN		DMA	ALL
LEVEL		TYPE	ROLE
SL		ELV	A3
SEQ NO		286	REV
			A