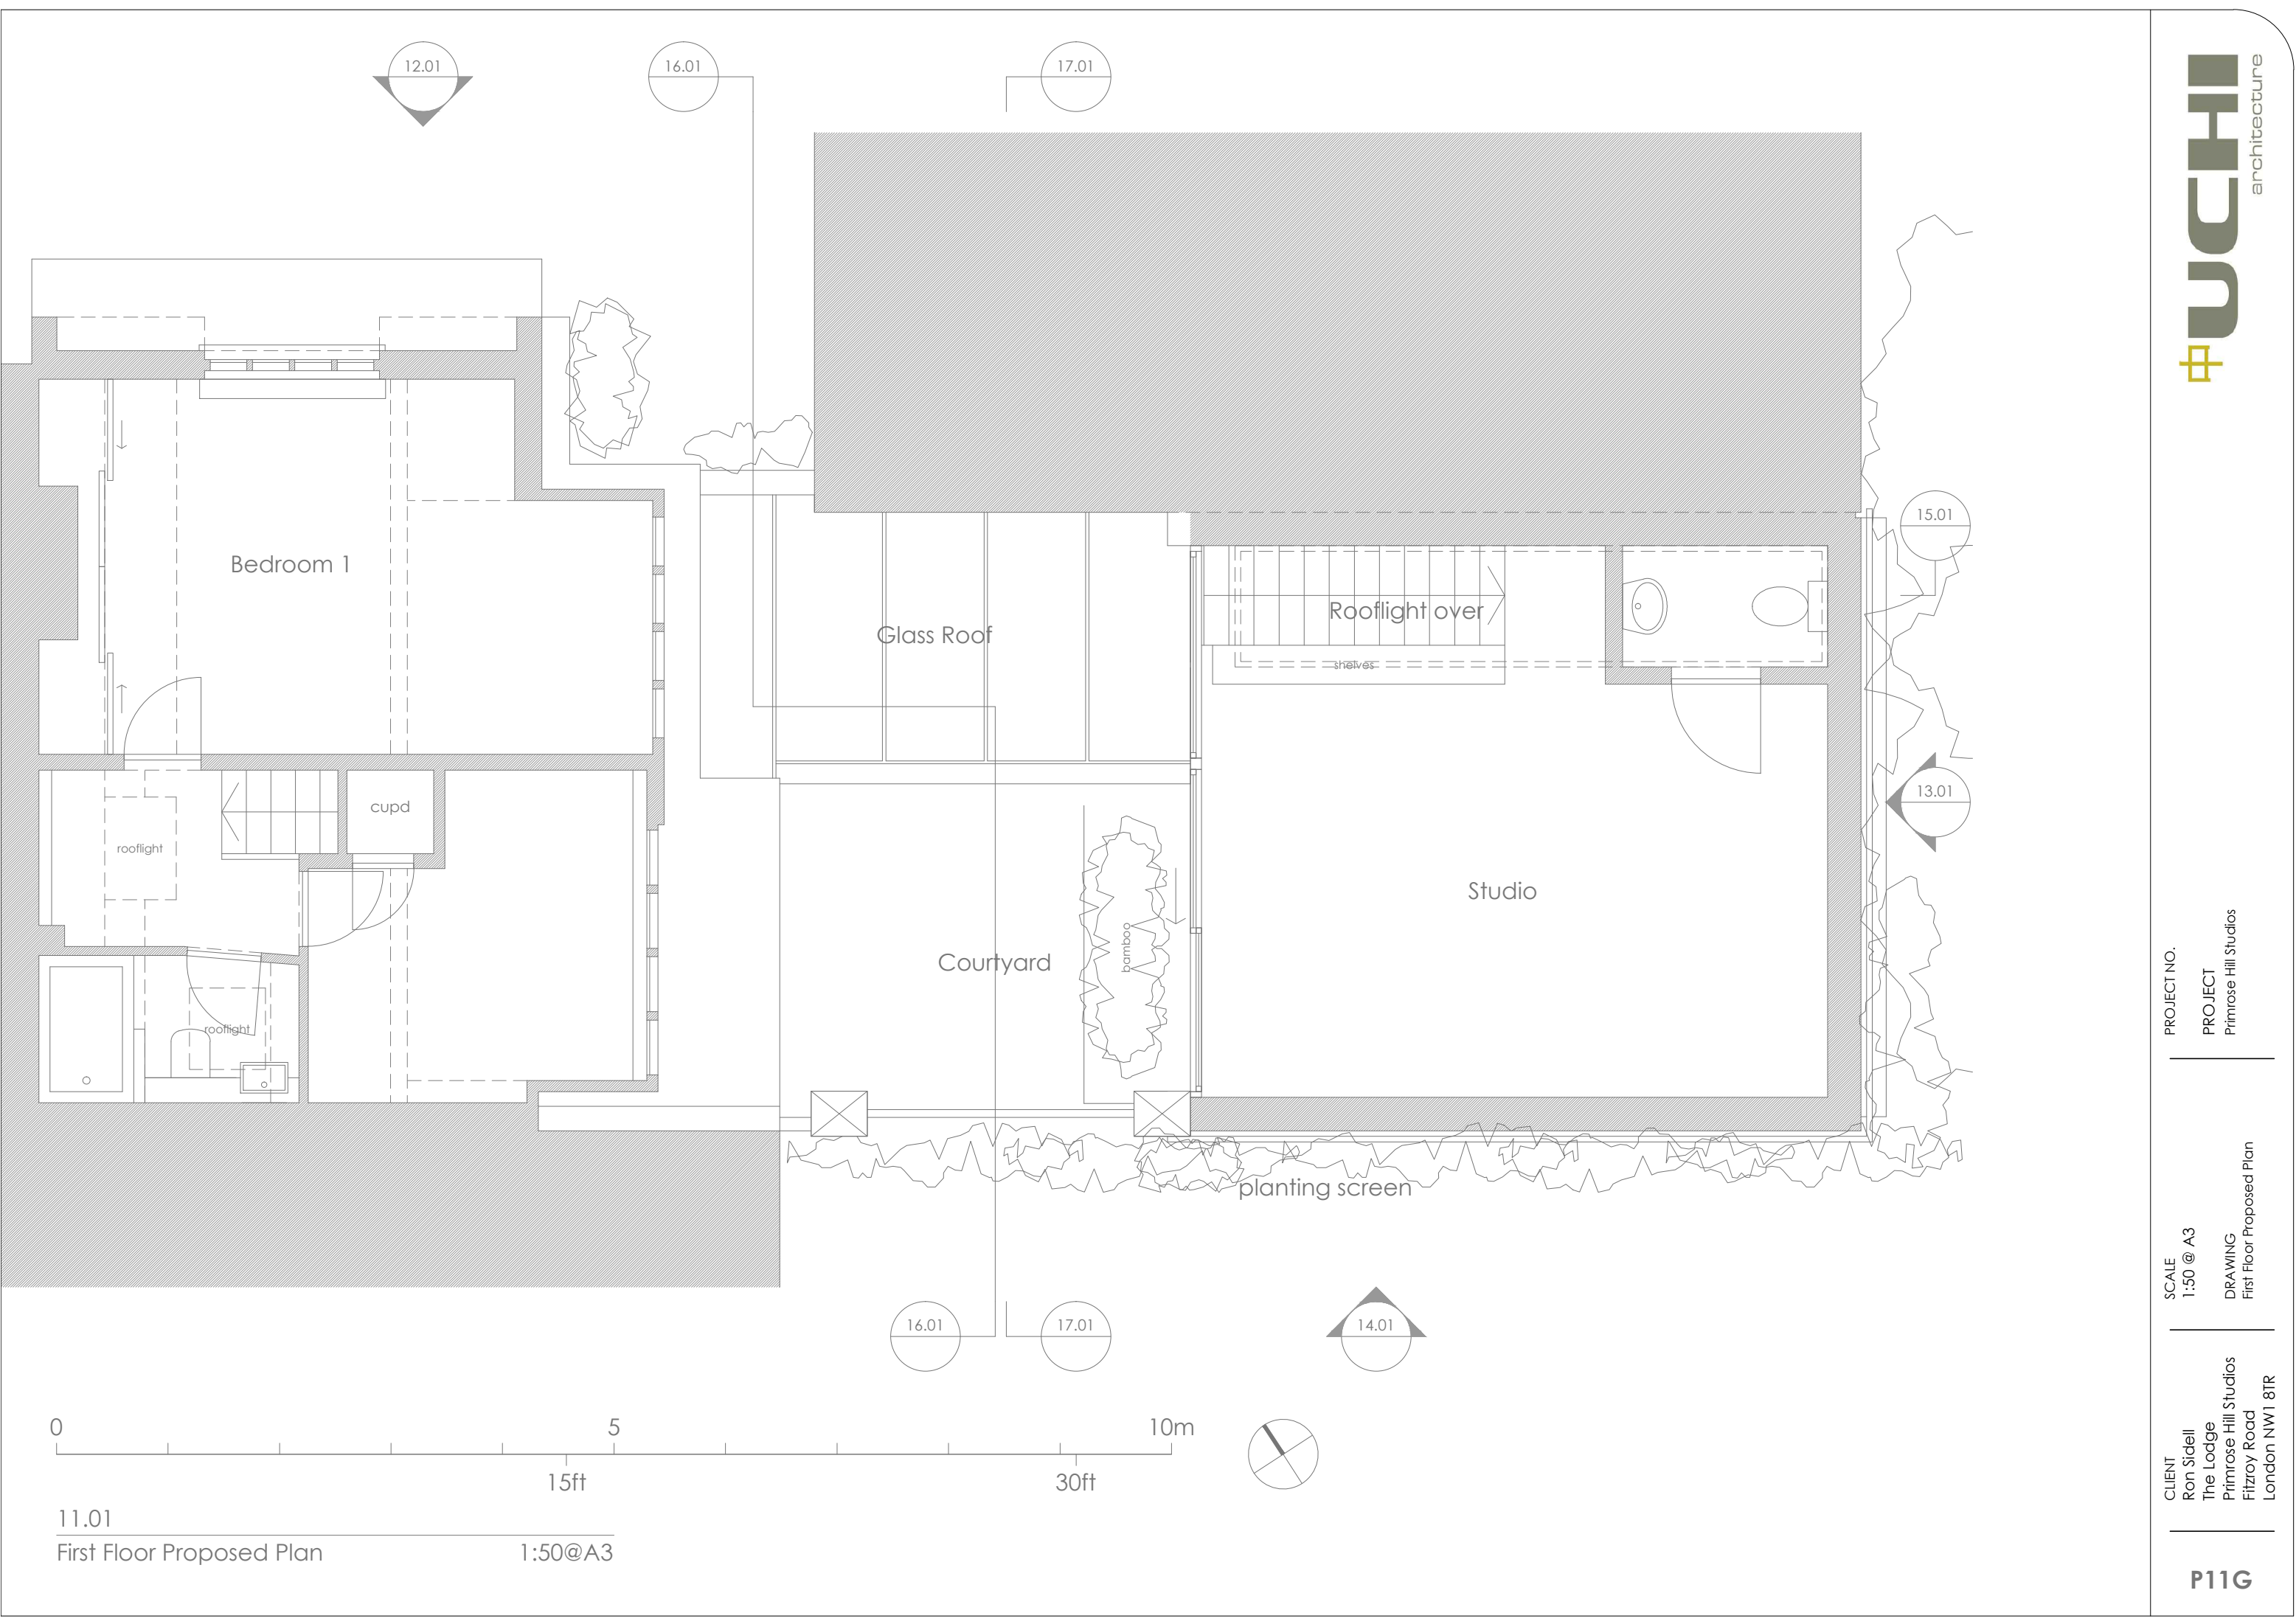


11.01
First Floor Proposed Plan
1:50@A3