


KEY

- site boundary
- boundary of works
- existing building
- proposed extensions
- 1 main access
- 2 secondary access
- 3 emergency access
- 4 staff access

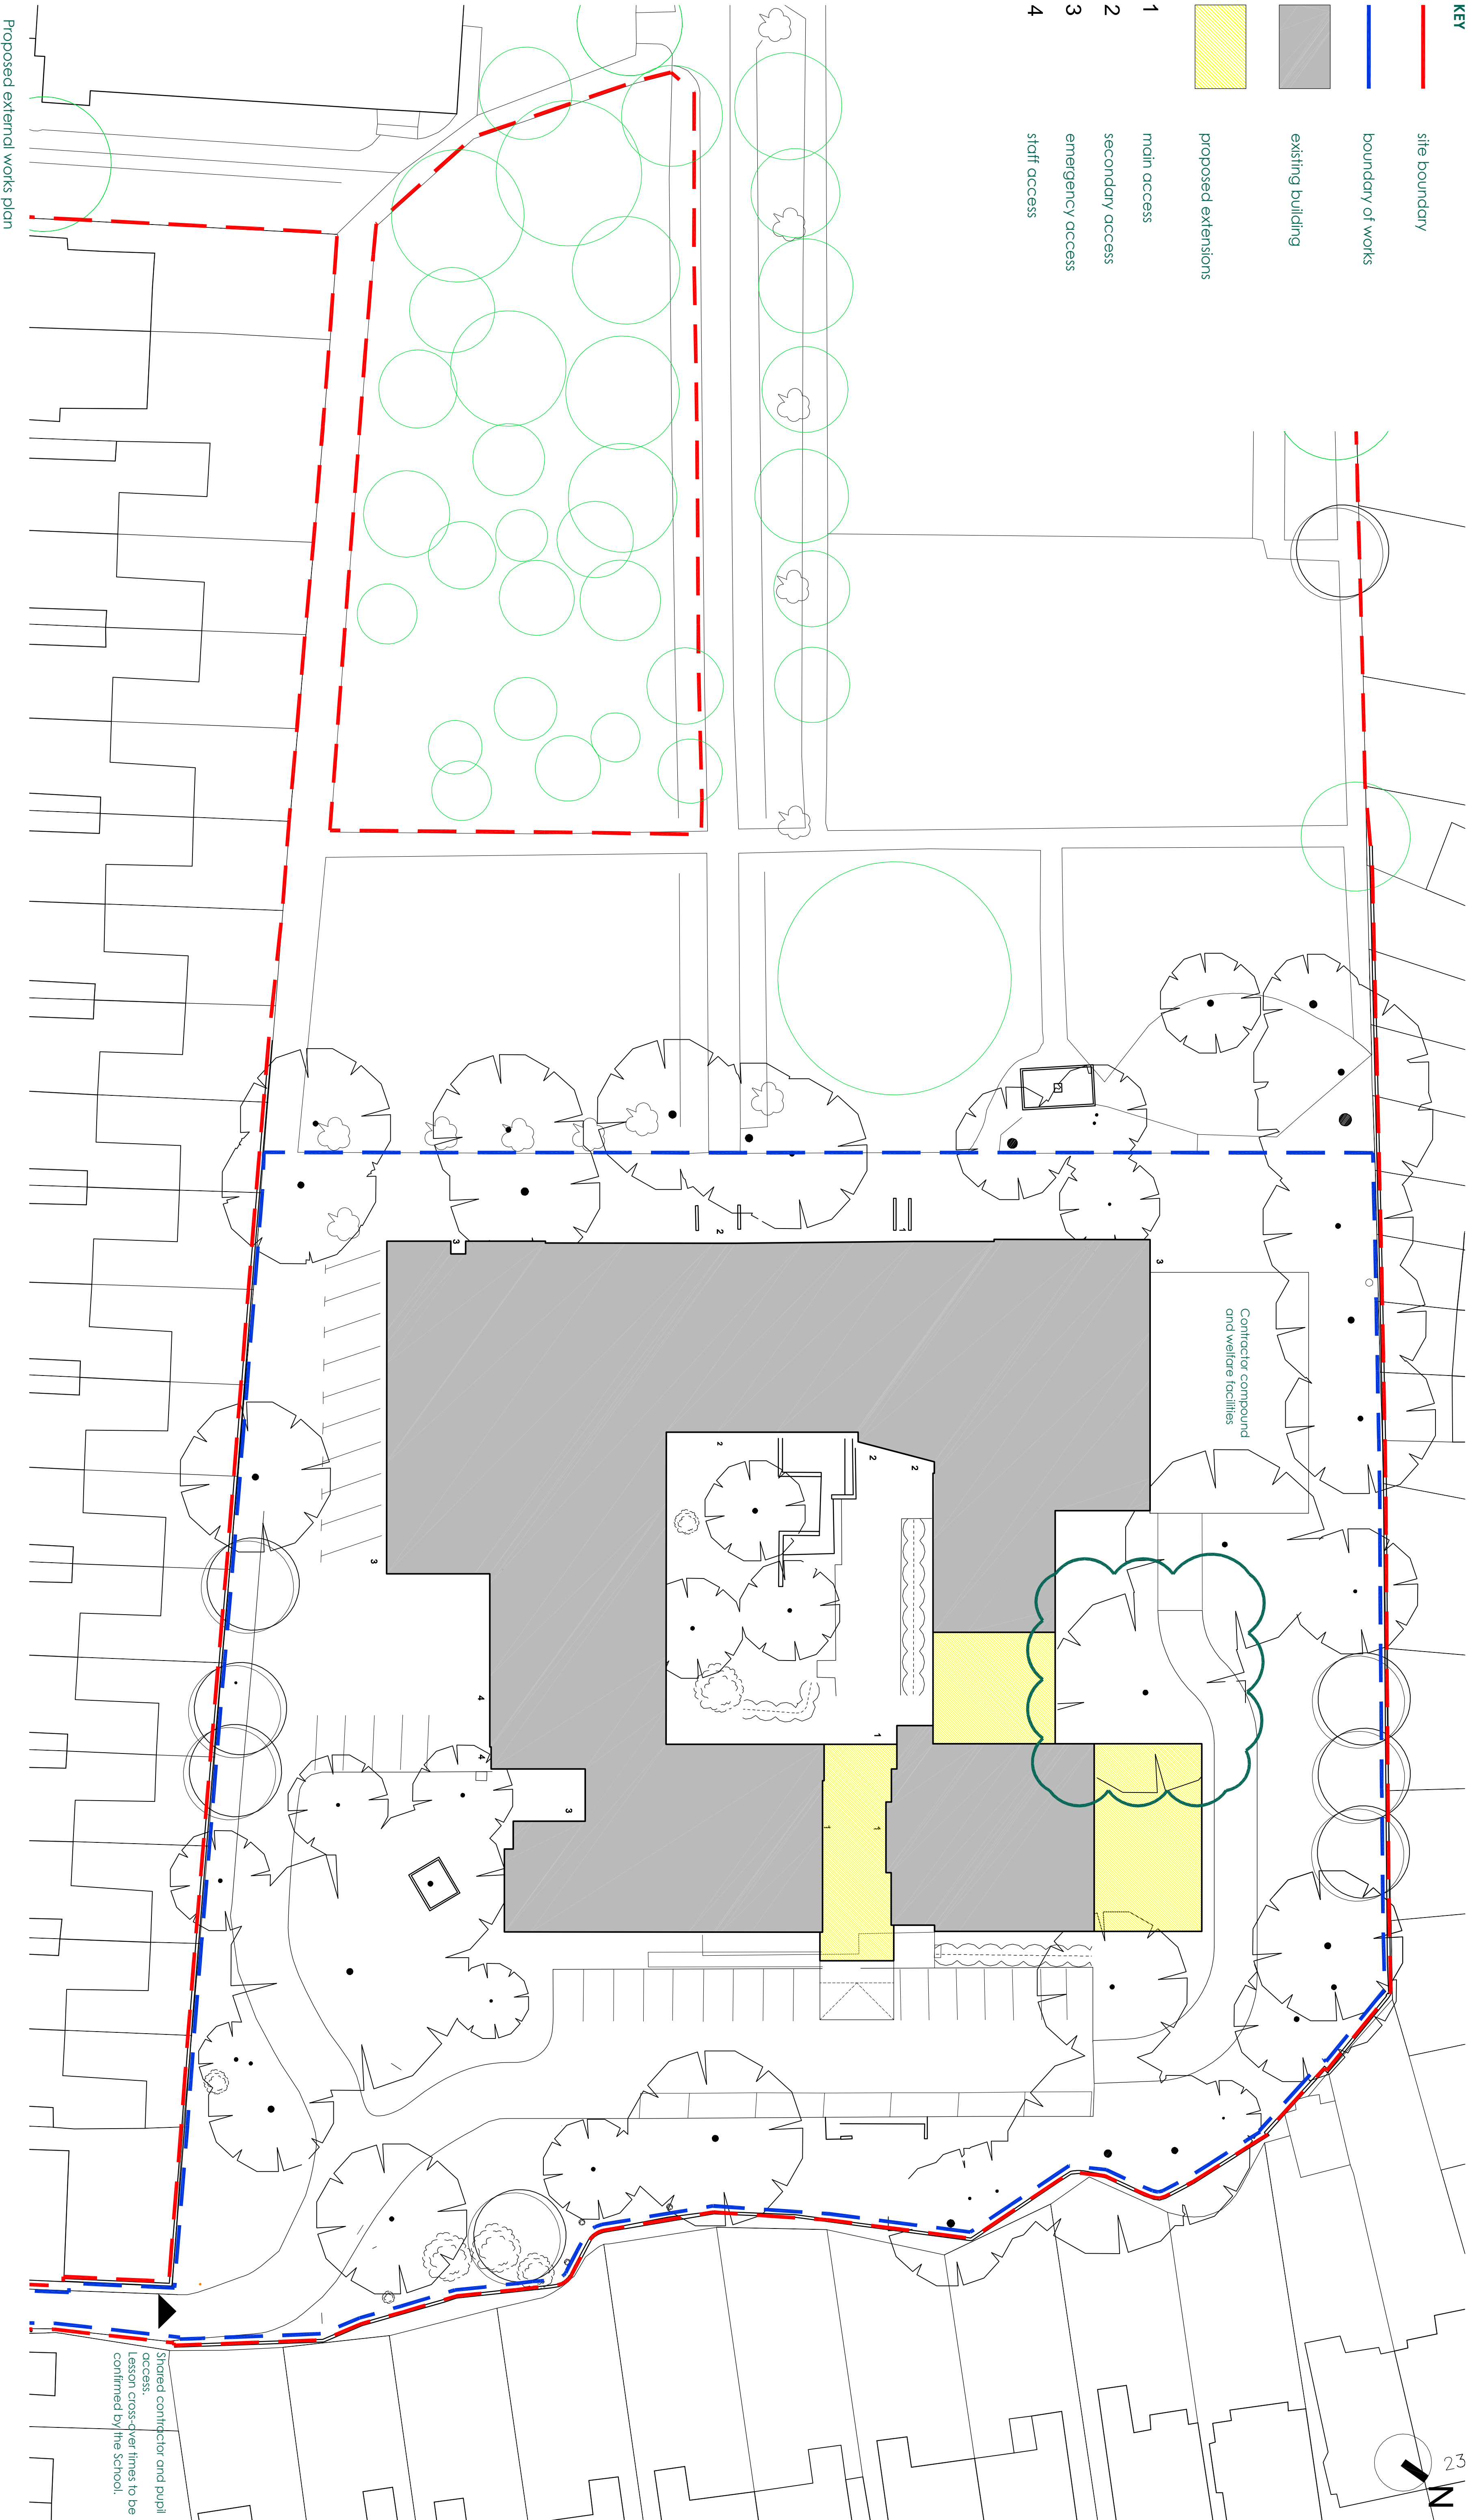

Revisions


- | Revisions |                                       |          |
|-----------|---------------------------------------|----------|
| A         | Amended to retain existing common gth | 09/10/13 |

09/10/13

NOTES

- Do not scale dimensions from this drawing except for L.A. Planning purposes.
- All contractors and sub-contractors must verify sizes and conditions on site before work commences.
- Copyright: This drawing is copyright to DHP and may not be reproduced in any form whatsoever without prior express written consent.

SCALES

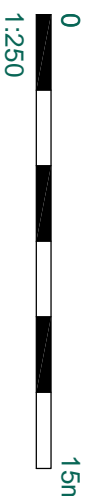

243 Brooklands Road  
Weybridge  
Surrey KT13 0RH

Tel: 01932 850700  
Fax: 01932 841800  
Email: business@dhpuk.co.uk  
Web: www.dhpuk.co.uk



4909 La Sainte Union, Highgate

Proposed extend works plan