


Material notes

Concrete road kerbs and tarmac/dam surface to match existing

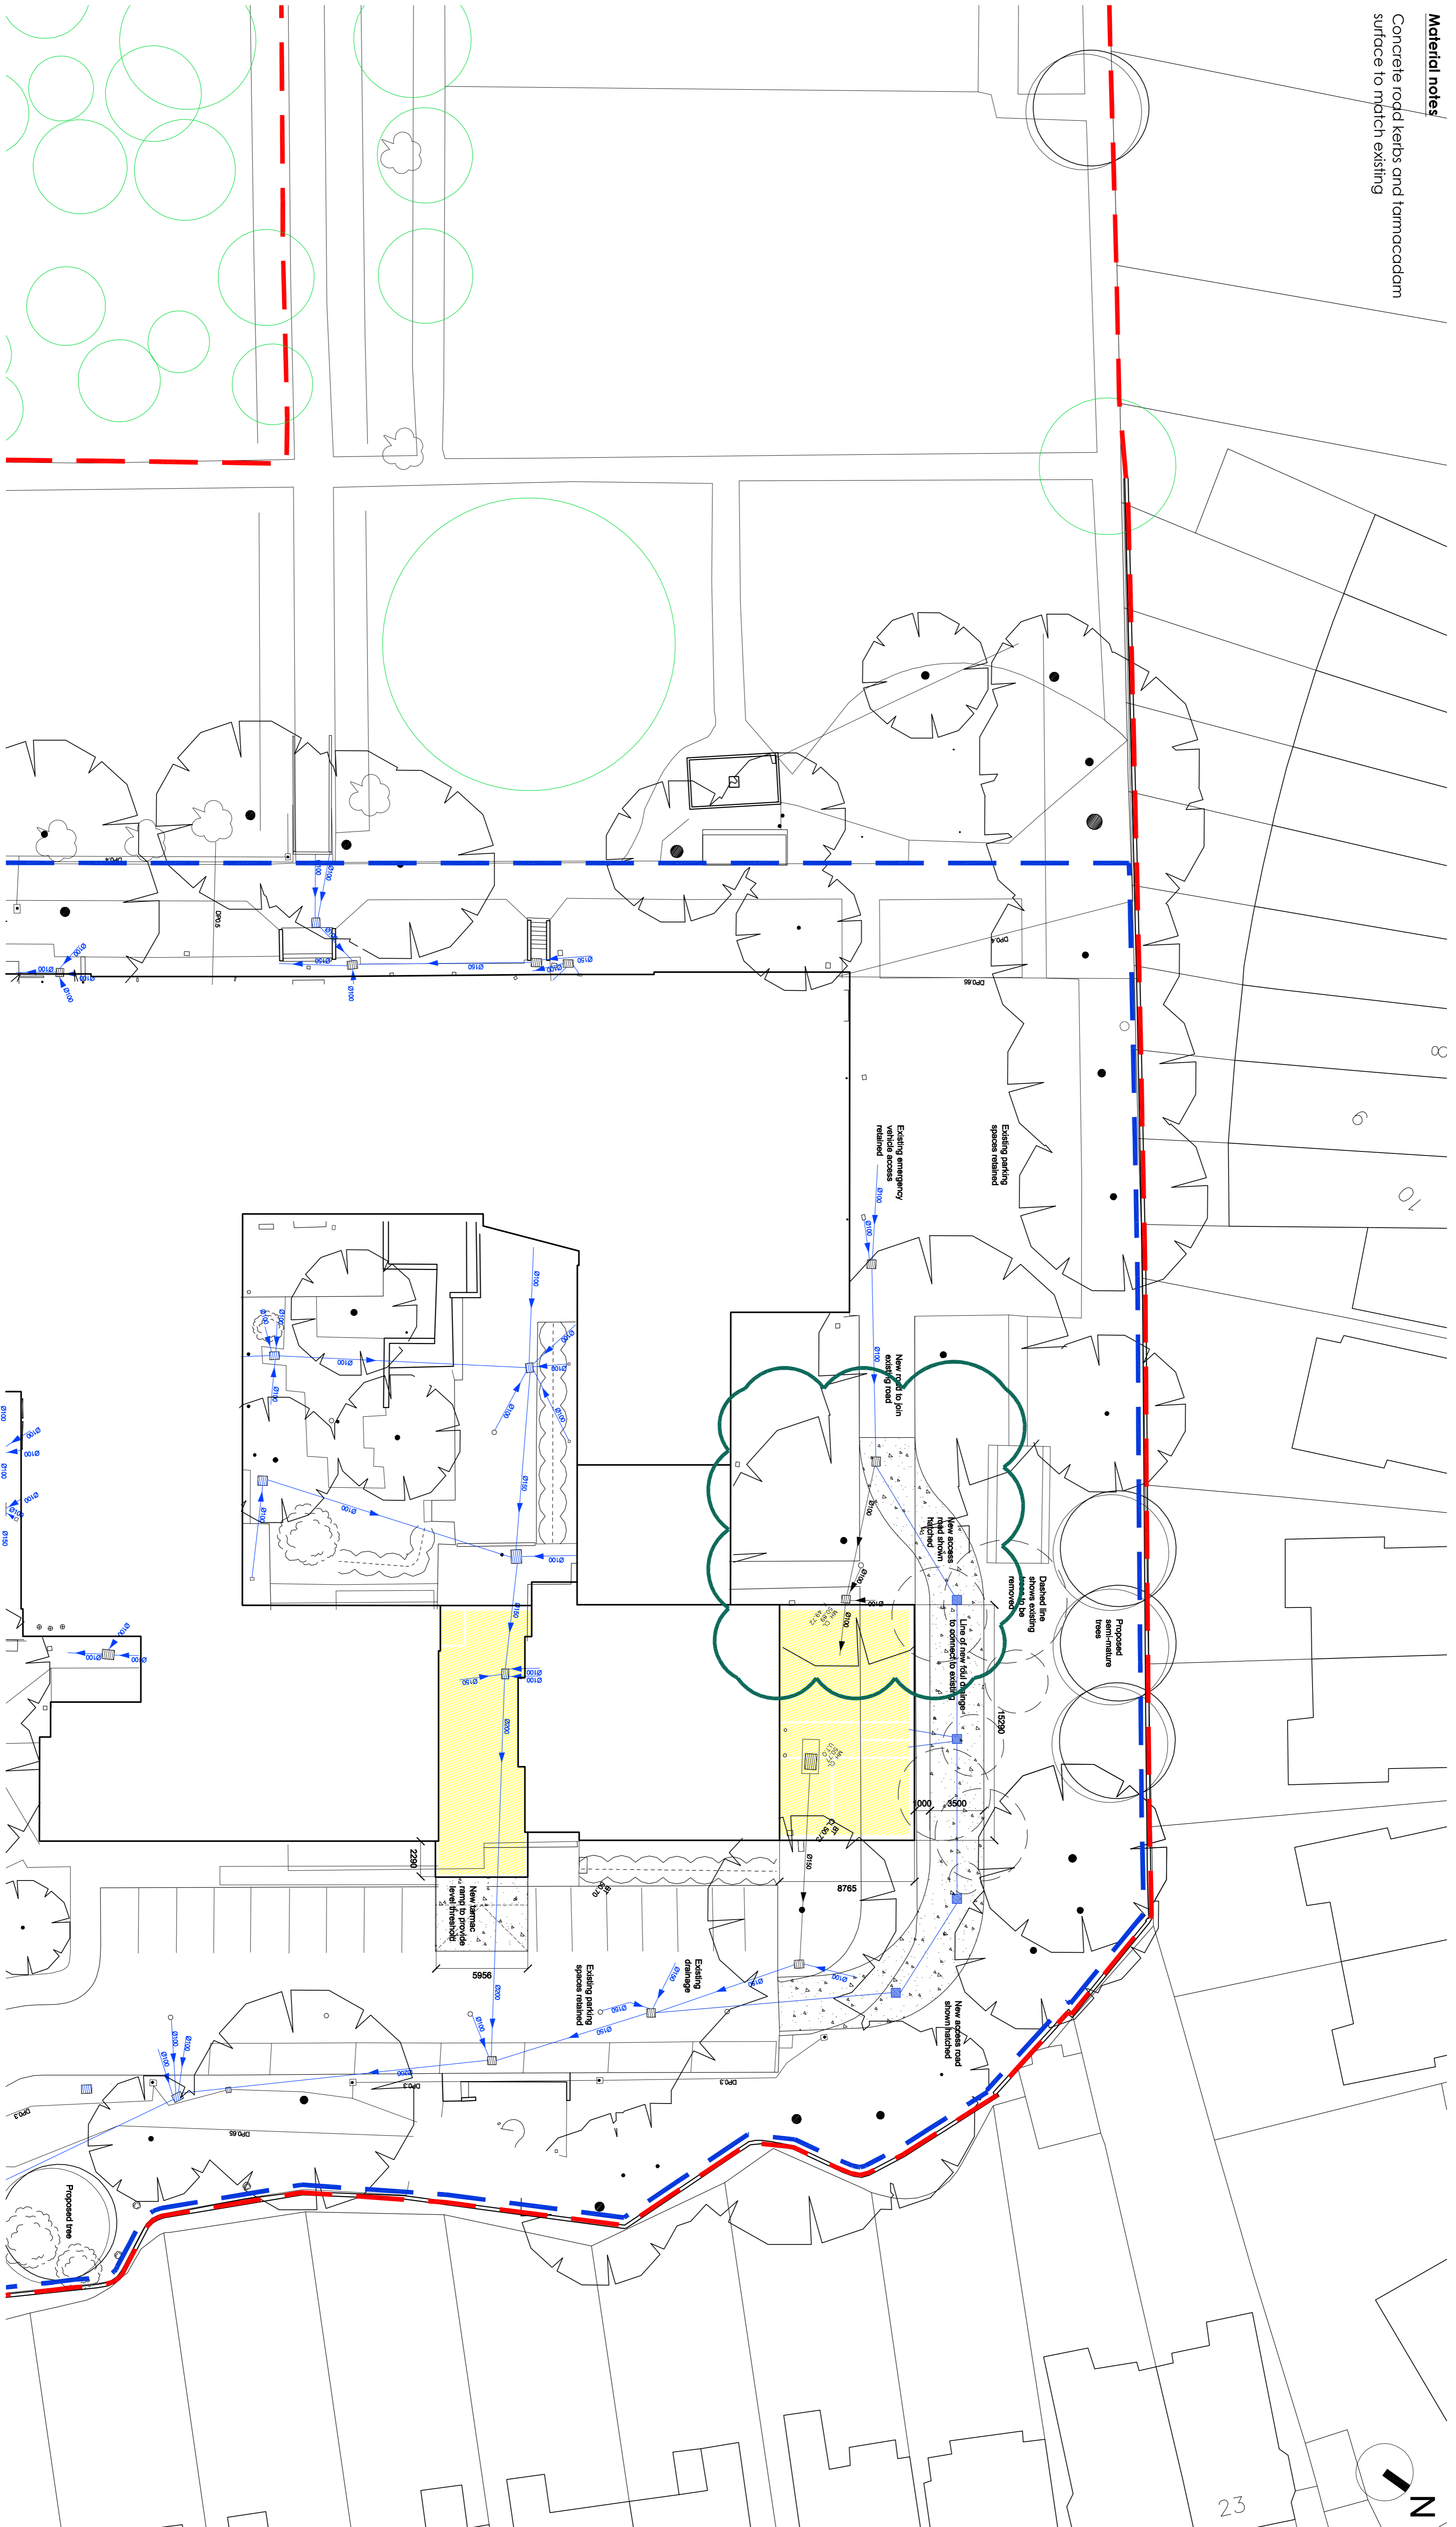


Proposed external works plan

4909 La Sainte Union, Highgate

Revisions	A
Amended to retain existing common csh	08/10/13

- NOTES**
1. Do not scale dimensions from this drawing except for L.A. Planning purposes.
 2. All contractors and sub-contractors must verify sizes and conditions on site before work commences.
 3. Copyright- This drawing is copyright to DHP and may not be reproduced in any form whatsoever without prior express written consent.

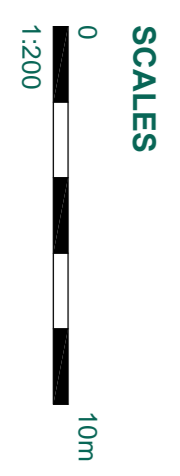

243 Brooklands Road
Weybridge
Surrey KT13 0RH
Tel: 01932 850700
Fax: 01932 841900
Email: business@dhpuk.co.uk
Web: www.dhpuk.co.uk

