



Drawing Record				
Rev.	Date	By	Comments	Checked
REV	18.05.12	MB	GROUND FLOOR FACADE REDESIGNED	LOP
REV	20.07.12	LOP	CORNER WINDOW ADDED, TENANT SIGNAGE LOCATIONS ADDED TO BALCONY	LOP
REV	08.08.12	LOP	CORNER WINDOW REMOVED, TENANT SIGNAGE LOCATIONS ADDED TO BALCONY	LOP

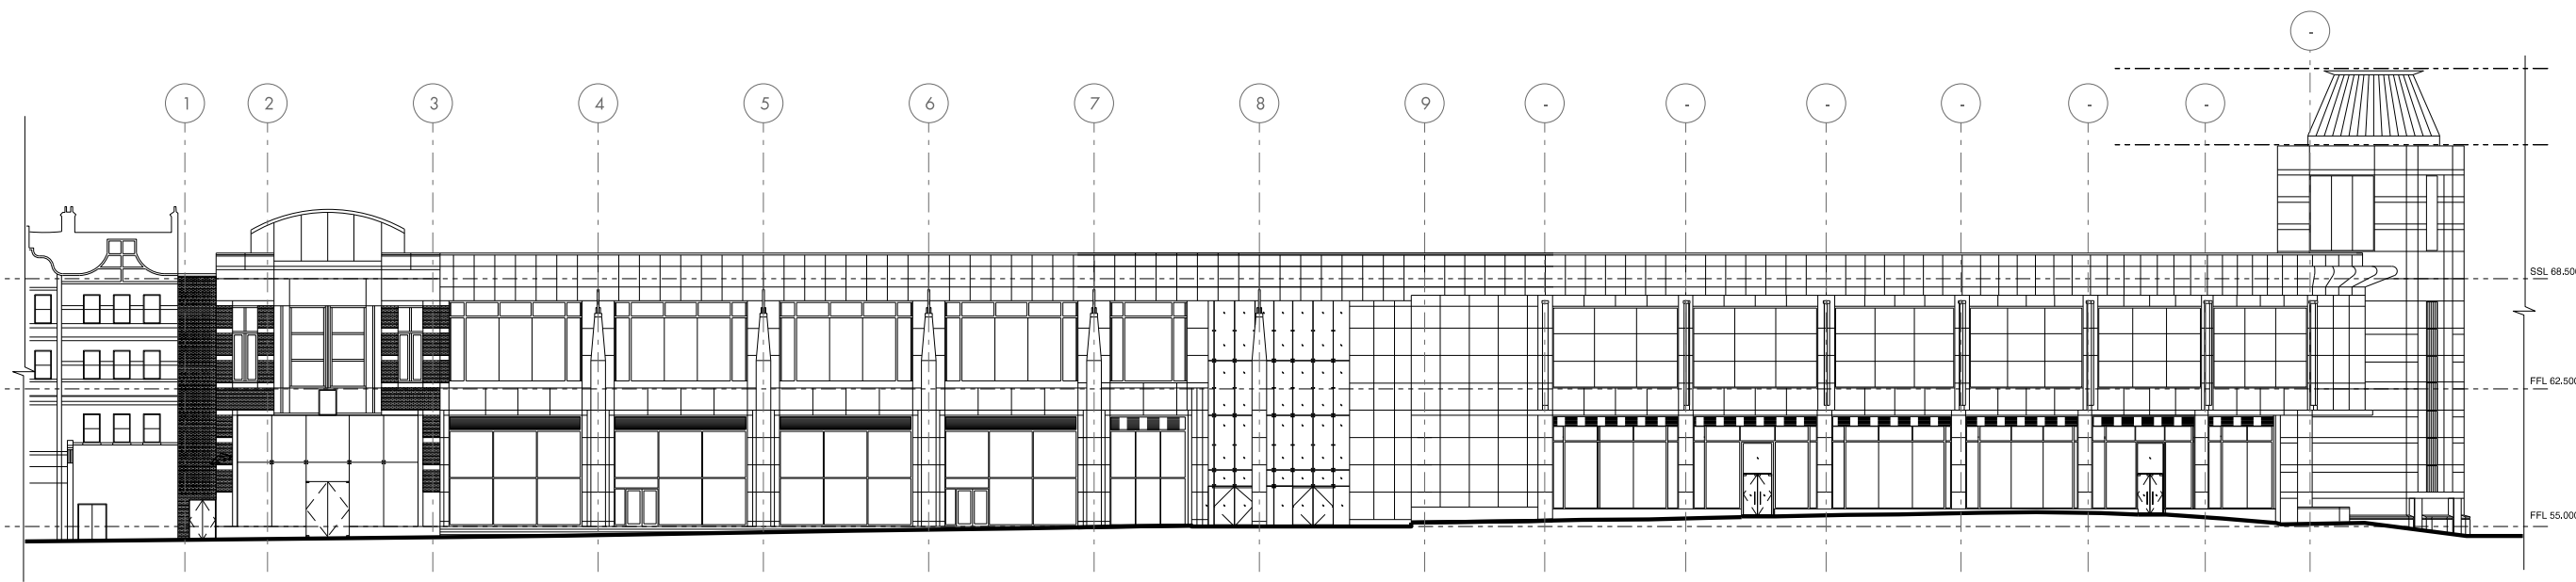

EXISTING FINCHLEY ROAD ELEVATION

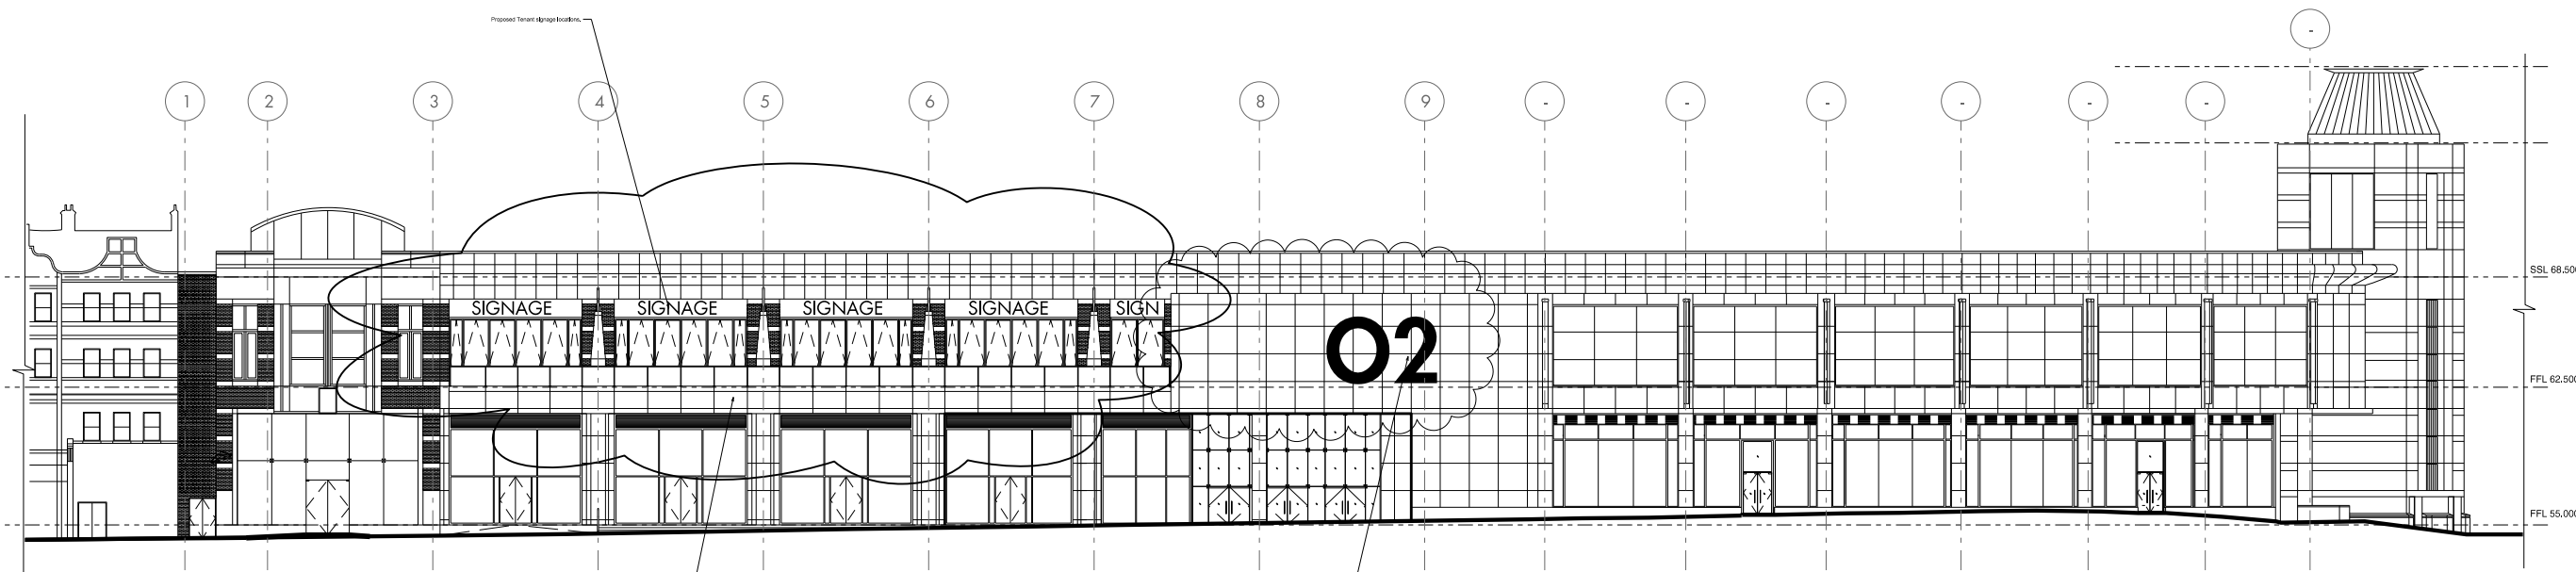

PROPOSED FINCHLEY ROAD ELEVATION

PLANNING ISSUE

DO NOT SCALE OFF THIS DRAWING

This scheme is subject to town planning and all other necessary consents.

Drawings, areas and levels shown (given) are only approximate and subject to site survey. All dimensions are to be checked on site. Any discrepancies or variations are to be reported to the architect before work commences. If any alterations are to be made then the architect must be notified.




leslie jones
architecture

121 Great Portland Street
London W1M 6LL
020 7293 1180
020 7293 1181

Client

LAND SECURITIES

Job Title

O2 CENTRE
FINCHLEY ROAD

Drawing Title

FINCHLEY ROAD FRONTAGE
EXISTING AND PROPOSED
ELEVATIONS
- BALCONIES AND ENTRANCE

Scale: 1:200

Date: FEB 2012

Drawn: PK

Checked: BT

Job No.: 3.4.0.7

Drawing No.: A L (0 5) 3 6 0 1

Revision: P 0 4