


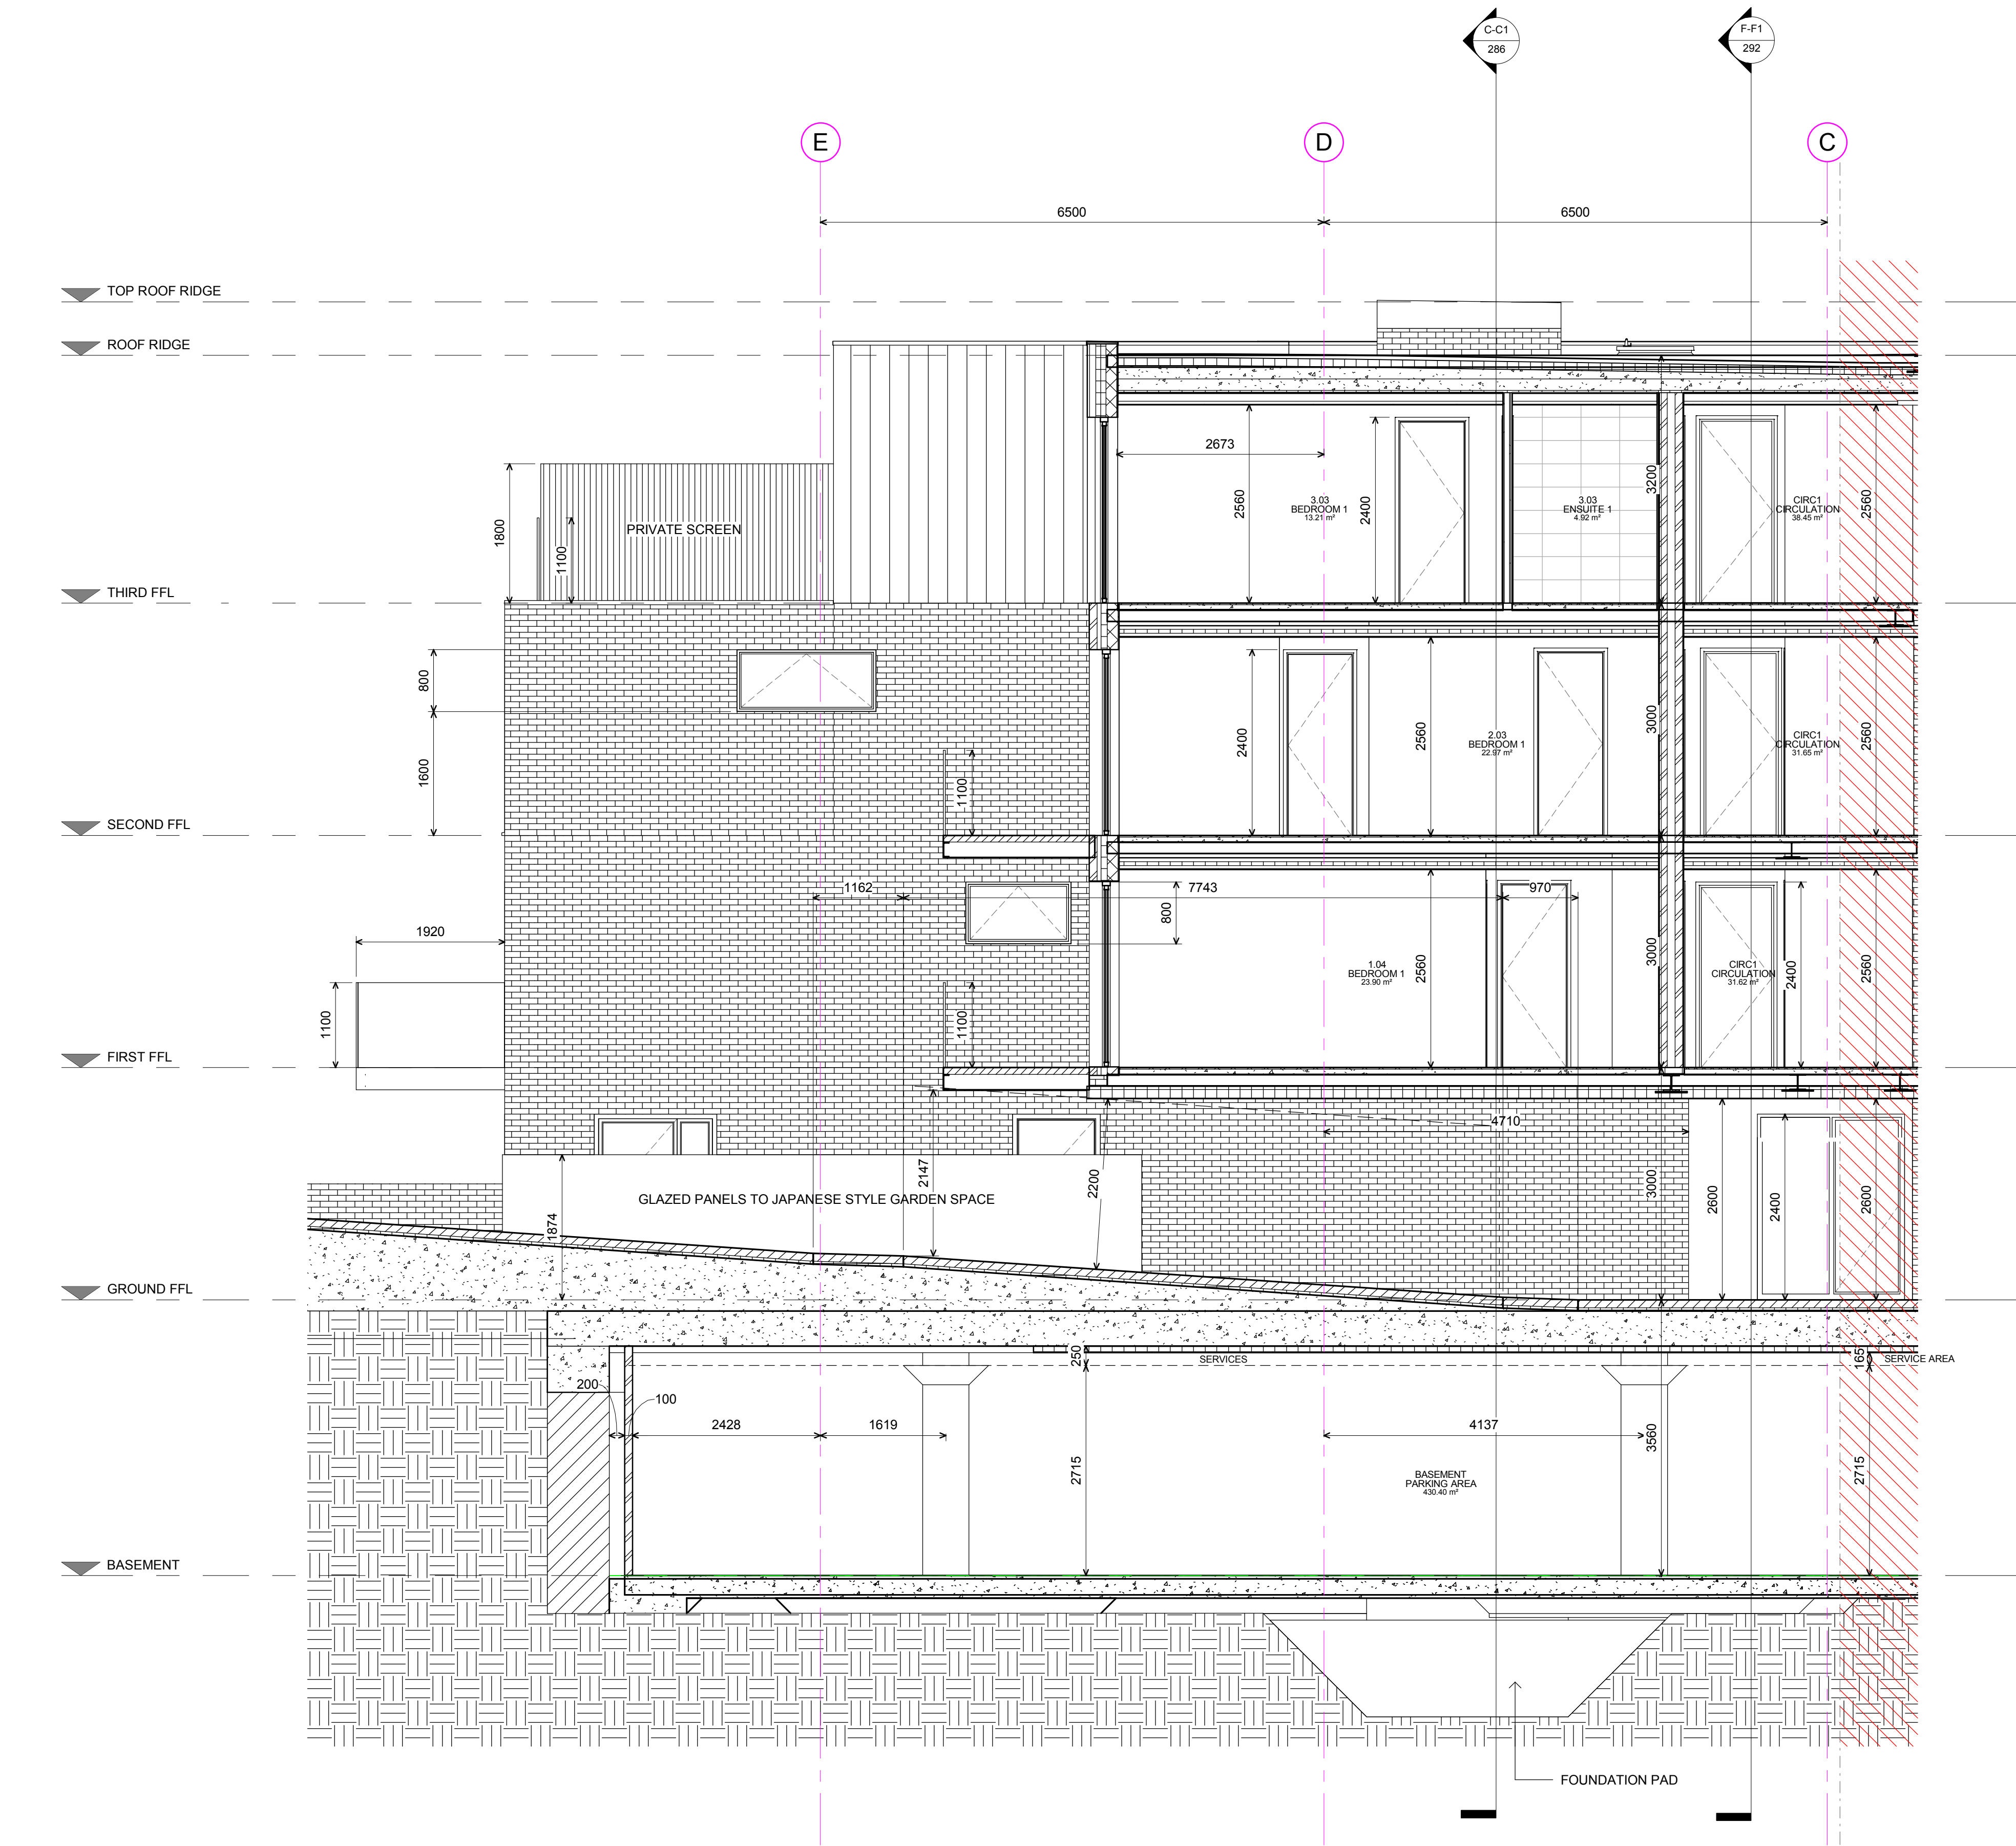


E-E1 SECTION E-E - Sheet 1

REVISION DETAILS			DATE	DRW	CHK
A	FIRST ISSUE		02.10.13	DMA	ALL

KEY RESIDUAL RISK

KEY PLAN

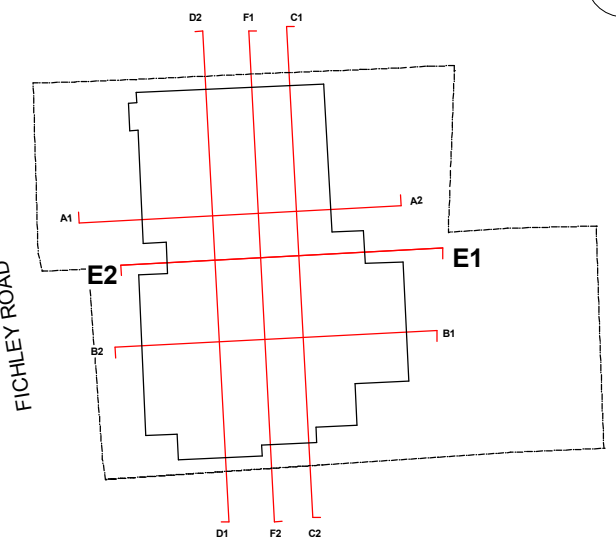

ORIGINATOR davidmillerarchitects WWW.DAVID-MILLER.CO.UK		DRAWING TITLE SECTION E-E - Sheet 1	
JOB TITLE 368 - 372 FINCHLEY ROAD	JOB NO 282	STATUS FOR INFORMATION	
	SCALE 1:50	DATE 01/10/13	CHECKED AD
PROJECT	ORIGIN	ZONE	LEVEL
FIN	DMA	ALL	SL
TYPE		ROLE	SEQ NO
ELV		A3	290
REV		A	