



Proposed Section SS - 1.100

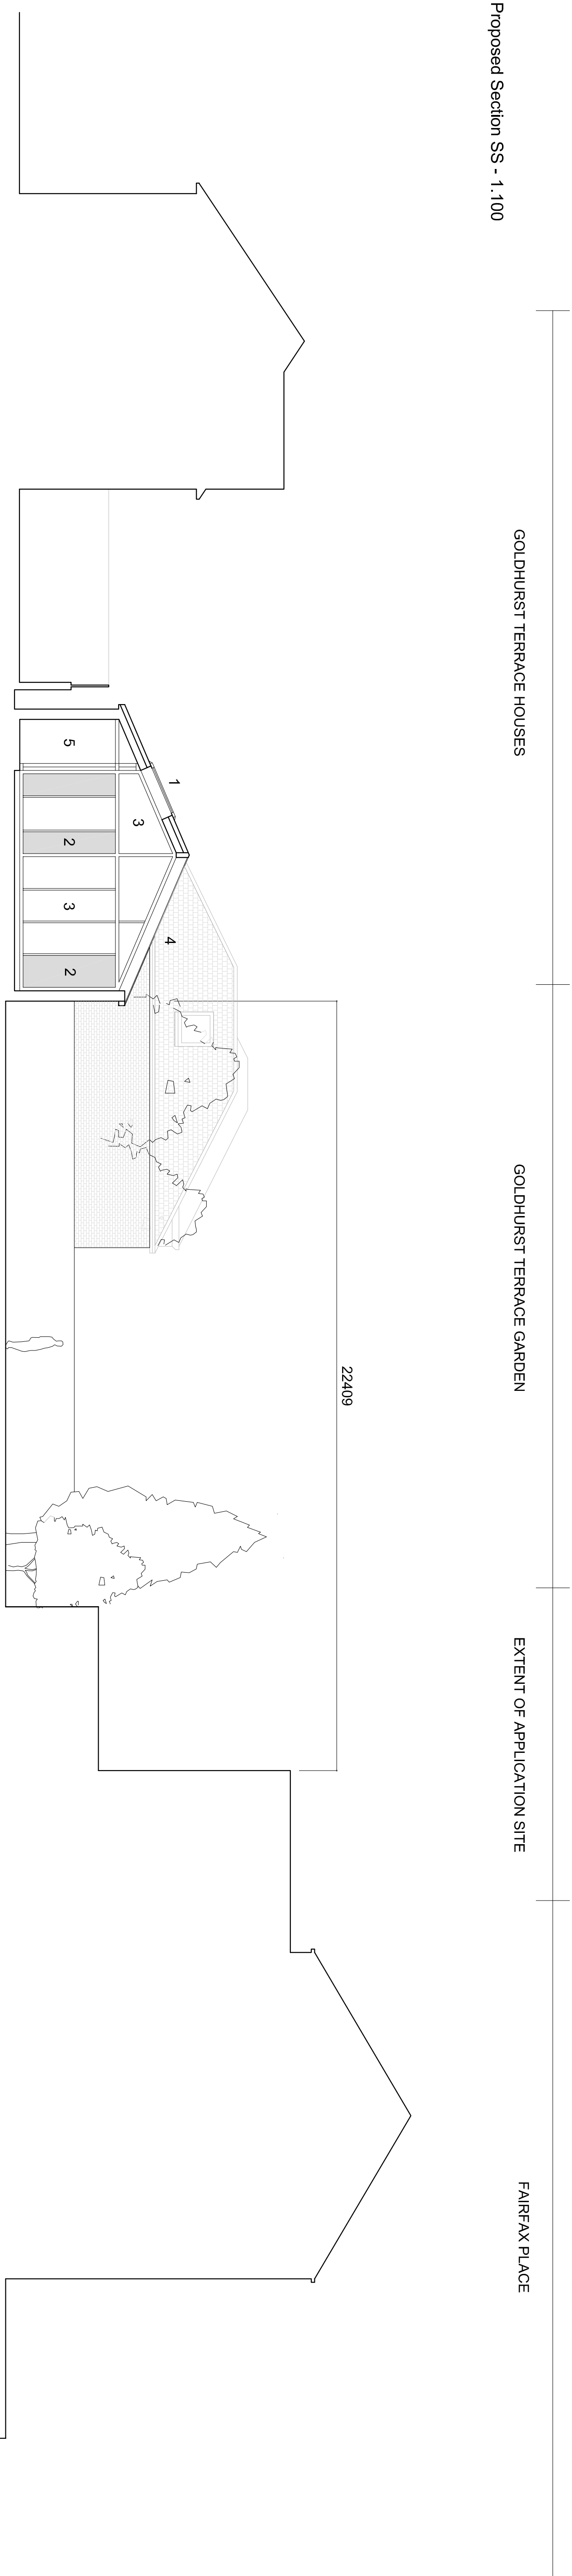

Proposed Section RR - 1.100

- KEY
- 1. OBSCURE GLAZED ROOFLIGHTS
  - 2. SOLID PANELS WITHIN WINDOW FRAMES
  - 3. GLAZING
  - 4. OPEN ROOF SECTION
  - 5. CORRIDOR

A1

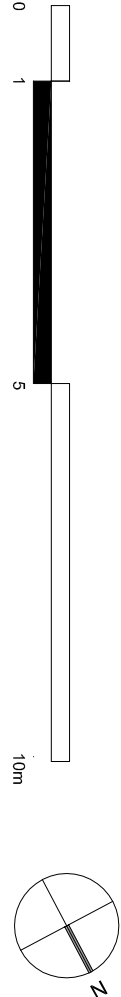

Rev	Date	Amendment	Project	Job Ref.	Job no.
A	03.07.13	Planning Issue	Goldhurst Terrace	GHT	146
© 3W Architecture Limited. All rights reserved.			Scale	Checked	Title
3W Architecture Limited registered in England.			A1 - 1:100		End Warehouse - Proposed Sections RR & SS
Company no. 3132871 Registered Office The Priests House Head East Sussex			Status	Draw. no.	Rev.
			Planning	146 (12) 135	A
			Architect	3W Thomas Wharf Studios Rainville Road London W6 9HA tel 020 7835 5552 fax 020 7835 5525 email mail@3w.org	

3W<sup>TM</sup>