


REVISIONS

Rev. Date By
A, planning consented basement removed 10.10.13 LV

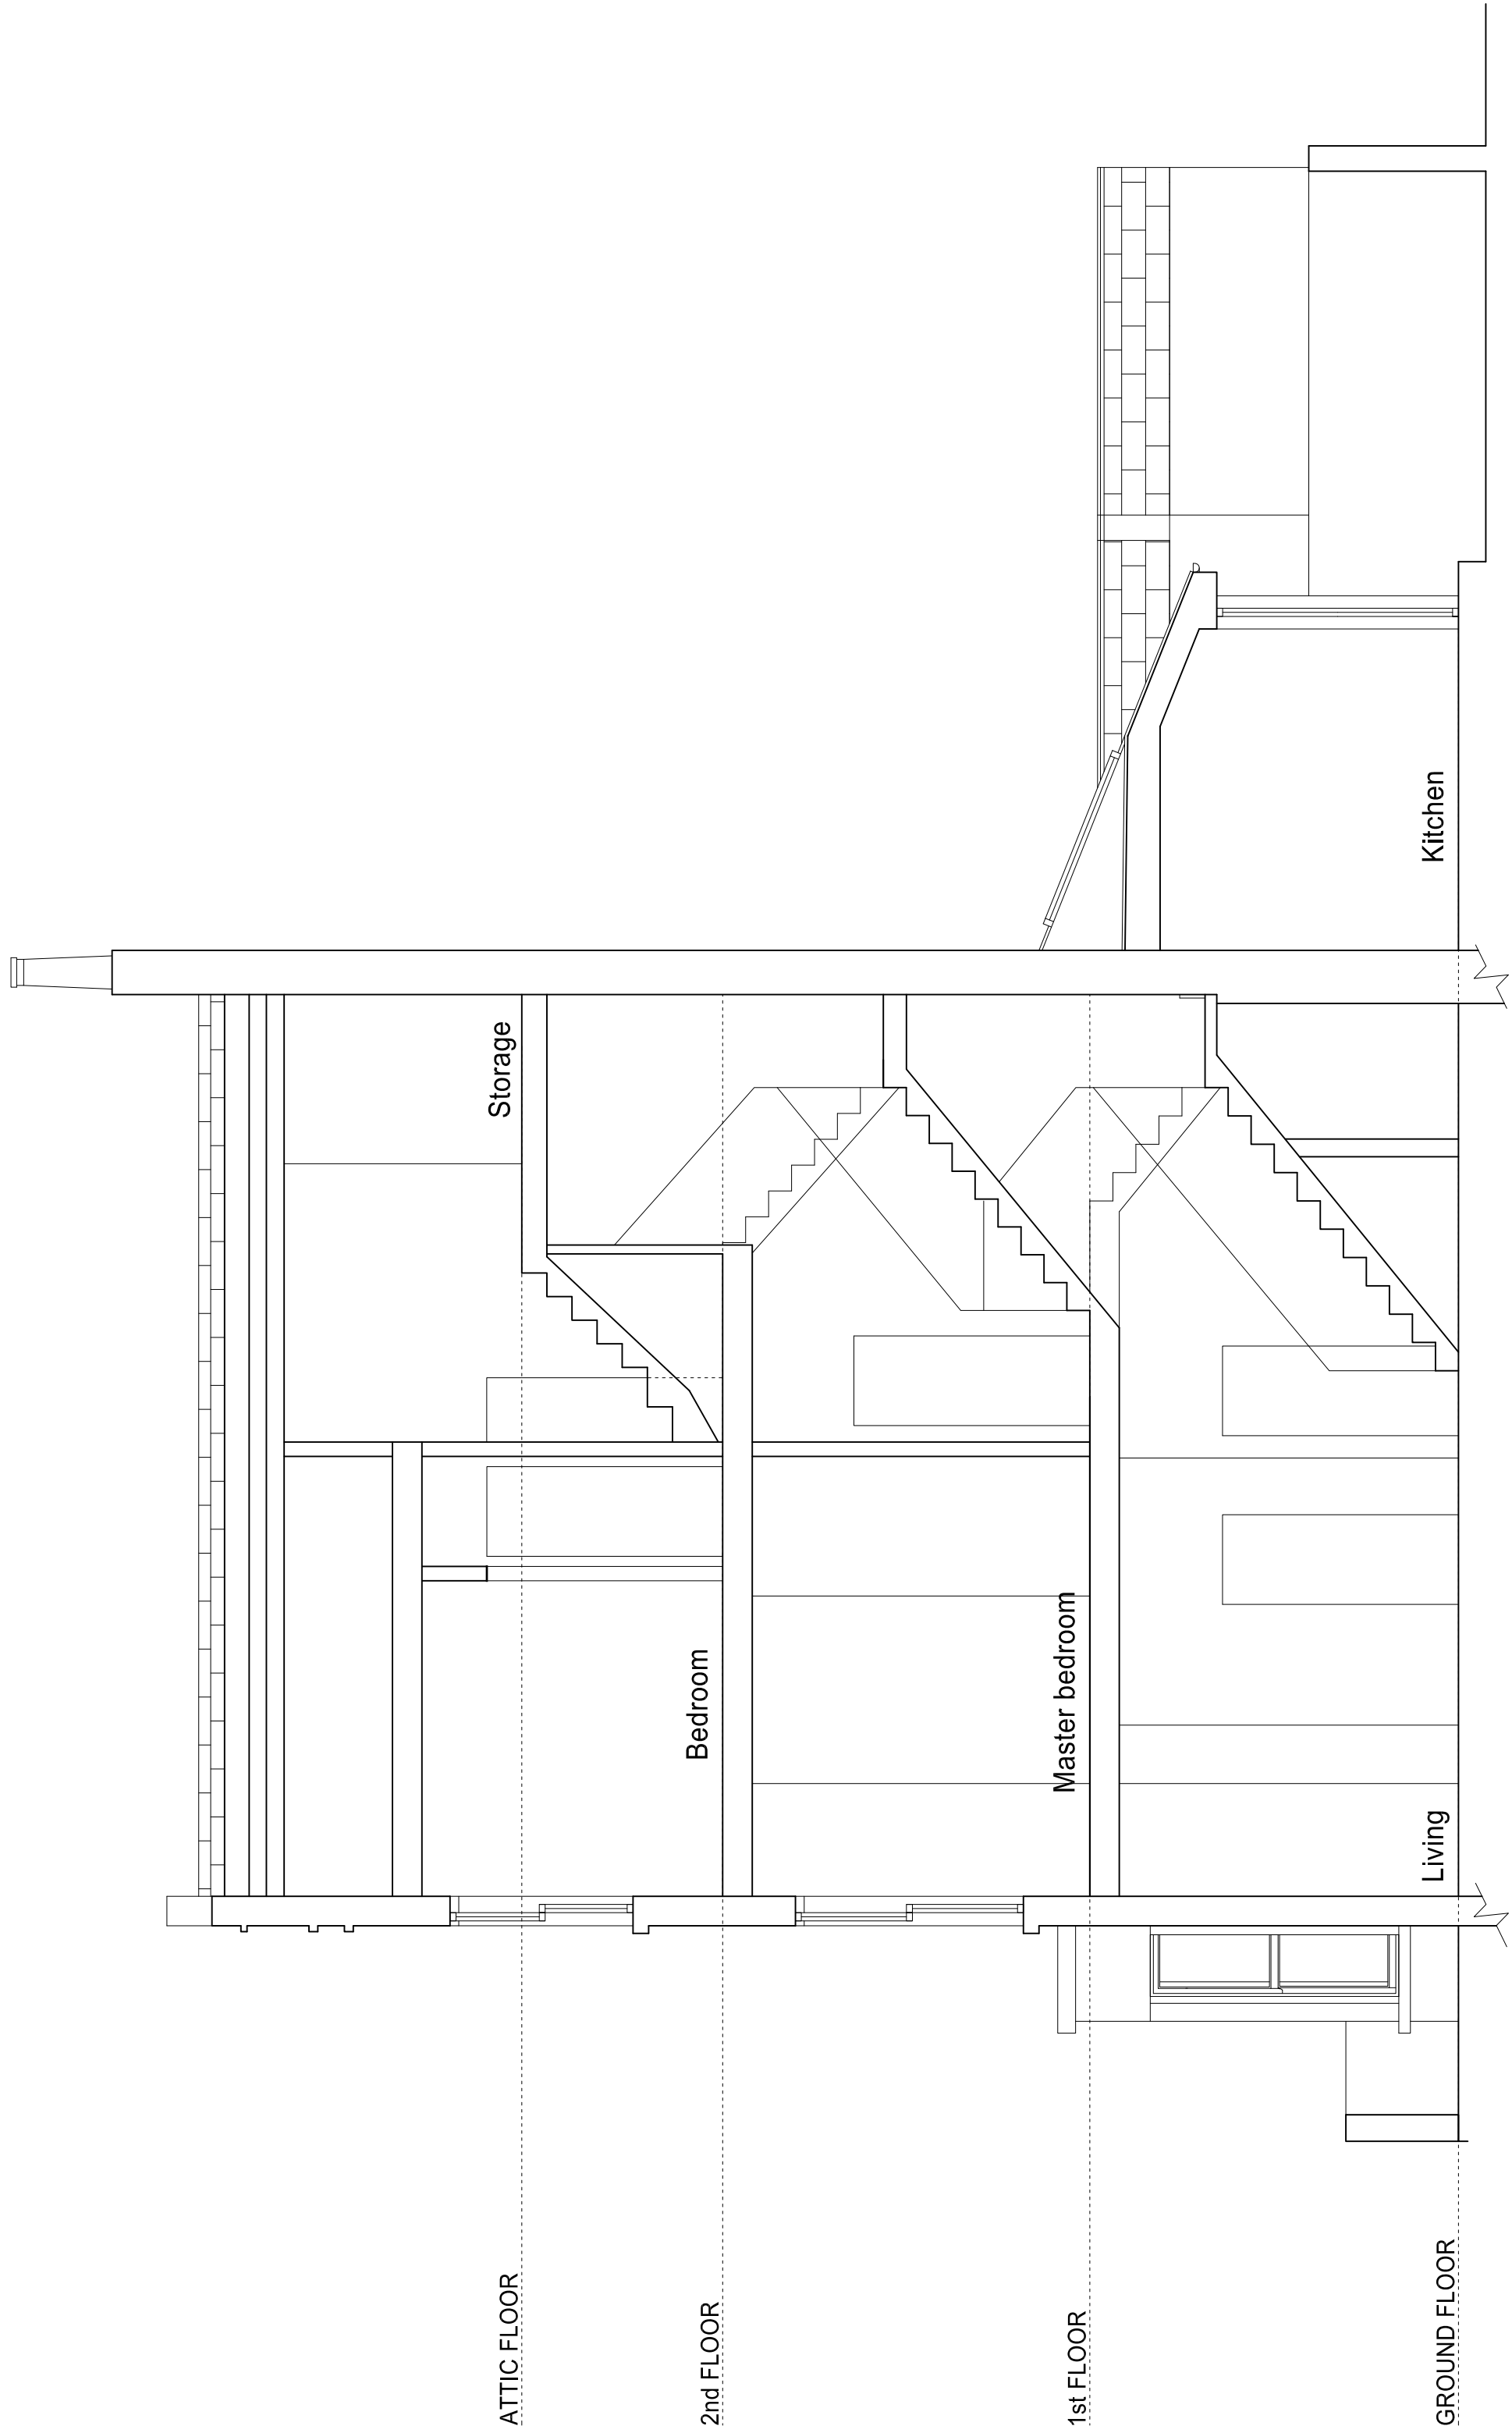


EXISTING SECTION DD'

PLANNING APPLICATION

ALL DIMENSIONS TO BE CHECKED ON SITE
WORK TO FINISHED DIMENSIONS ONLY
REPAIRS TO EXISTING WORK TO BE PERFECT
AT ONCE BEFORE PROCEEDING

Contemporary Design Solutions

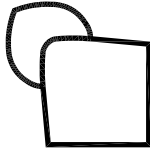

48 Great Marlborough Street
W1F 7JN
London
Telephone: 020 7464 8600 Fax: 020 7464 4644

Client

WARMHAZE LTD

Project Title
Basement extension
12 Belmont Street,
LONDON NW1 8BH

Drawing Title

Existing Section DD'

Scale: 1:50@A1, 1:100@A3 Date: September 2013
Drawn: LV Checked: DL
Drawing No.: Rev:

130920-A(SO)303

A

CAD file date: 10 Oct 2013 - 09:33pm

