


REVISIONS


Rev. Date By
A, planning consented basement removed 10.10.13 LV

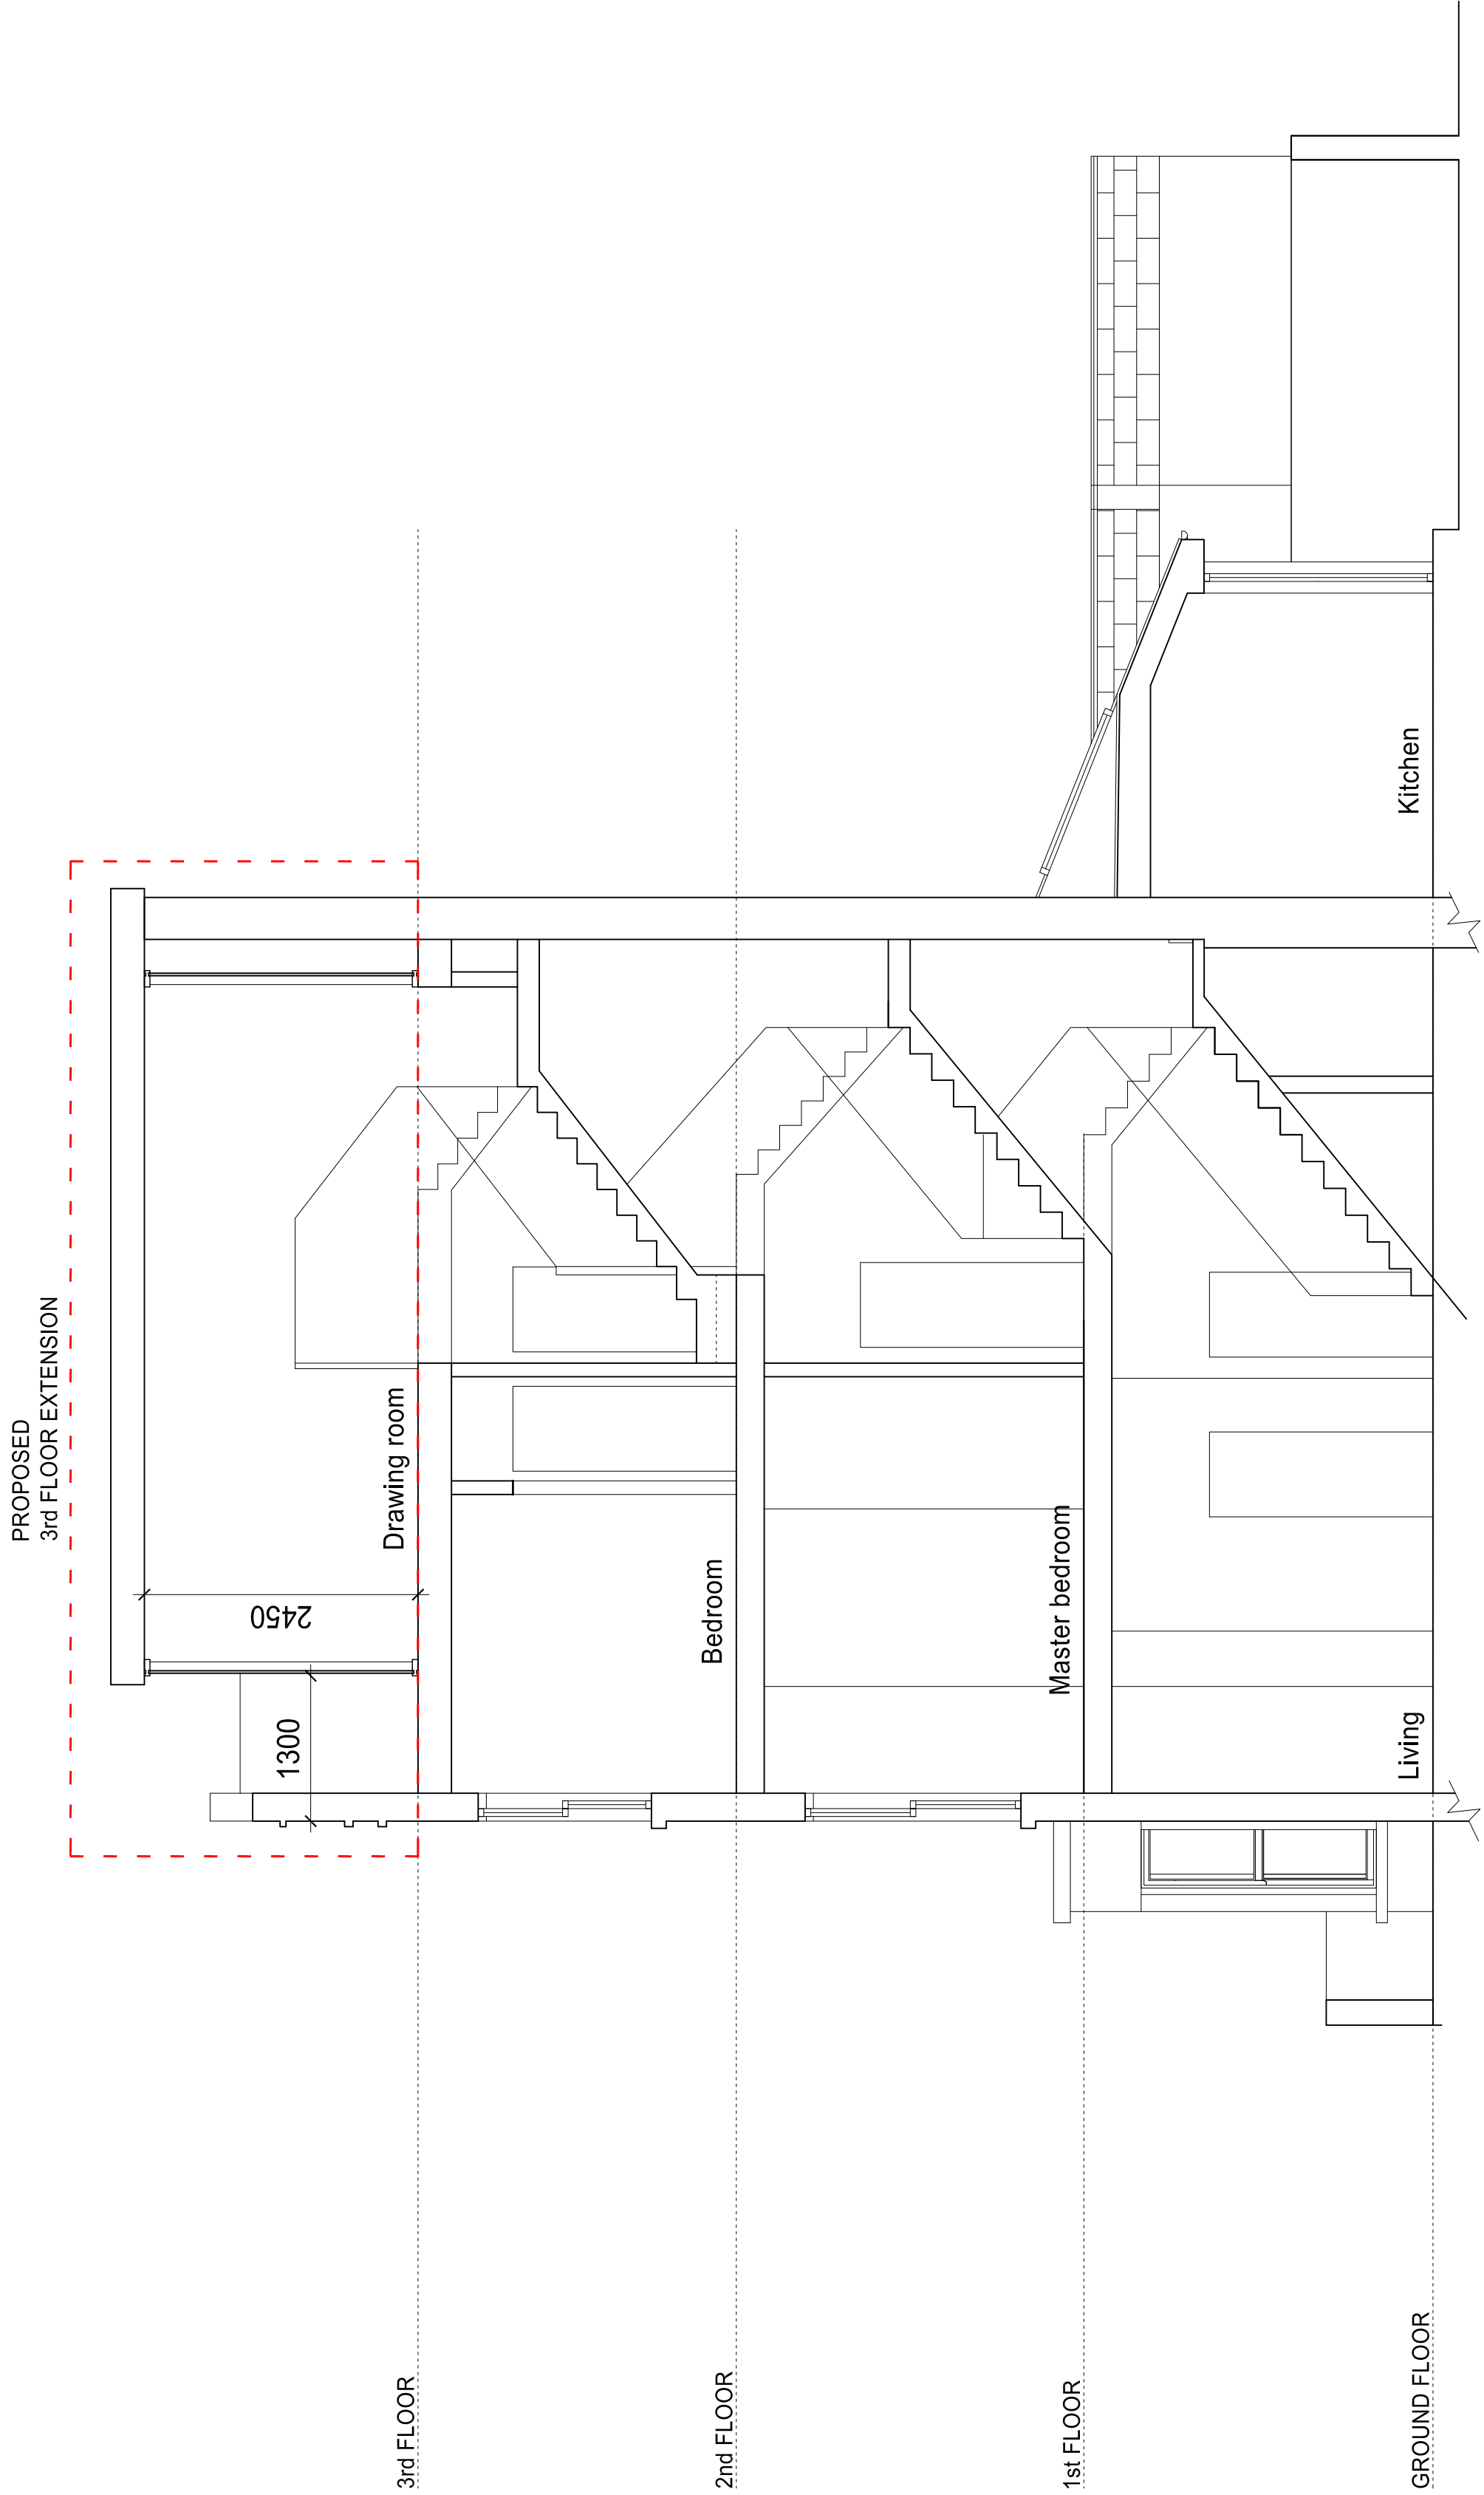

PLANNING APPLICATION

ALL DIMENSIONS TO BE CHECKED ON SITE
WORK TO FINISHED DIMENSIONS ONLY
REPAIR AND PROTECT EXISTING WORK
AT ONCE BEFORE PROCEEDING

Contemporary Design Solutions

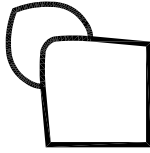

48 Great Marlborough Street
W1F 7JN
London
Telephone: 020 7464 8000 Fax: 020 7464 4044

Client

WARMHAZE LTD

Project Title
Basement extension
12 Belmont Street,
LONDON NW1 8BH

Drawing Title

Proposed Section DD'

Scale 1:50@A1, 1:100@A3 Date September 2013
Drawn LV Checked DL
Drawing No. Rev.

130920-A(GA)303

A

CAD plot date: 10 Oct 2013 - 05:34pm

