
			TYPE: 25	SPEC	. REF: L10
	KEY:				
CHECK THIS DRAWING IS THE LATEST REVISION THIS DRAWING SHOULD BE READ IN CONJUNCTION WITH ALL RELEVANT DRAWINGS, SPECIFICATIONS, SCHEDULES AND OTHER CONTRACT INFORMATION ISSUED BY THE ARCHITECT, STRUCTURAL ENGINEER, SERVICES ENGINEER AND ANY OTHER CONSULTANT EMPLOYED OR RETAINED BY THE EMPLOYER IN RESPECT OF THESE WORKS.	A	BY MANUFACT			TYPE 1 WINDOW VENTILAT
ALL DIMENSIONS SHOWN ARE TO THE FACE OF MASONRY, METAL OR TIMBER STUD FRAMING, OR THE CENTRE LINE OF STRUCTURAL OR TIMBER MEMBERS STEEL MEMBERS, UNLESS NOTED OTHERWISE. DO NOT SCALE FROM THIS DRAWING.	<u> </u>	SASH WINDOV OPENING DIRE	V/SLIDING DOOR CTION		TYPE 3 WINDOW VENTILAT
REPORT ANY DISCREPANCIES, CONFLICTS, ERRORS OR OMISSIONS TO THE CA AND SEEK DIRECTIONS BEFORE PROCEEDING. CONFIRM ALL DIMENSIONS AND LEVELS ON SITE PRIOR TO COMMENCING WORK. IF IN DOUBT ASK! DO NOT USE ANY AREAS INDICATED FOR EITHER VALUATION, PURCHASE SALE OR ANY OTHER FORM OF LEGALLY BINDING CONTRACT.	HINGE SIDE		OPENING SIDE		COLOURED SPANDREL PANE
SALE OR ANY OTHER FORM OF LEGALLY BINDING CONTRACT. DO NOT REPRODUCE ANY PART OF THIS DRAWING WITHOUT PRIOR WRITTEN CONSENT. THIS DRAWING REMAINS THE COPYRIGHT OF ARCHITYPE LTD.			·		OBSCURED GLAZING

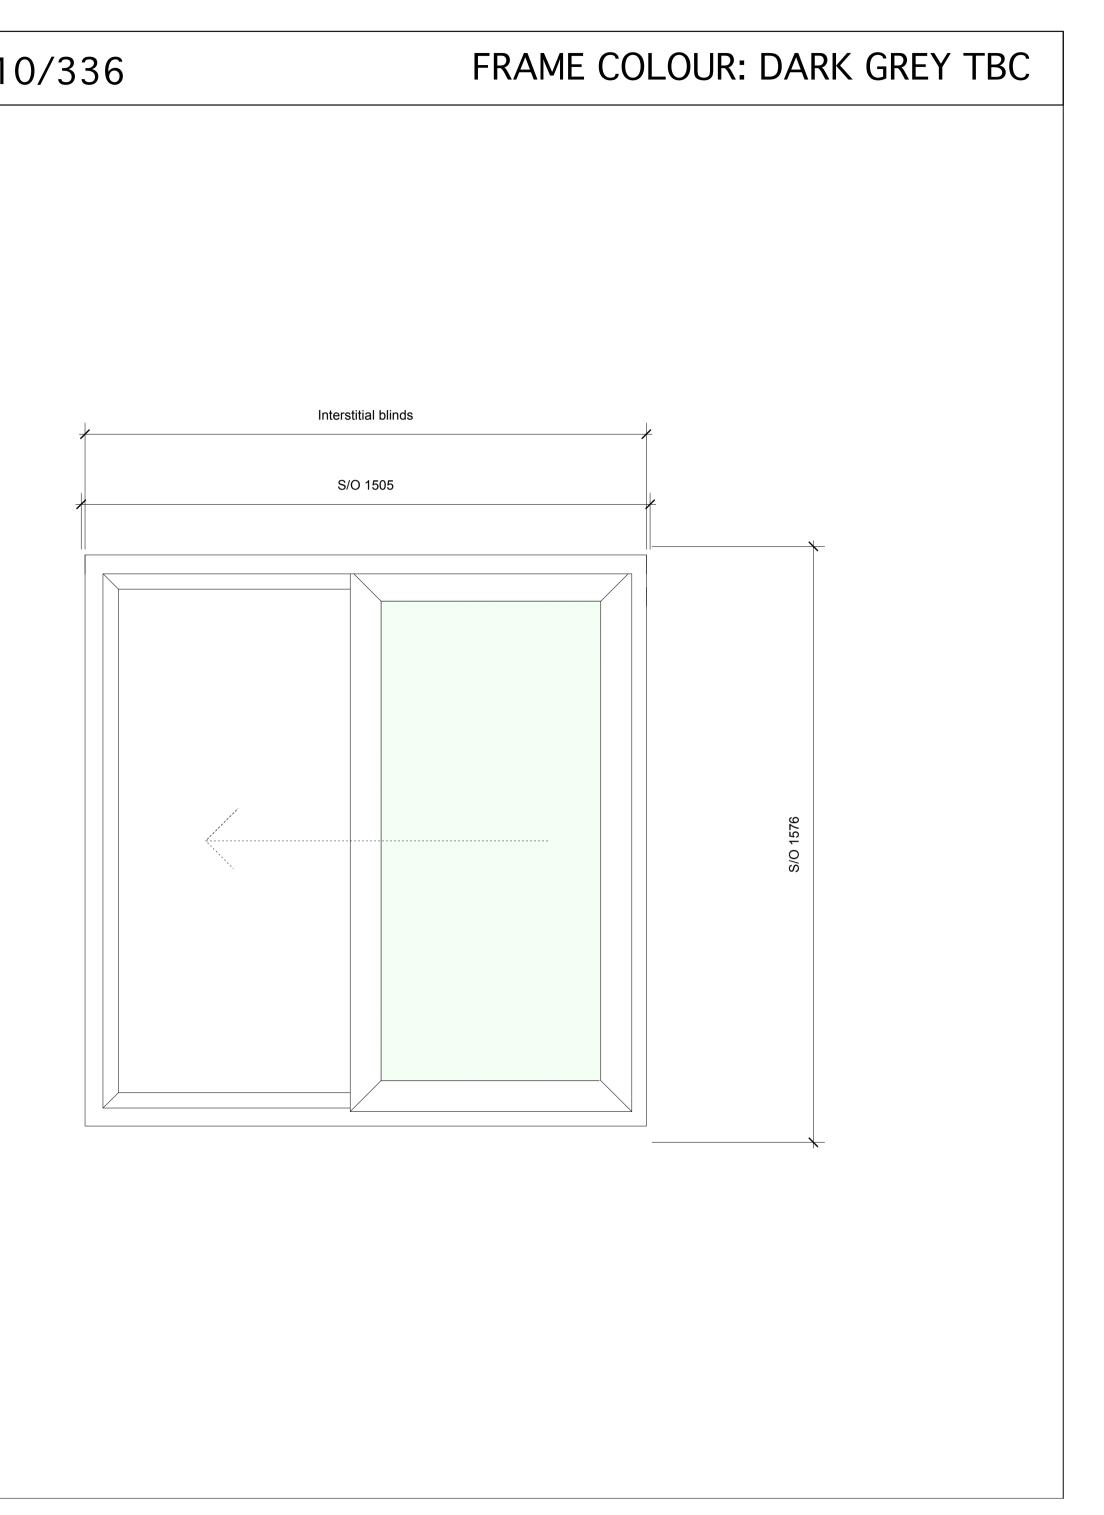

LATION GRILLE - COLOURED OUTER/DARK GREY INNER NOTES: INDICATIVE DIMENSIONS TO BE CONFIRMED BY CONTRACTOR AND ARCHITECT PRIOR TO MANUFACTURE
AND ARCHITECT PRIOR TO MANUEACTURE
LEVER HANDLES NOT TO BE USED FOR DOORS
LATION GRILLE - COLOURED OUTER/WHITE INNER
REFER TO M&E ENGINEER'S INFORMATION FOR CO2/TEMPERATURE SENSOR CONTROLLED WINDOWS
PANEL REFER TO DRG 7140 AG CO101 FOR EXPLANATION OF WINDOW STRUCTURAL OPENING
REFER TO DRG 7140 AG CO105 FOR EXPLANATION OF DOOR STRUCTURAL OPENING

