


COMMERCIAL IN CONFIDENCE

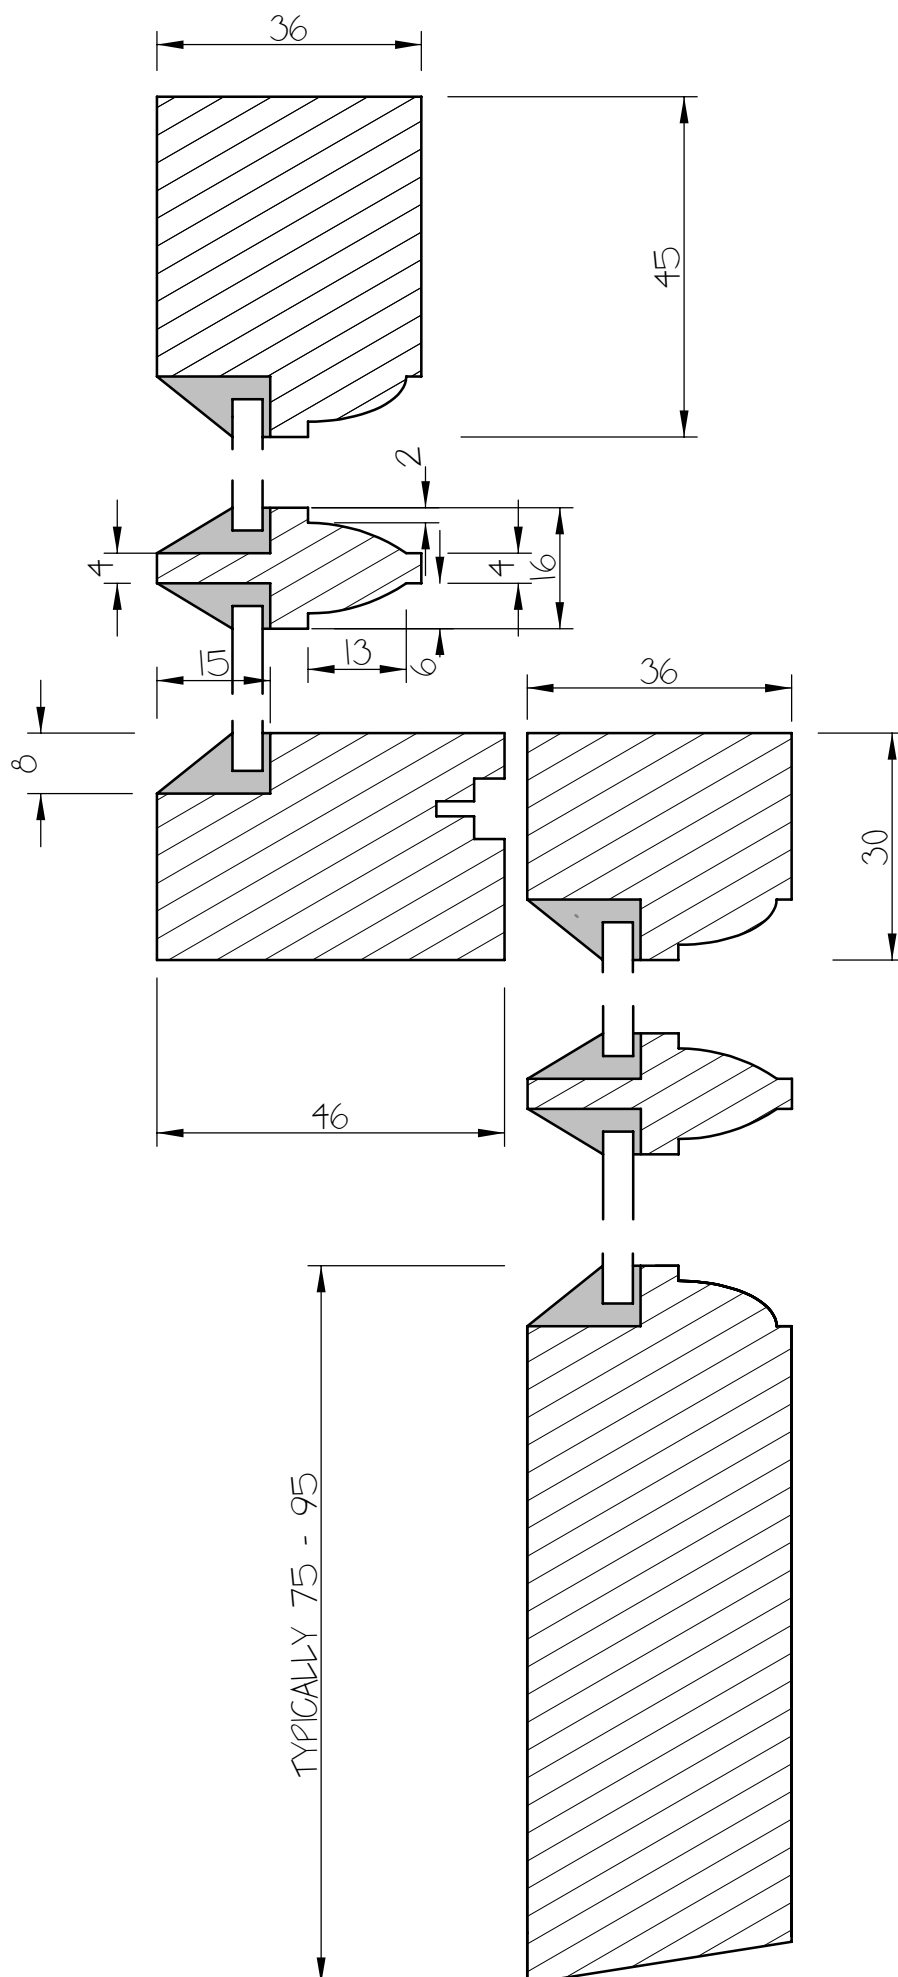

Standard Details for Joinery

Drawn by: TSWW
Scale: 1:1 at a4
Issue No: 01
Date: Oct 2013

Material: as sold

Finish - as sold

Glass - as sold
(4mm shown)

Notes:

1. Shown with standard 4mm float glass. other formats may be used by adjustment of glazing rebate depth and commensurate reduction in moulding profile or thicker sash if box frame permits.
2. Maximum glass spec 8.8 acoustic with glazing rebate at 8 x 17 minimum ovolo moulding at 6 x 10 mm ovolo 6 x 10 mm lamb's tongue

The Sash Window Workshop Ltd
4 Kiln lane, Bracknell, Berks
RG12 1NA
Tel: +44 1344 868668

Typical
Single-glazed
36mm sash
detail